


1

EX FIRST FLOOR PLAN
1:50

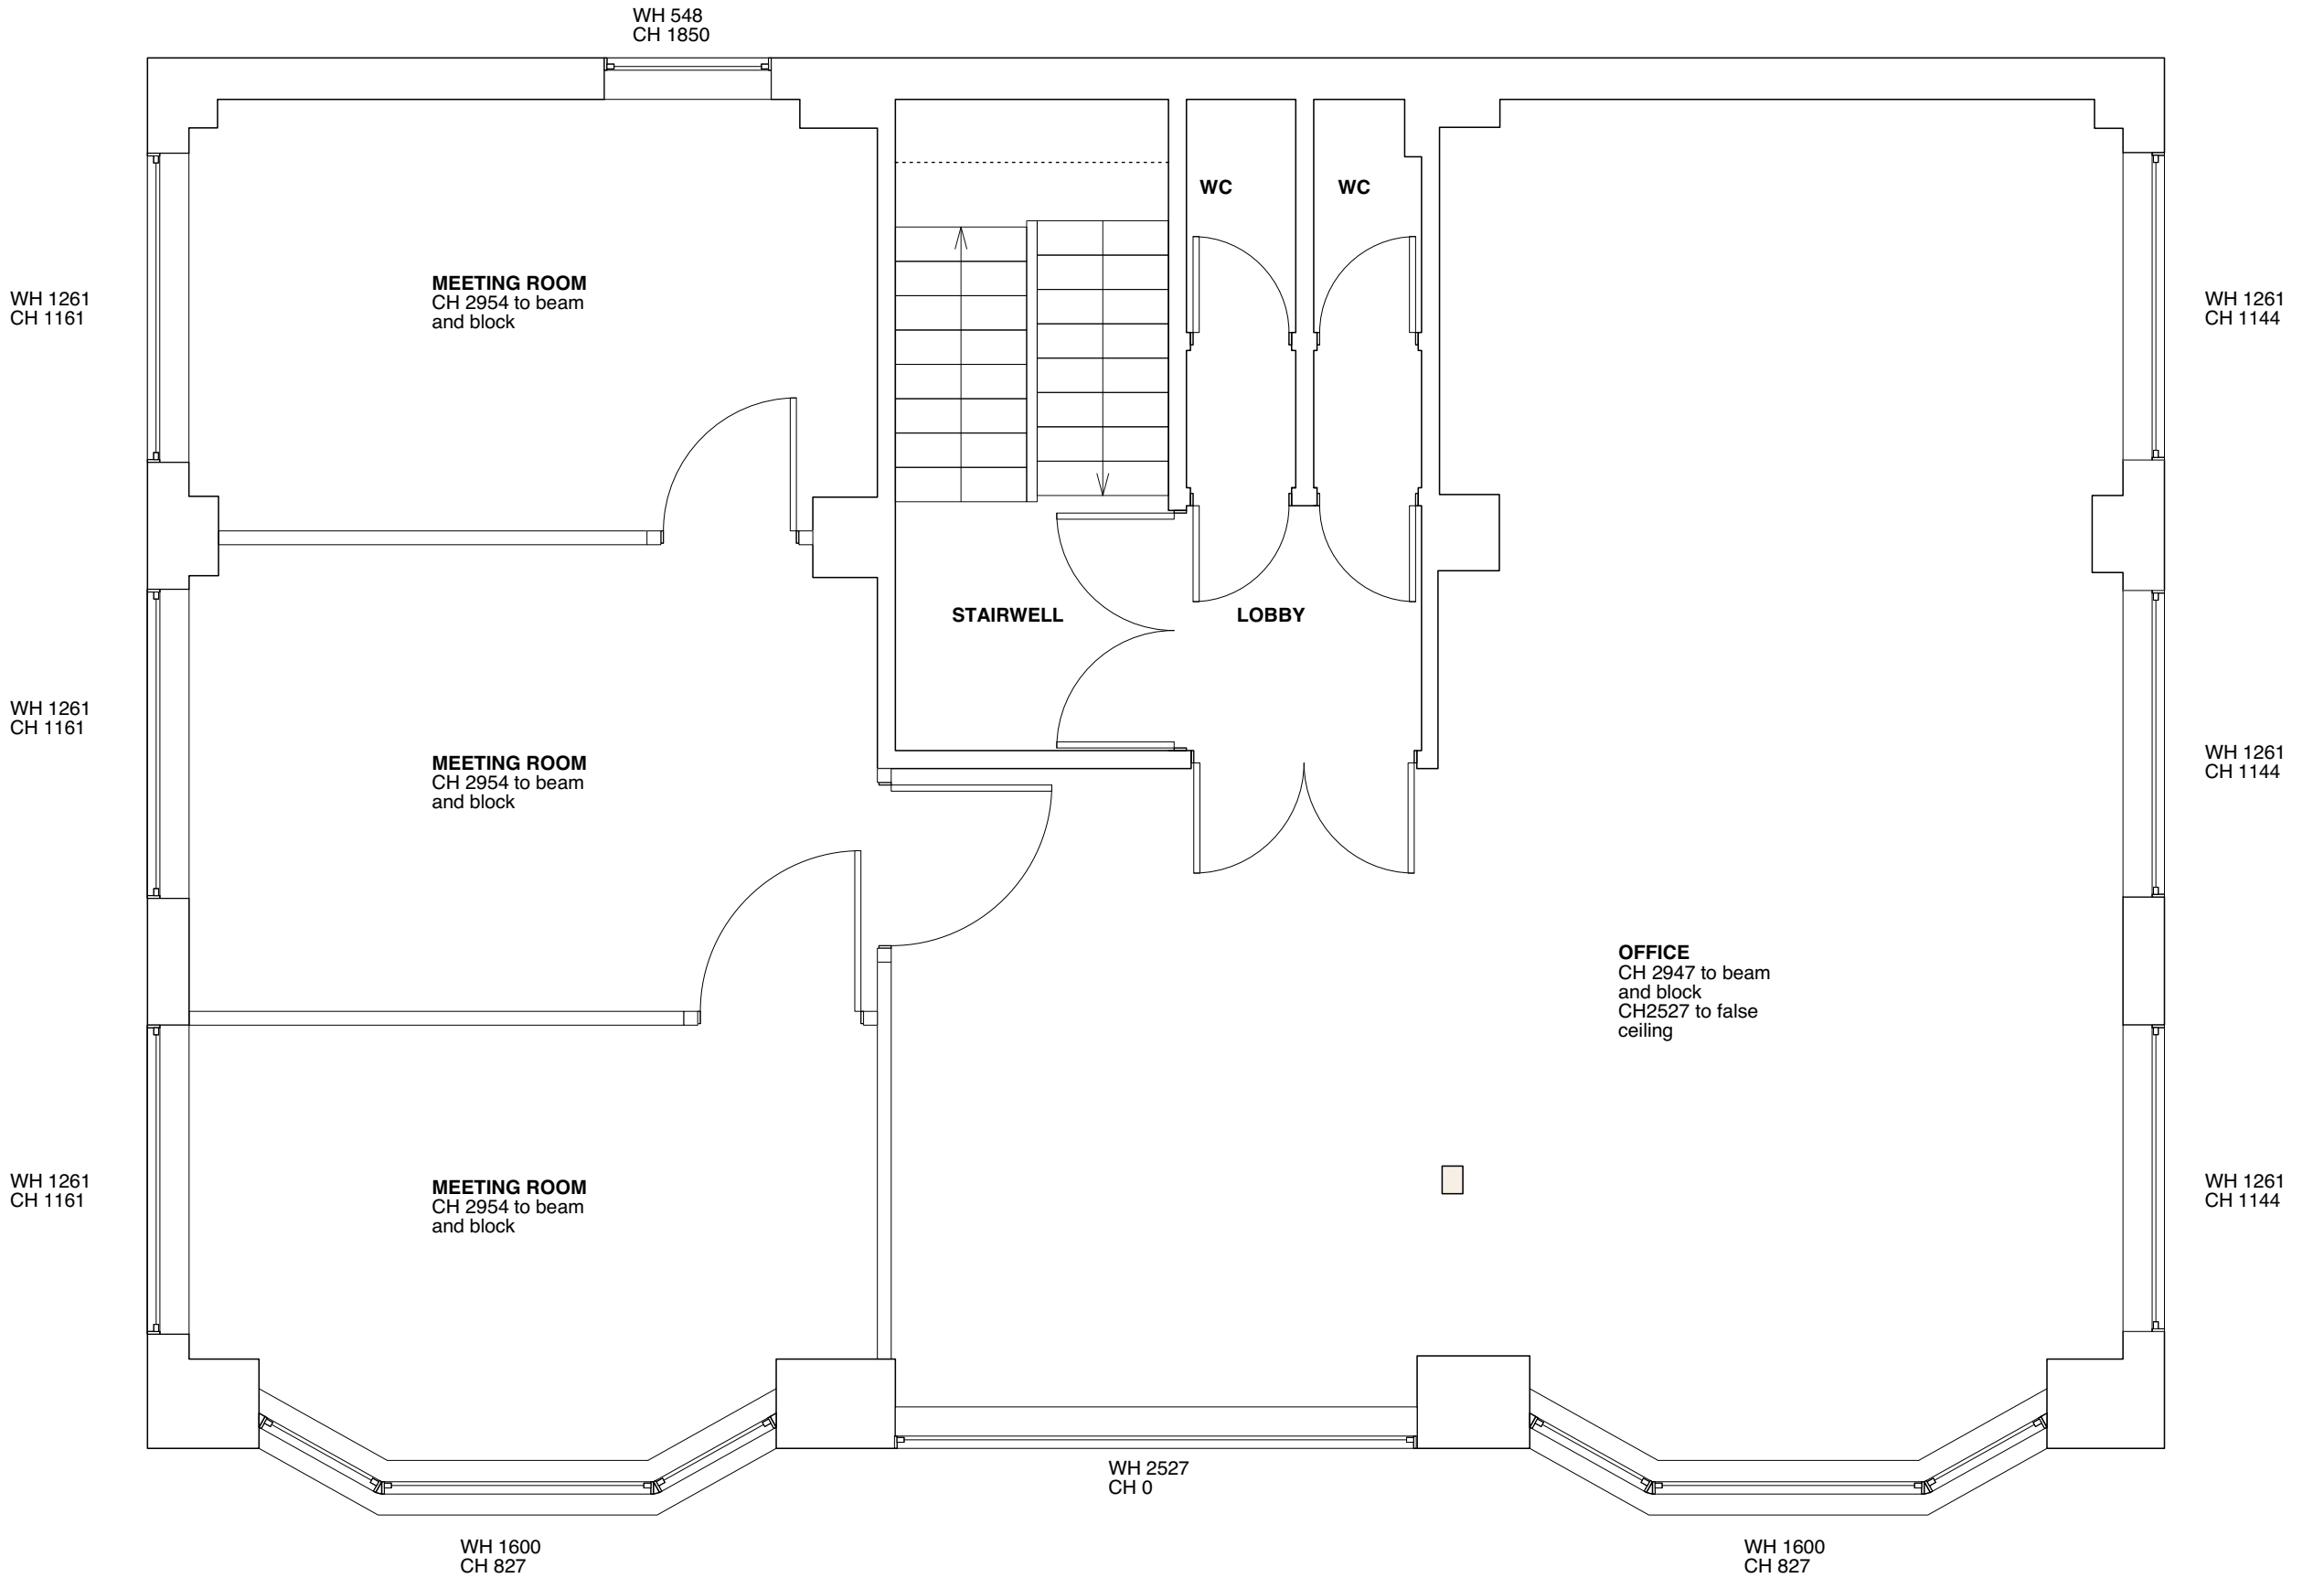



DISCLAIMER:


Dimensions to be verified on site. Only figured dimensions to be used and any discrepancies in dimensions are to be reported to Holloway and Holloway. No dimensions are to be scaled from printed drawings. Any areas indicated on this drawing are for guidance only. No responsibility is taken for their accuracy.

There is a risk of injury or death in construction if works are not properly planning and supervised. The contractor must not undertake any elements of the work without first having carried out the necessary risk assessments and prepare detailed method statements.


KEY:

  Stud wall


 Load bearing wall

 Proposed wall

NOTES:

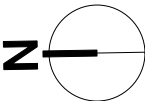

| REV. | DESCRIPTION: | BY: | DATE: |
|----------|--------------|-----|-------|
| | | | |
| STAGE: | | | |
| PLANNING | | | |

| | | | |
|---|--|---------|-----------|
|  | HOLLOWAY+HOLLOWAY 13 HARCOURT ROAD BROCKLEY SE4 2AJ | | |
| | Client BRIGHT HILL | | |
| | Address GIDAR HOUSE, 13 THE CROSSWAY | | |
| | Title EXISTING PLANS | | |
| | Drawing 002 | | |
| Rev. | - | Scale | AS STATED |
| Status | PLANNING | Drawn | VH |
| Date | MARCH 2022 | Checked | - |