



PROPOSED SIDE ELEVATION


PROPOSED SIDE ELEVATION

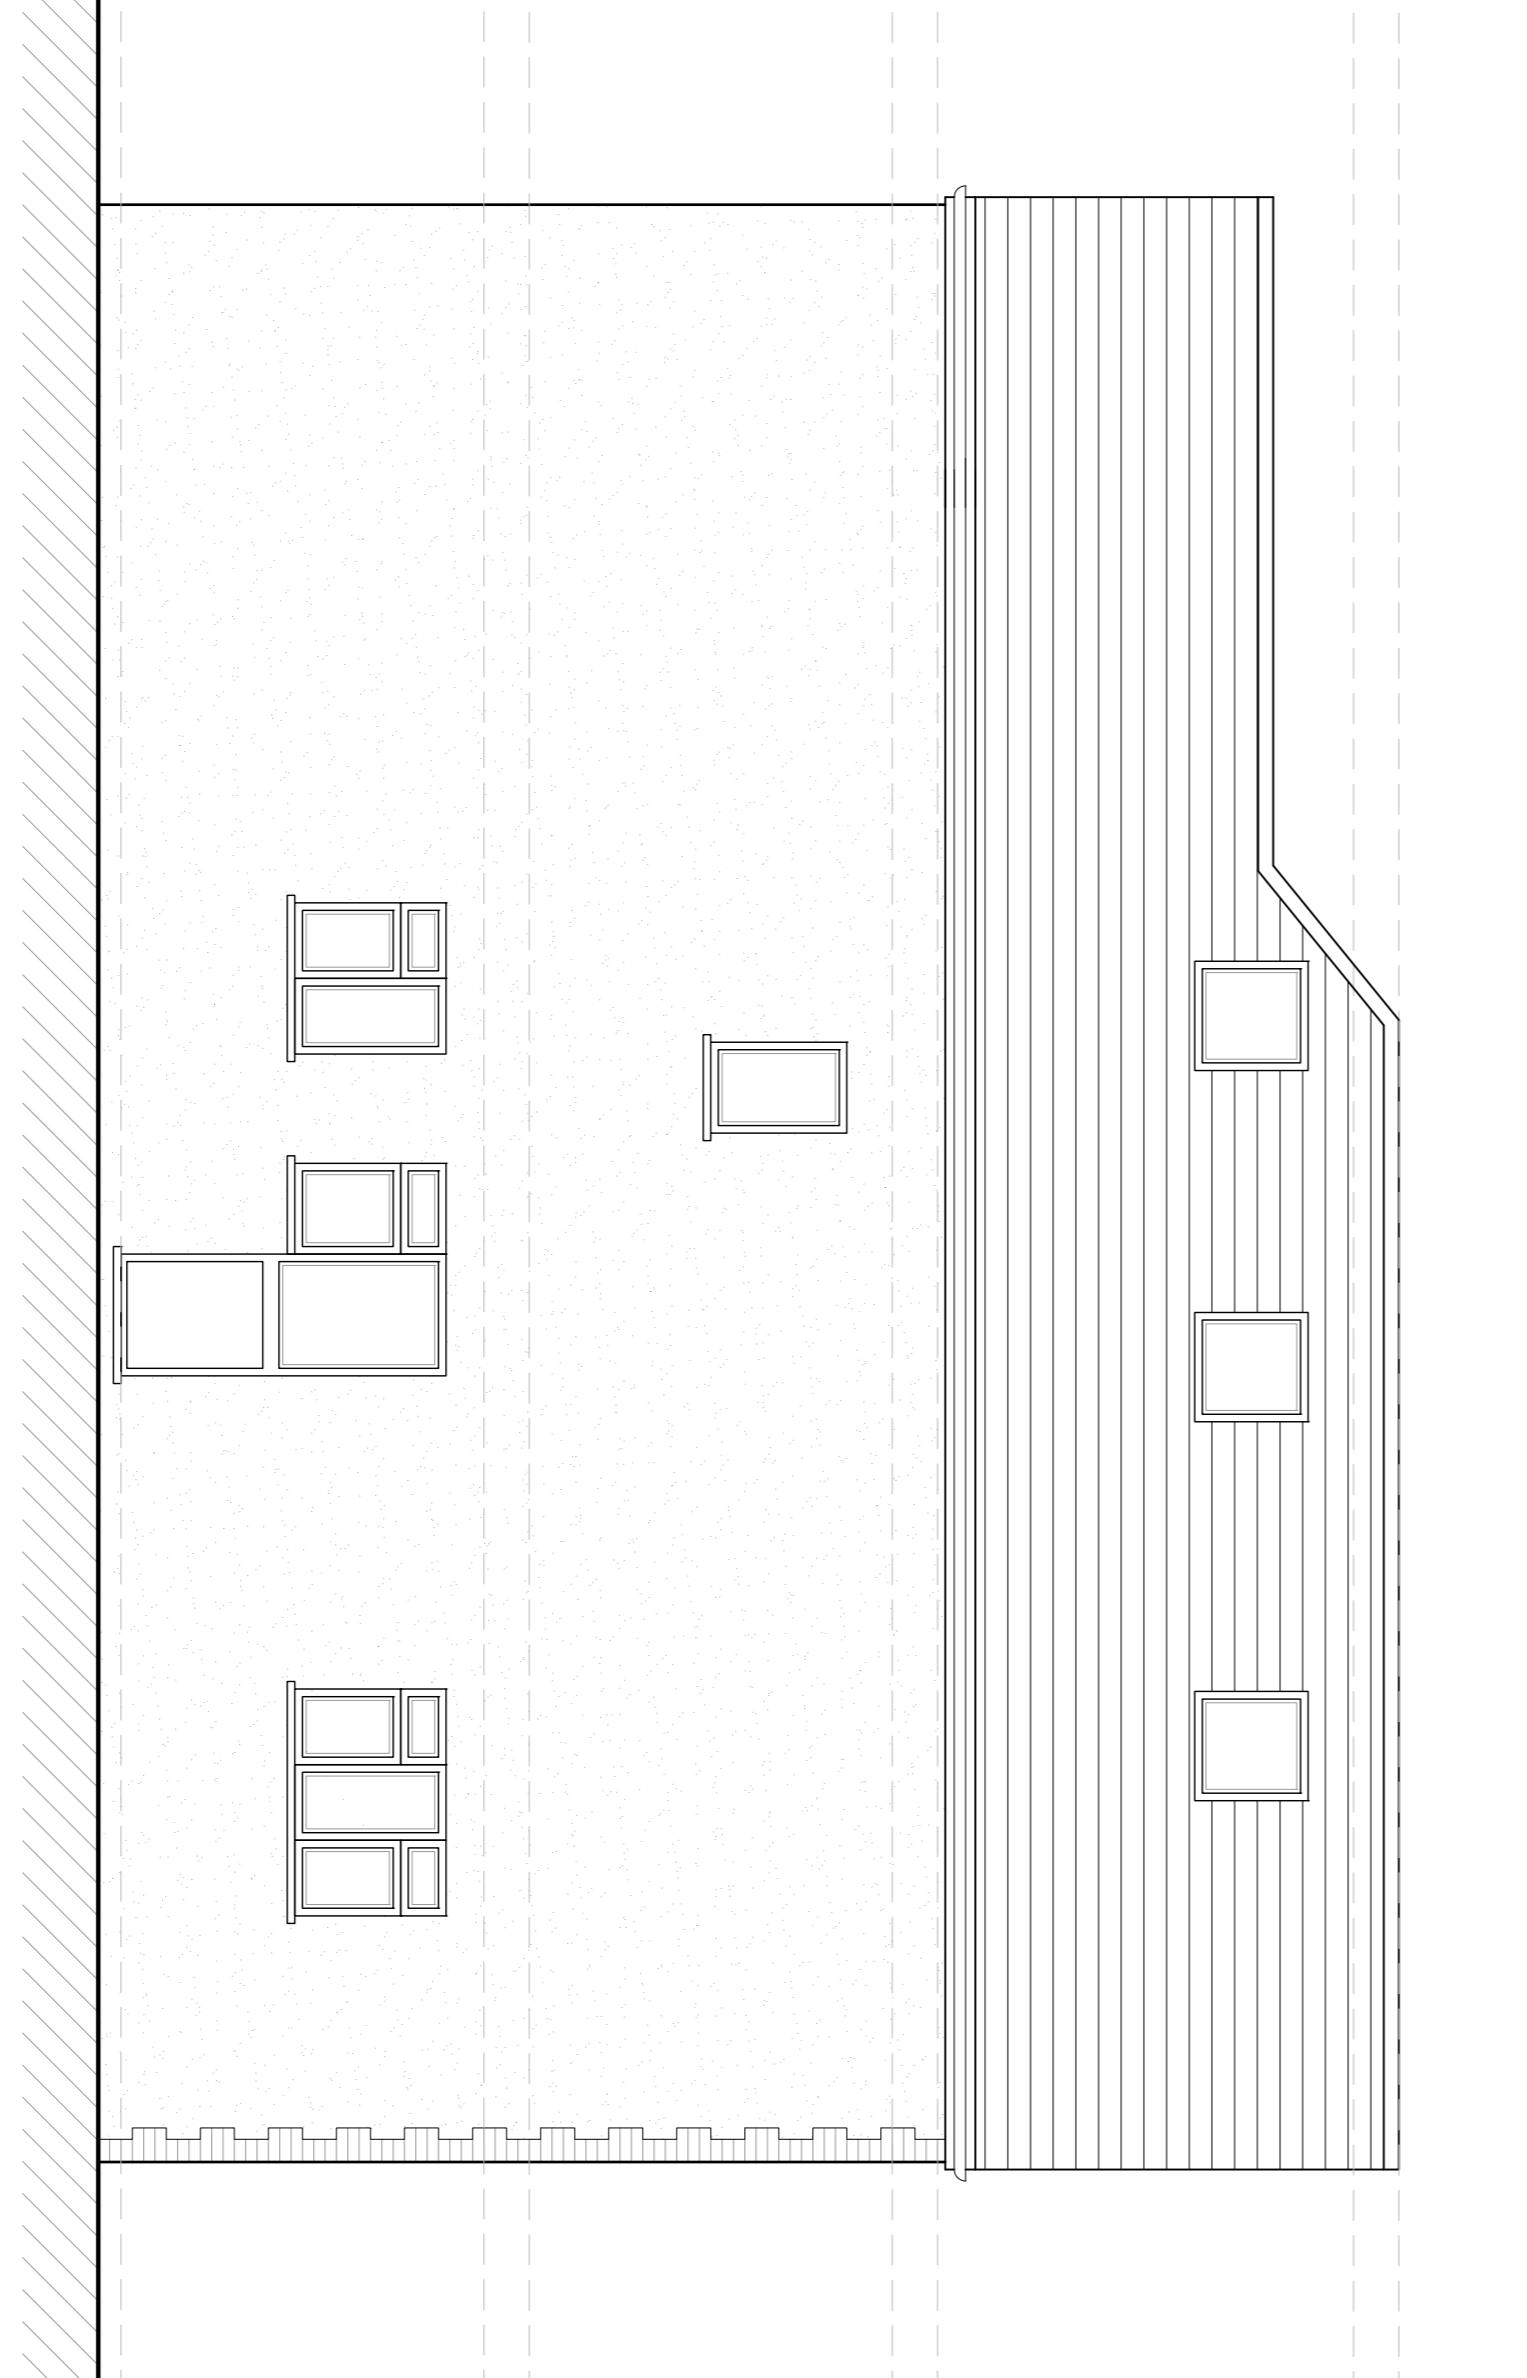

PROPOSED REAR ELEVATION

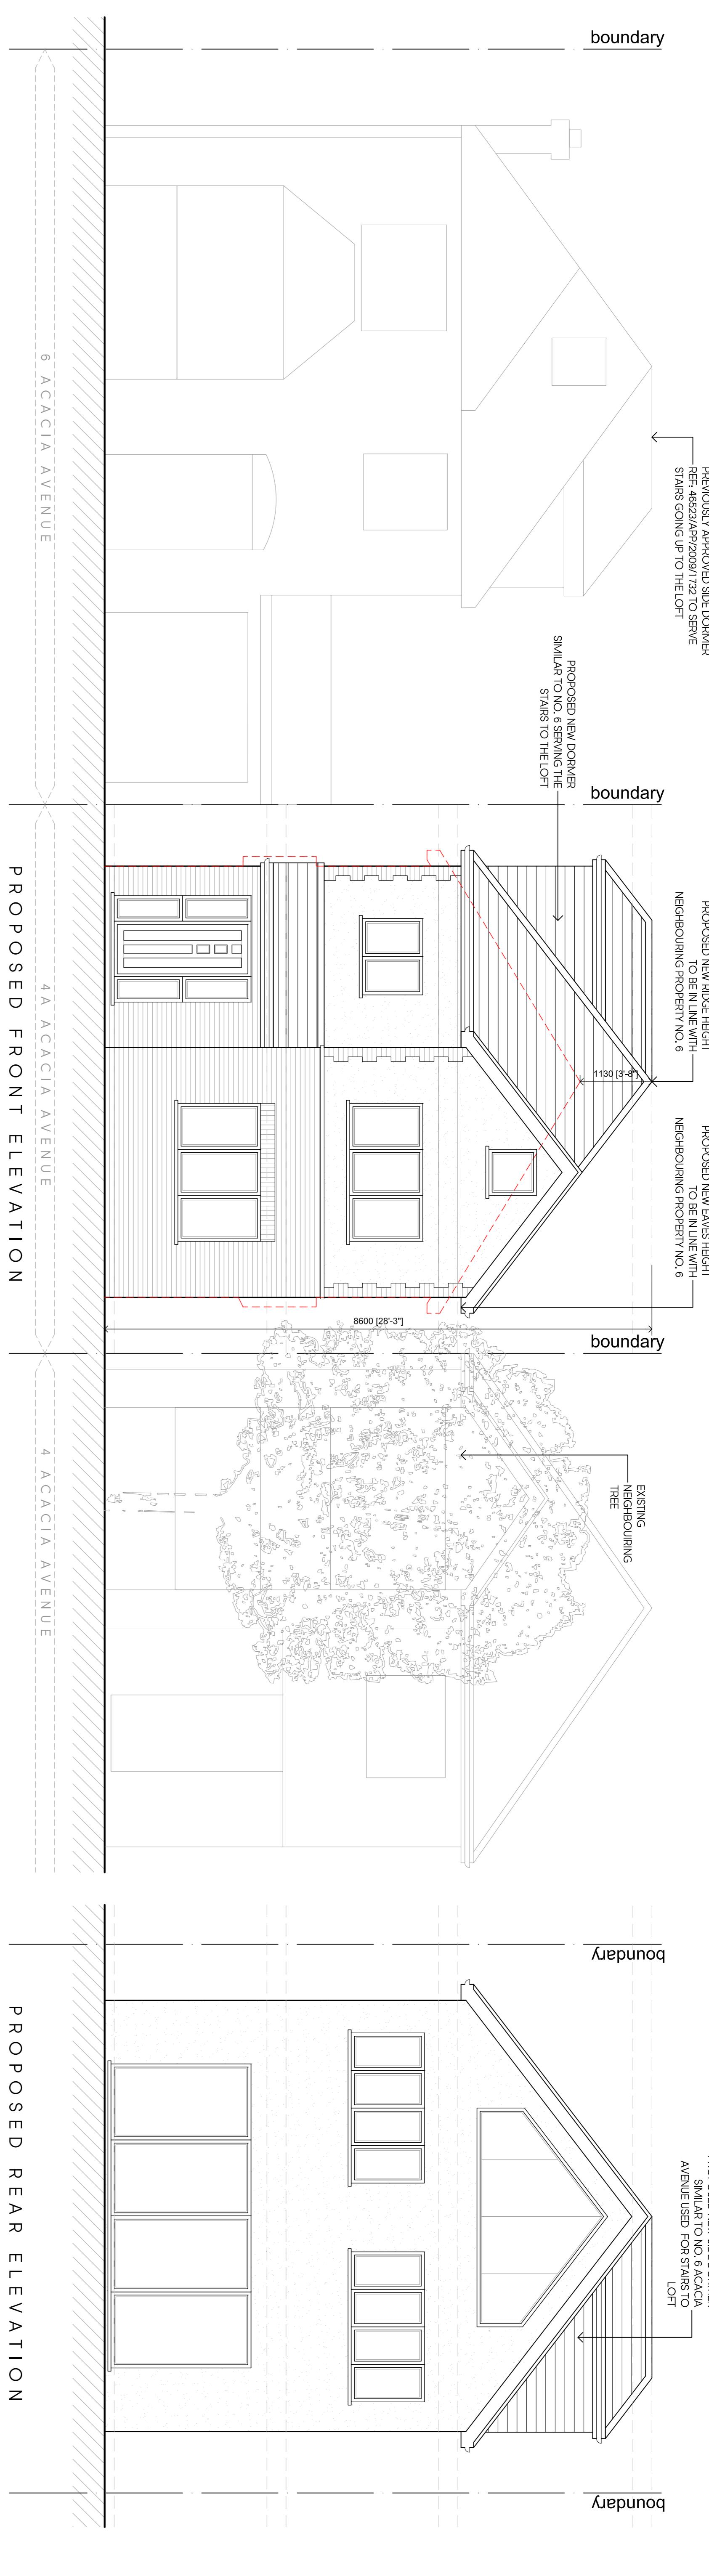

PROPOSED FRONT ELEVATION

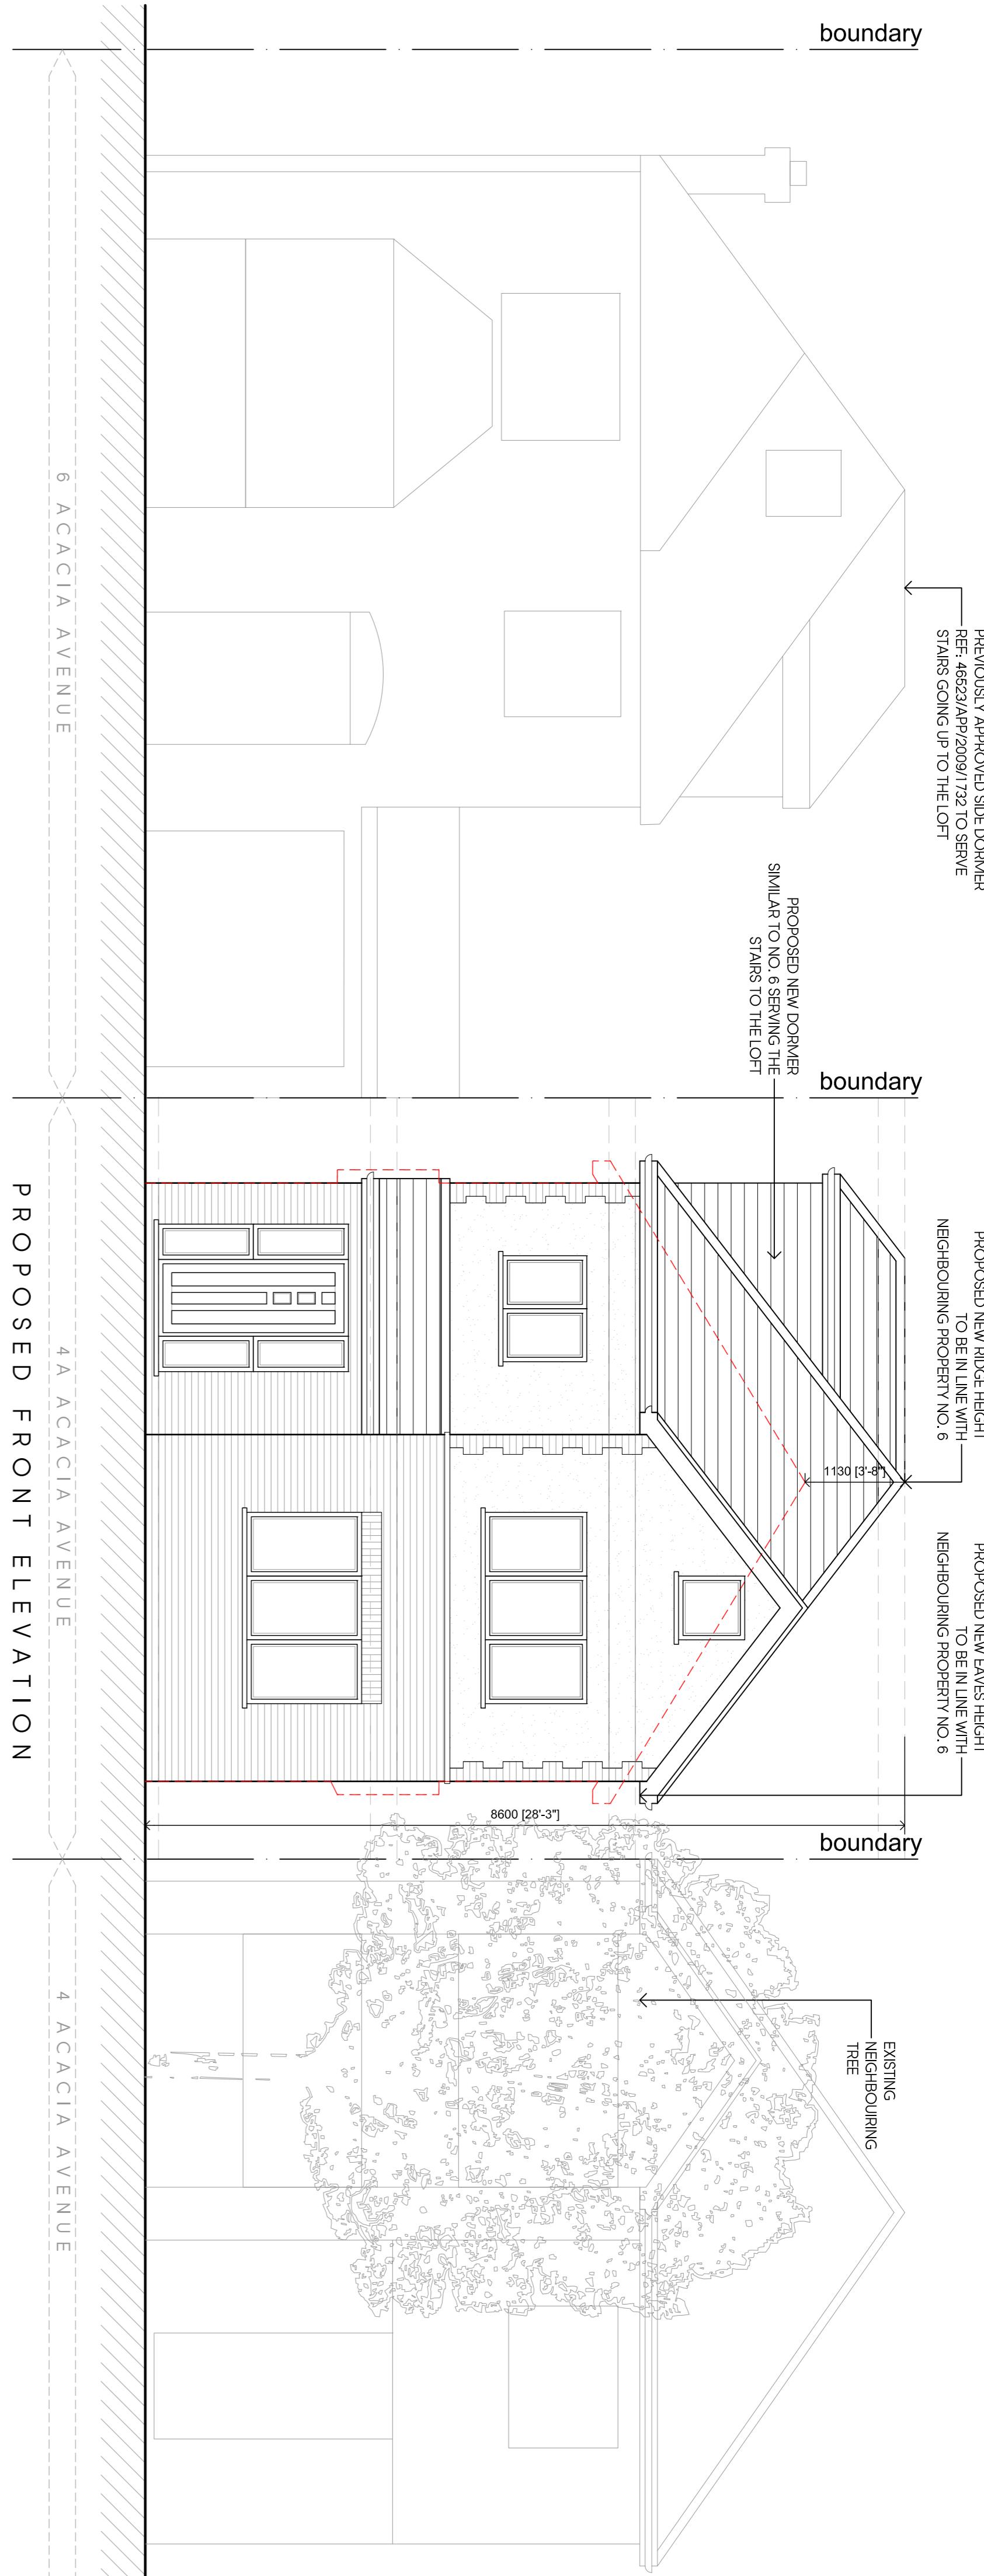

6 ACACIA AVENUE


4 ACACIA AVENUE

4 ACACIA AVENUE

6 ACACIA AVENUE

4 ACACIA AVENUE

4 ACACIA AVENUE

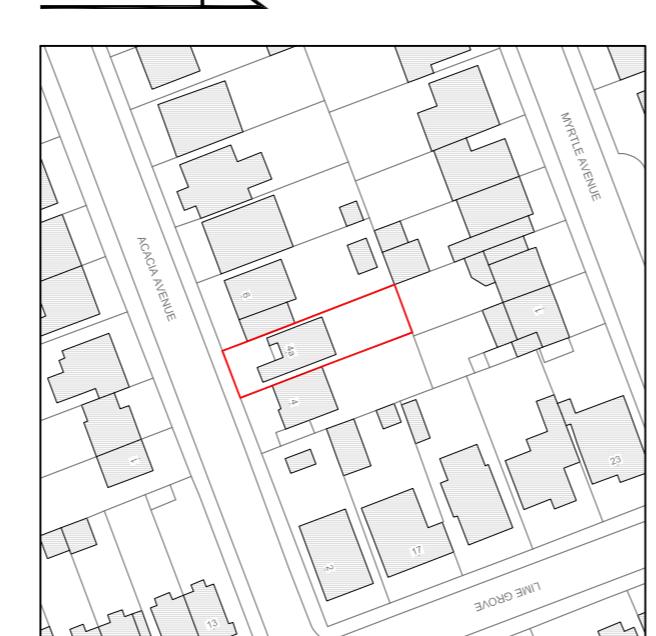

LOCATION PLAN  
SCALE 1:1250

C 29/04/22 AMENDED TO PLANNING KP

B 06/12/21 AMENDED TO SUIT CLIENT'S COMMENTS KP

A 15/11/21 AMENDED TO SUIT CLIENT'S COMMENTS KP

Rev Date Description Init

Client

MRS SAJJAD BUKHARI

Project Title  
PROPOSED DOUBLE STOREY FRONT EXTENSION

Drawing Title  
44 ACACIA AVENUE, RUSLIP, HA4 8RG

PROPOSED ELEVATIONS

Code	Sheet Size	Scale
S001	A1	1:100

Drawn by SEP 2021 Approved by NJ

Project No. Drawing No. Revision

1880 401 C

**Juttla Architects**  
24 High Street, Ruislip  
Middlesex HA4 8AR  
01992 800072 / 01992 860008  
juttla-architects.com

The drawing is property of Juttla Architects Ltd © and must not be copied or otherwise reproduced. All dimensions must be checked on site before commencing work. No dimensions to be scaled from this drawing. This drawing was produced using AutoCAD 2016.