



PROPOSED SIDE ELEVATION



PROPOSED SIDE ELEVATION

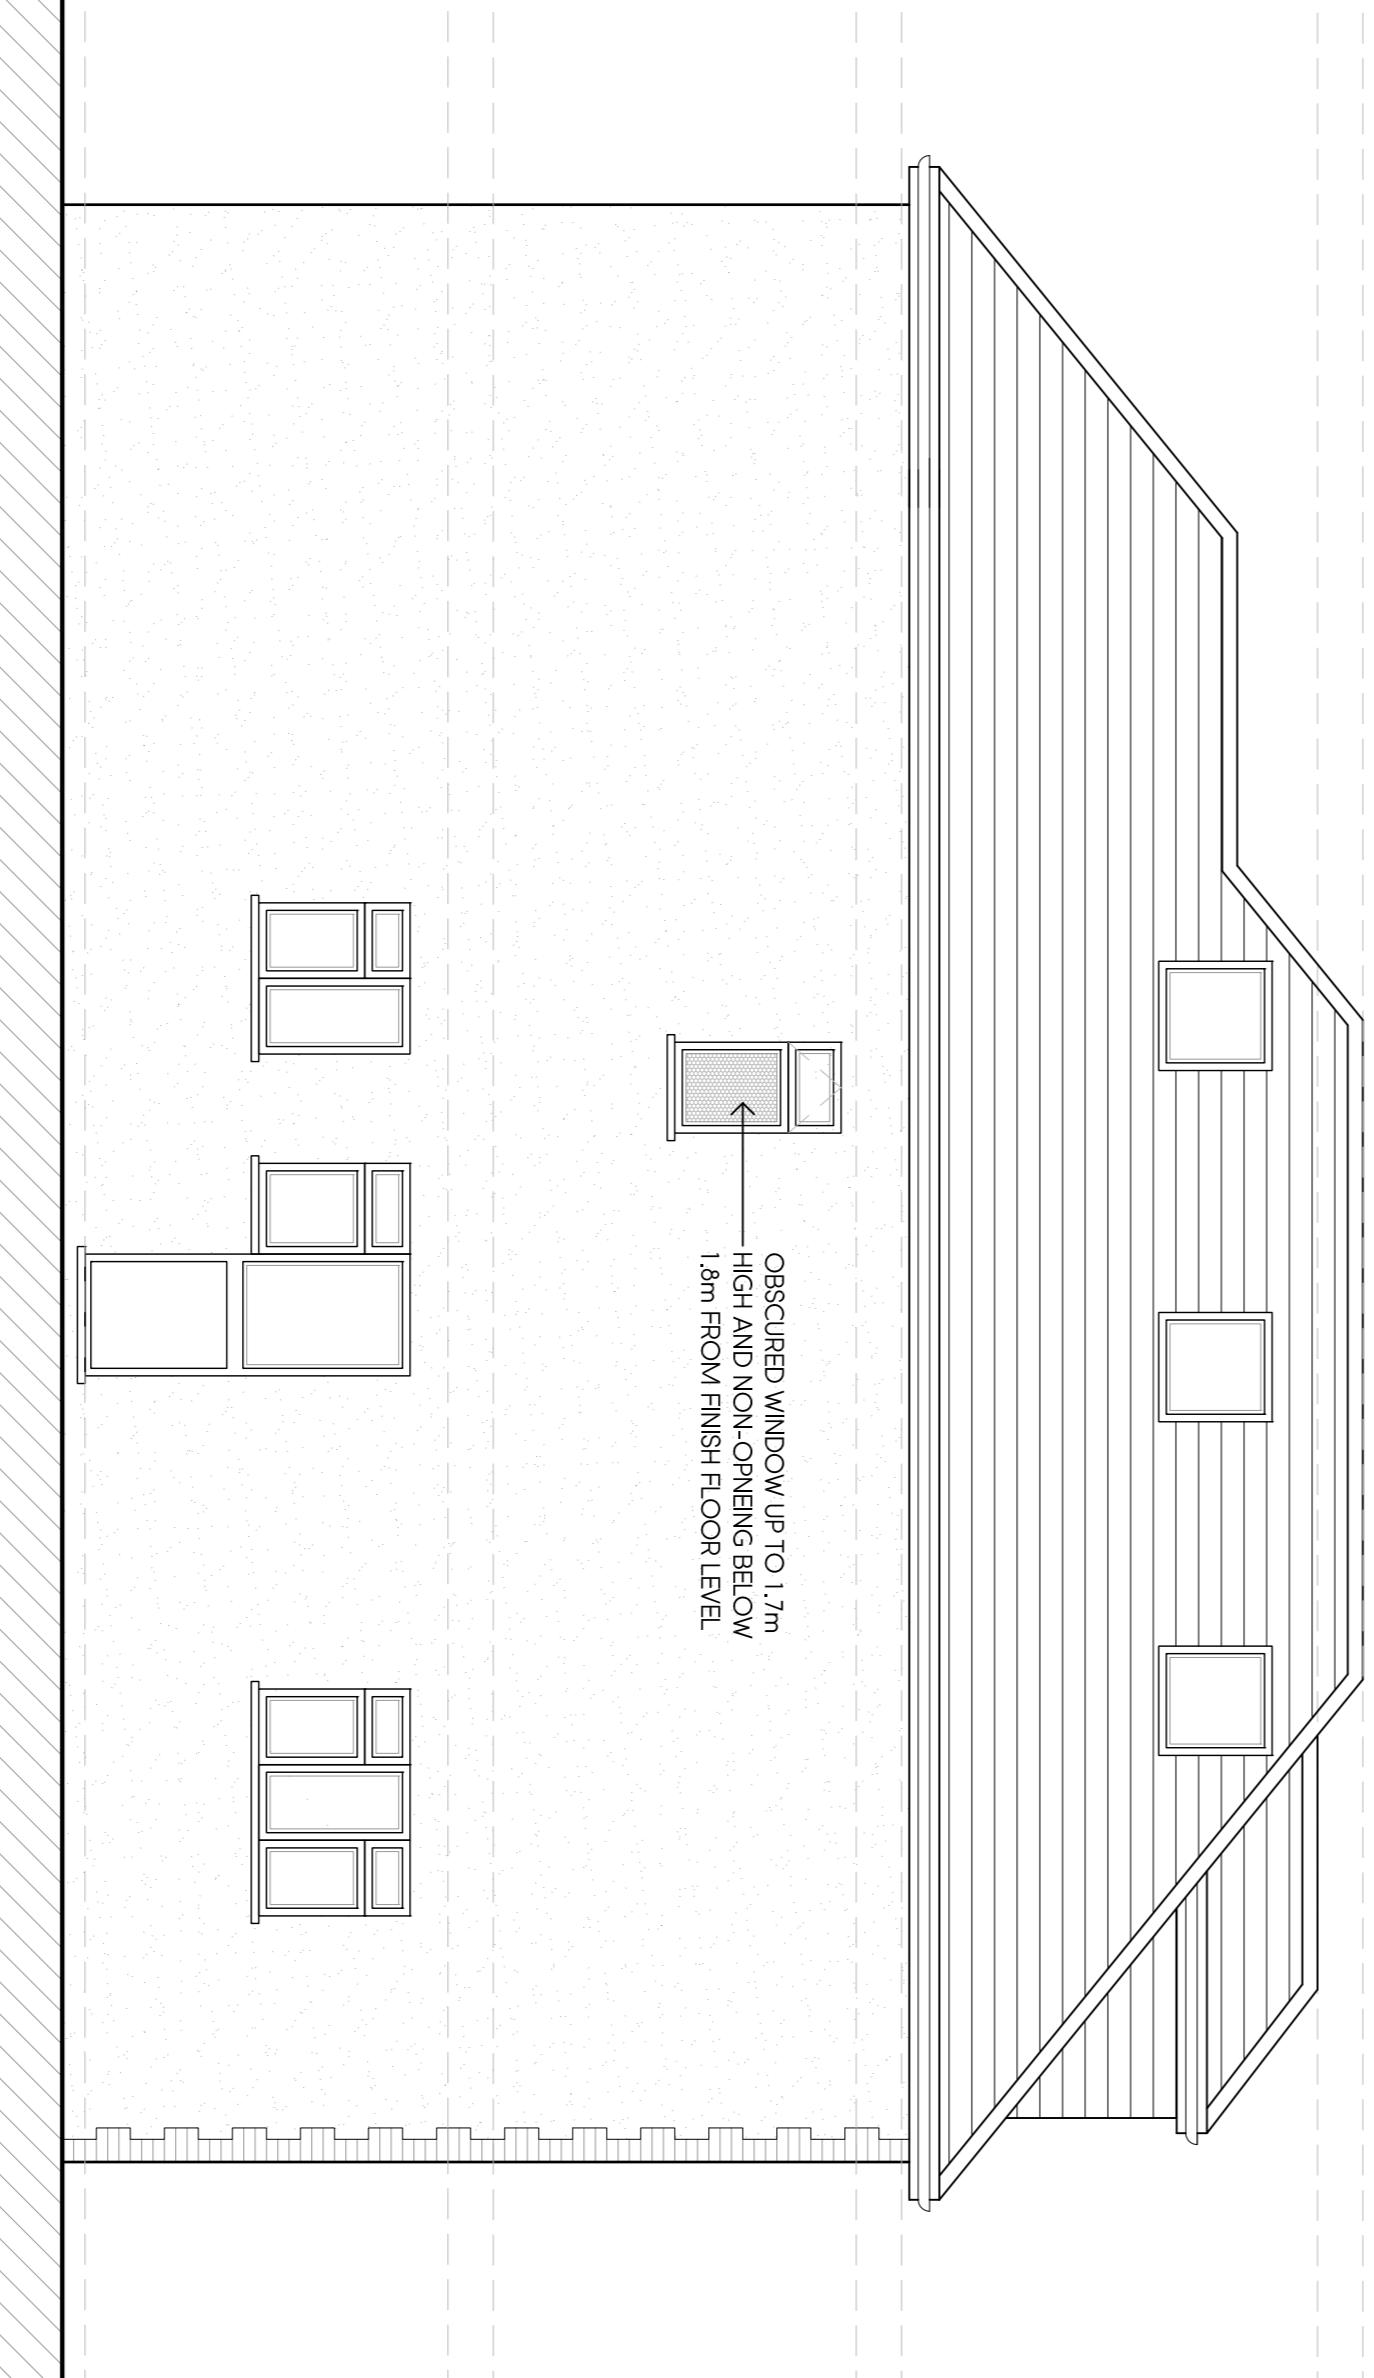

PROPOSED REAR ELEVATION

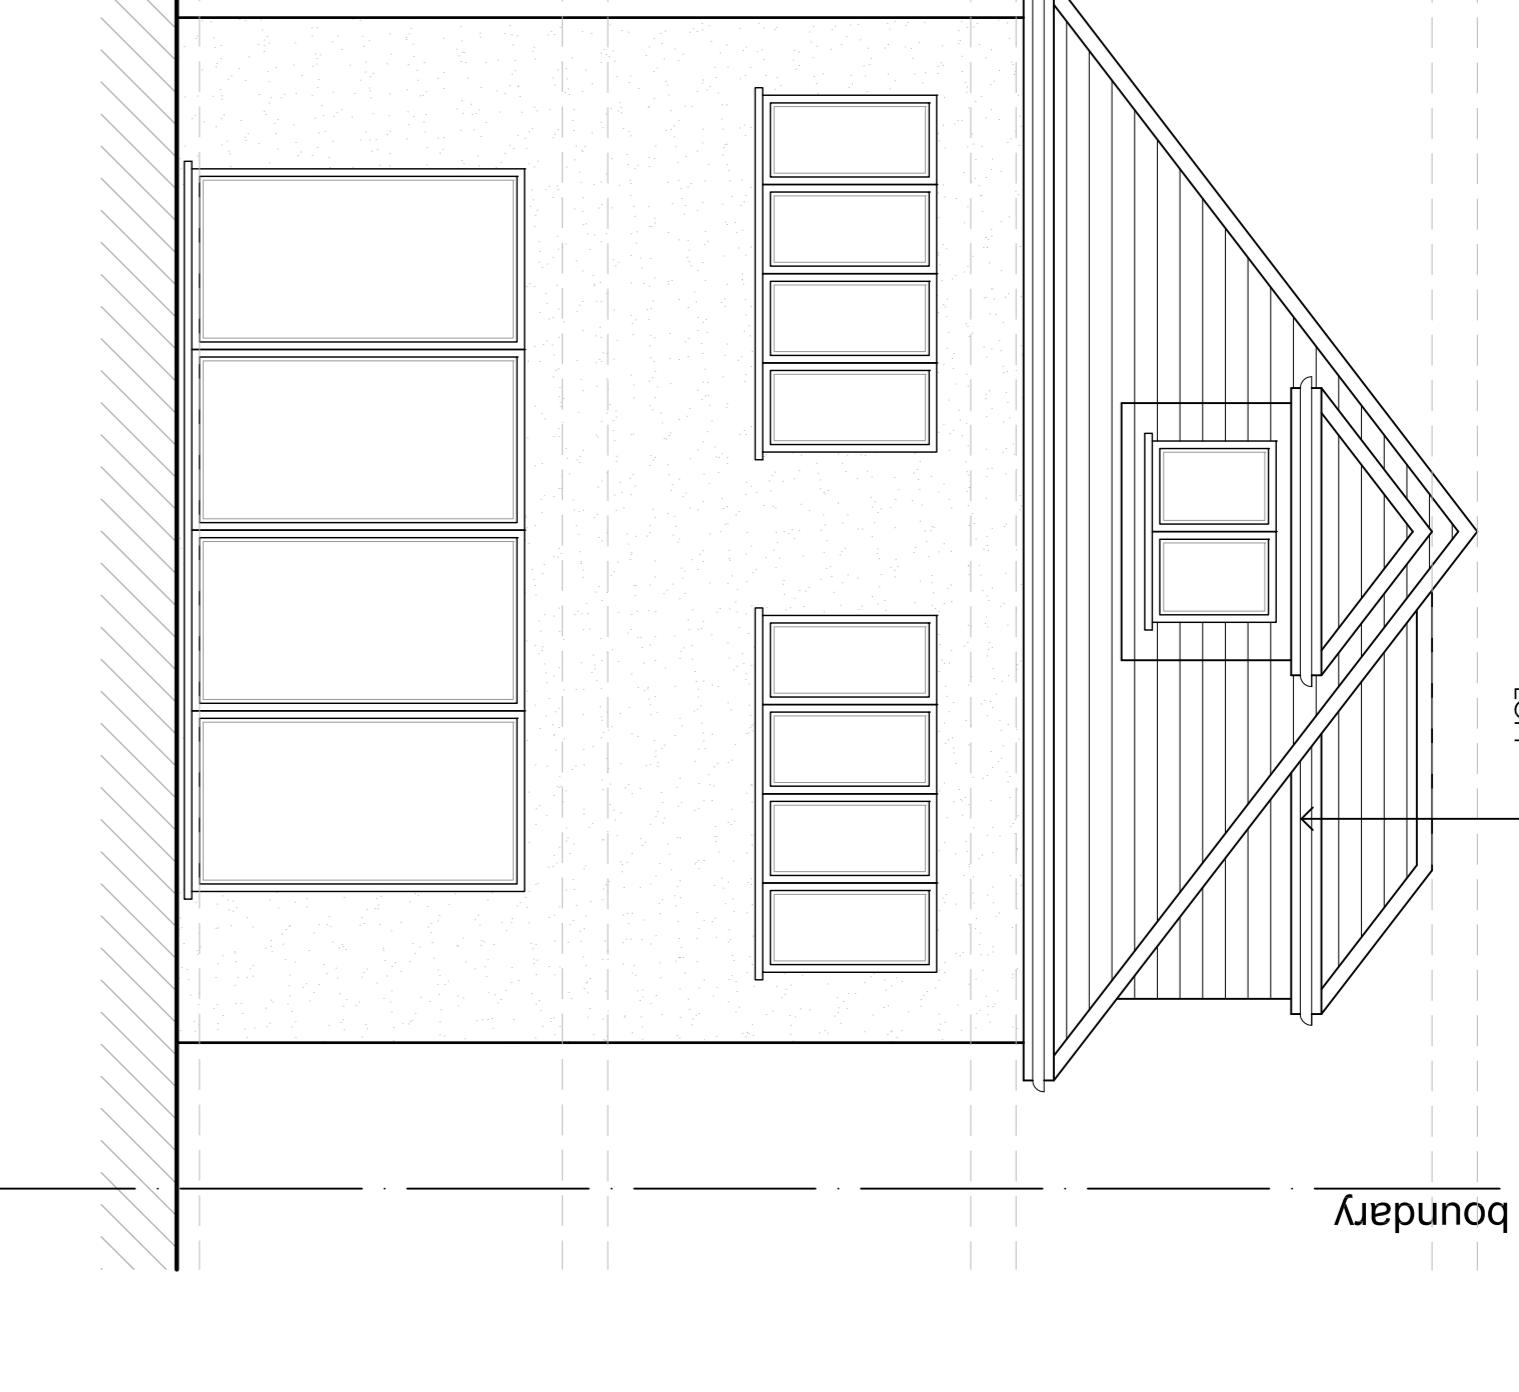

PROPOSED FRONT ELEVATION

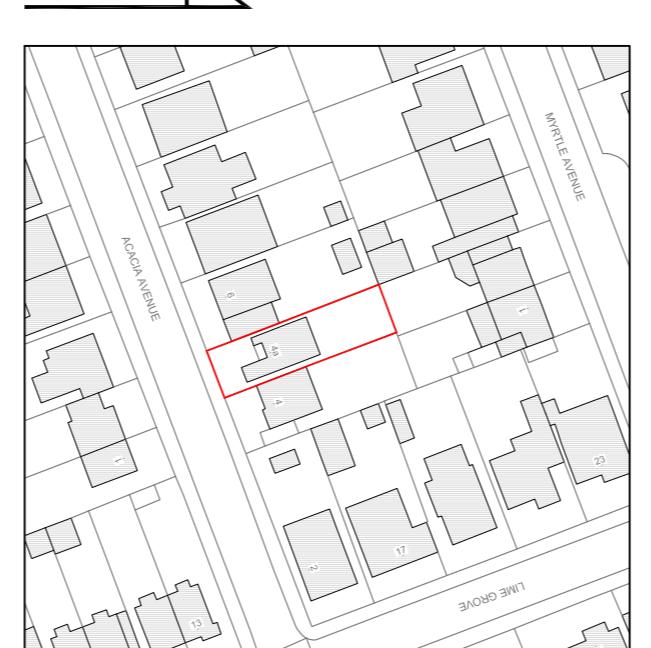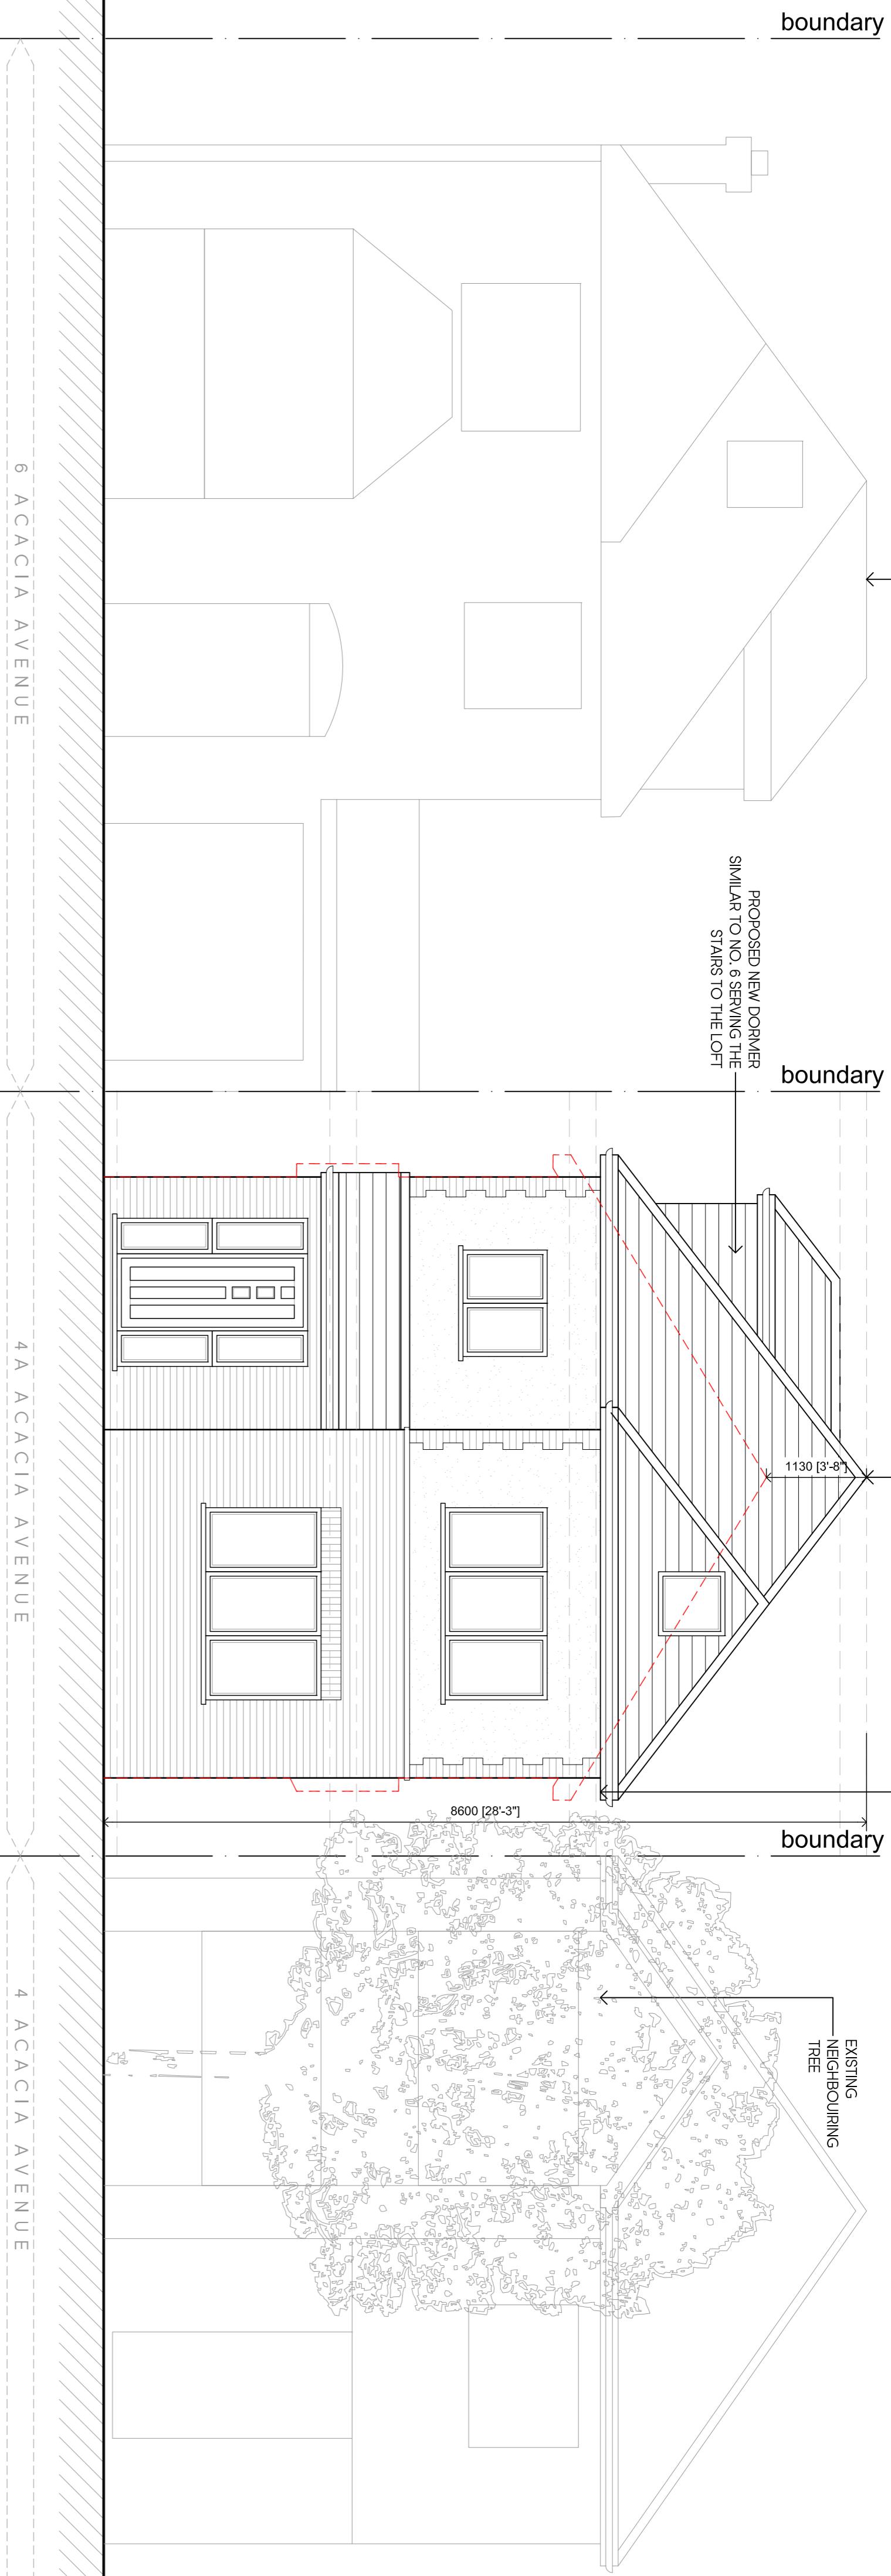

LOCATION PLAN
SCALE 1:1250

D	16/05/22	AMENDED TO PLANNING	KP
C	28/04/22	AMENDED TO PLANNING	KP
B	06/12/21	AMENDED TO SUIT CLIENTS COMMENTS	KP
A	15/11/21	AMENDED TO SUIT CLIENTS COMMENTS	KP

Rev	Date	Description	Init
Client			

Project Title: PROPOSED DOUBLE STOREY FRONT EXTENSION
Drawing Title: 44 ACACIA AVENUE, RUSLIP, HA4 8RG

PROPOSED ELEVATIONS

Code	Sheet Size	Scale
S001	A1	1:100

Drawn by	Drawing Date	Approved by
KP	SEP 2021	NJ

Project No.	Drawing No.	Revision
1880	401	D

Juttla Architects
2-High Street, Ruislip
Middlesex HA4 8AR
01992 800072 / 01992 860008
juttla-architects.com

The drawing is property of Juttla Architects Ltd. and must not be copied or otherwise reproduced. All dimensions must be checked on site before commencing work. No dimensions to be scaled from this drawing. This drawing was produced using AutoCAD 2016.