


boundary

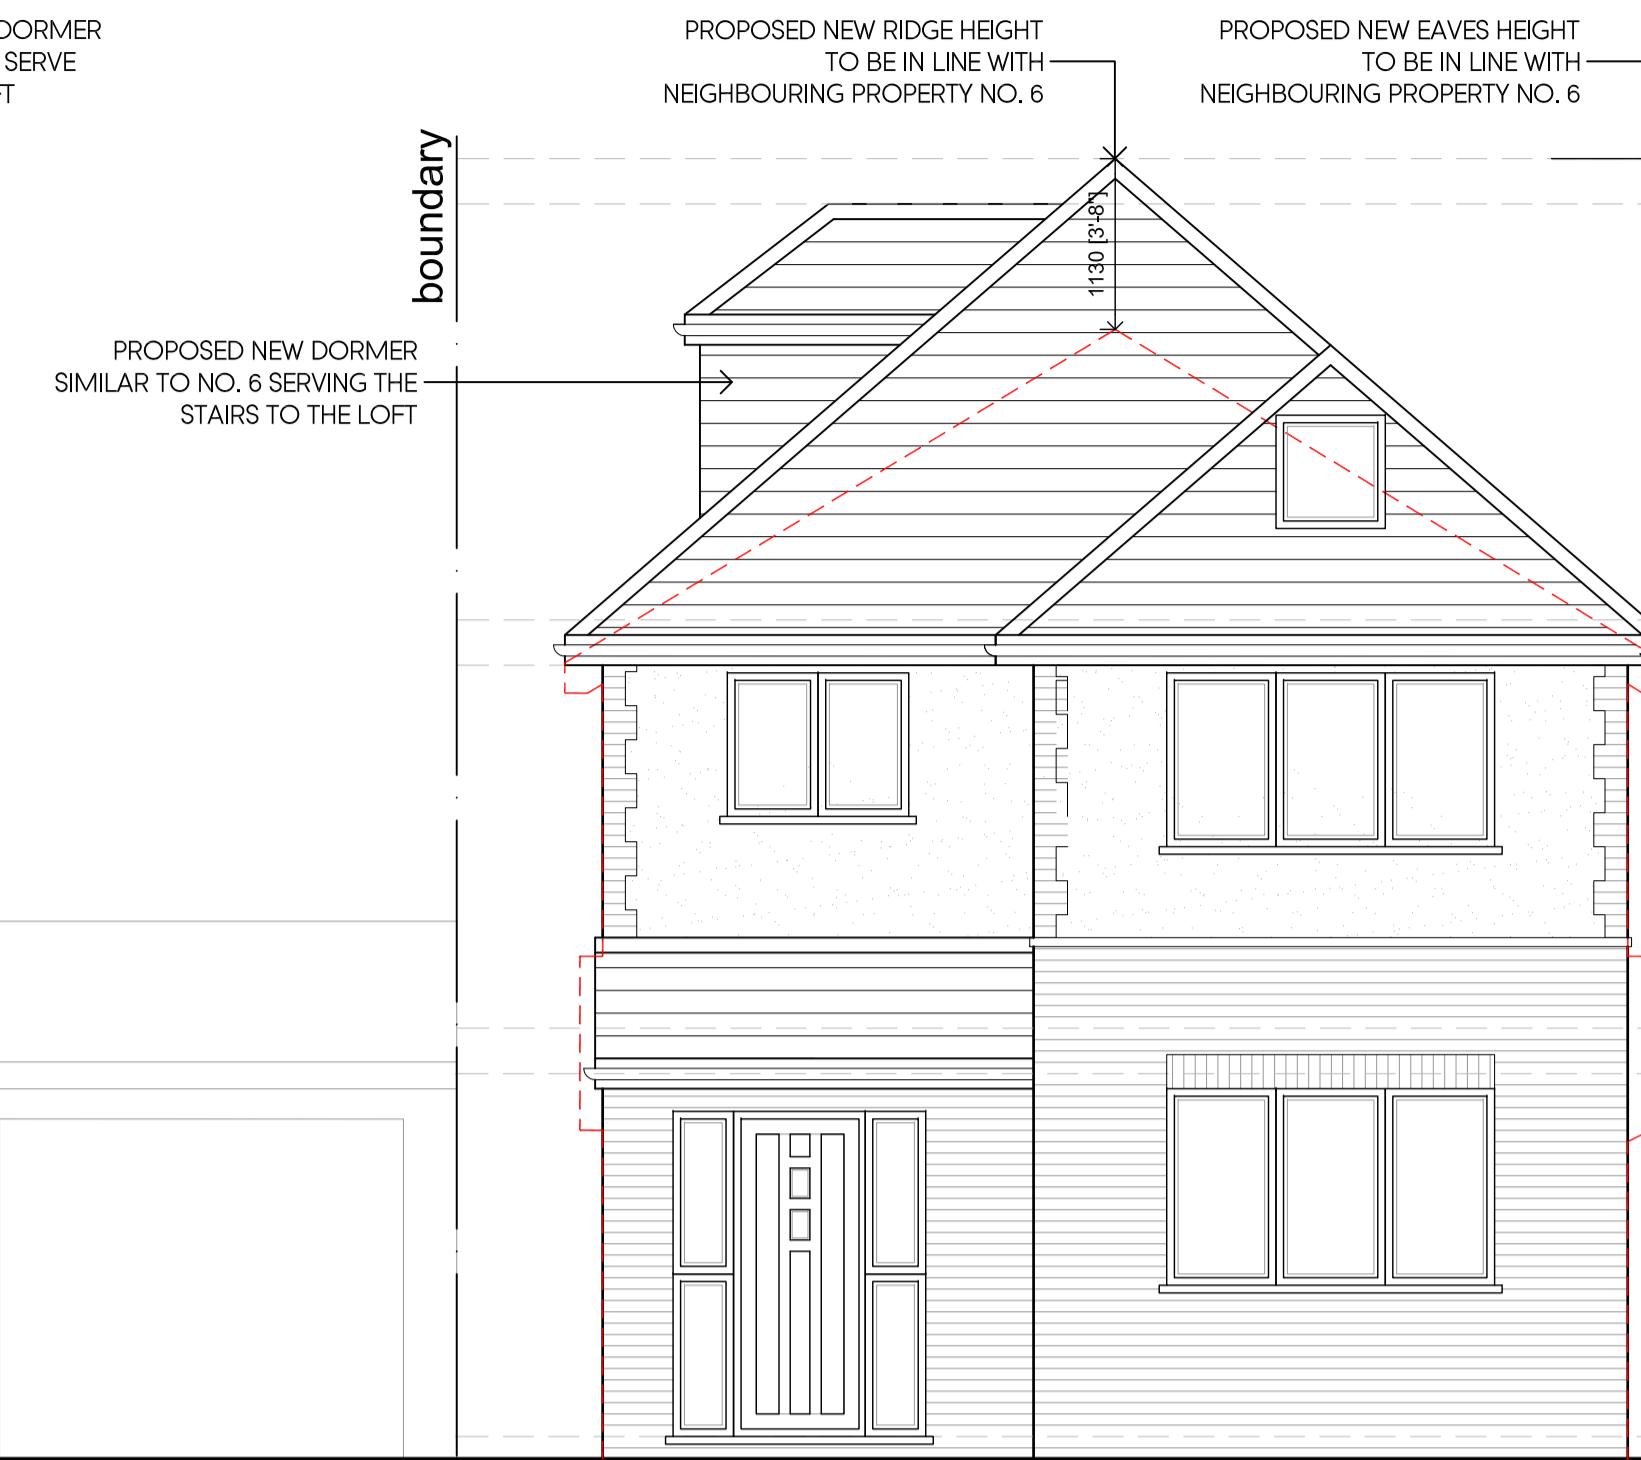

6 ACACIA AVENUE

PROPOSED FRONT ELEVATION


4 ACACIA AVENUE

PROPOSED REAR ELEVATION

SCALE BAR 1:50



PROPOSED SIDE ELEVATION

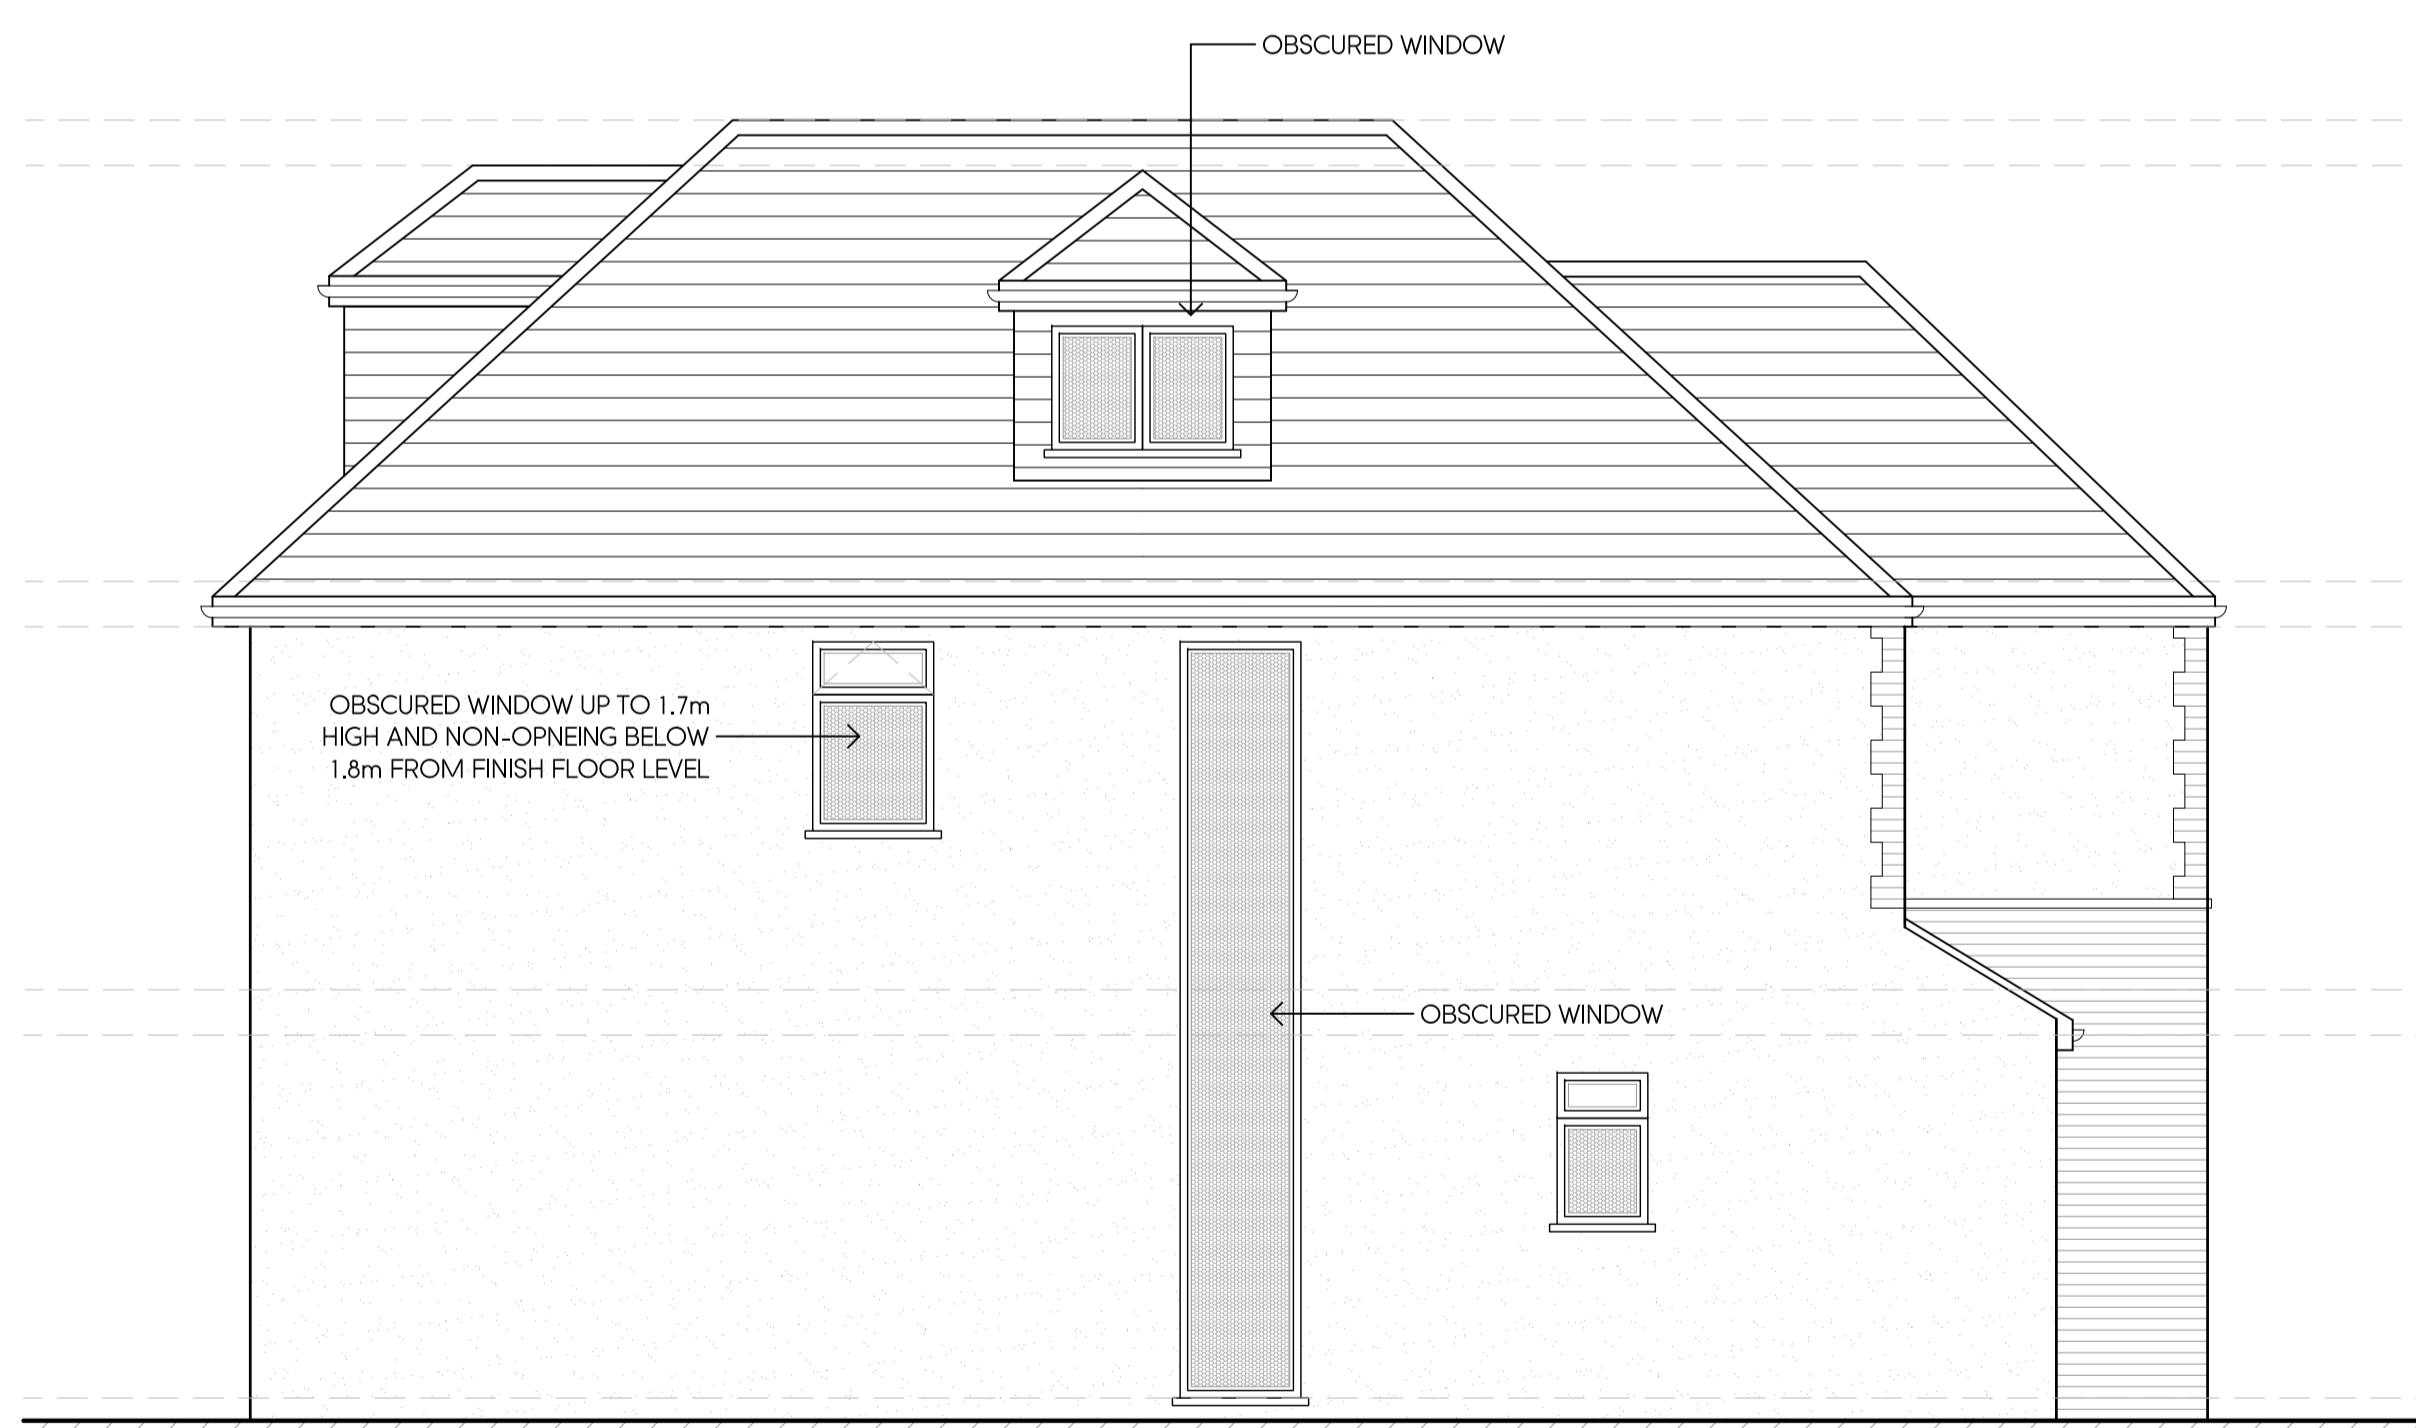

PROPOSED SIDE ELEVATION



LOCATION PLAN
SCALE 1:1250

E	19.07.22	AMENDED TO PLANNING	KP
D	16.06.22	AMENDED TO PLANNING	KP
C	29.04.22	AMENDED TO PLANNING	KP
B	06.12.21	AMENDED TO SUIT CLIENTS COMMENTS	KP
A	15.11.21	AMENDED TO SUIT CLIENTS COMMENTS	KP
Rev Date	Description	Initials	
Client			

MR SAJJAD BUKHARI

Project Title

PROPOSED DOUBLE STOREY FRONT EXTENSION

4A ACACIA AVENUE, RUISLIP, HA4 8RG

Drawing Title

PROPOSED ELEVATIONS

Cad File	Sheet Size	Scale
S001	A1	1:100
Drawn by	Drawing Date	Approved by
KP	SEP 2021	NJ
Project No.	Drawing No.	Revision
1880	401	E

Juttlia
Architects

2-4 High Street Ruislip
Middlesex HA4 7AR

01820 840077 | 01023 840078
info@juttlia-architects.com
juttlia-architects.com

This drawing is property of Juttlia Architects Ltd © and must not be copied or otherwise reproduced. All dimensions must be checked on site before commencing work. No dimensions to be scaled from this drawing. This drawing was produced using AutoCAD 2016.

PLANNING ISSUE