



EXISTING GROUND FLOOR PLAN



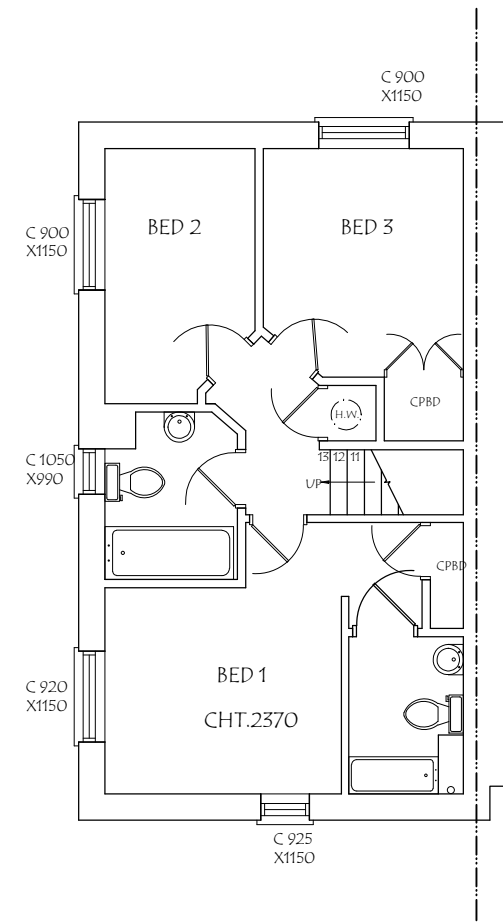

EXISTING FIRST FLOOR PLAN




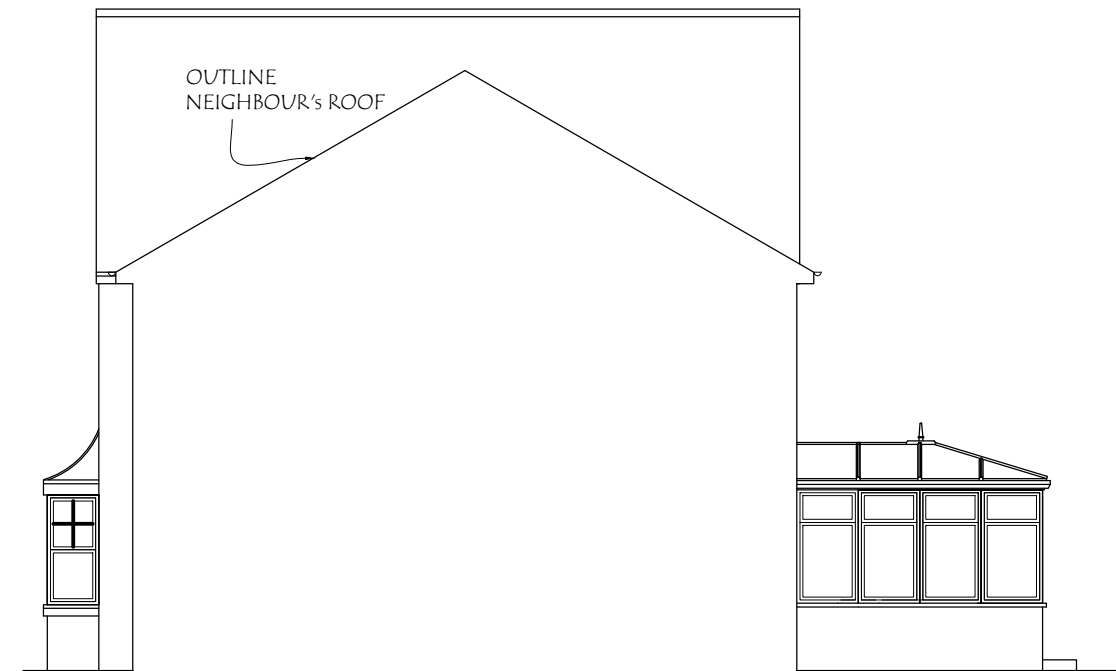EXISTING SIDE ELEVATION




EXISTING REAR ELEVATION

	0.5 4.94m <sup>2</sup> 1.85m	4.56m <sup>3</sup>
	0.5 4.94m <sup>2</sup> 1.85m	4.56m <sup>3</sup>
TOTAL =		9.13m <sup>3</sup>
9.13m <sup>3</sup> < 40m <sup>3</sup> , THEREFORE ITS P.D.		

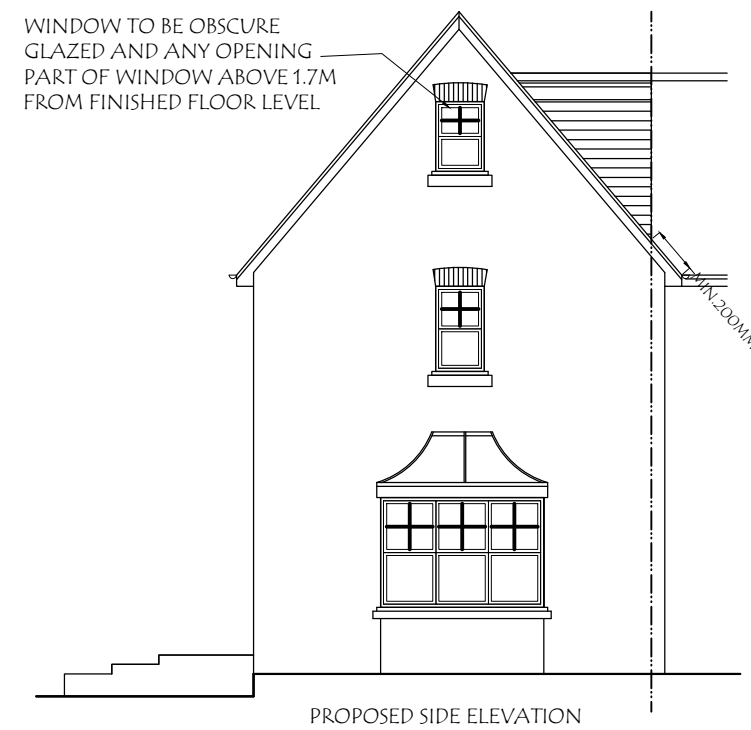

PROPOSED SIDE ELEVATION

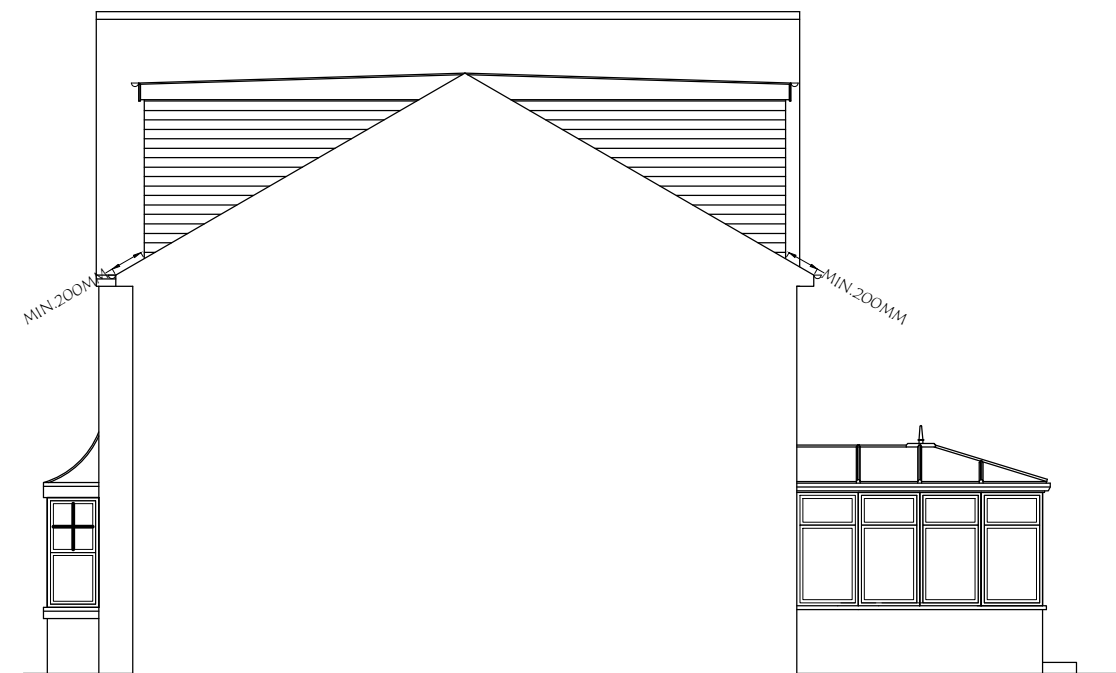

PROPOSED REAR ELEVATION

Materials used in any exterior work to be of a similar appearance to those used in the construction of the exterior of the existing dwelling house.



25, Greenbank Avenue, Wembley, HA0 2TF.  
Email : planningdesigns@hotmail.com  
Tel : 07940961010

ADDRESS:  
24, ASPEN GROVE,  
PINNER, HA5 2NL.

DRAWING TITLE: EXISTING/PROPOSED ELEVATIONS


DRG. NO. - 02

REV: A

SCALE - 1: 100

DATE: 19/06/2023

DRG. PAPER SIZE: A3

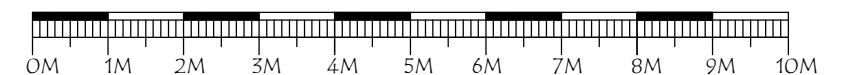






EXISTING SIDE ELEVATION



EXISTING FRONT ELEVATION

	0.5 4.94m <sup>2</sup> 1.85m	4.56m <sup>3</sup>
	0.5 4.94m <sup>2</sup> 1.85m	4.56m <sup>3</sup>
TOTAL =		9.13m <sup>3</sup>
9.13m <sup>3</sup> < 40m <sup>3</sup> , THEREFORE ITS P.D.		

PROPOSED FRONT ROOFLIGHTS WOULD NOT PROJECT MORE THAN 15CM FROM THE PLANE OF THE FRONT ROOF SLOPE

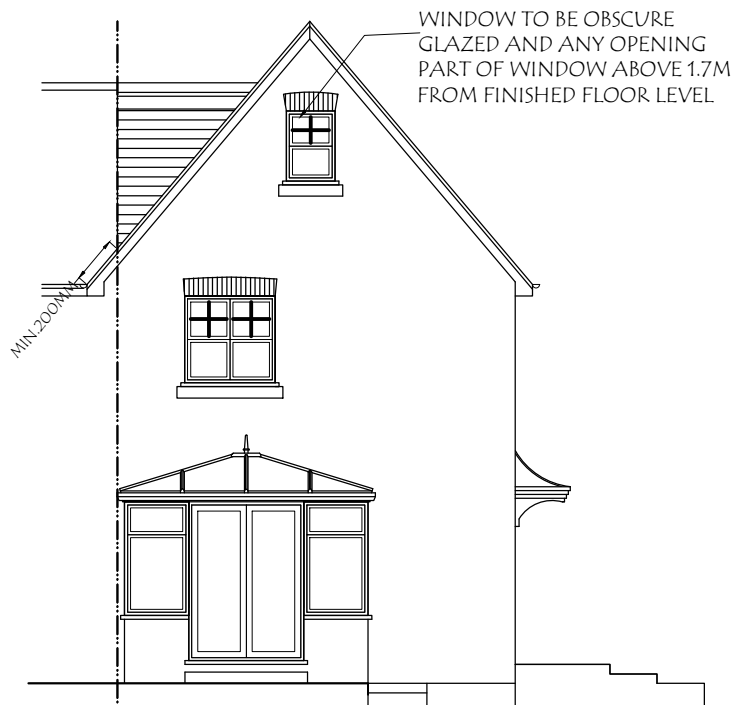

PROPOSED SIDE ELEVATION



PROPOSED FRONT ELEVATION

Materials used in any exterior work to be of a similar appearance to those used in the construction of the exterior of the existing dwelling house.



25, Greenbank Avenue, Wembley, HA0 2TF.  
Email : planningdesigns@hotmail.com  
Tel : 07940961010

ADDRESS:  
24, ASPEN GROVE,  
PINNER, HA5 2NL.

DRAWING TITLE: EXISTING/PROPOSED ELEVATIONS

DRG. NO. - 03


REV: A



SCALE - 1: 100

DATE: 19/06/2023

DRG. PAPER SIZE: A3



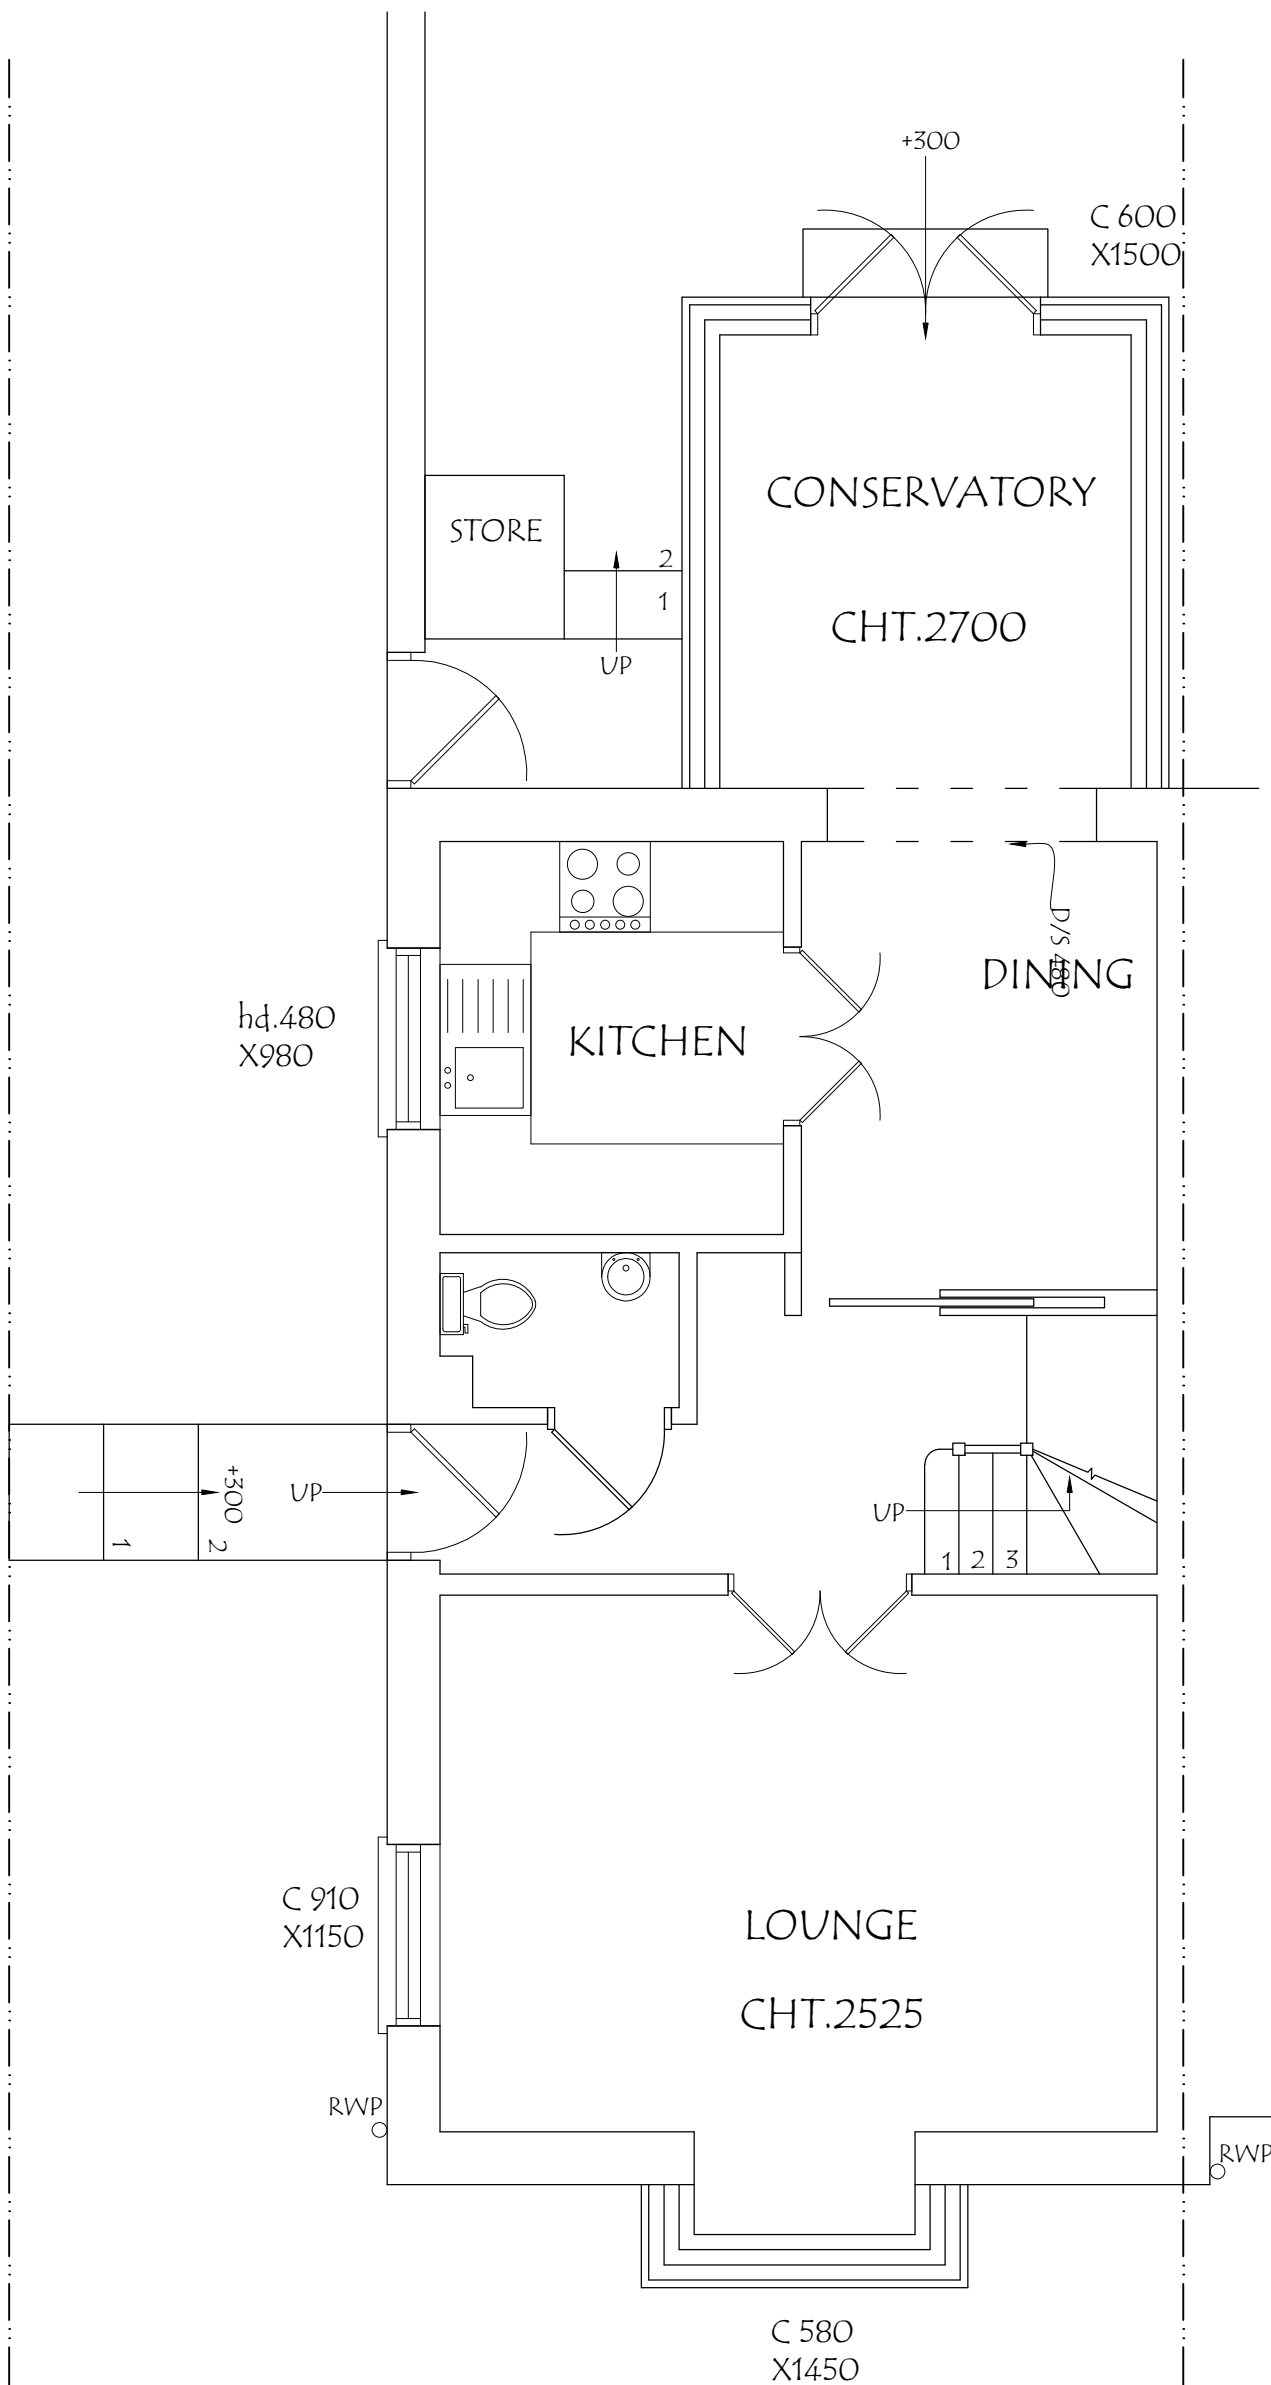

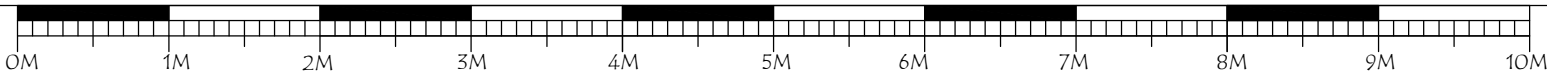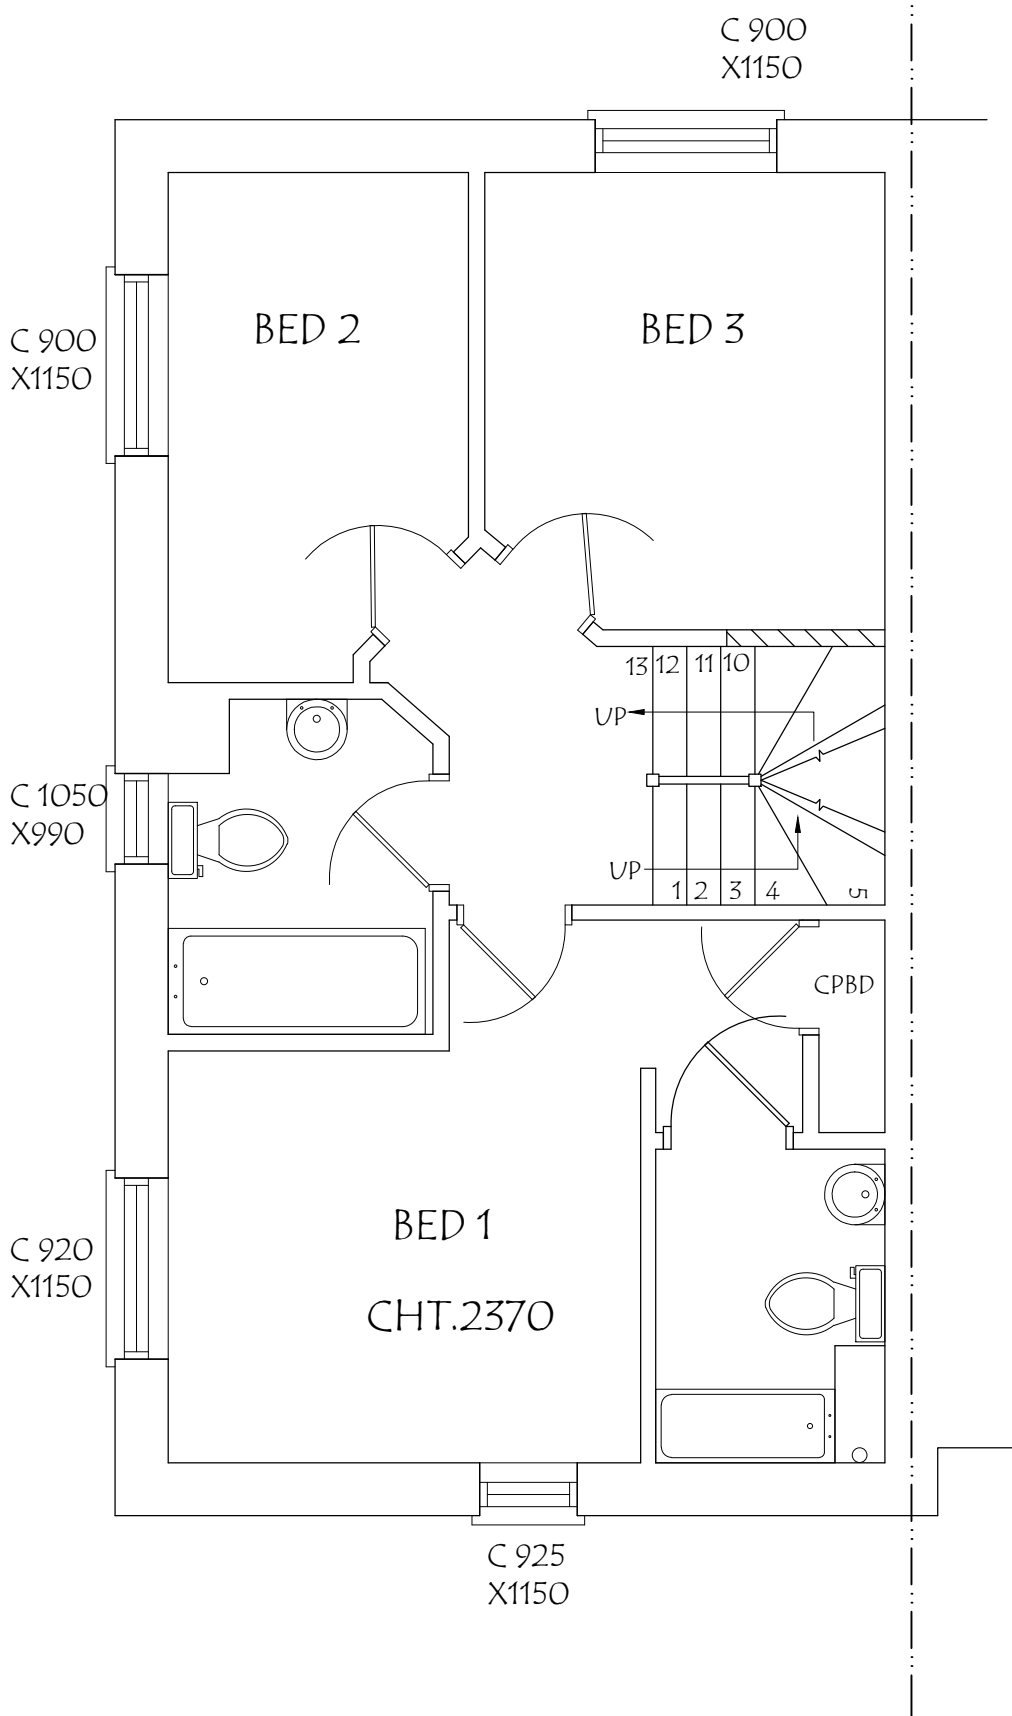

25, Greenbank Avenue, Wembley, HA0 2TF.  
Email : [planningdesigns@hotmail.com](mailto:planningdesigns@hotmail.com)  
Tel : 07940961010

ADDRESS:  
24, ASPEN GROVE,  
PINNER, HA5 2NL.

DRAWING TITLE: PROPOSED FIRST FLOOR PLAN

DRG. NO. - 05

REV:

SCALE - 1: 50

DATE: 19/06/2023

DRG. PAPER SIZE: A3

