

Notes			
REVISION 10.4.25 FIRST ISSUE 11.4.25 REV A 20.5.25 REV B 2.8.25 REV C 24.8.25 REV D	FOR COMMENT WINDOW AMENDMENT SITE & LOCATION PLAN ROOF PLAN AND PORCH PLANNERS COMMENTS		

**walker**  
CONSTRUCTION CONSULTANTS

**EMPLOYERS AGENTS AND PROJECT MANAGERS**  
UNIT A - COURTHOUSE  
11A HIGH STREET  
BARNET EN5 5UJ  
TEL: 020 8446 5537  
E-MAIL: info@walkercc.co.uk




**TITLE**  
EXISTING AND PROPOSED ELEVATIONS

**PROJECT**  
GARAGE CONVERSION

**CLIENT**  
JANICE BOULDING

SCALE: 1:50 AT A1 UNLESS STATED  
CAD FILE: 998  
DATE: 24th AUGUST 2025  
DRAWN BY: BB  
CHECKED: MPA

PROJECT NO. 999	DRAWING NO. CS/01/ELE	REVISION C
--------------------	--------------------------	---------------

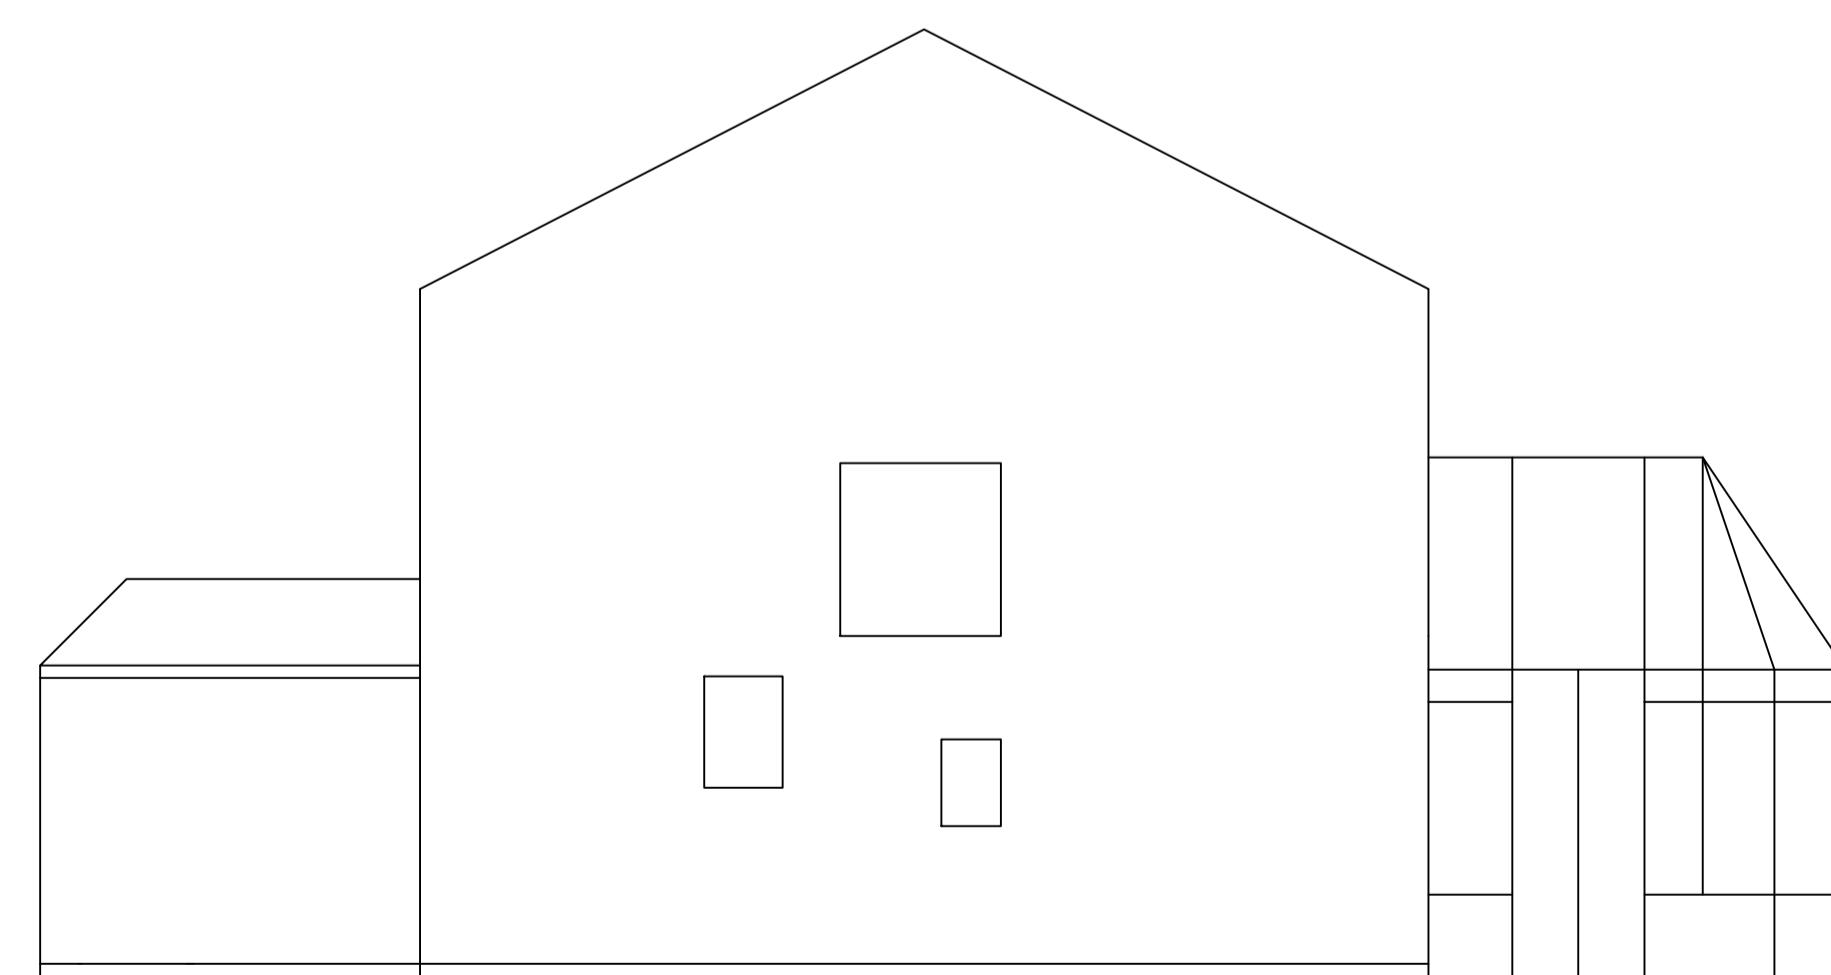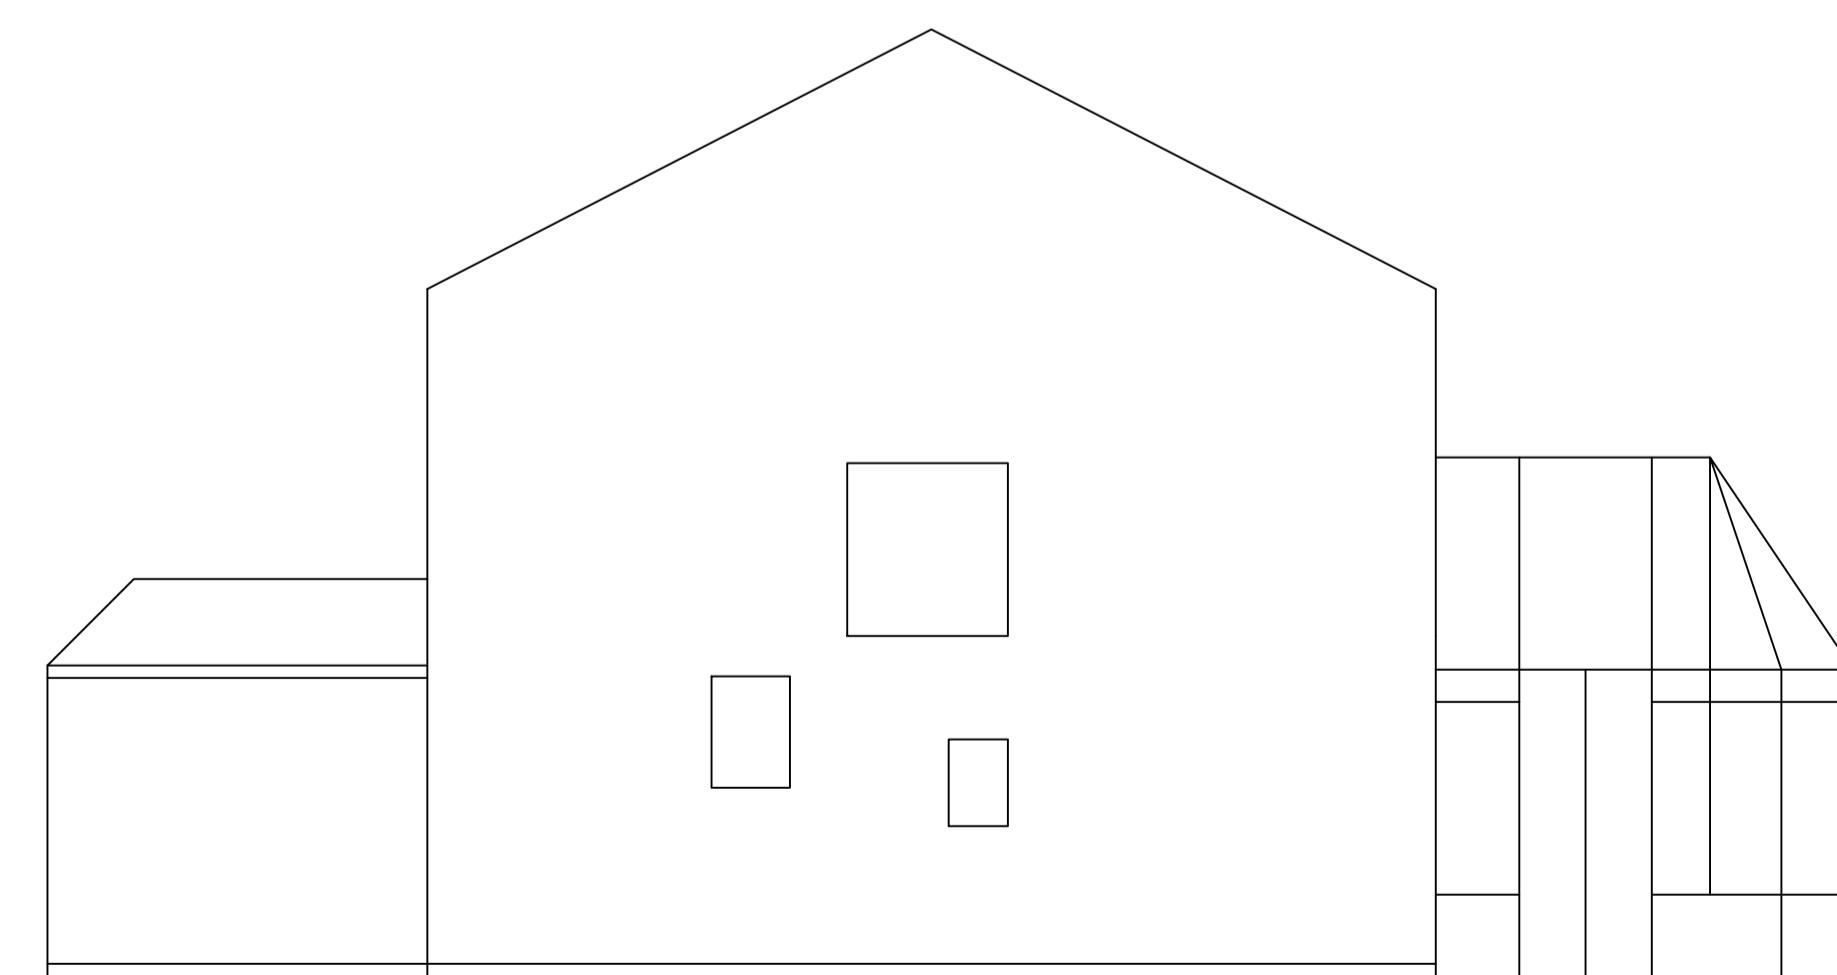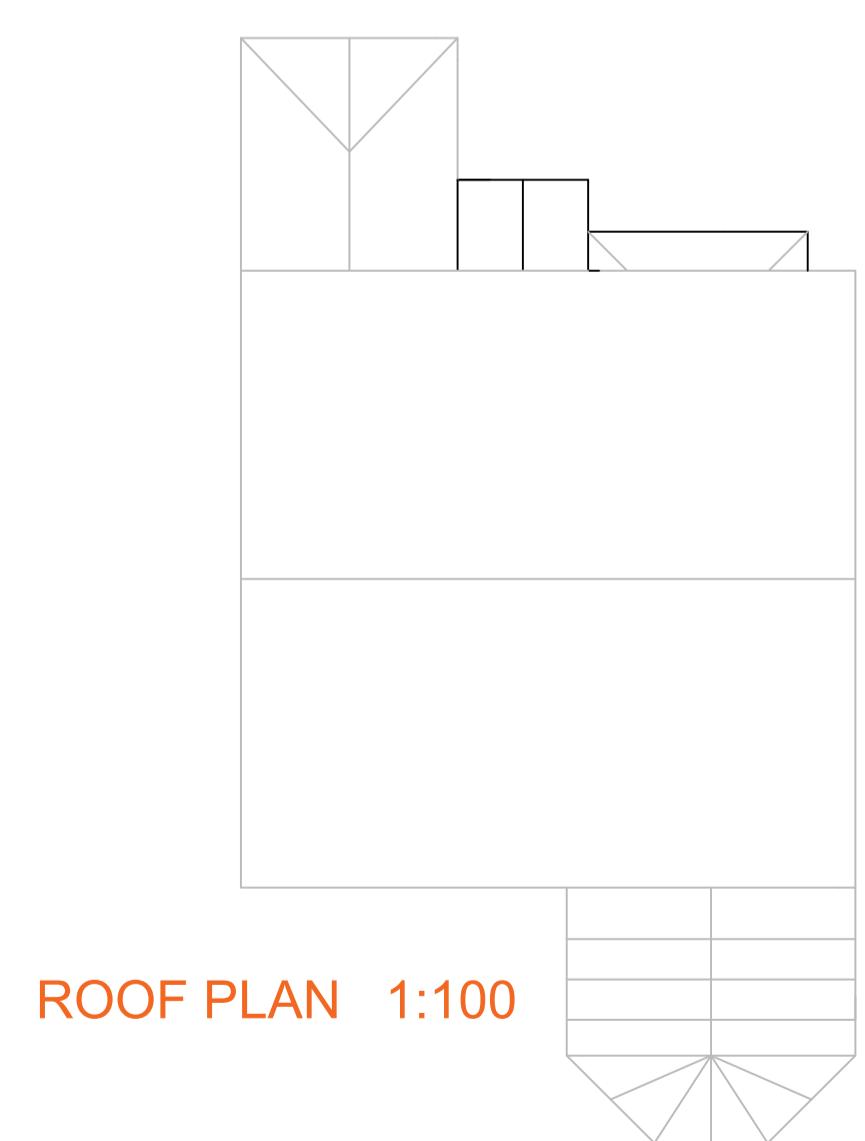

1:100 1 3 5 Meter  
0 2 4

1:50 1 3 5 Meter  
0 2 4

**EXISTING EAST ELEVATION**

**15 COWSLIP CLOSE, UXBRIDGE, UB10 9QN**