



SITE PLAN 1:200

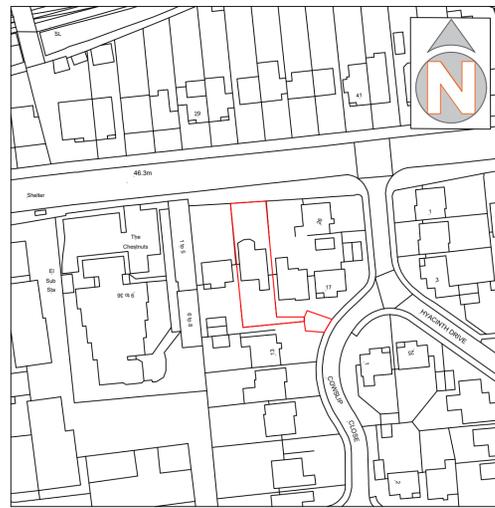



PROPOSED SOUTH AND WEST ELEVATIONS

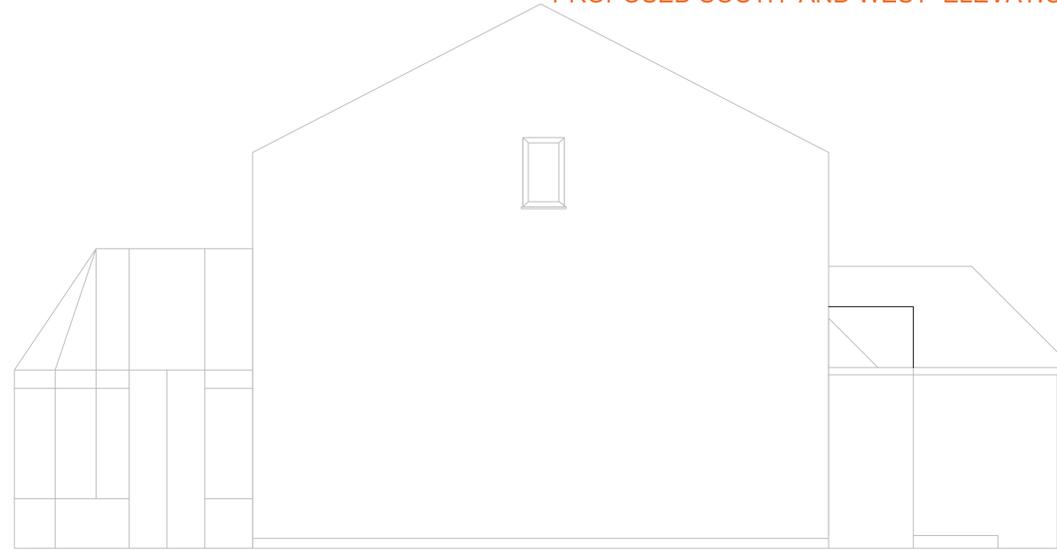


LOCATION PLAN 1:1250




EXISTING SOUTH AND WEST ELEVATIONS

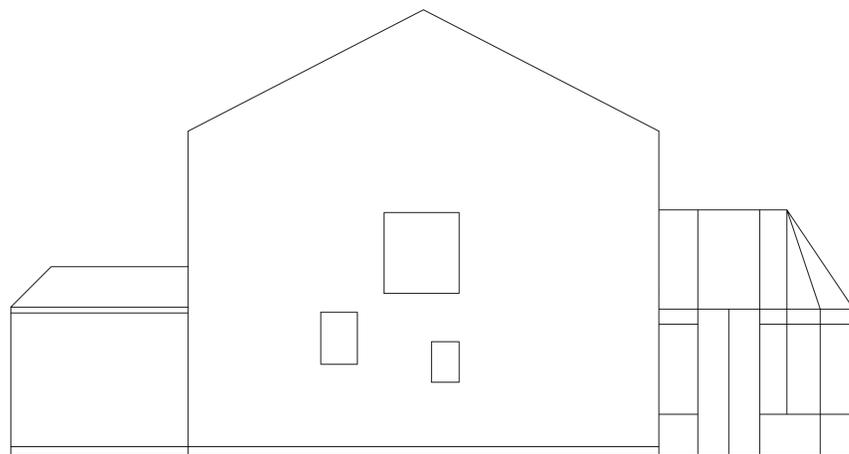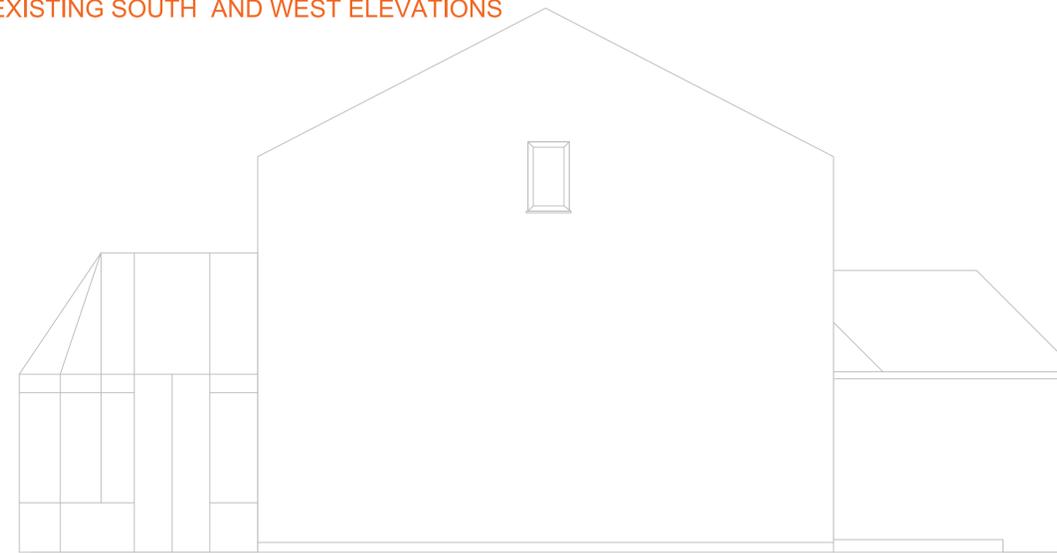



EXISTING EAST ELEVATION

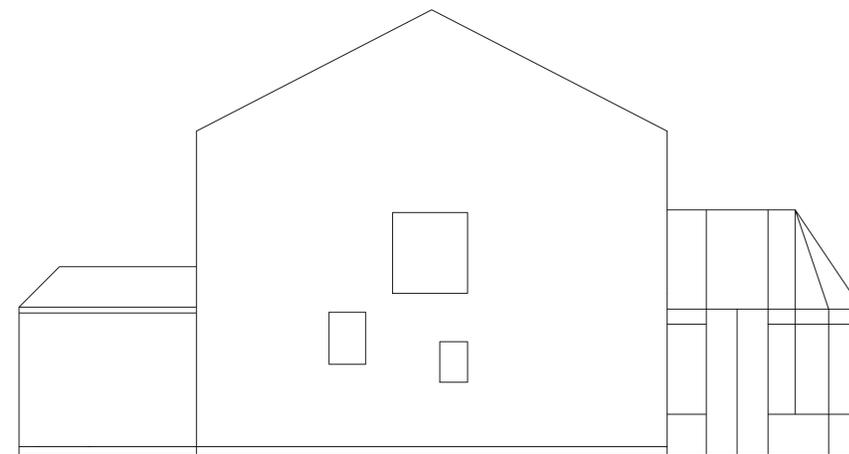

PROPOSED EAST ELEVATION

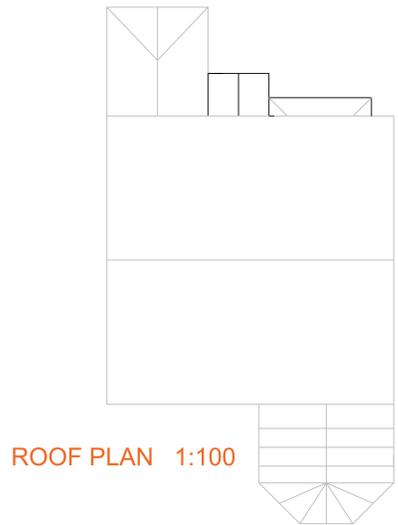

ROOF PLAN 1:100

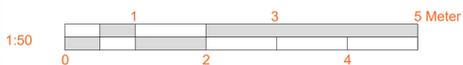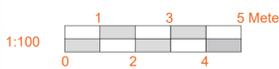

Notes

SHARED DRIVEWAY

REVISION	FIRST ISSUE	FOR COMMENT
10.4.25	REV A	WINDOW AMENDMENT
11.4.25	REV B	SITE & LOCATION PLAN
20.5.25	REV C	ROOF PLAN AND PORCH
2.8.25	REV D	PLANNERS COMMENTS
24.8.25	REV E	LOCATION PLAN AMENDED
30.12.25	REV F	PLANNERS COMMENTS



EMPLOYERS AGENTS AND PROJECT MANAGERS
 UNIT A - COURTHOUSE
 11A HIGH STREET
 BARNET EN5 5UJ
 TEL: 020 8446 5537
 E-MAIL: info@walkercc.co.uk

TITLE
 EXISTING AND PROPOSED ELEVATIONS

PROJECT
 GARAGE CONVERSION

CLIENT
 JANICE BOULDING

SCALE: 1 : 50 AT A1 UNLESS STATED

CAD FILE: 999
 DATE: 30th DECEMBER 2025
 DRAWN BY: SB
 CHECKED: MPA

PROJECT NO.	DRAWING NO.	REVISION
999	CS/01/ELE	F

15 COWSLIP CLOSE, UXBRIDGE, UB10 9QN