


NOTES:
ALL DIMENSIONS MUST BE CHECKED ON SITE AND
NOT SCALED FROM THIS DRAWING

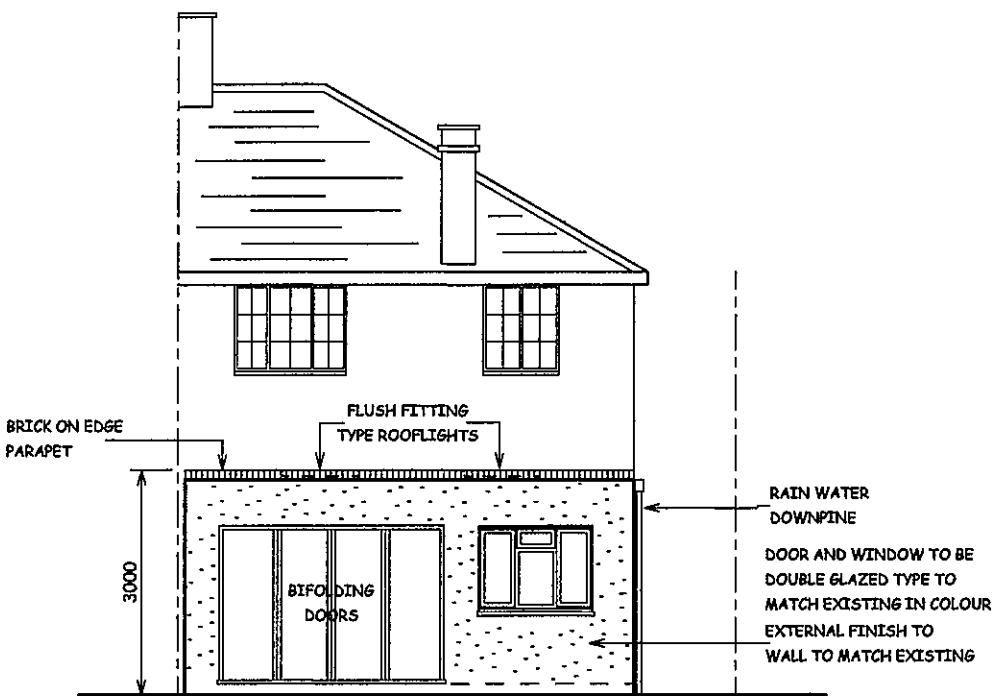


B	02/22	AMENDED TO SHOW PARAPET WALL TO FRONT ELEVATION OF EXTENSION
A	02/22	AMENDED TO SHOW PARAPET ABOVE WALLS
DATE	REVISION	


COPYRIGHT:

R.P.ARCHITECTURAL SERVICES
39A,NORWICH ROAD
NORTHWOOD
MIDDLESEX
HA6 1ND

Tel: 07753 659794

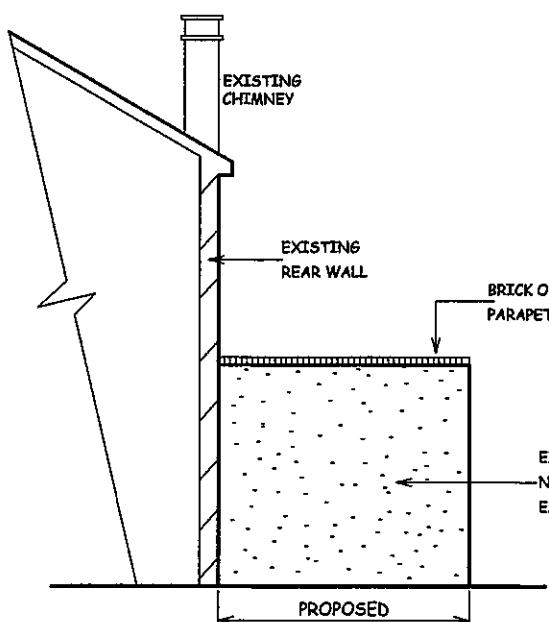

PROPOSED OPPOSITE FLANK WALL ELEVATION

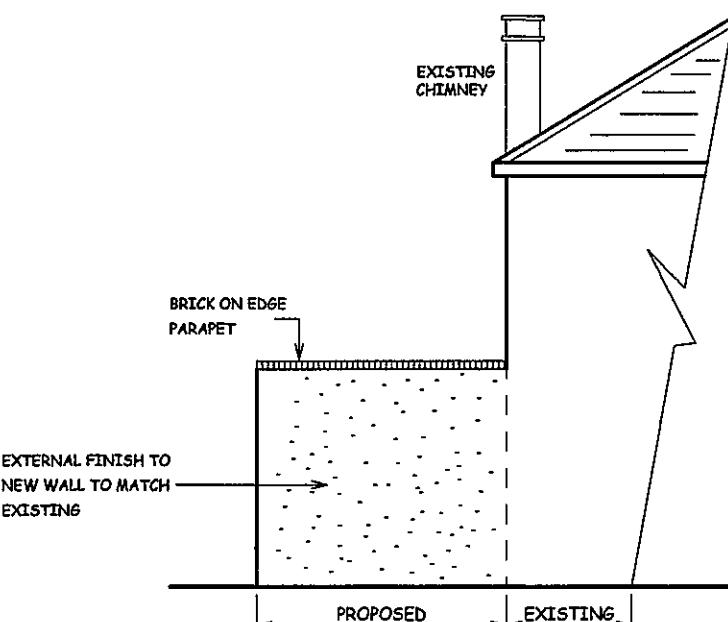

PROPOSED FLANK WALL ELEVATION

CLIENT:

JOB TITLE:

32 SHARPS LANE
RUISLIP
HA4 7JQ

DRAWING TITLE:

ELEVATIONS

SCALE : 1:100

DATE:DEC/2021 DRAWN: RPA

DRG. NO. RPA/32/SL/103

REV. B

