



Demolished


Steel Beam

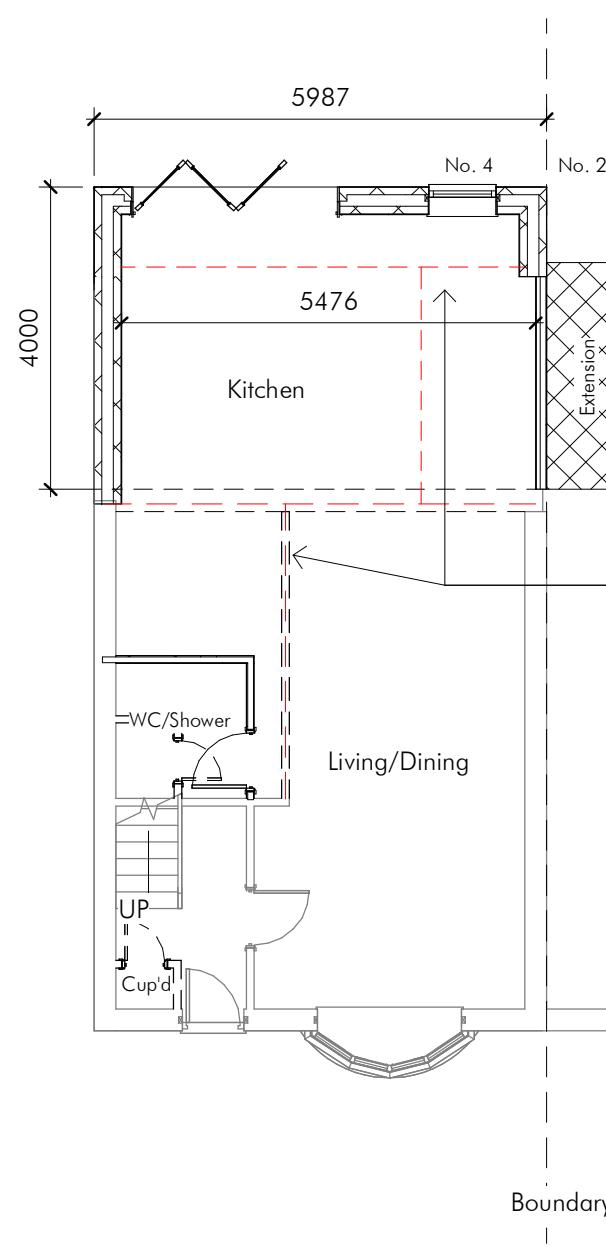


Ground Floor - Proposed
1 : 100

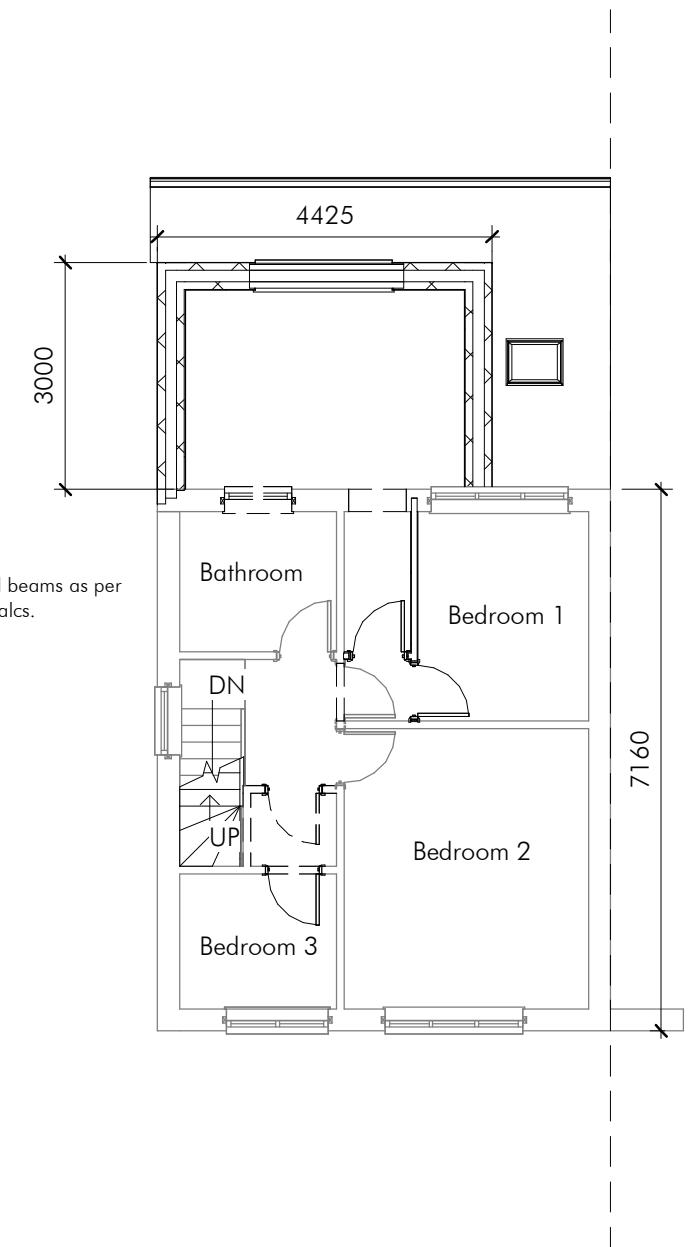

First Floor - Proposed
1 : 100

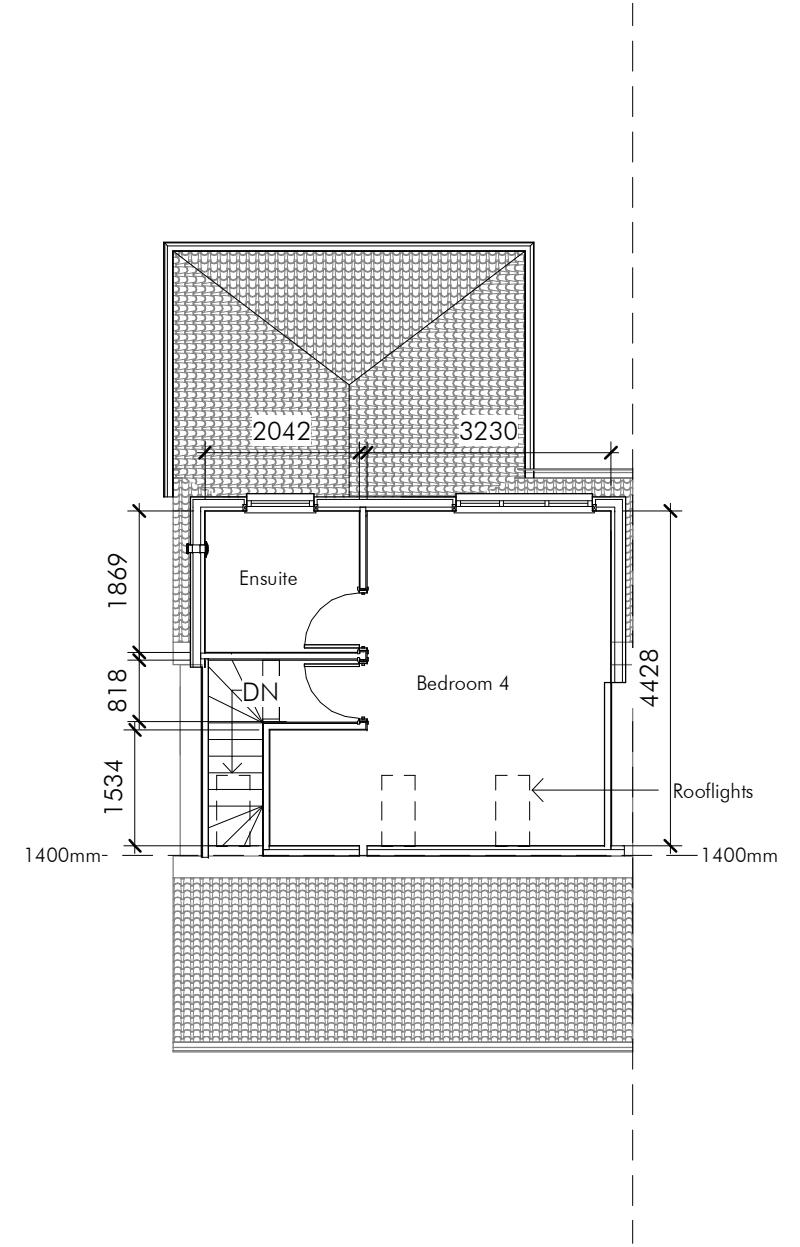

Loft - Proposed
1 : 100

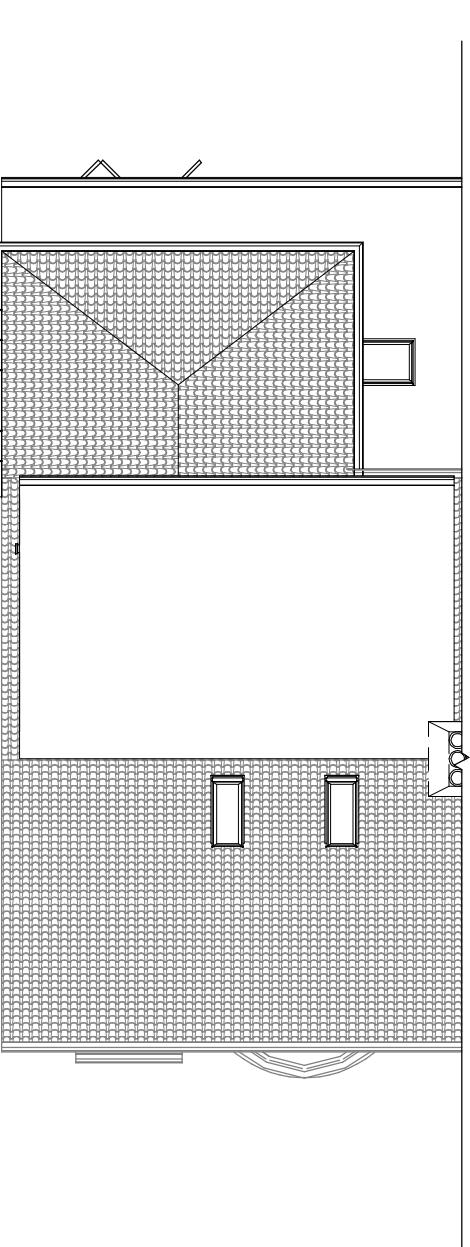

Roof Plan - Proposed
1 : 100

This is not a construction drawing and must be used for planning approval only, this drawings must be read in conjunction with Building control approval drawings, structural engineer's details and all relevant statutory approval drawings. This drawing must not use as a sole basis for preparing structural calculations. All dimensions wall thicknesses and structural conditions must be verified on site prior preparing structural details. Contractor to check all dimensions and conditions on site. Any omissions and discrepancies must be notified to the supervising officer prior to producing material and commencing construction



Re-Draw.
ARCHITECTURAL DESIGN & PLANS

Project

4 Lancaster Walk, Hayes, UB3 2QL

Title

Single storey rear extension

CLIENT

Mr Bhupinder Singh

Scale (@ A3)

1 : 100

Rev

1

Date

28-02-2024

Drawn by

Hina Siddiqui MCIAT

Checked by

Checker

DRAWING NUMBER


A185HS-V1-3

0 1 2 3 4 5


10

GRAPHIC SCALE: 1:100




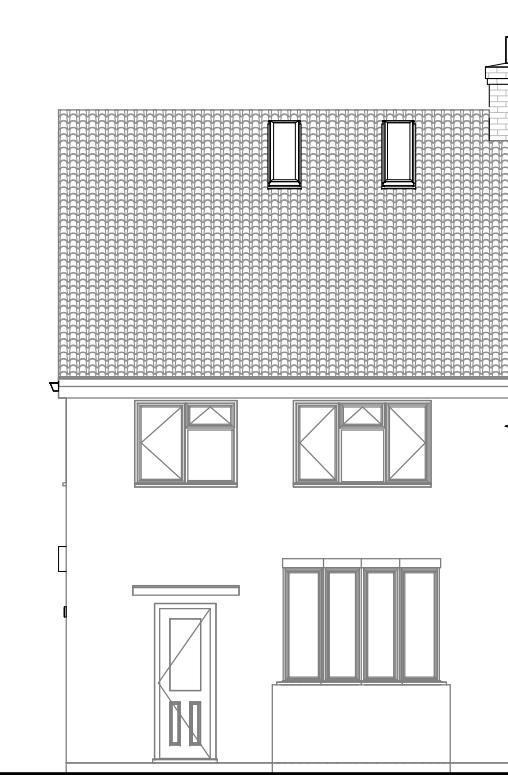


Front Elevation - Proposed
1 : 100

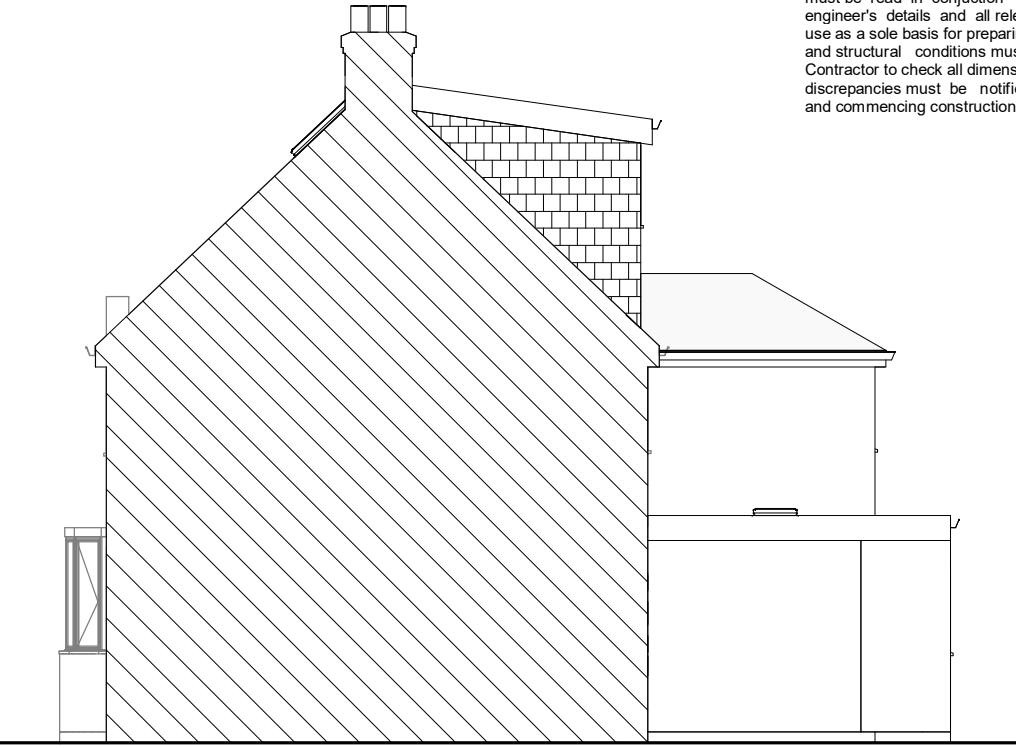

Elevation - Proposed
1 : 100

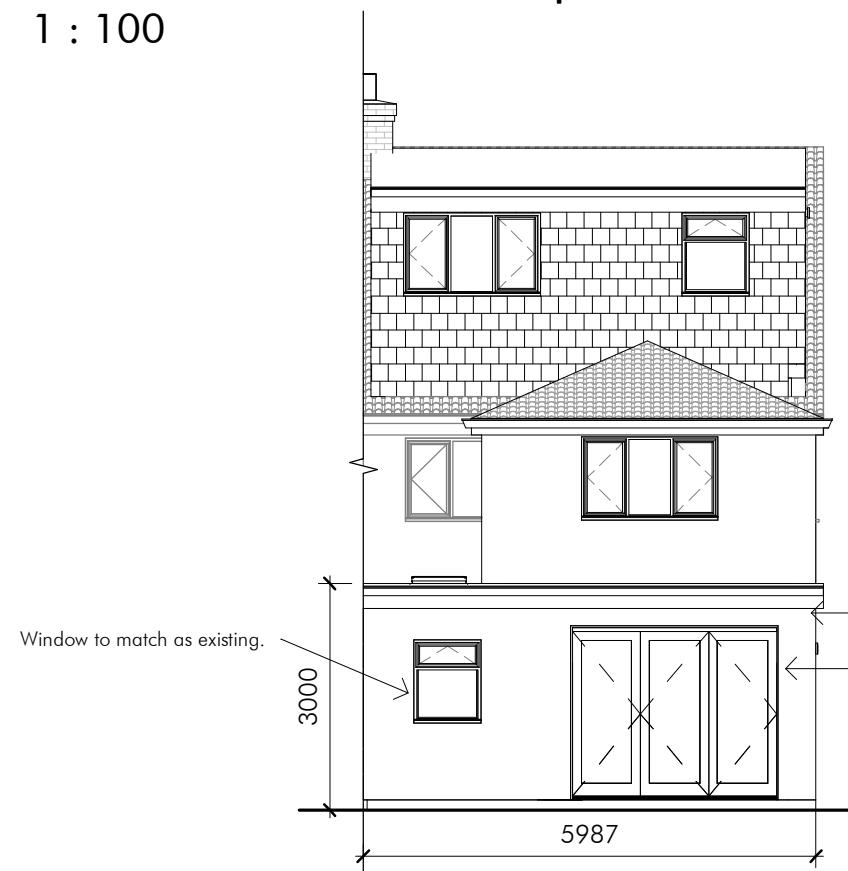

Rear Elevation - Proposed
1 : 100

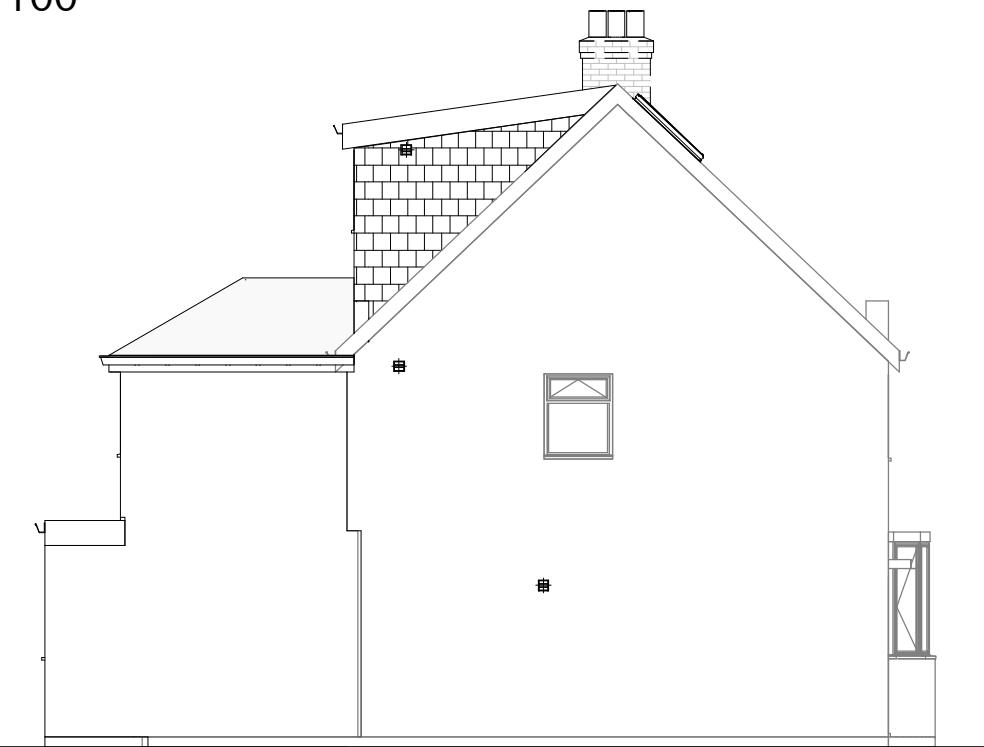

Side Elevation - Proposed
1 : 100

This is not a construction drawing and must be used for planning approval only, this drawings must be read in conjunction with Building control approval drawings, structural engineer's details and all relevant statutory approval drawings. This drawing must not use as a sole basis for preparing structural calculations. All dimensions wall thicknesses and structural conditions must be verified on site prior preparing structural details. Contractor to check all dimensions and conditions on site. Any omissions and discrepancies must be notified to the supervising officer prior to producing material and commencing construction



Re-Draw.
ARCHITECTURAL DESIGN & PLANS

Project

4 Lancaster Walk, Hayes, UB3 2QL

Title

Single storey rear extension

CLIENT

Mr Bhupinder Singh

Scale (@ A3)

1 : 100

Rev

1

N



Date

28-02-2024

Drawn by


Hina Siddiqui MCIAT

Checked by

Checker

DRAWING NUMBER

A185HS-V1-4

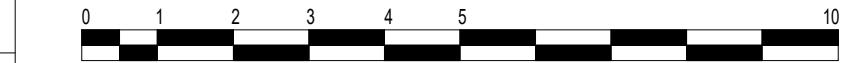

GRAPHIC SCALE: 1:100