



This is not a construction drawing and must be used for planning approval only, this drawing must be read in conjunction with Building control approval drawings, structural engineer's details and all relevant statutory approval drawings. This drawing must not be used as a sole basis for preparing structural calculations. All dimensions, wall thicknesses and structural conditions must be verified on site prior to preparing structural details. Contractor to check all dimensions and conditions on site. Any omissions and discrepancies must be notified to the supervising officer prior to producing material and commencing construction

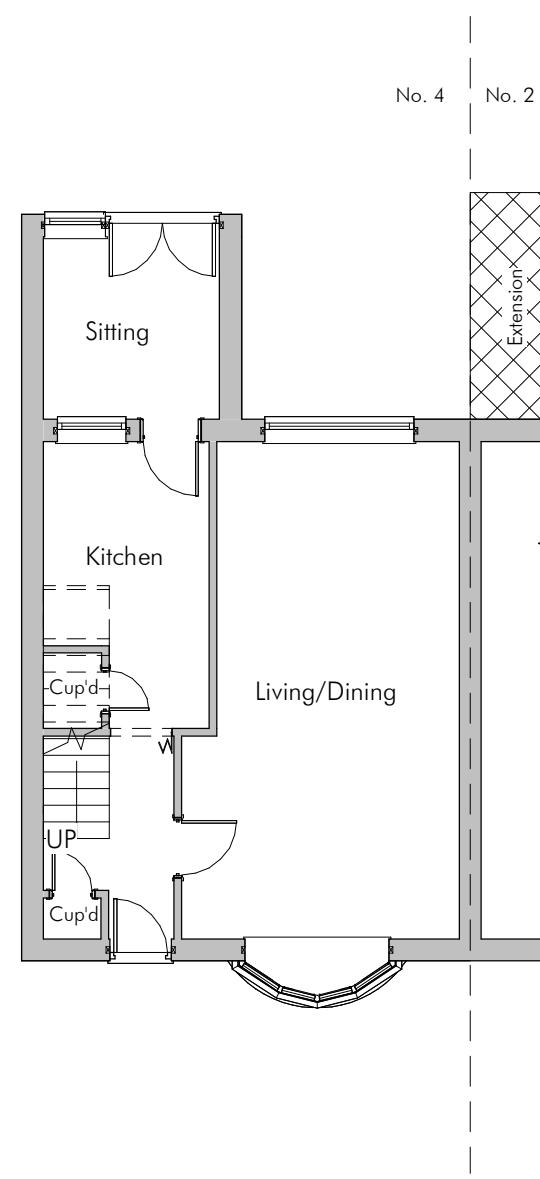


Ground Floor - Existing

1 : 100

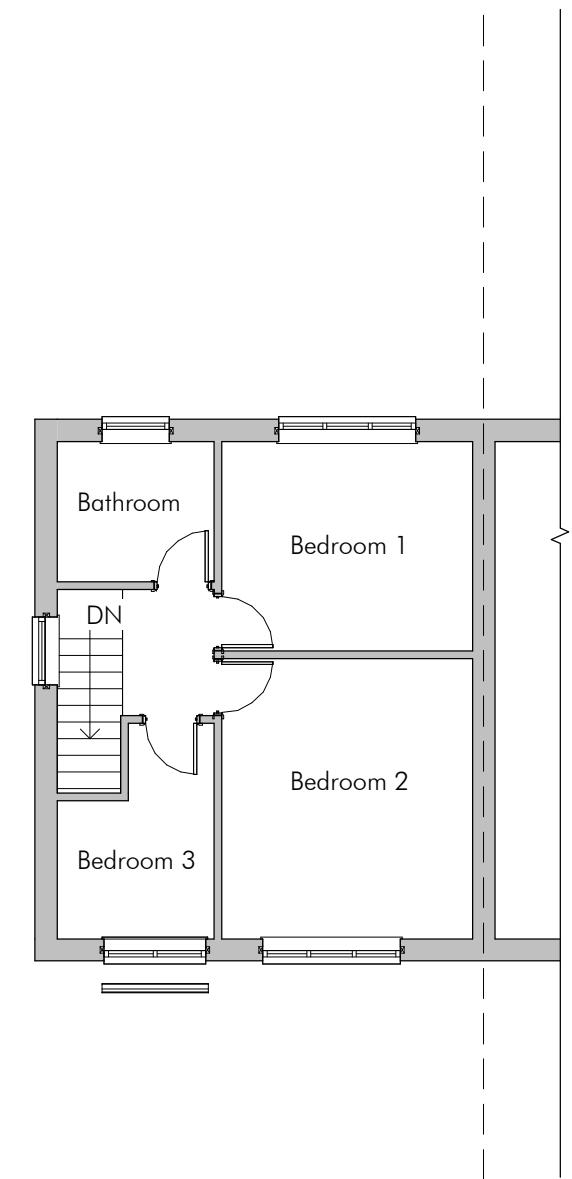


First Floor - Existing

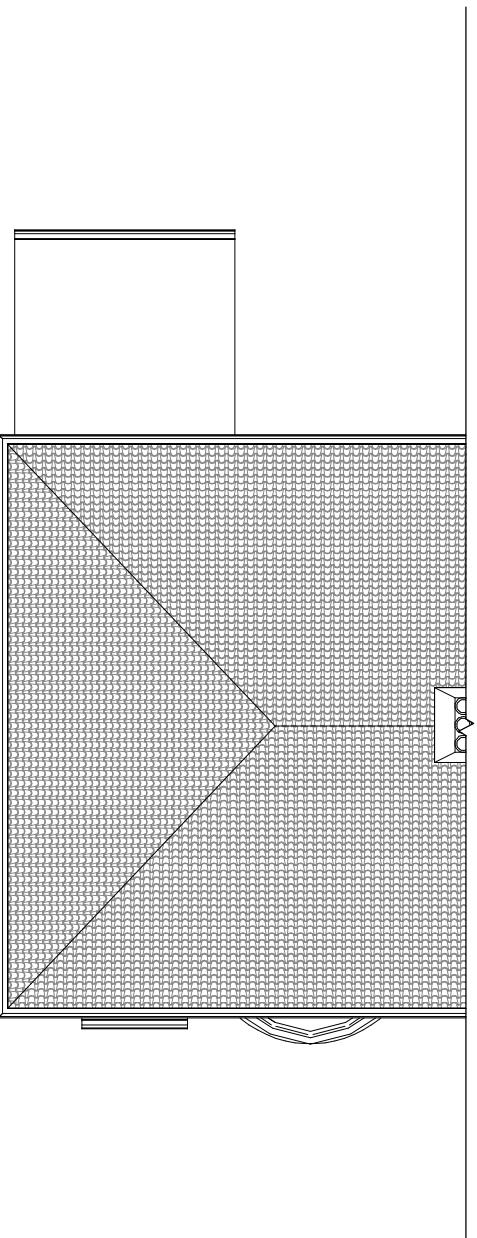

Roof Plan - Existing

1 : 100

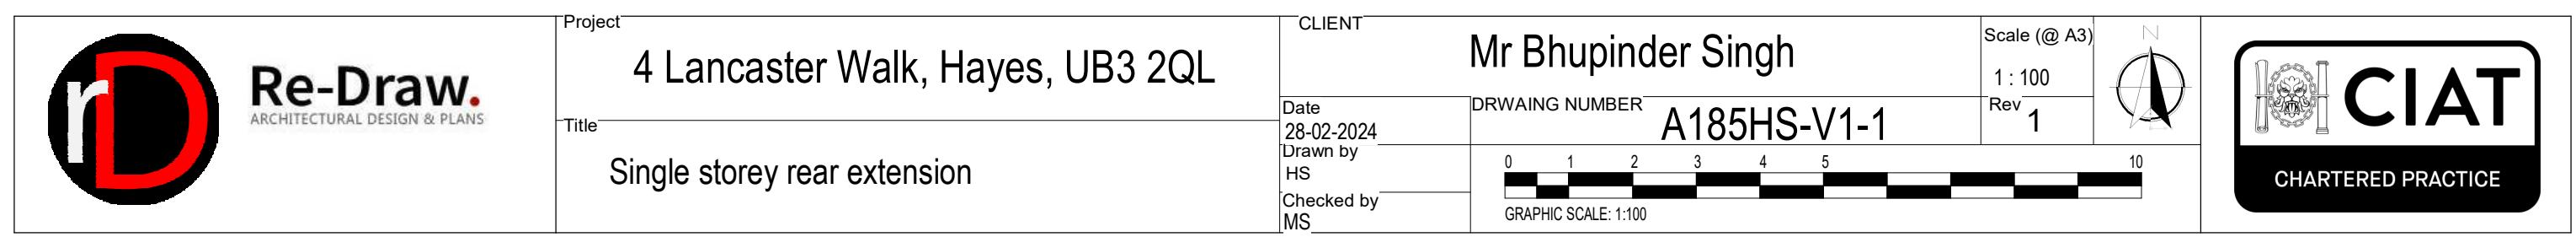




Front Elevation - Existing

1 : 100




Rear Elevation - Existing

1 : 100

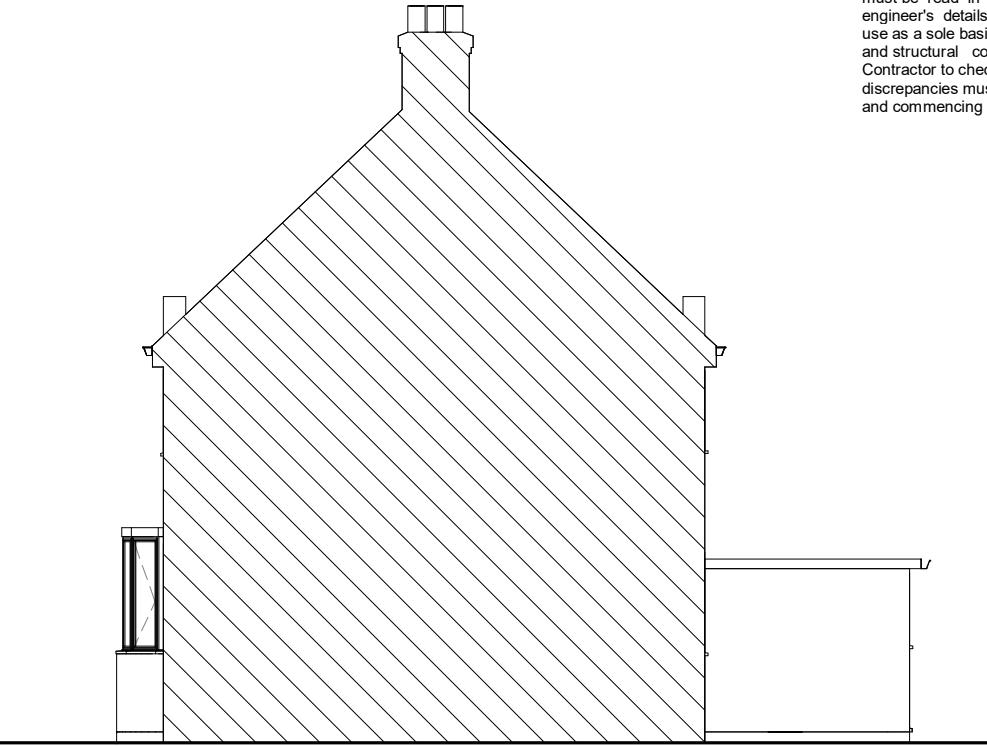


Elevation - Existing

1 : 100

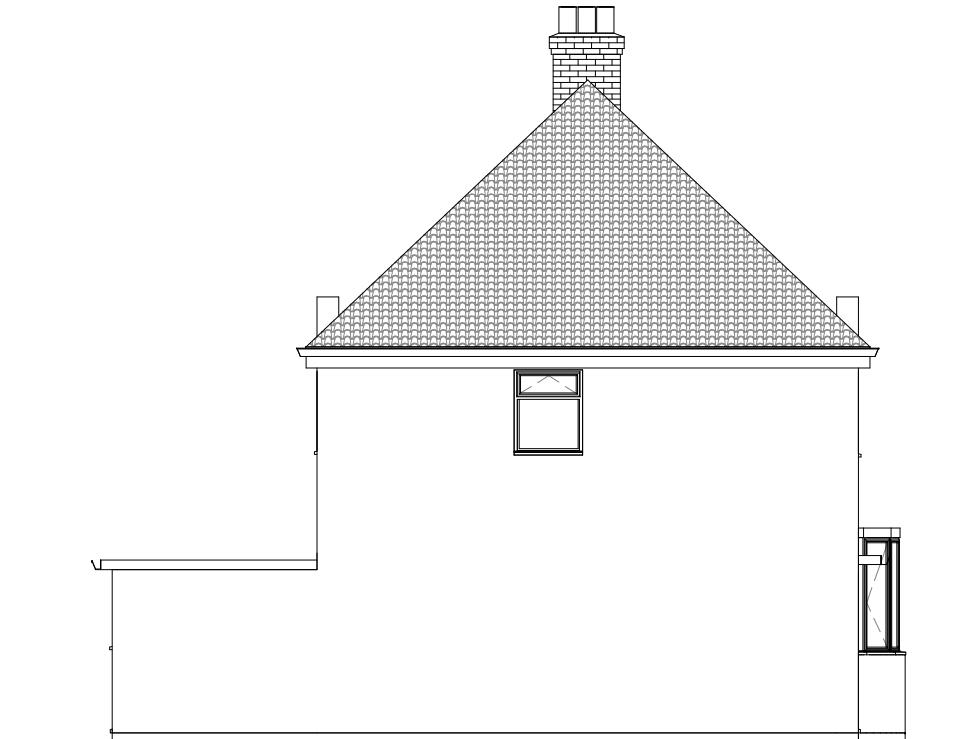

Side Elevation - Existing

1 : 100

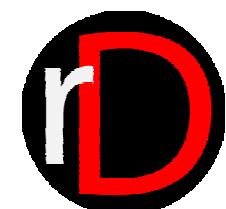

Re-Draw.
ARCHITECTURAL DESIGN & PLANS

Project

4 Lancaster Walk, Hayes, UB3 2QL

Title

Single storey rear extension

CLIENT

Mr Bhupinder Singh

Scale (@ A3)

1 : 100

Rev

1

Date

28-02-2024

Drawn by


HS

Checked by

MS

DRAWING NUMBER

A185HS-V1-2

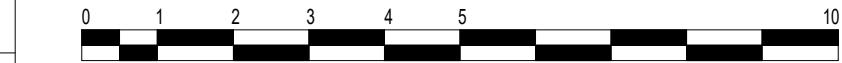

This is not a construction drawing and must be used for planning approval only, this drawings must be read in conjunction with Building control approval drawings, structural engineer's details and all relevant statutory approval drawings. This drawing must not use as a sole basis for preparing structural calculations. All dimensions wall thicknesses and structural conditions must be verified on site prior preparing structural details. Contractor to check all dimensions and conditions on site. Any omissions and discrepancies must be notified to the supervising officer prior to producing material and commencing construction