




**EXISTING MATERIALS**  
 ROOF: BROWN PLAIN TILES  
 WALLS: RED FACING BRICK ON  
 FRONT ELEVATION AND WHITE  
 PAINTED RENDER ON SIDE AND  
 REAR ELEVATIONS

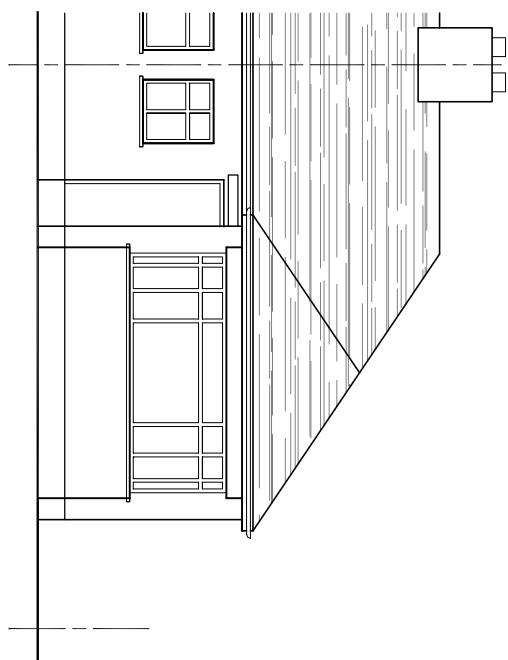

NORTH ELEVATION

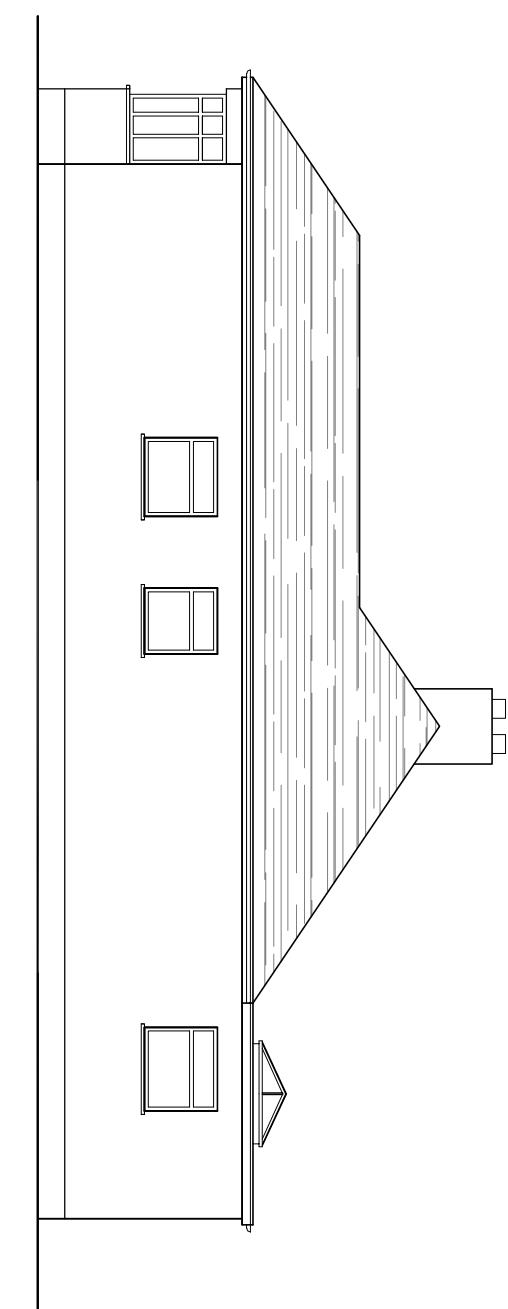


WEST ELEVATION

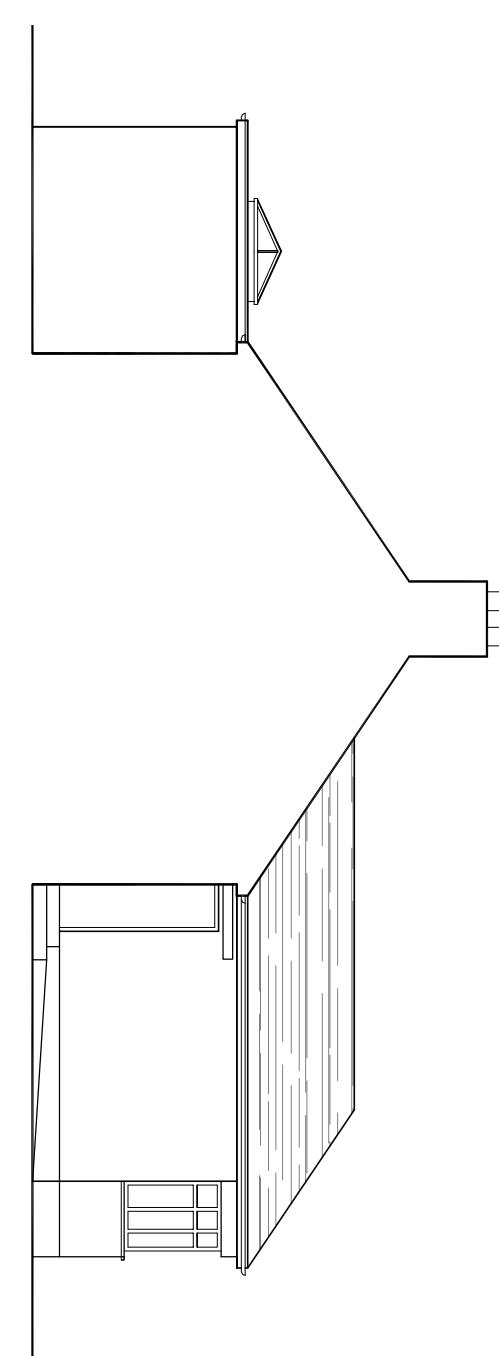

EAST ELEVATION

SOUTH ELEVATION

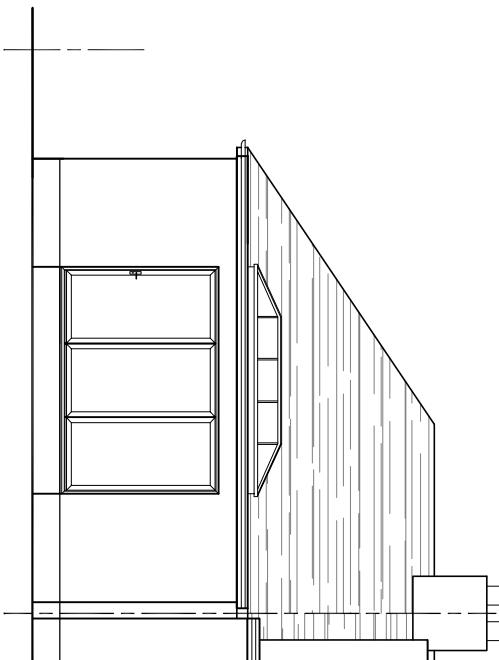

0 0.5 1 Metres 3 4  
 Scale 1:100

AMENDMENTS DATE REV.

03/02/2023 10/02/2023 1  
 Drawings to be checked for the Flue and down pipe on the rear elevation. All other dimensions to be checked on the Flue and down pipe on the rear elevation. The drawing is to be read in conjunction with all relevant conditions, notes, schedules, and drawings attached. Work commences on the drawing as soon as the drawing is signed and returned to the Architect.



bernard murray design  
 chartered architect  
[WWW.BMURRAYDESIGN.CO.UK](http://WWW.BMURRAYDESIGN.CO.UK)

13 MERRYFIELDS, UXBRIDGE, MIDDLESEX UB8 2BT  
 TEL: 07988 477114 EMAIL: [BMURRAYDESIGN@YAHOO.CO.UK](mailto:BMURRAYDESIGN@YAHOO.CO.UK)

PROJECT  
 182 WHITBY ROAD  
 RUISLIP  
 HA4 9DY

CLIENT  
 GILL MCNALLY

DRAWING  
 EXISTING ELEVATIONS

SCALE	1:100 @ A3	DRAWING NUMBER	REV.
DATE	FEB 2023		
DRAWN	BM		
	1163-17		