


PROPOSED MATERIALS


PITCHED ROOF: BROWN PLAIN
TILES TO MATCH MAIN HOUSE

DORMER ROOF: GREY GRP


DORMER WALLS: WHITE PAINTED
RENDER TO MATCH MAIN HOUSE
ON WEST ELEVATION WITH BROWN
PLAIN TILES ON SOUTH AND EAST
ELEVATIONS

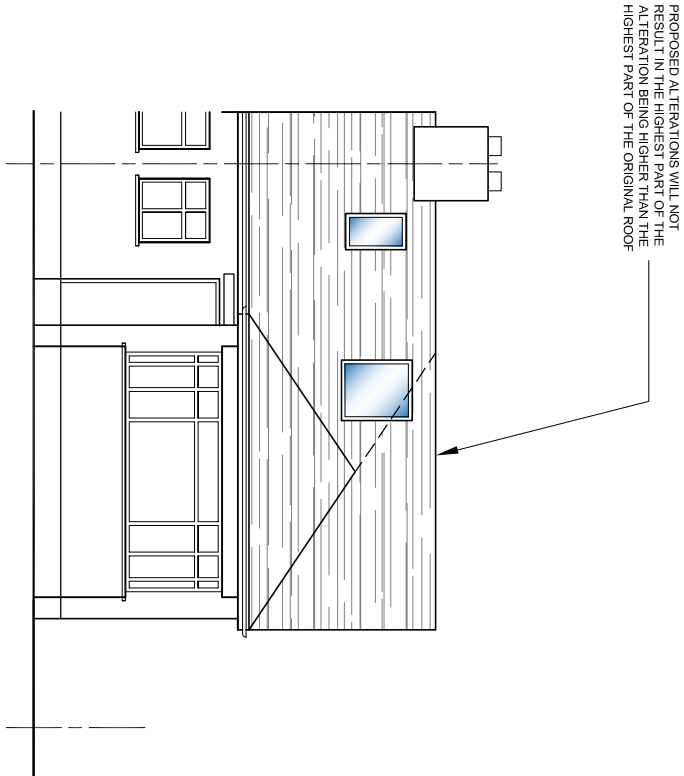


NORTH ELEVATION

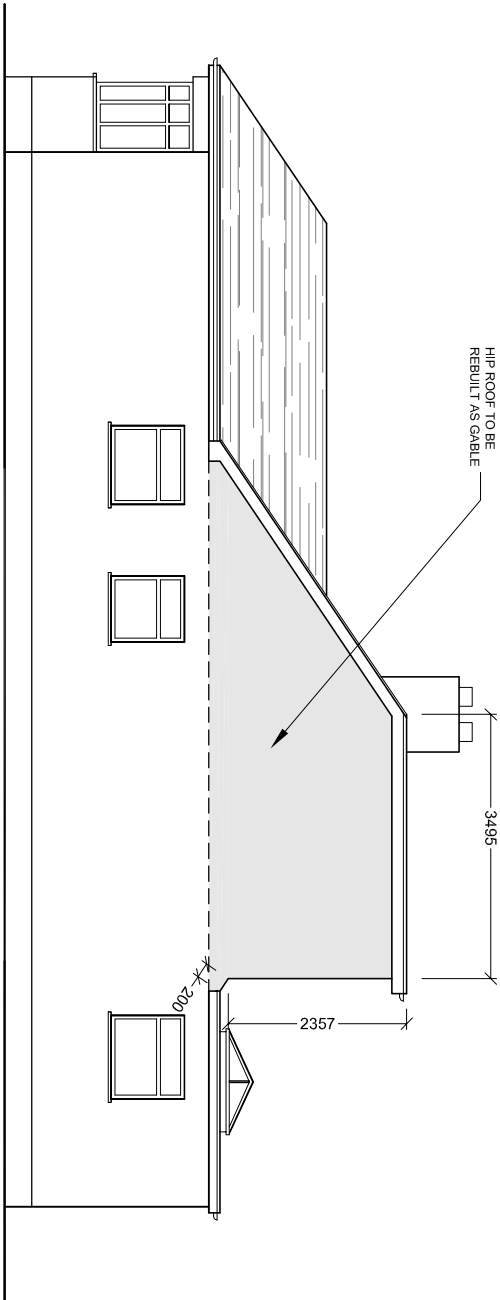

WEST ELEVATION

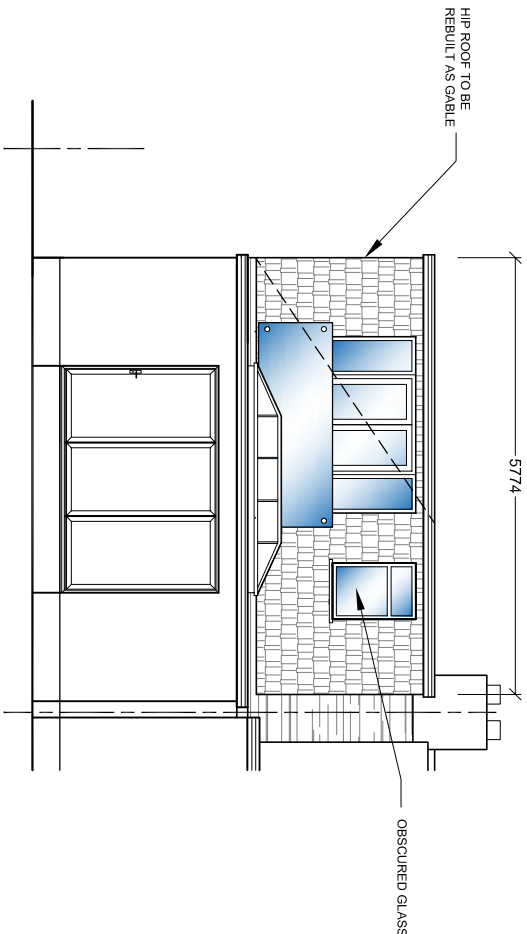

SOUTH ELEVATION

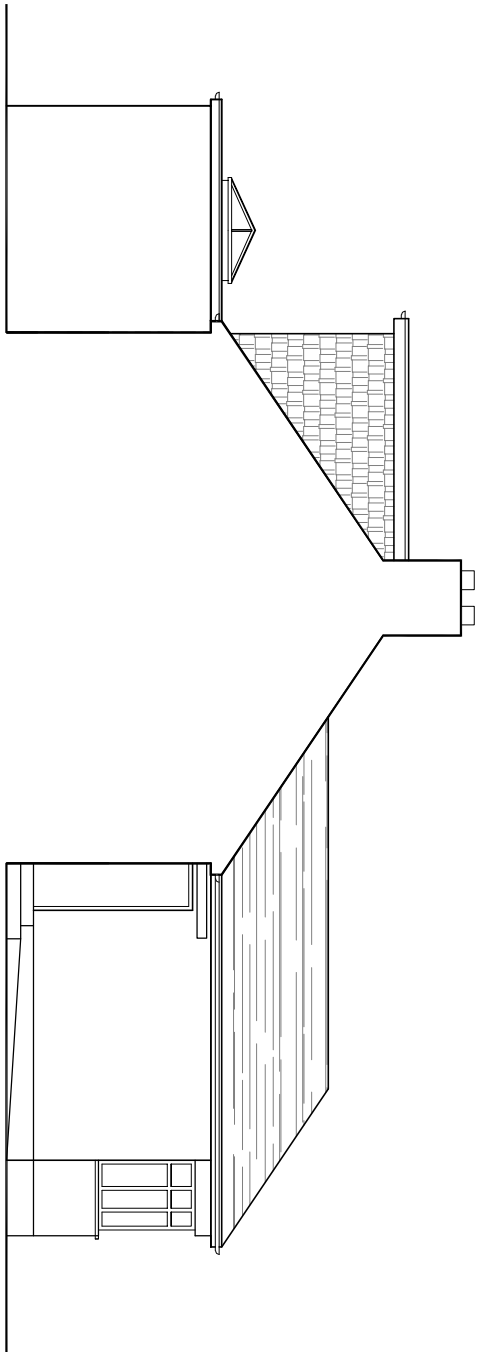

EAST ELEVATION



Scale 1:100

MATERIALS		FEB 2023	A
AMENDMENTS		DATE	REV.
All dimensions are to be finished and include allowances for materials and workmanship. 



bernard murray design
chartered architect

WWW.BMURRAYDESIGN.CO.UK
13 MERRYFIELDS, UXBURIDGE, MIDDLESEX UB82BT
TEL: 07888 477714 EMAIL: BMURRAYDESIGN@YAHOO.CO.UK

PROJECT
182 WHITBY ROAD
RUISLIP
HA4 9DY

CLIENT
GILL MCNALLY

DRAWING
PROPOSED ELEVATIONS

SCALE	1:100 @ A3	DRAWING NUMBER	REV.
DATE	FEB 2023	1163-18	A
DRAWN	BM		