



## PROPOSED SITE PLAN

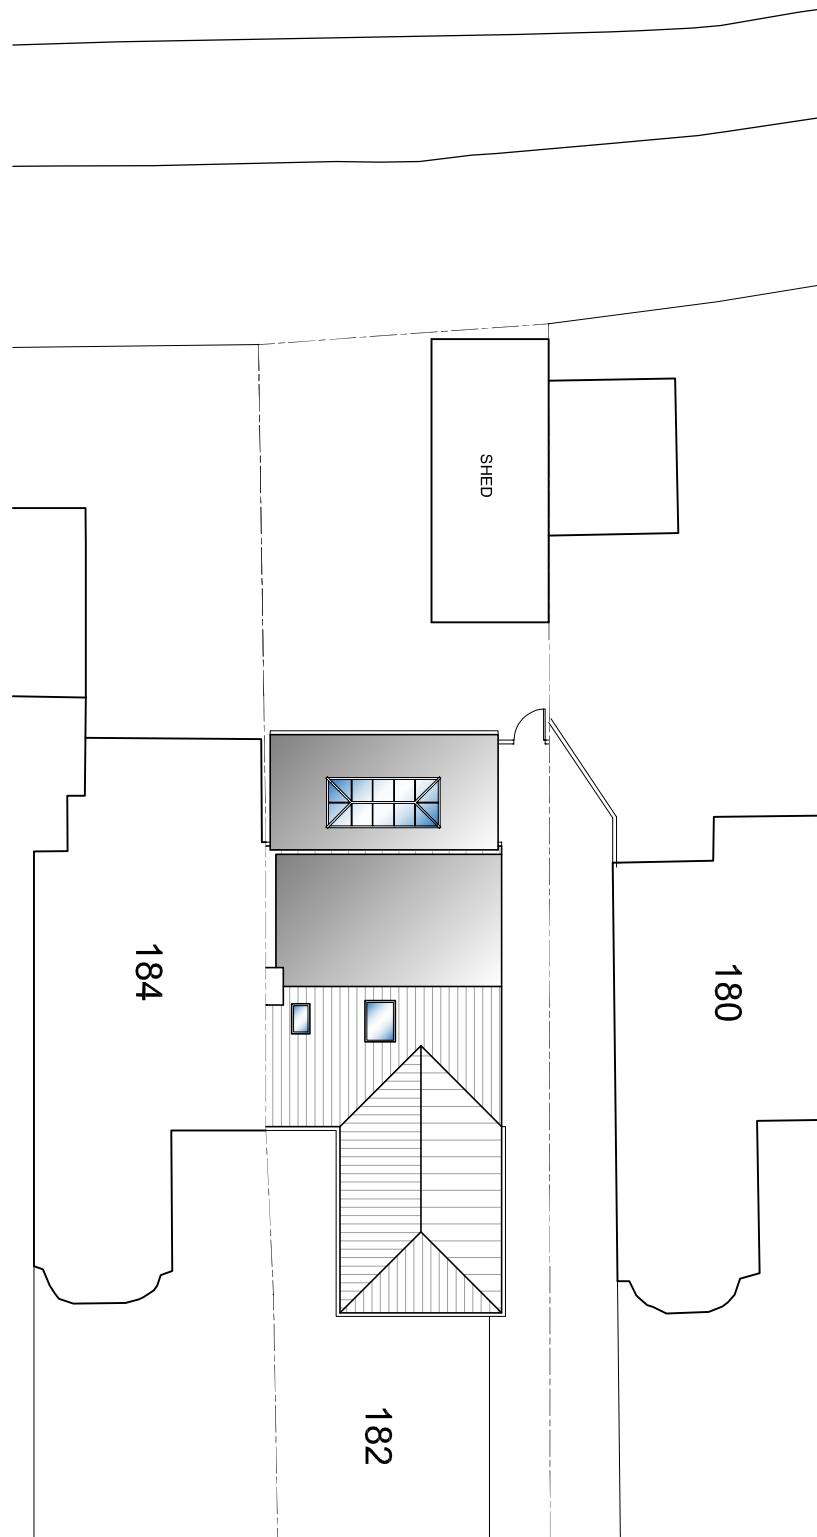

WHITBY ROAD

## EXISTING SITE PLAN

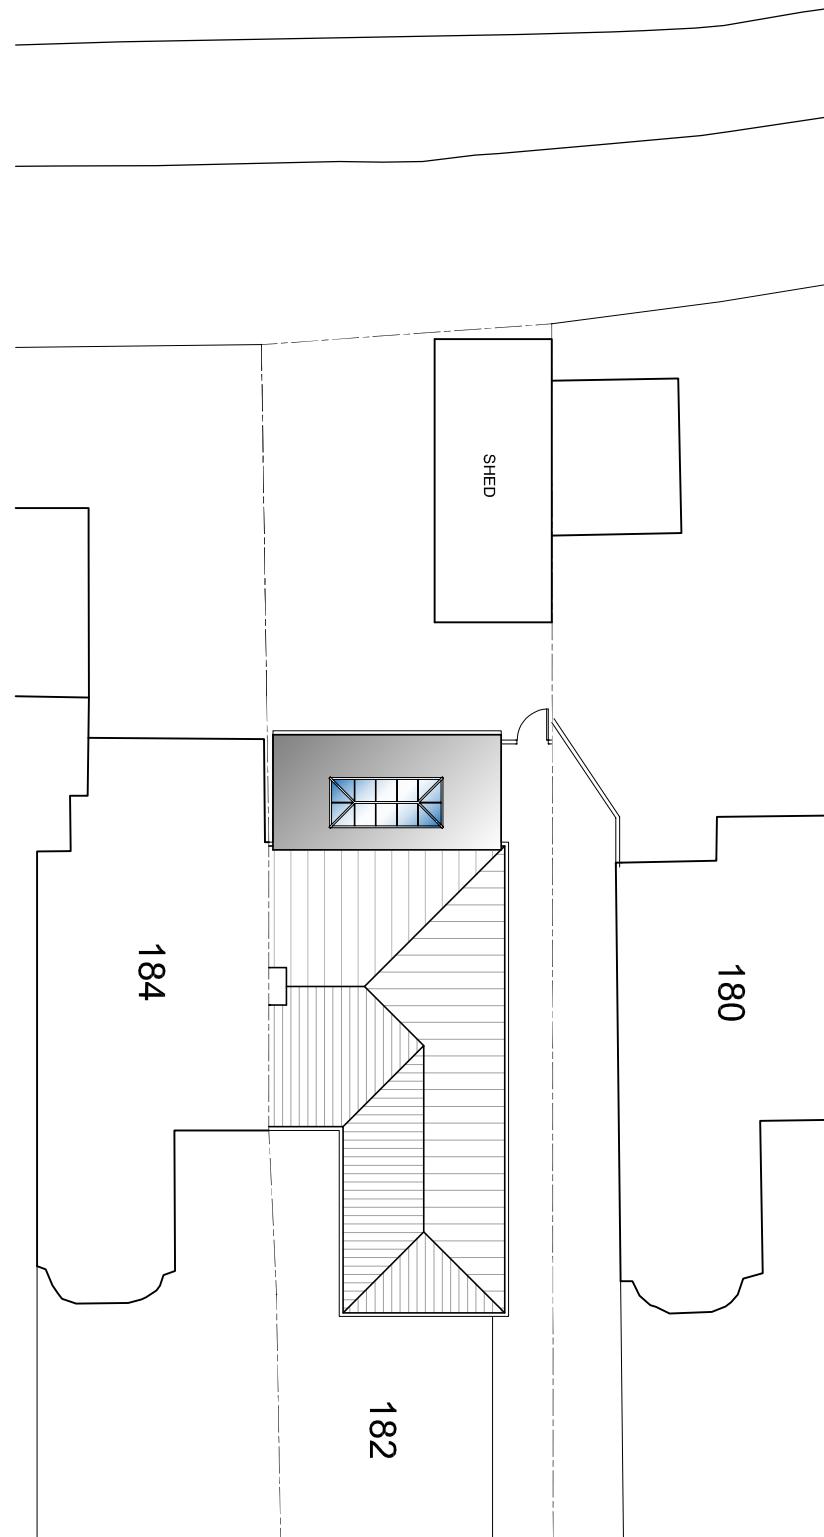

WHITBY ROAD

**bernard murray design**  
chartered architect

13 MERRYFIELDS, UXBRIDGE, MIDDLESEX UB8 2BT  
TEL: 07989 477174 EMAIL: BMURRAYDESIGN@AOL.COM

PROJECT  
182 WHITBY ROAD  
RUISLIP  
HA4 9DY

CLIENT  
GILL MCNALLY

DRAWING EXISTING AND PROPOSED SITE PLAN		
SCALE 1:200 @ A3	DRAWING NUMBER 1163-19	REV.
DATE FEB 2023		
DRAWN BM		

AMENDMENTS  
DRAFTS, ETC. ARE NOT DRAWN TO SCALE  
All dimensions are to be checked on the Full-size drawings  
The contractor is to read in construction off all relevant conditions, notes, special regulations, etc.  
After all relevant conditions, notes, special regulations, etc. have been read in, the contractor is to copy and retain the copy of the Accords.

Scale 1:200

