




Ground floor plan

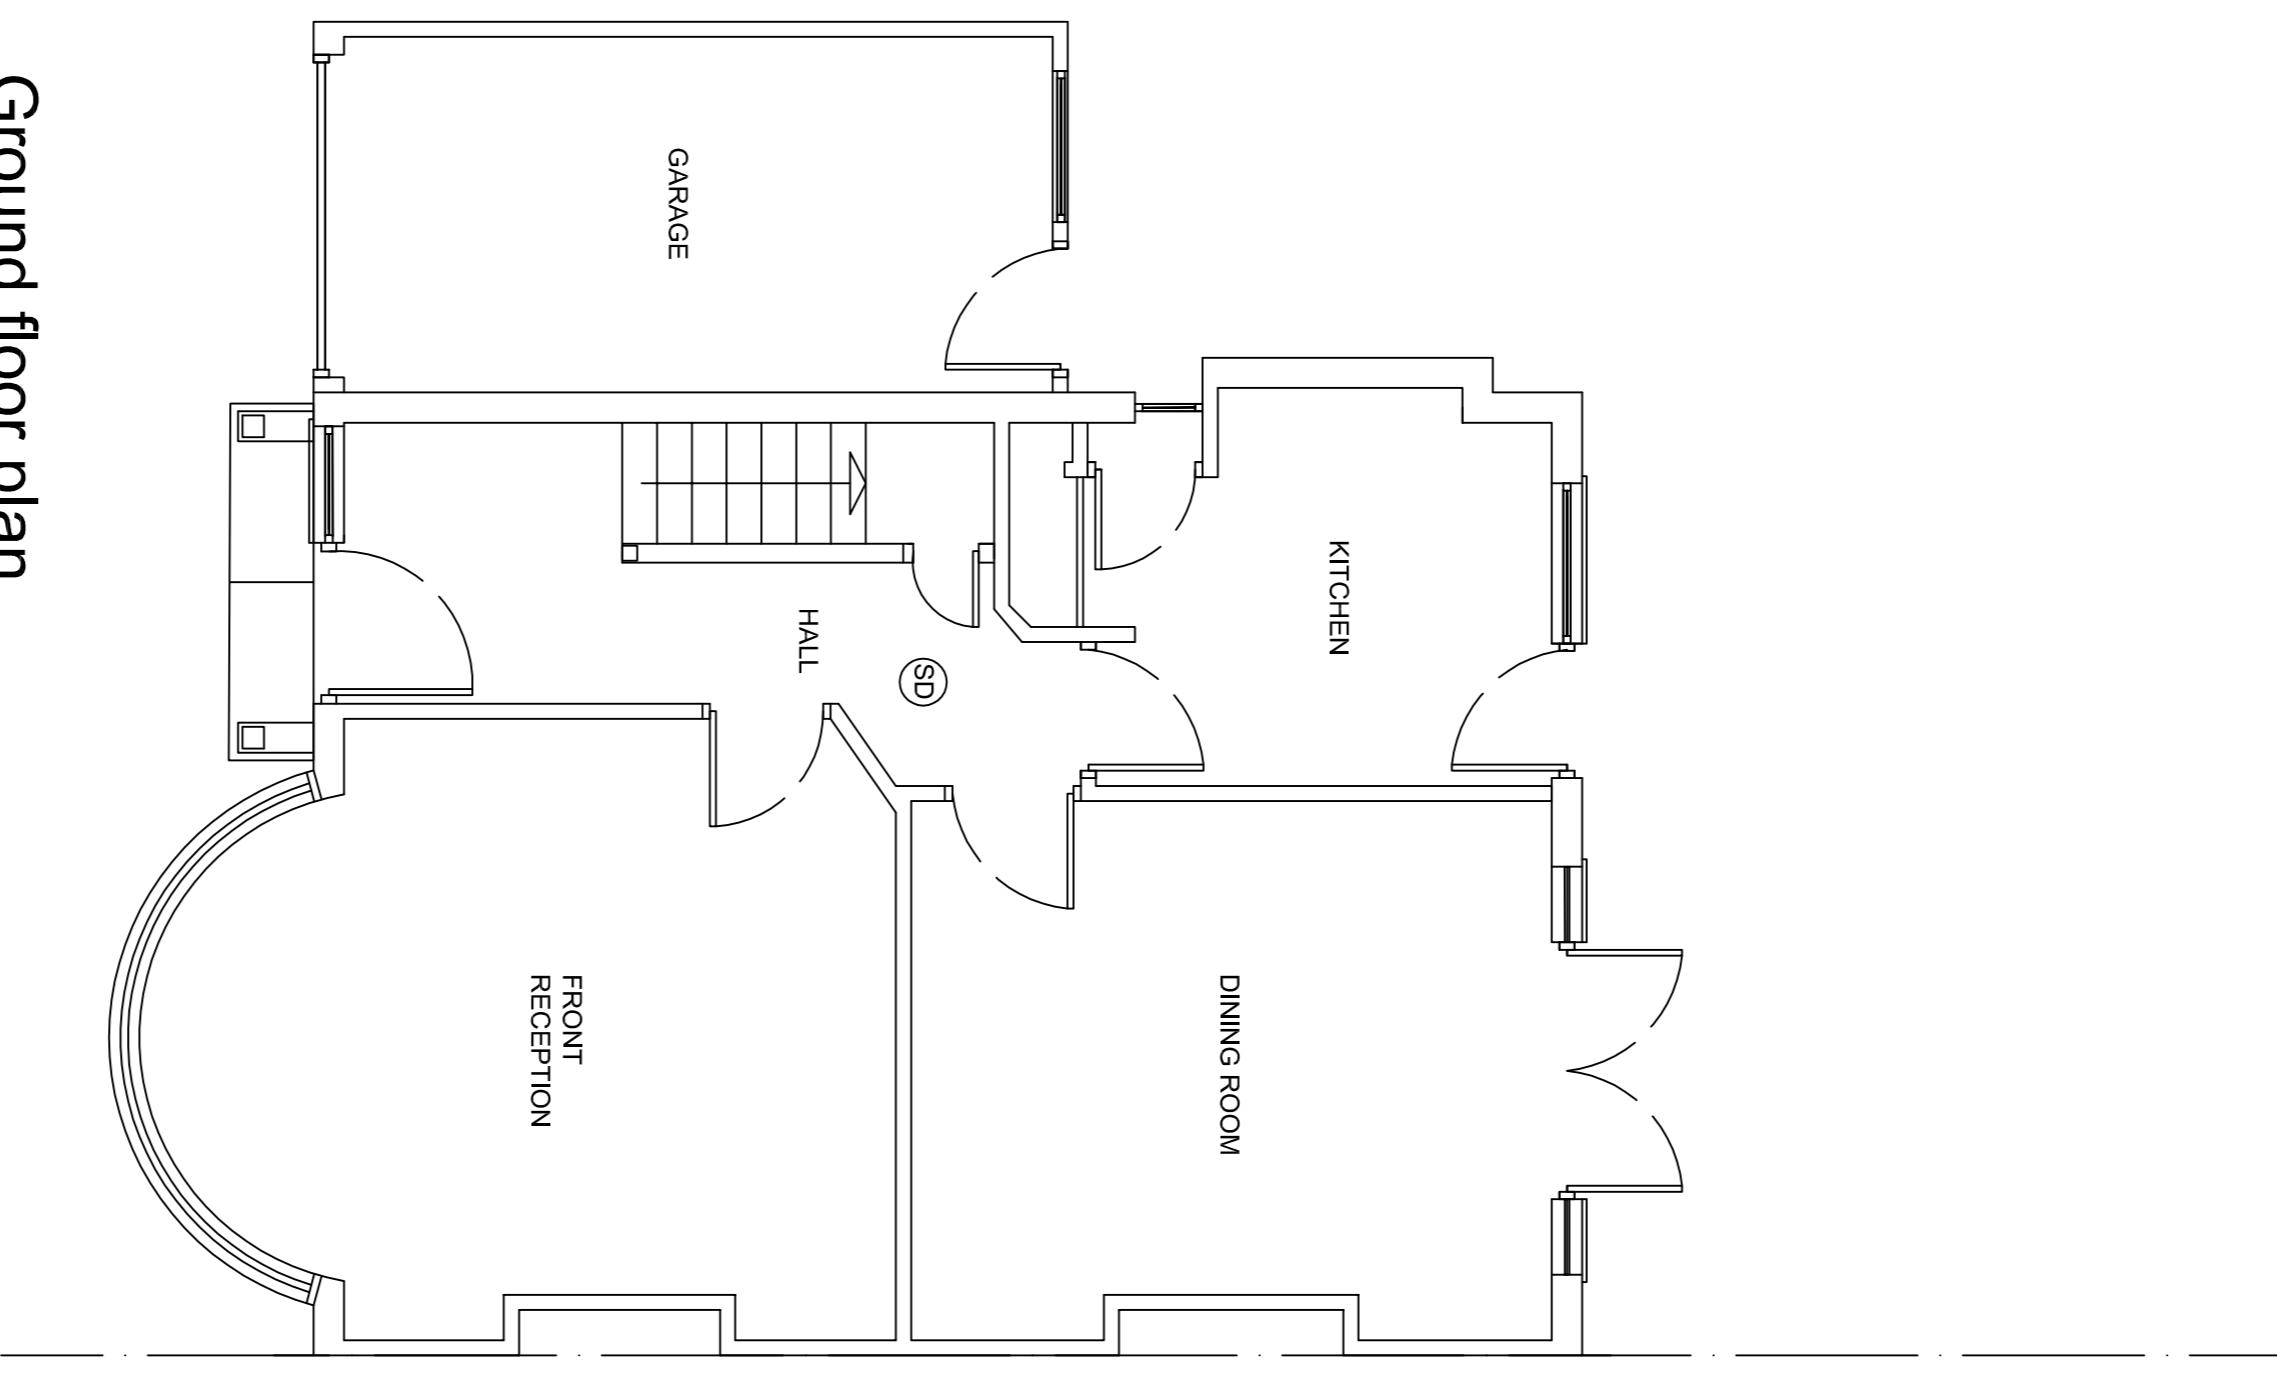

First floor plan

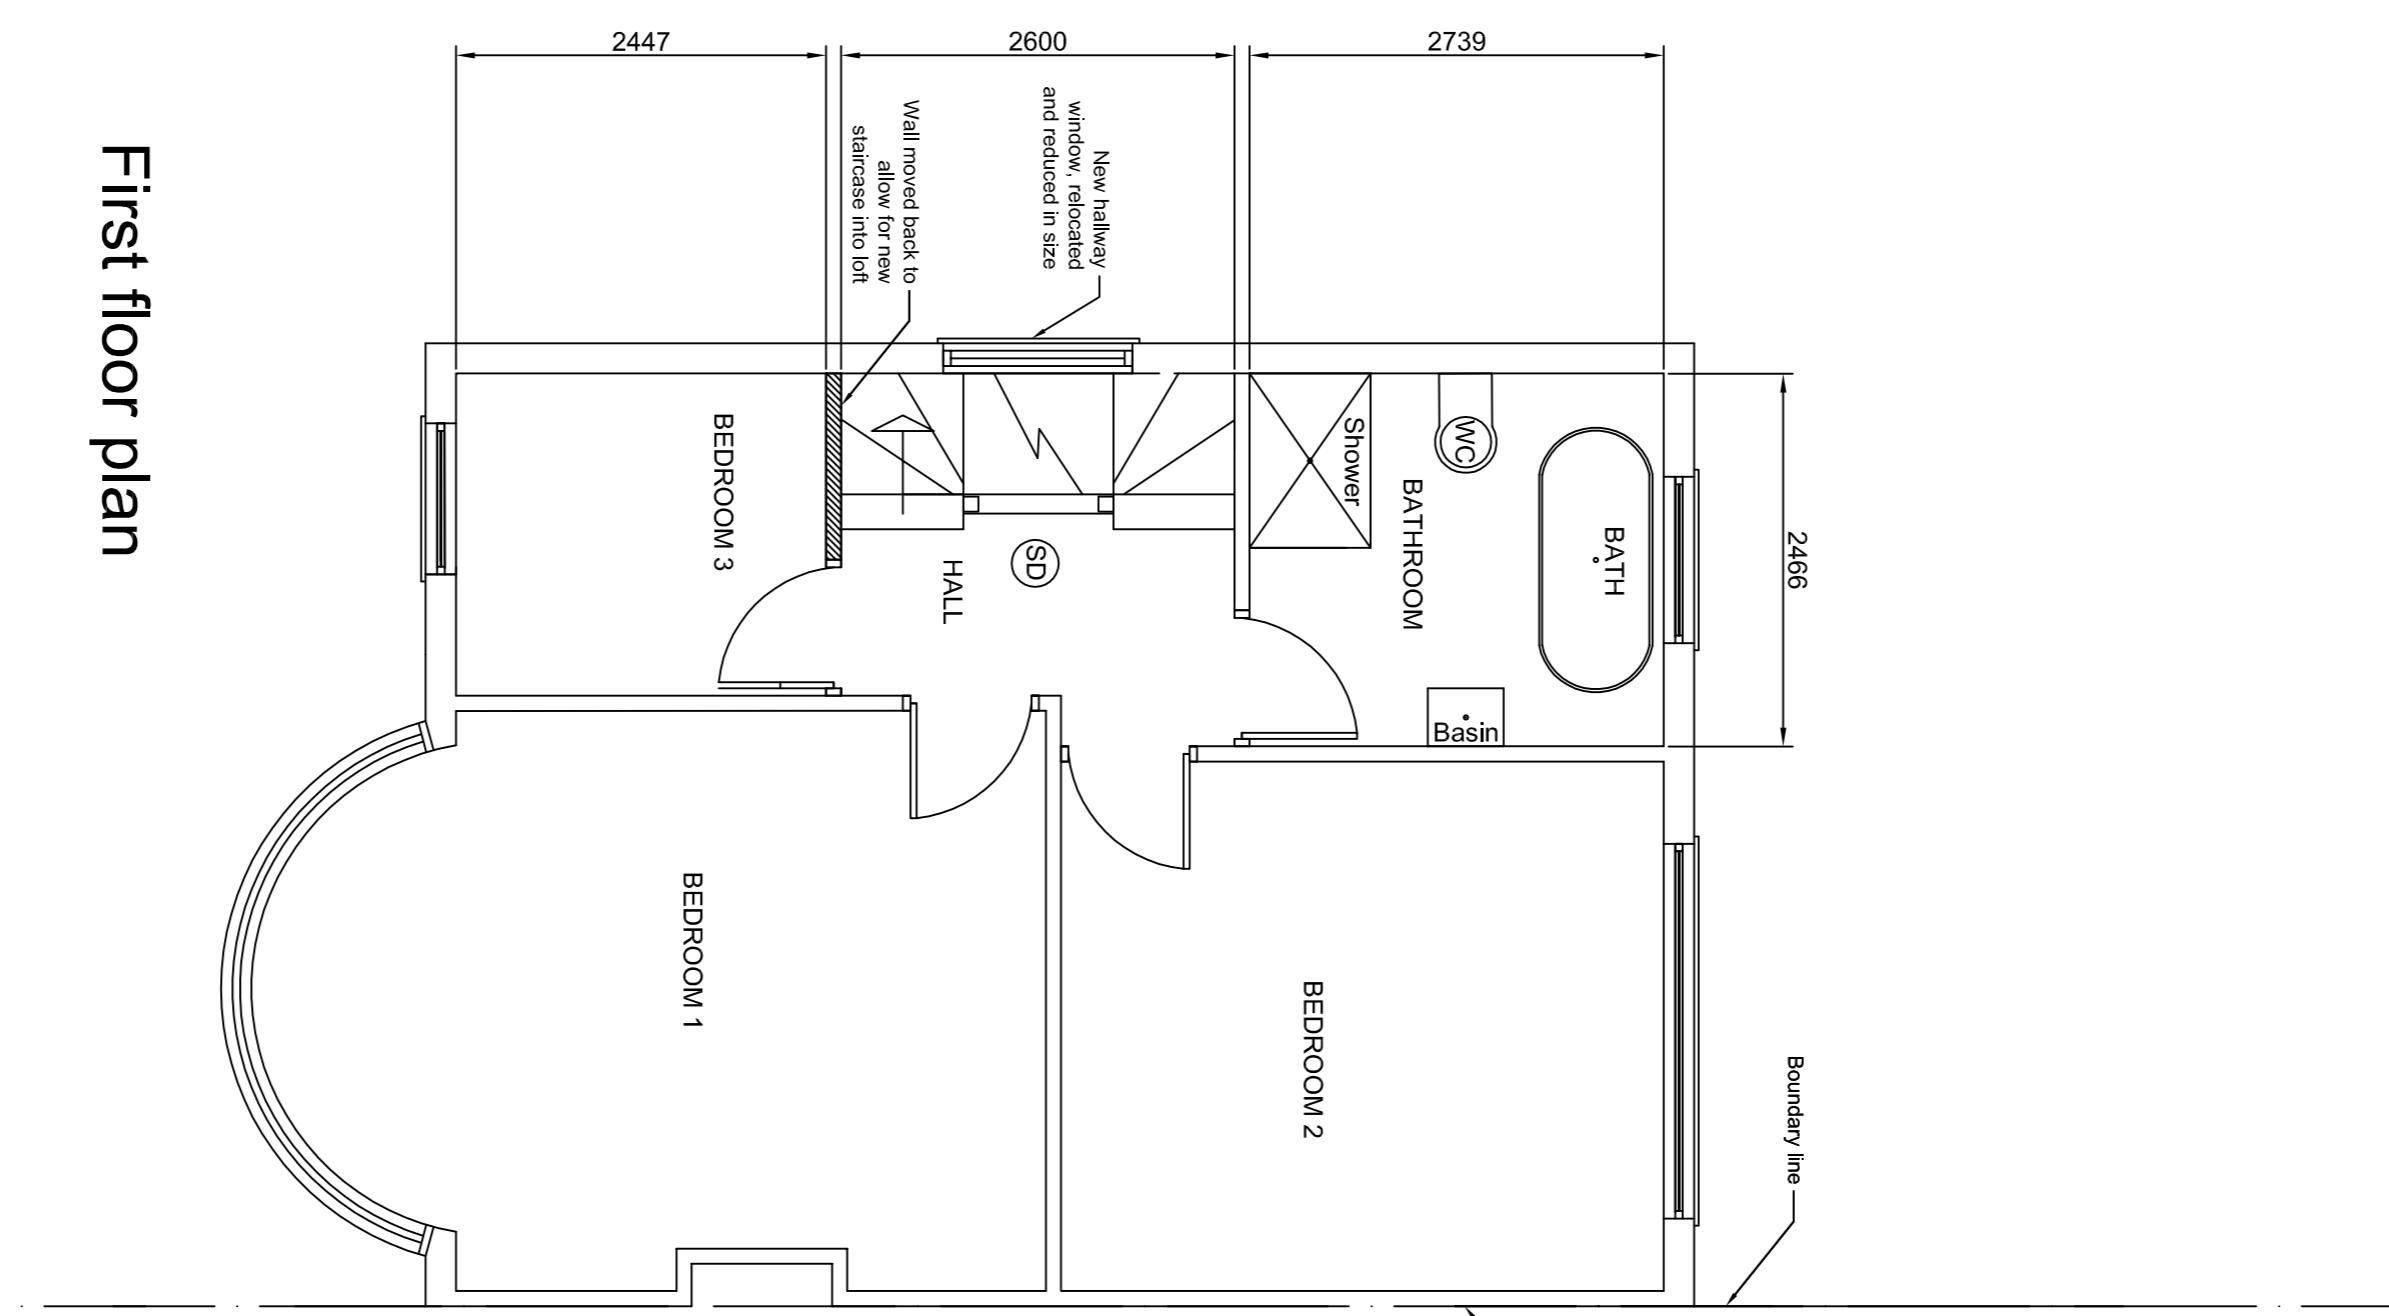

Loft plan

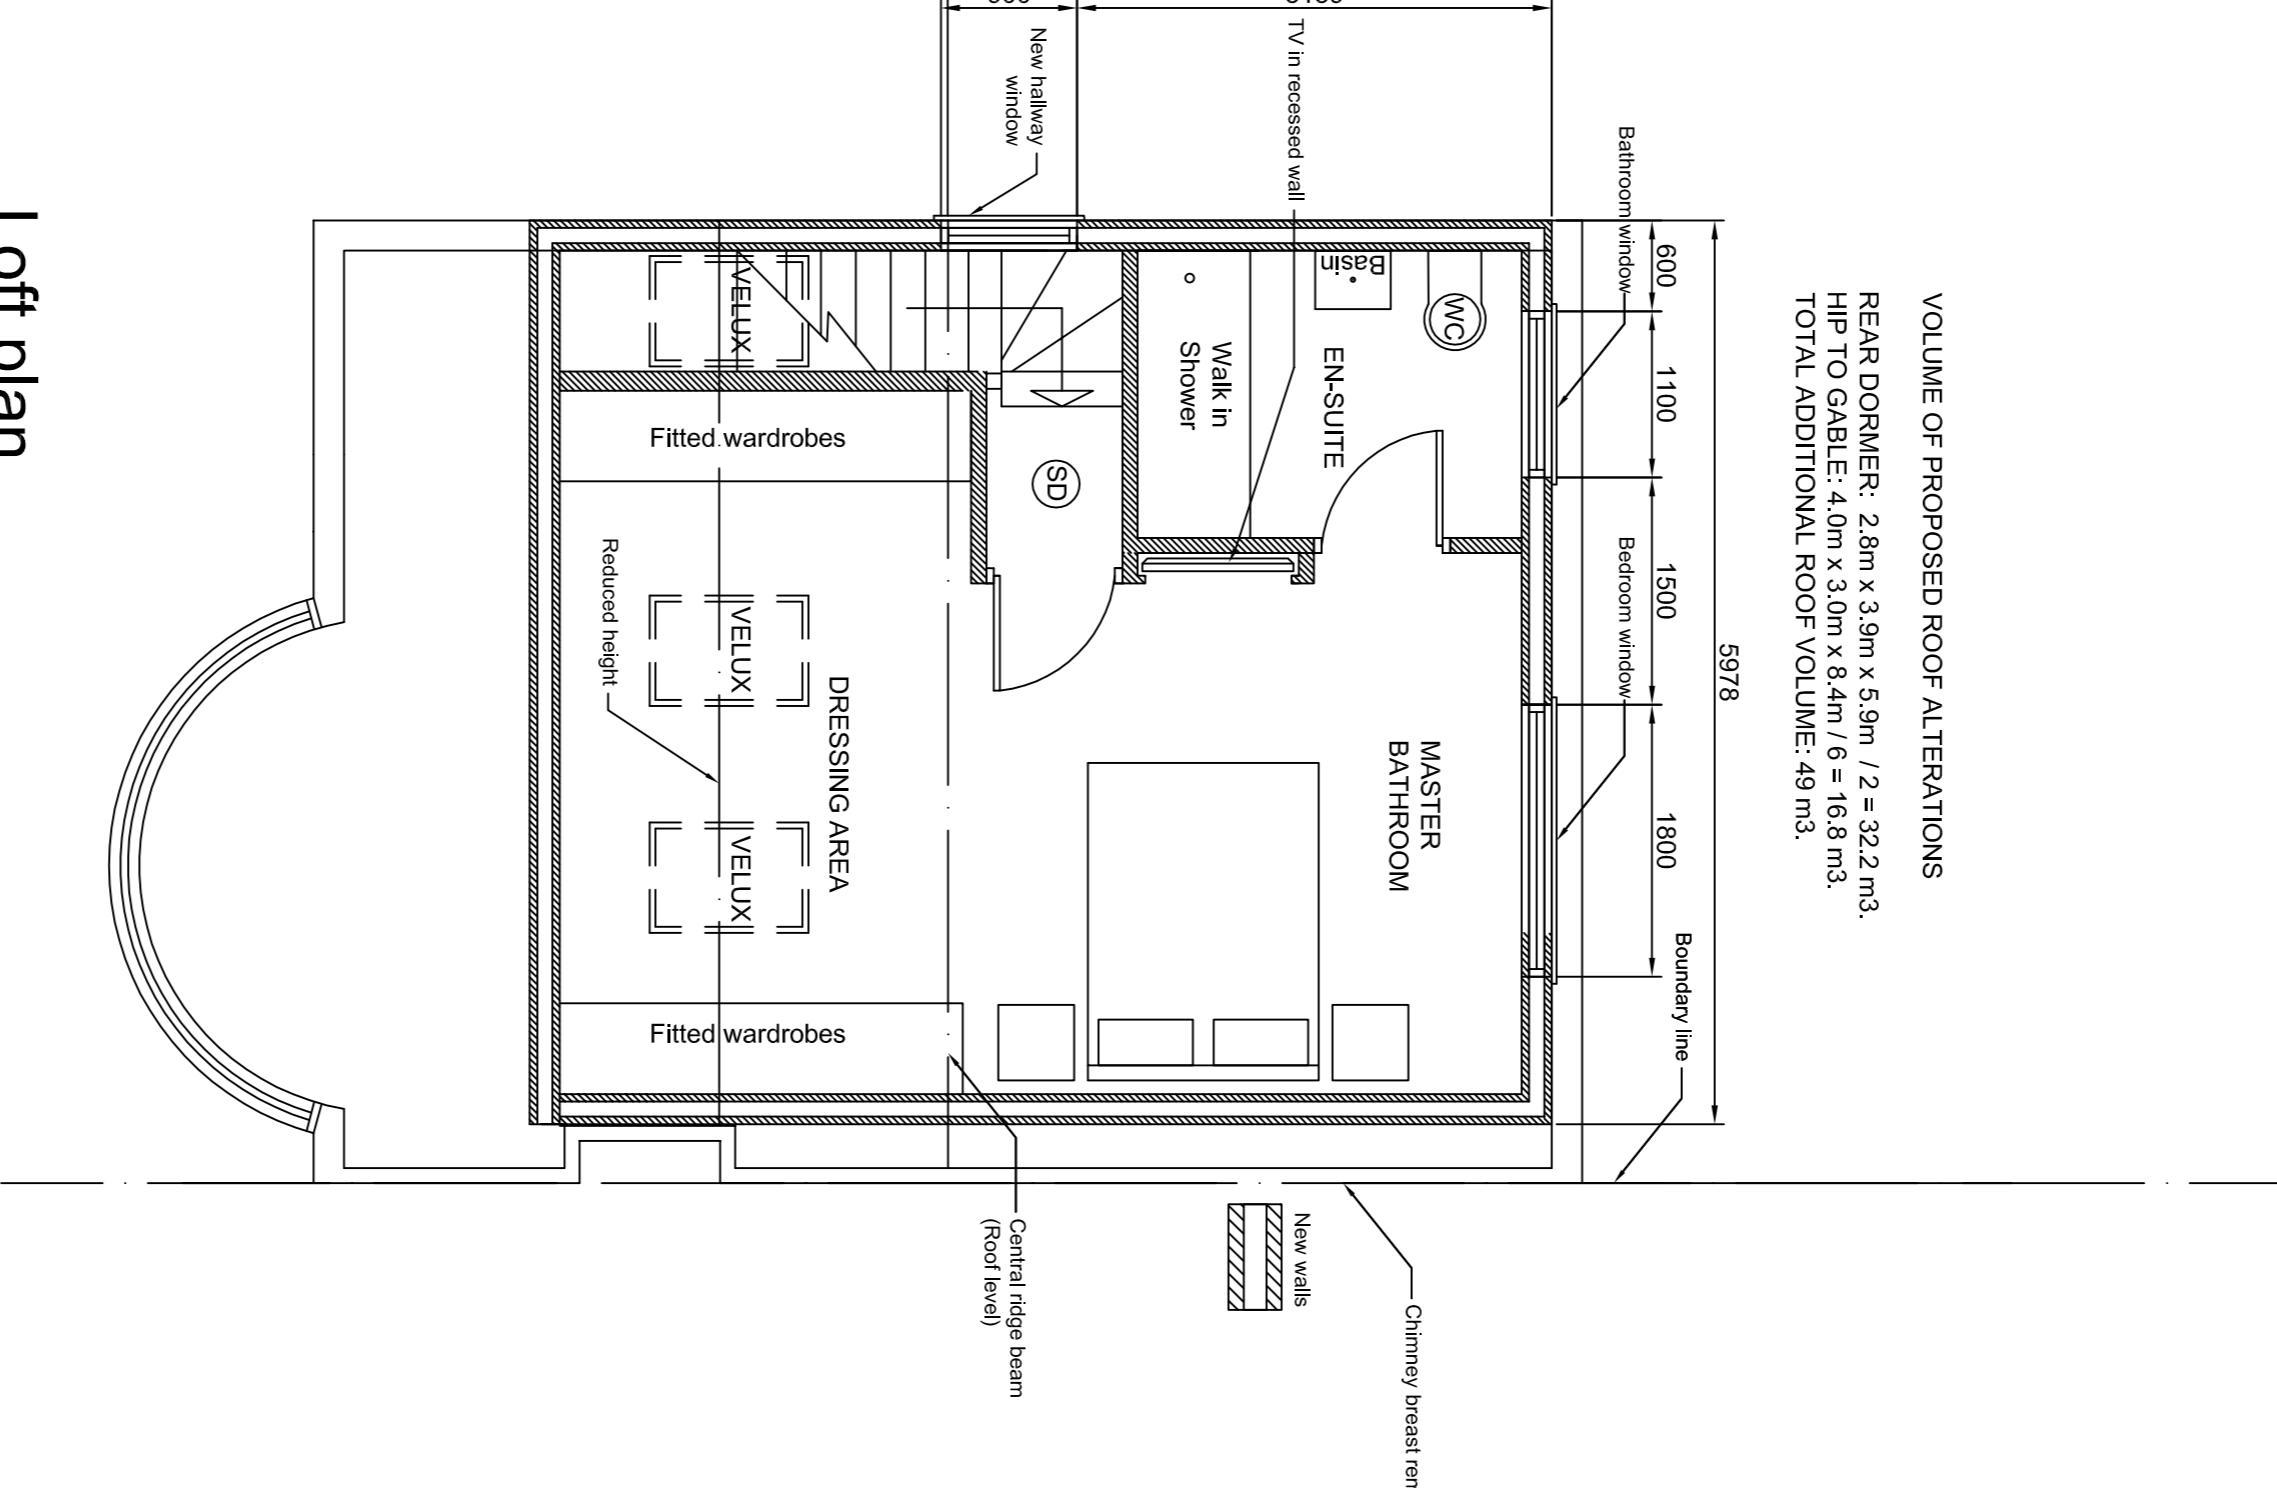

VOLUME OF PROPOSED ROOF ALTERATIONS
REAR DORMER: 2.8m x 0.9m x 0.9m / 2 = 32.2 m³.
HIP TO GABLE: 4.0m x 3.0m x 8.4m / 6 = 16.8 m³.
TOTAL ADDITIONAL ROOF VOLUME: 49 m³.

Notes:
All dimensions should be checked with a site survey.
Drawings are subject to statutory authority approval and are to be used for the purpose of planning.
Structural calculations and drawings to be supplied by a structural engineer.

Client:
MR & MRS PIPER
11 CROFT GARDENS
RUSSLIP
MIDDLESEX
HA48EY

Drawing Title:
PROPOSED PLANS

5
4
3
2
1
0
METRES

SCALE: 1:50 @ A1
Drawn by: ML
Drawing no: 102 rev B
Date: 7.1.2022