



This is not a construction drawing and must be used for planning approval only, this drawings must be read in conjunction with Building control approval drawings, structural engineer's details and all relevant statutory approval drawings. This drawing must not use as a sole basis for preparing structural calculations. All dimensions wall thicknesses and structural conditions must be verified on site prior preparing structural details. Contractor to check all dimensions and conditions on site. Any omissions and discrepancies must be notified to the supervising officer prior to producing material and commencing construction

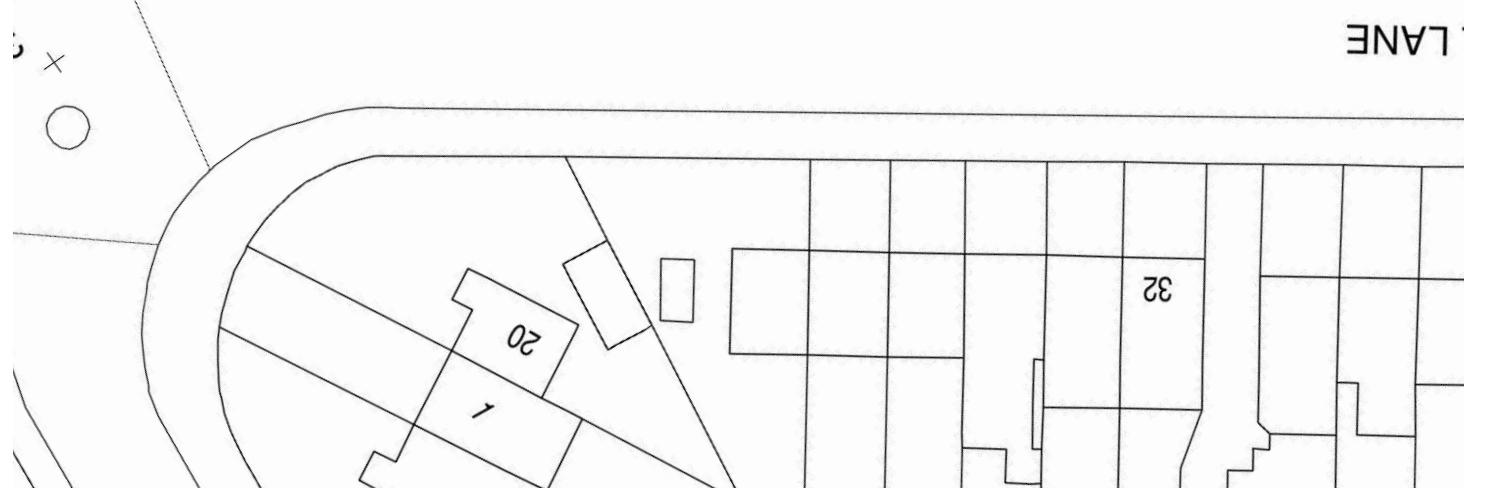


Site Plan
1 : 500

0 5 10 20 30 40 50
GRAPHIC SCALE 1:500

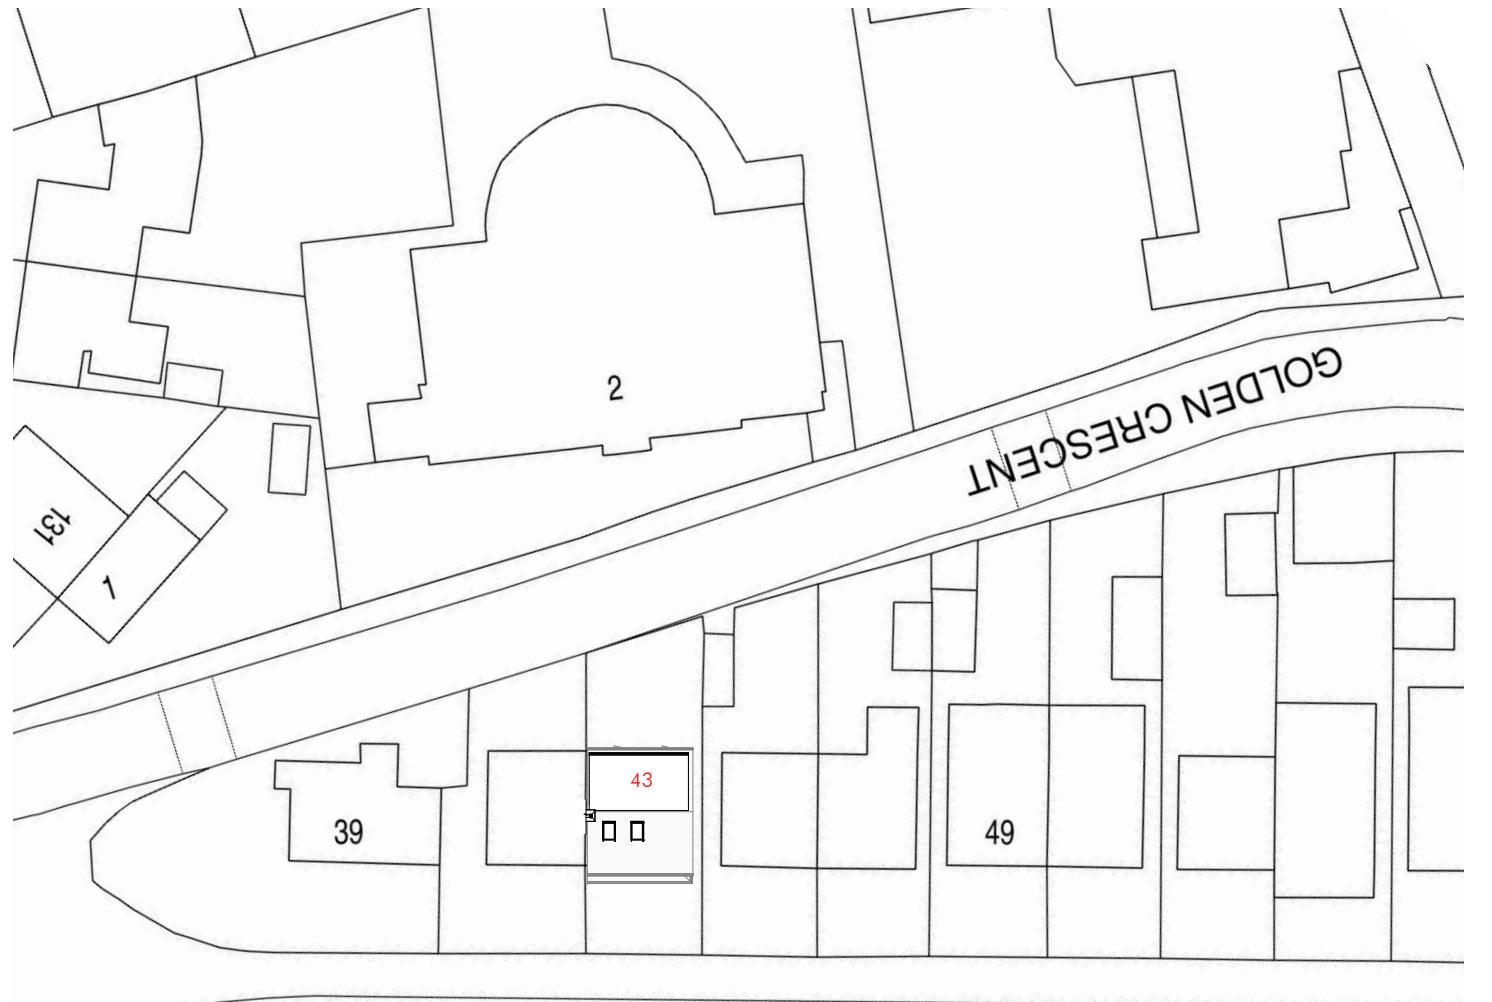

Location Plan
1 : 1250

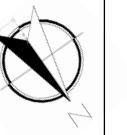 Re-Draw. <small>ARCHITECTURAL DESIGN & PLANS</small>	Project	Mr Jasbir Singh		
	43 Botwell Lane, UB3 2AD	DRWAING NUMBER	A143HS-V2-5	
Title Loft Conversion	CLIENT	Scale (@ A3) As indicated Rev 2		
	Date 07-03-2023	Drawn by HS	Checked by MS	Scale as indicated on plans