




SCALE 1:100 0 2M 4M 6M 8M 10M  
 SCALE 1:500 0 10M 20M 30M 40M 50M  
 SCALE 1:1250 0 25M 50M 75M 100M 125M

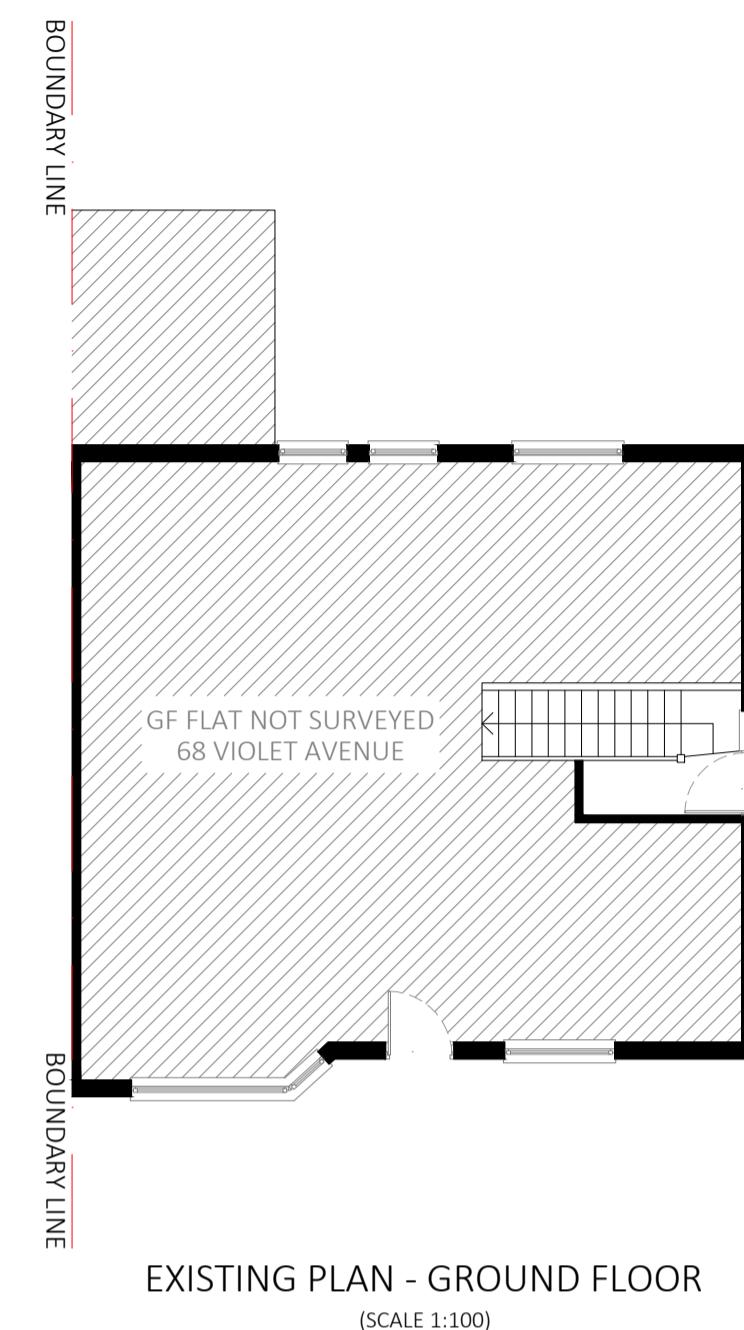


EXISTING PLAN - GROUND FLOOR  
(SCALE 1:100)

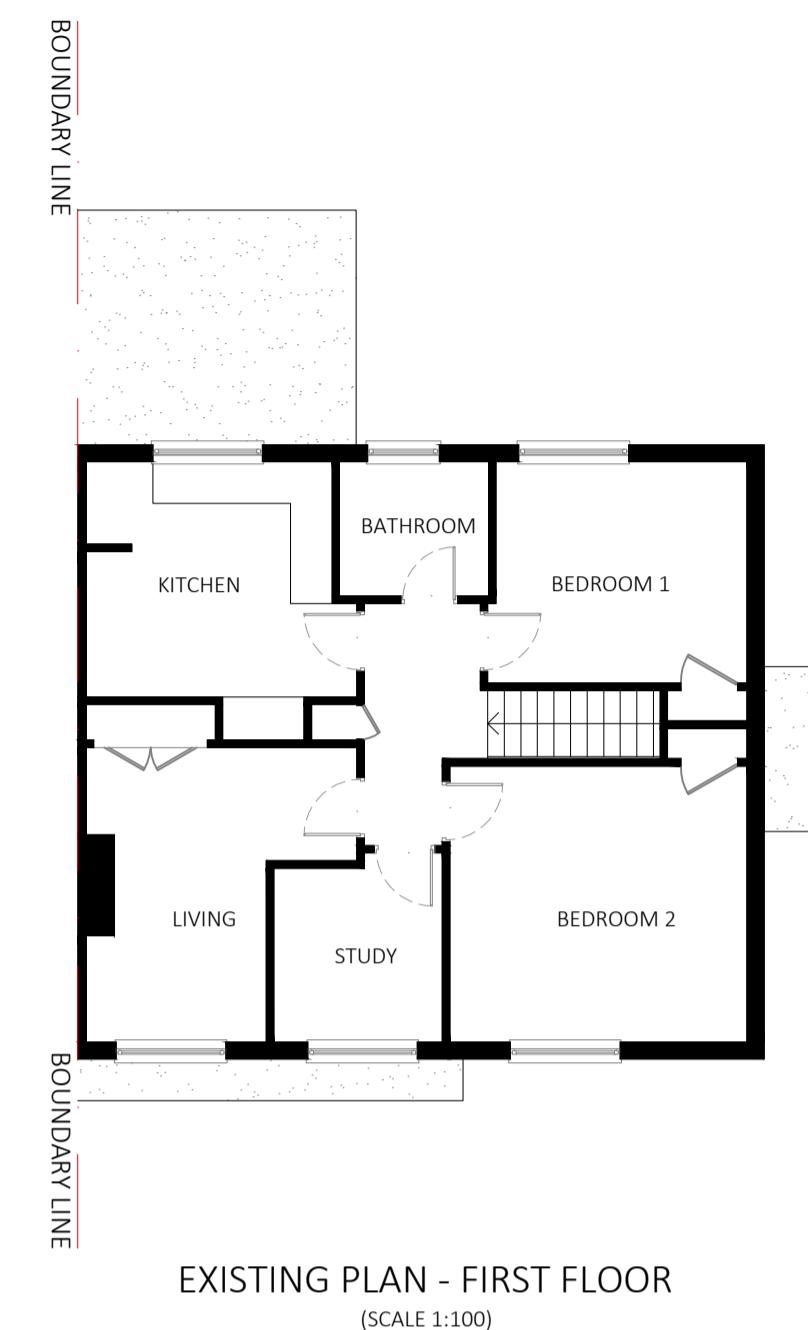


EXISTING PLAN - FIRST FLOOR  
(SCALE 1:100)

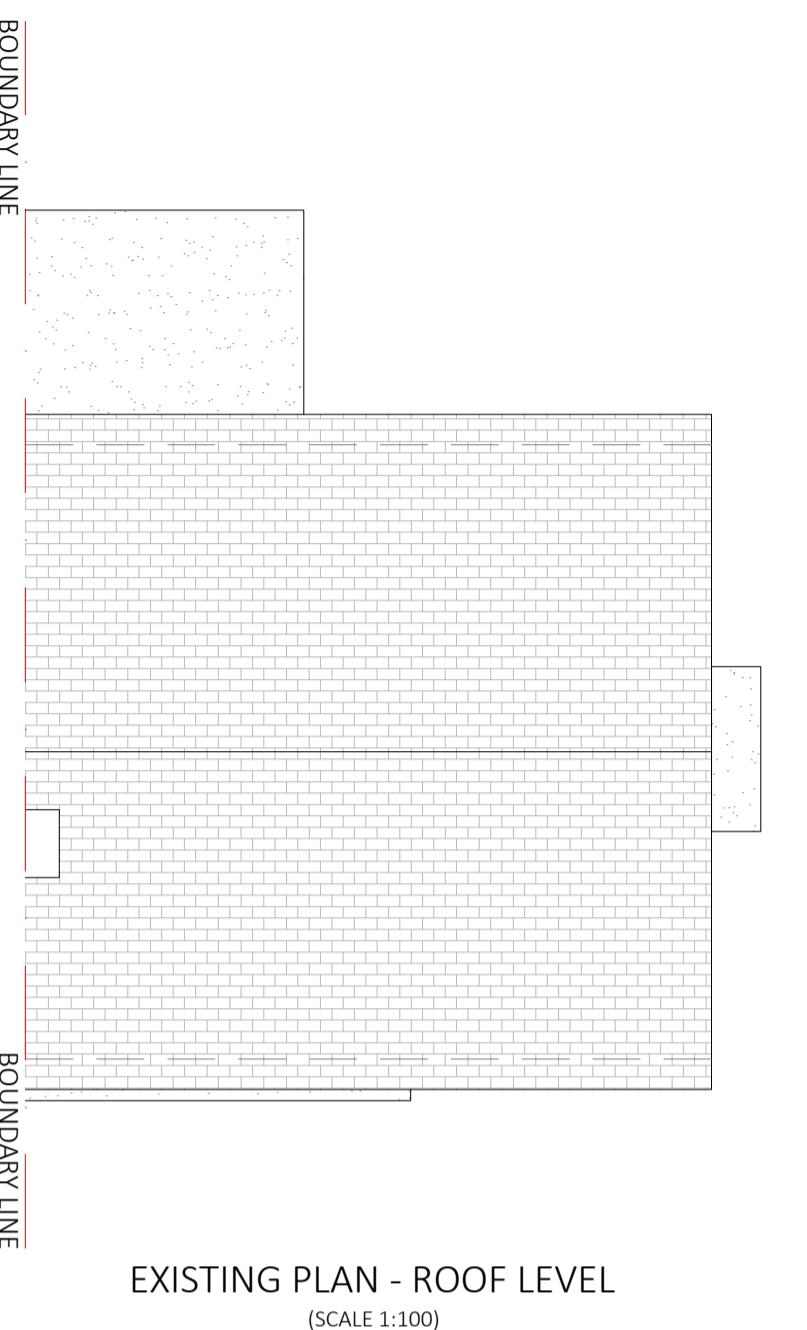


EXISTING PLAN - ROOF LEVEL  
(SCALE 1:100)

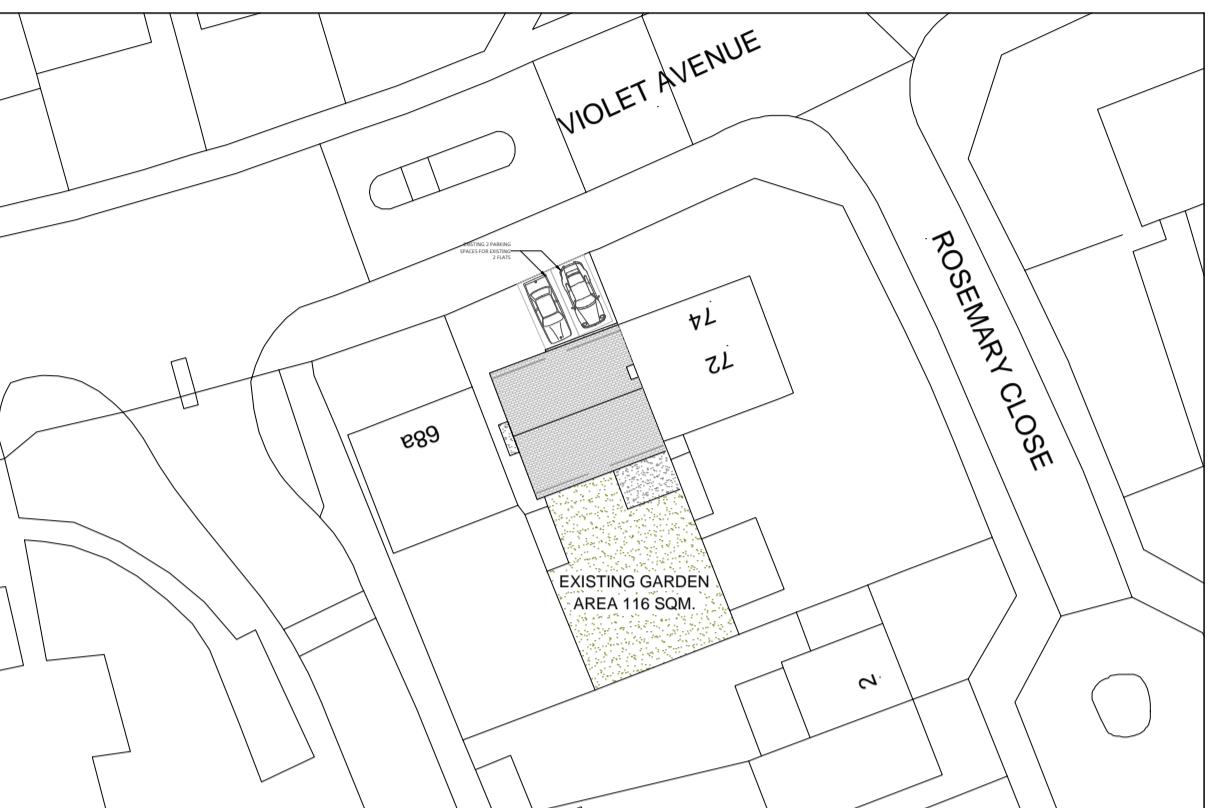


EXISTING SITE PLAN  
(SCALE 1:500)

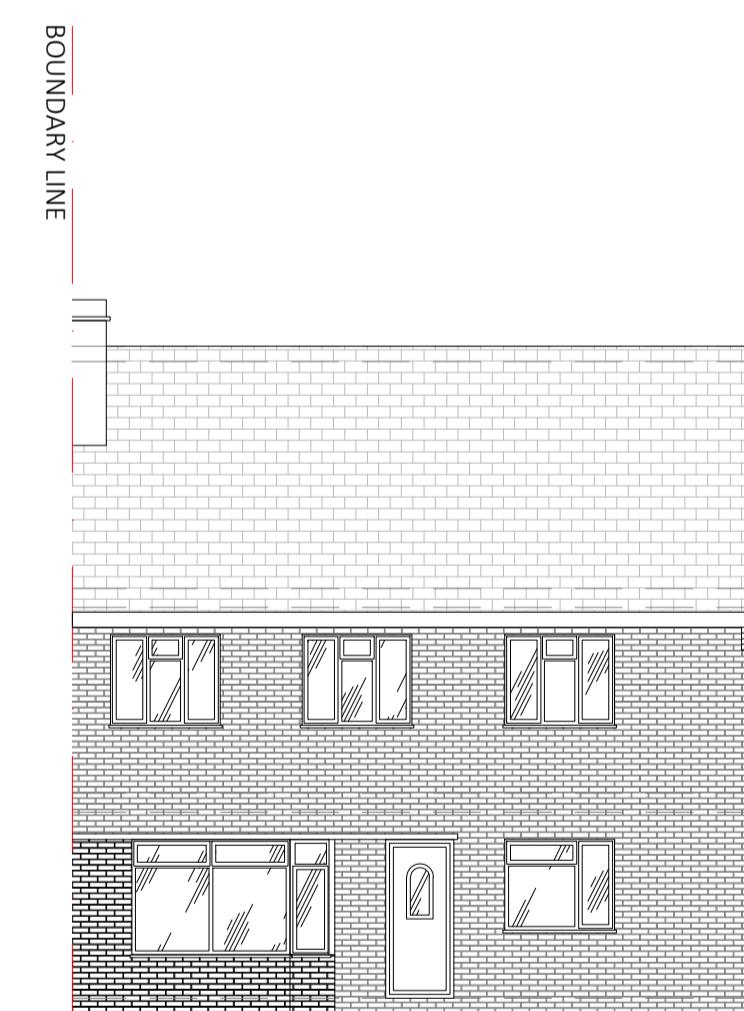


EXISTING ELEVATION - FRONT  
(SCALE 1:100)

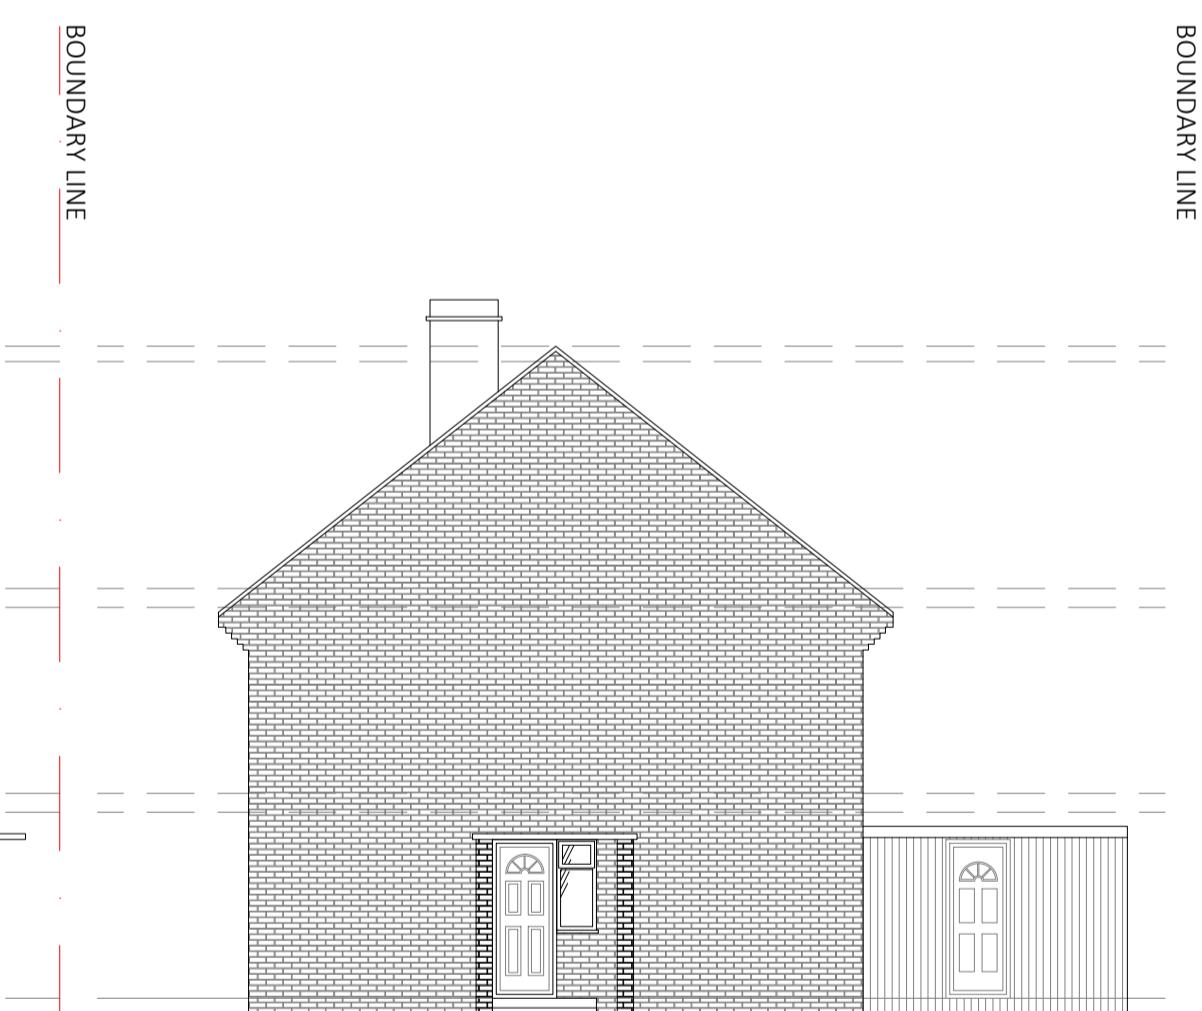

EXISTING ELEVATION - SIDE I  
(SCALE 1:100)

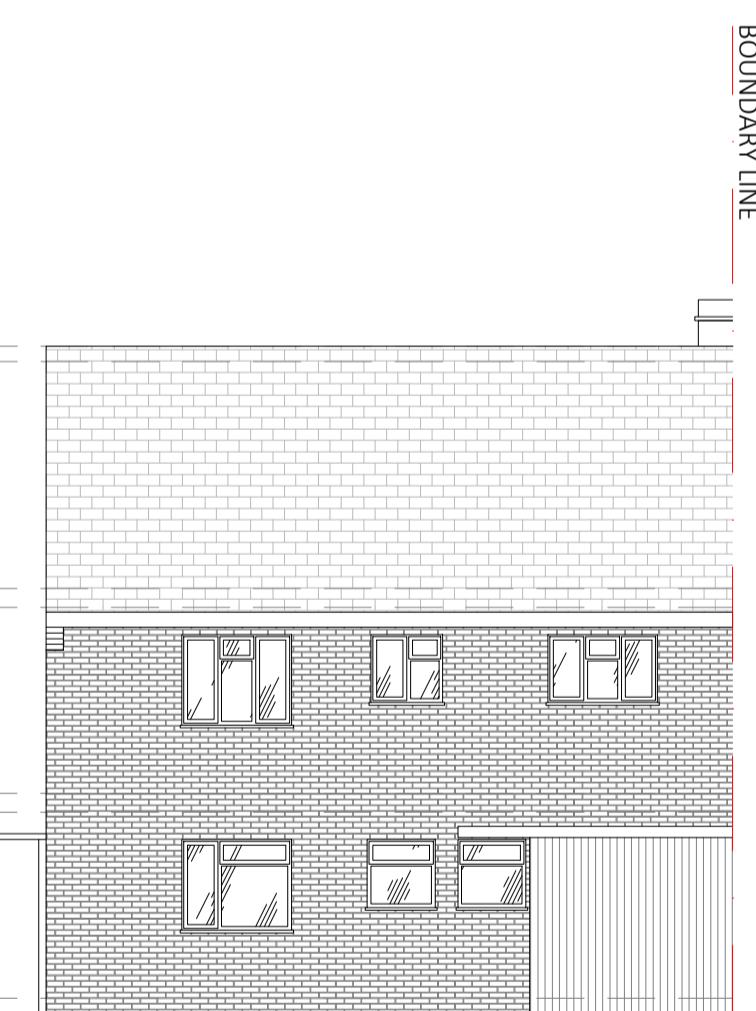

EXISTING ELEVATION - REAR  
(SCALE 1:100)

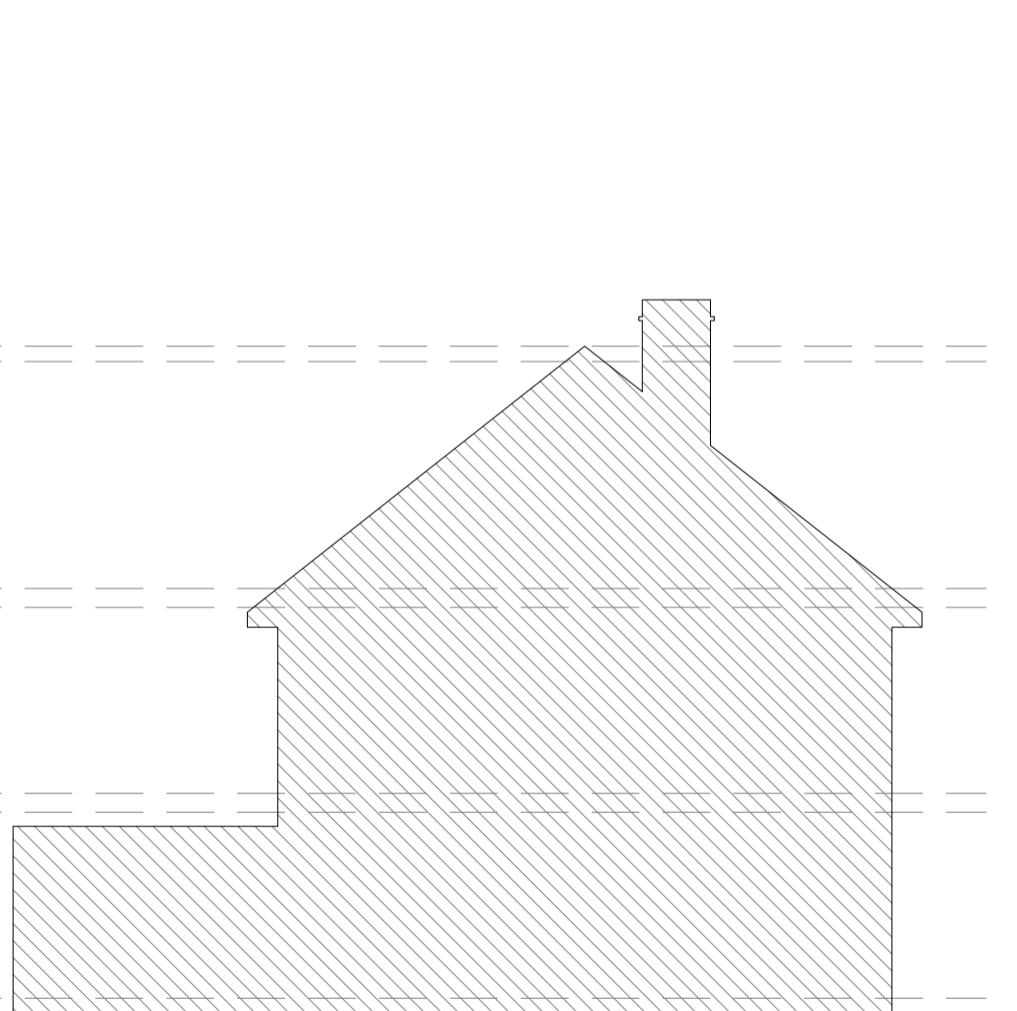

EXISTING ELEVATION - SIDE II  
(SCALE 1:100)



LOCATION PLAN  
(SCALE 1:1250)

NOT APPROVED FOR CONSTRUCTION

All measurements to be checked on site and not scaled from this drawing.  
 Any discrepancies to be reported to The White House Design LTD.  
 Party wall (etc) act 1997 to be agreed with adjoining neighbours prior to commencing.  
 All works to the satisfaction of local authority inspector.  
 No deviation from these drawing what so ever, unless agreed in writing with The White House Design LTD.

**DESCRIPTION**  
EXISTING PLANS & ELEVATIONS

**THE WHITE HOUSE DESIGN LTD**  
CONSULTING CIVIL AND STRUCTURAL  
ENGINEERS  
7 PROGRESS BUSINESS CENTRE  
WHITTLE PARKWAY SLOUGH BERKSHIRE SL1  
6DQ  
TEL: 01628 660 444  
FAX: 01628 660 555

**SITE ADDRESS:**  
70 VIOLET AVENUE  
UXBRIDGE  
UB8 3PT

REVISIONS	1	16/12/22	PROPOSED SECTION
DATE:	11 - 05 - 2022	DRAWN BY:	KKC
SCALE:	1:100, 1:500, 1:1250 @ A1	CHECKED BY:	
DRAWING TITLE:	PLANNING	DRAWING NUMBER:	KKC/70/2022/C