



Note: The Drawings is for planning purpose and should not be used for construction.
All dimensions should be confirmed on site and any deviation should be reported back to designer.


PD: Painted Pebble dash
BW: Brick Work

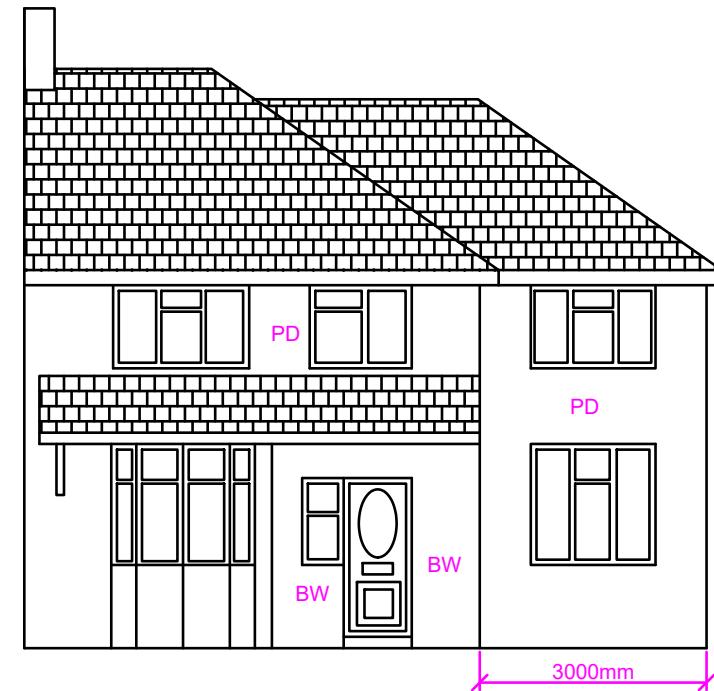


Proposed Front Elevation

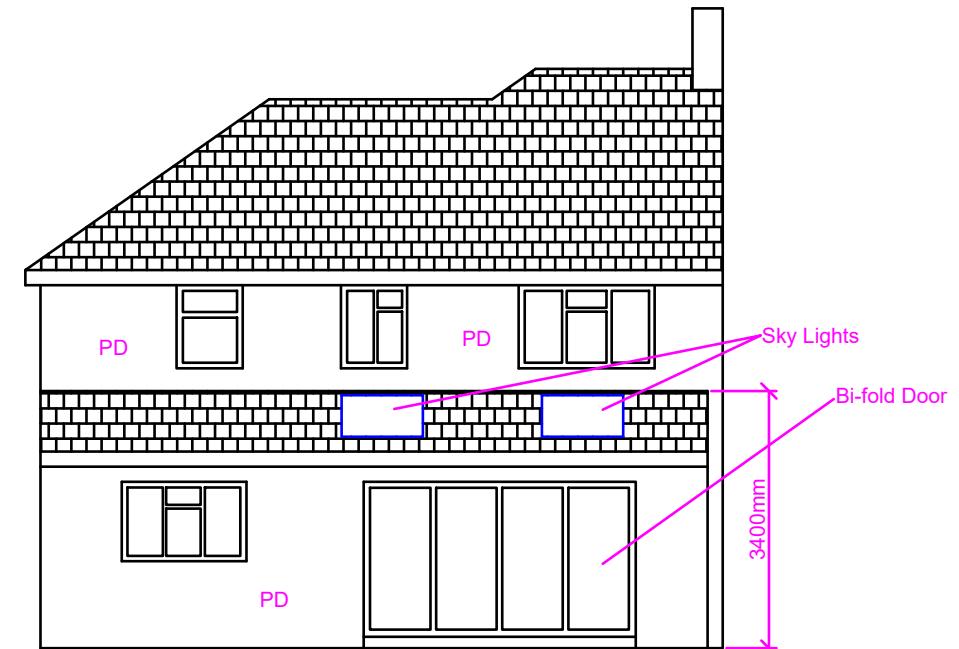

Proposed Rear Elevation

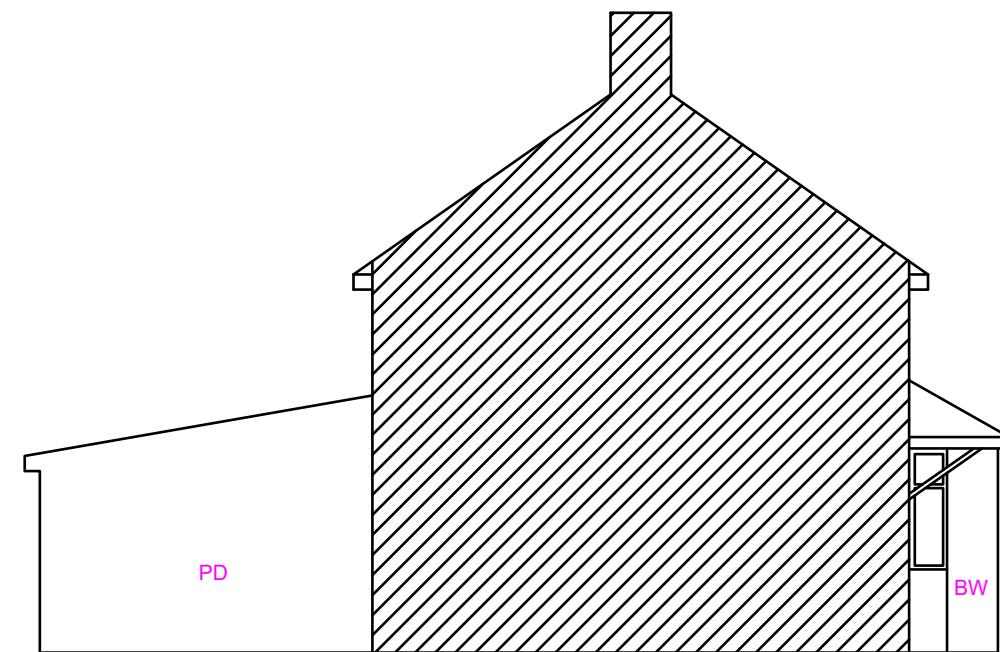

Proposed Side Elevation (LHS)

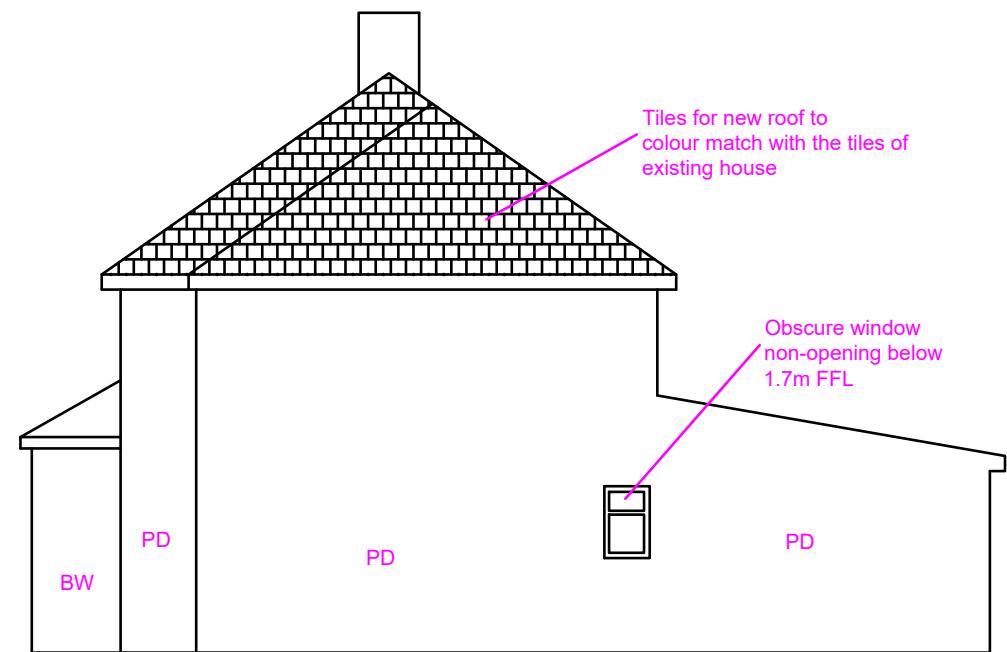

Proposed Side Elevation (RHS)

Proposed Development: Double storey side extension and Single storey rear extension	Site Address: 62 Tudor Road Hayes UB3 2QD	Revisions: <table border="1"> <tr> <th>Rev</th><th>Date</th><th>Description</th></tr> <tr> <td>A</td><td>03/05/2022</td><td></td></tr> <tr> <td>B</td><td>08/07/2022</td><td>Reduced the width of Side ext to 3m</td></tr> <tr> <td></td><td></td><td></td></tr> <tr> <td></td><td></td><td></td></tr> </table>	Rev	Date	Description	A	03/05/2022		B	08/07/2022	Reduced the width of Side ext to 3m							Drawing Description: Proposed Elevations Drawing No: ART/2022/SERE62TR/PE Rev B	Scale: 1:100 Paper Size: A3 Sheet No: 4 of 5 	ART CONSULTANTS (UK) LTD 113 LONG LANE STANWELL TW19 7AL M:07960071377 E: ARTCONSULTANTSUK@GMAIL.COM
Rev	Date	Description																		
A	03/05/2022																			
B	08/07/2022	Reduced the width of Side ext to 3m																		