


R: Render to colour match
with main dwelling house


Angled Wall
to follow site boundary

Bi-fold Door


- Notes:
- 1) Roof Tiles to be flat roof.
 - 2) Render to colour match with the render main dwelling house.

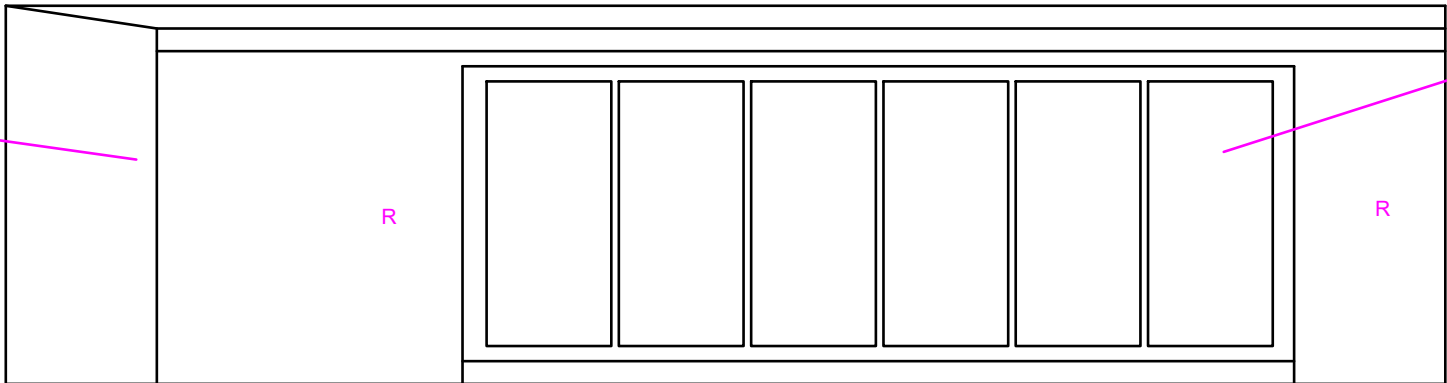


Proposed Front Elevation

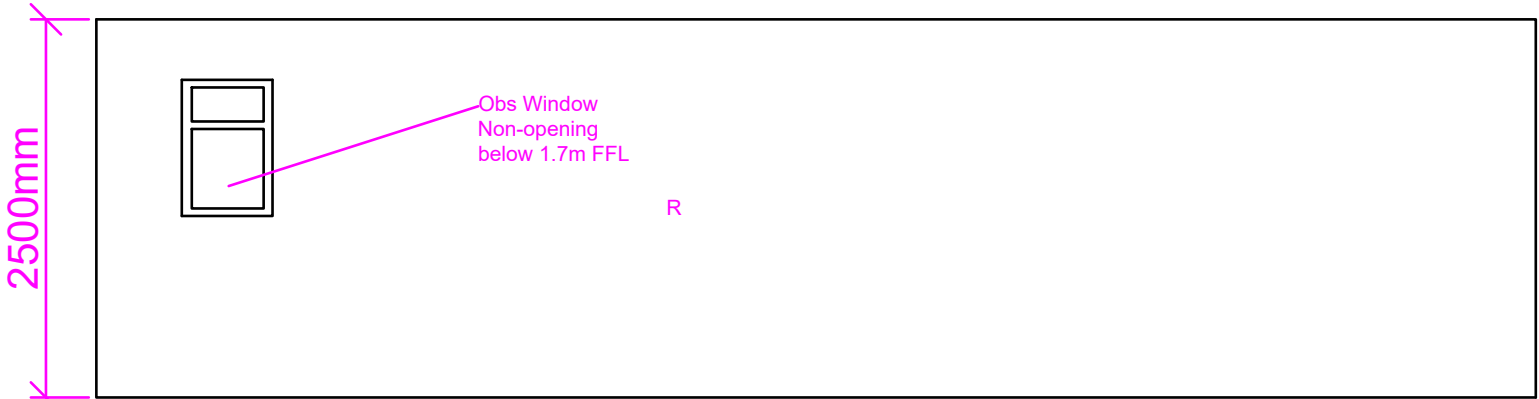

Proposed Rear Elevation

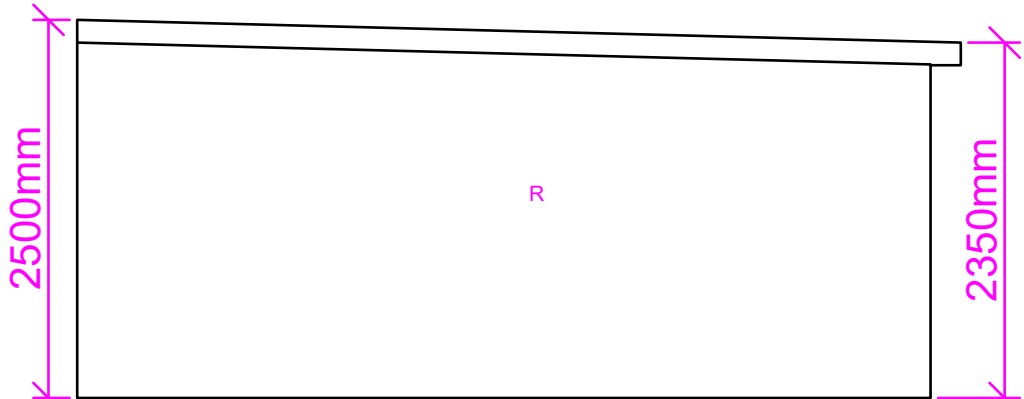

Proposed Side Elevation (LHS)

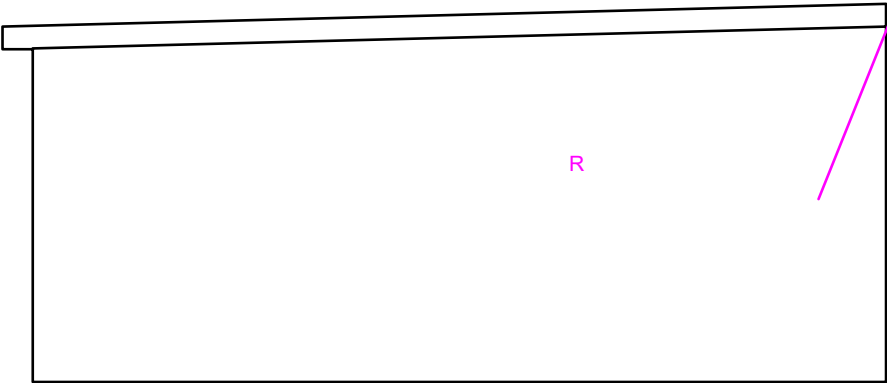

Proposed Side Elevation (RHS)

Proposed Development:

Quotbuilding

Site Address:

62 Tudor Road
Hayes UB3 2QD

Revisions:

Rev	Date	Description
A	03/05/2022	
B	03/10/2022	Roof amended to flat roof

Drawing Description:

Proposed Elevations

Drawing No:

ART/2022/OUT62TR/PE Rev B

Scale: 1:50
Paper Size: A3
Sheet No: 2 of 3



ART CONSULTANTS (UK) LTD
113 LONG LANE
STANWELL
TW19 7AL
M:07960071377
E: ARTCONSULTANTSUK@GMAIL.COM