



PD: Painted Pebble dash
BW: Brick Work




Existing Front Elevation

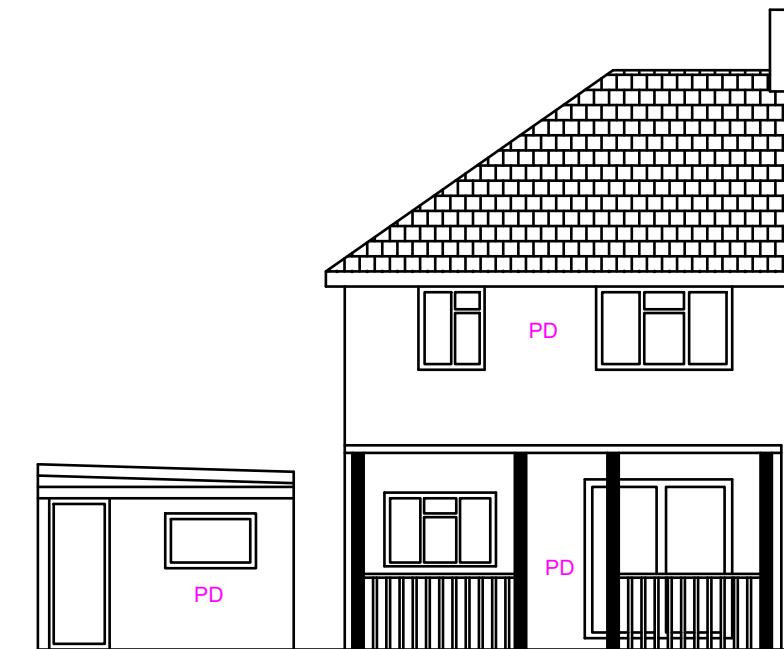

Existing Rear Elevation

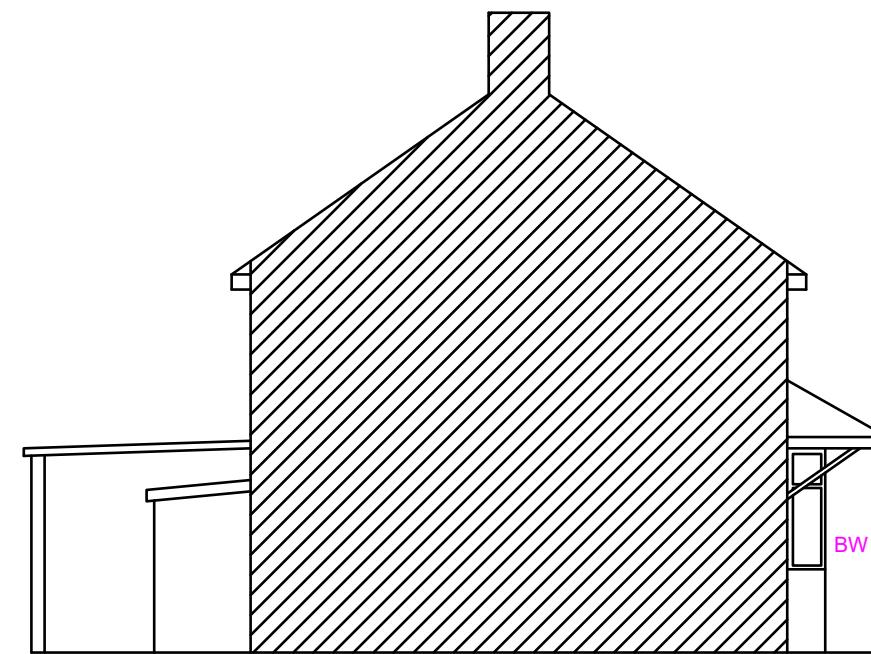

Existing Side Elevation (LHS)

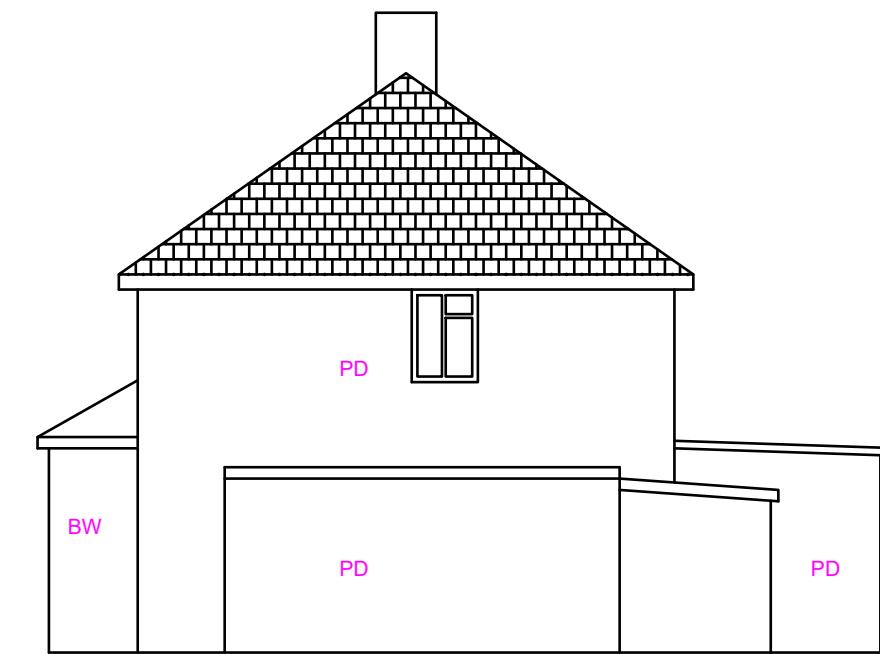

Existing Side Elevation (RHS)

Proposed Development: Single Storey Rear Extension, Part First floor part rear extension, Double Storey Side Extension	Site Address: 62 Tudor Road Hayes UB3 2QD	Revisions: <table border="1"> <tr> <th>Rev</th><th>Date</th><th>Description</th></tr> <tr> <td>A</td><td>27/10/2022</td><td></td></tr> <tr> <td></td><td></td><td></td></tr> <tr> <td></td><td></td><td></td></tr> <tr> <td></td><td></td><td></td></tr> </table>	Rev	Date	Description	A	27/10/2022											Drawing Description: Existing Elevations Drawing No: ART/2022/FFRE62TR/EE	Scale: 1:100 Paper Size: A3 Sheet No: 3 of 8 	ART CONSULTANTS (UK) LTD 113 LONG LANE STANWELL TW19 7AL M:07960071377 E: ARTCONSULTANTSUK@GMAIL.COM
Rev	Date	Description																		
A	27/10/2022																			