





Front Elevation

Scale 1:100

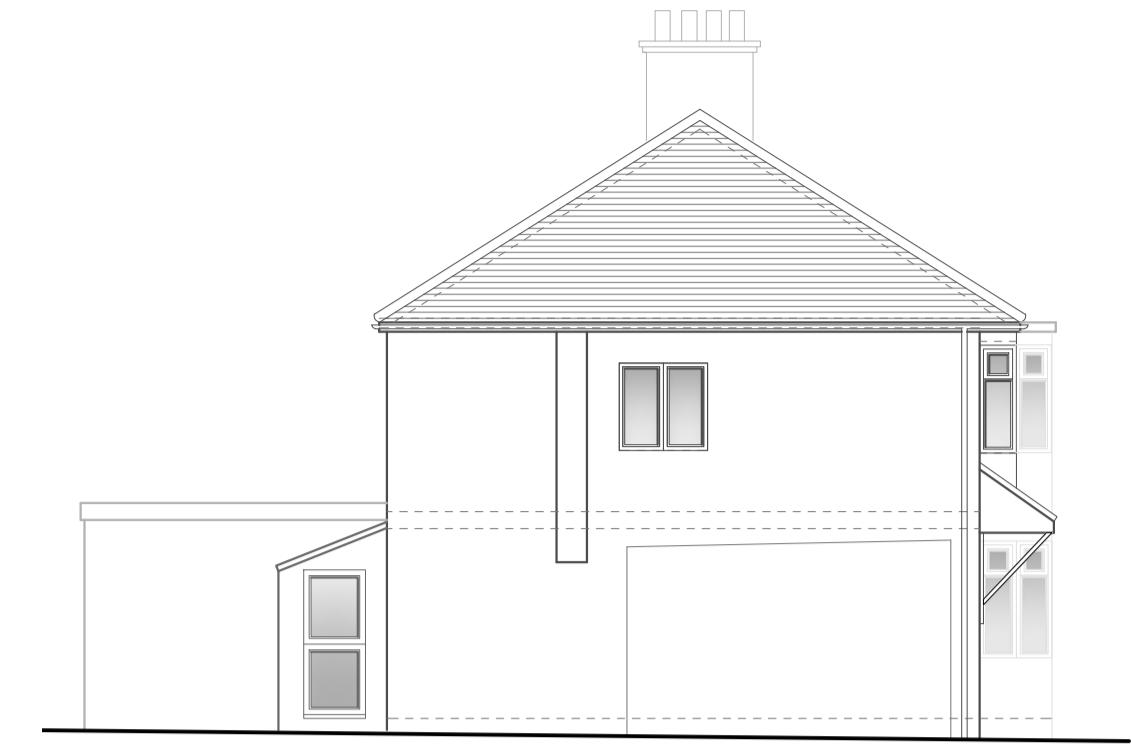

Side Elevation

Scale 1:100

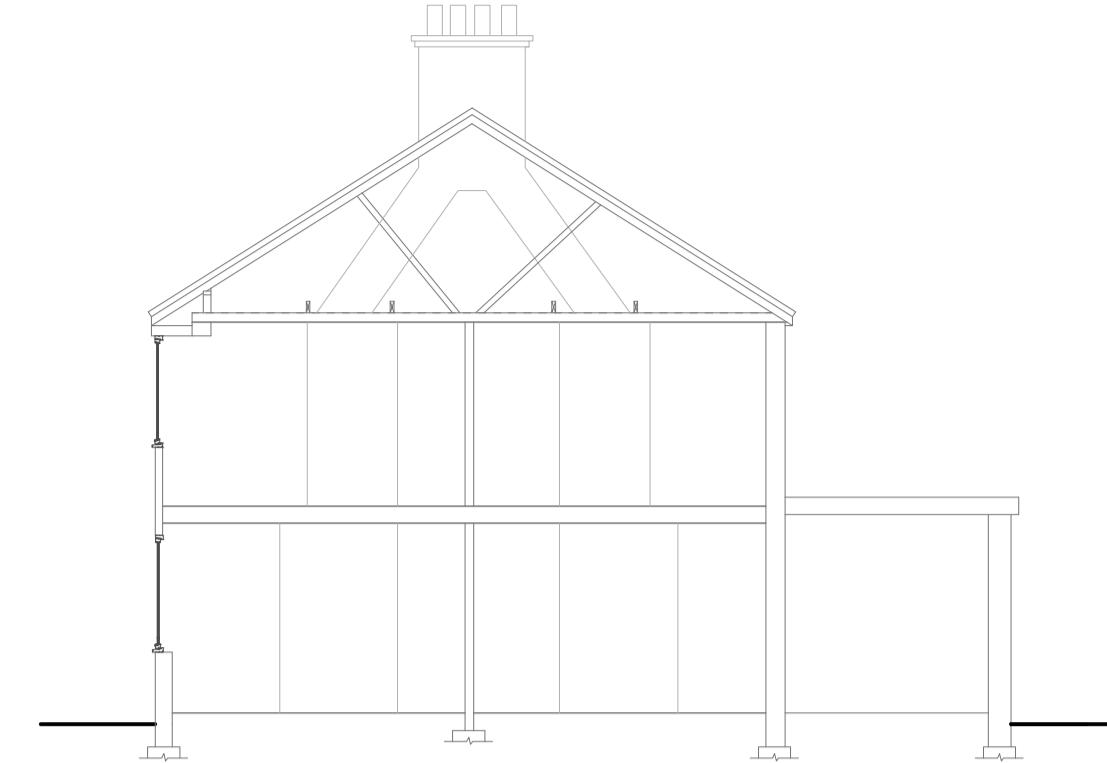


Indicative Section Through
Adjoining Property

Scale 1:100




Rear Elevation

Scale 1:100

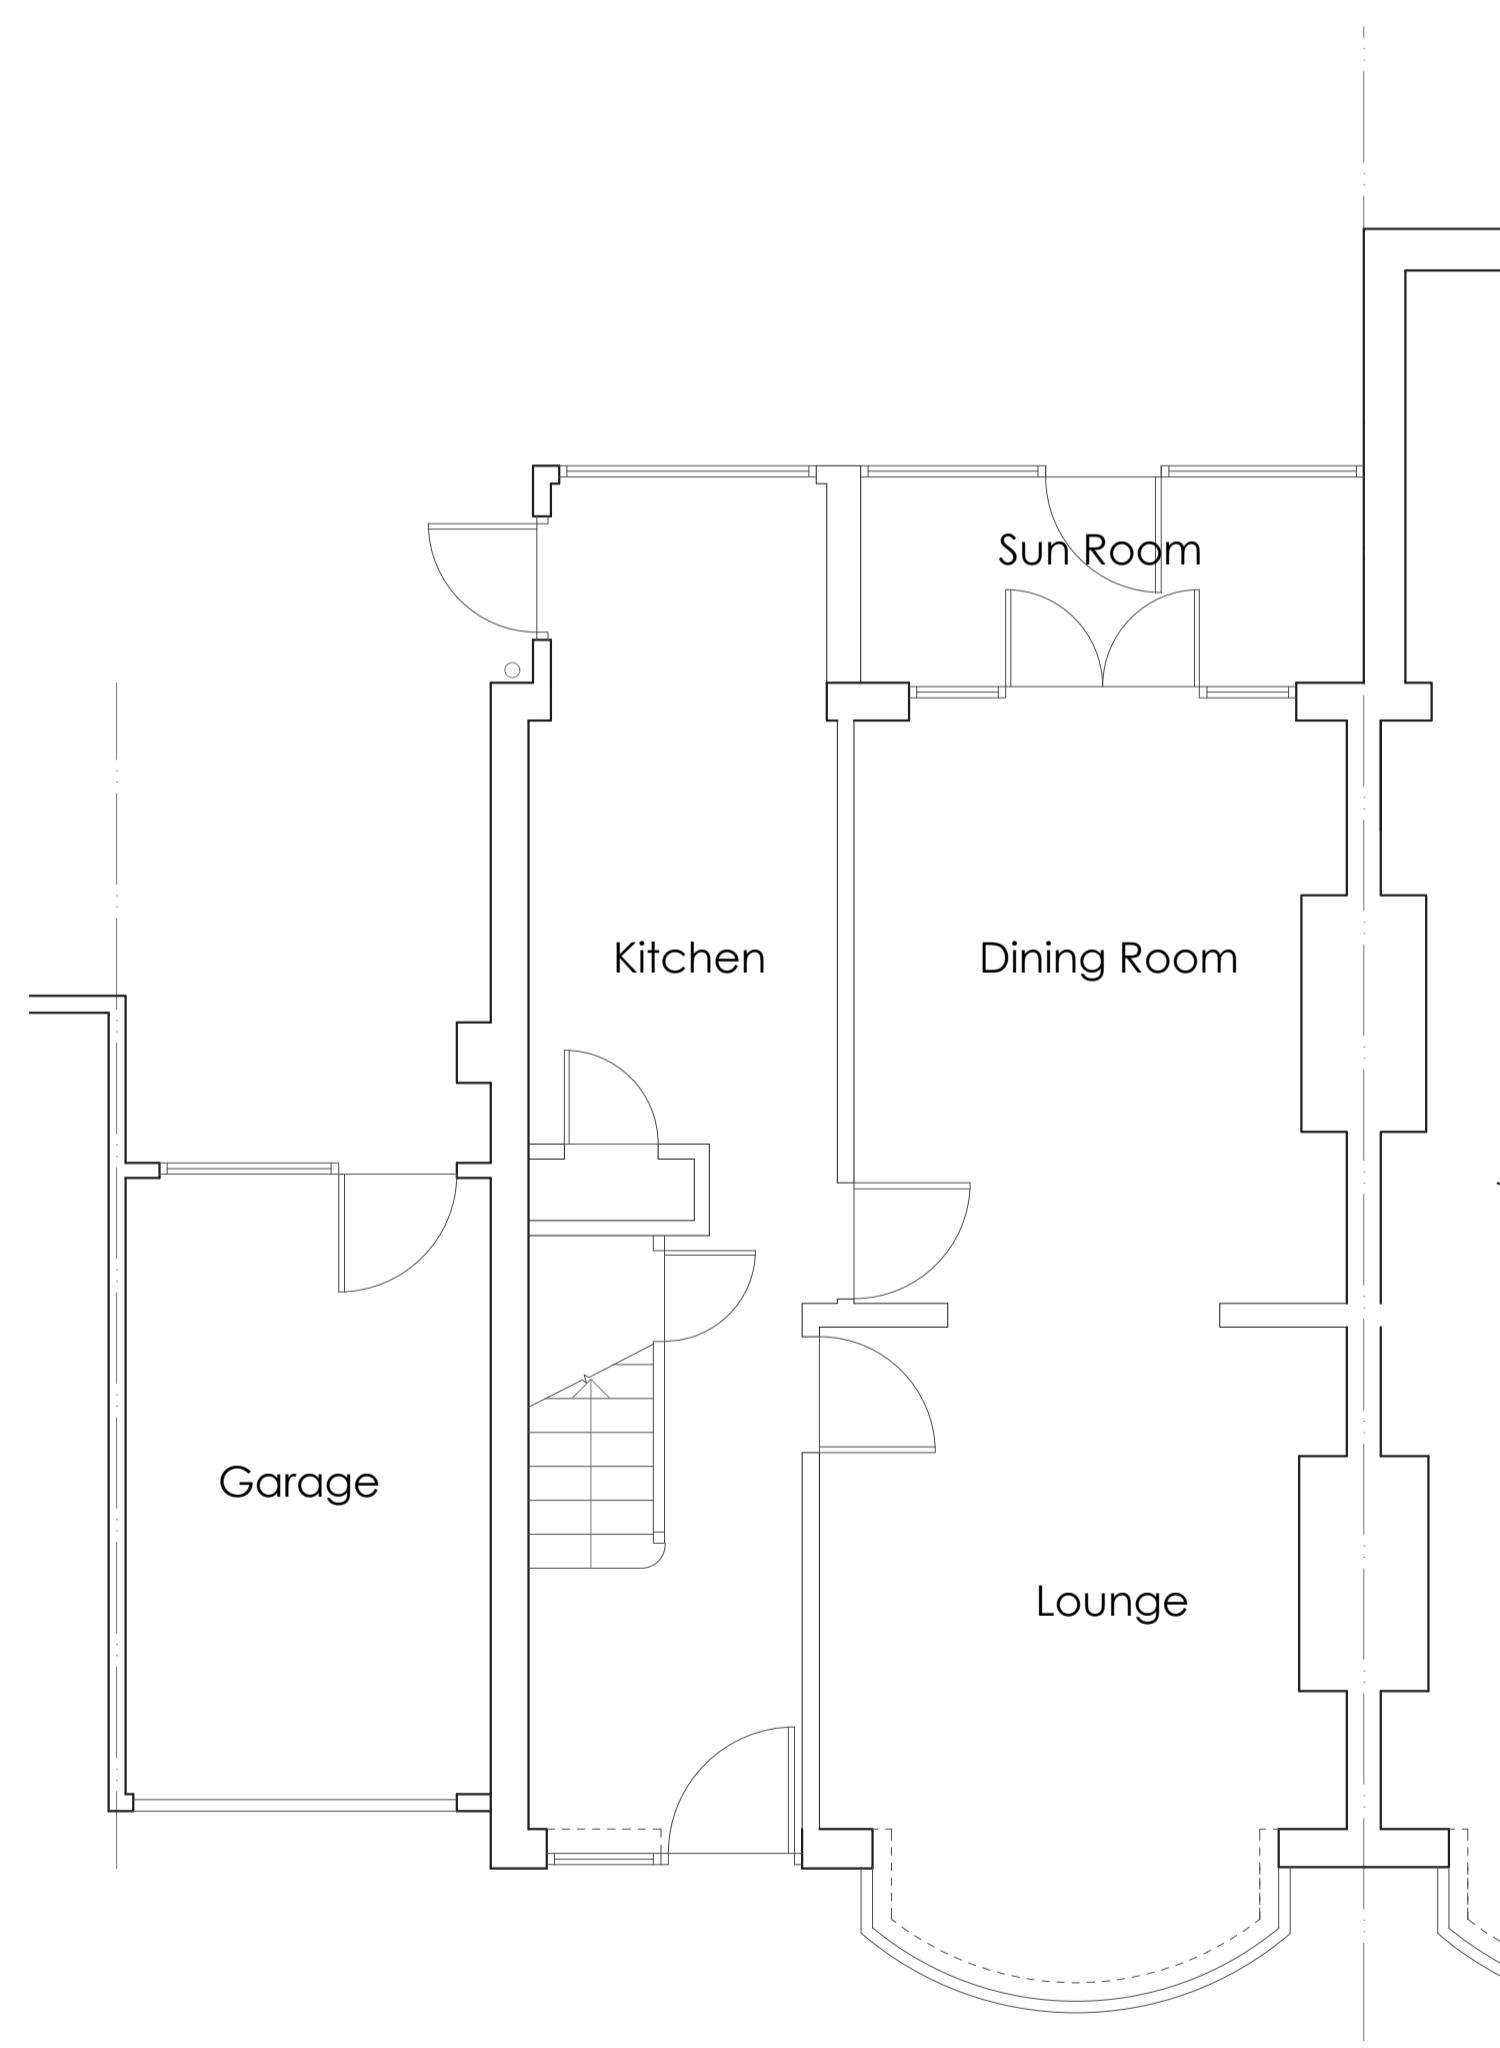

Ground Floor Plan

Scale 1:50

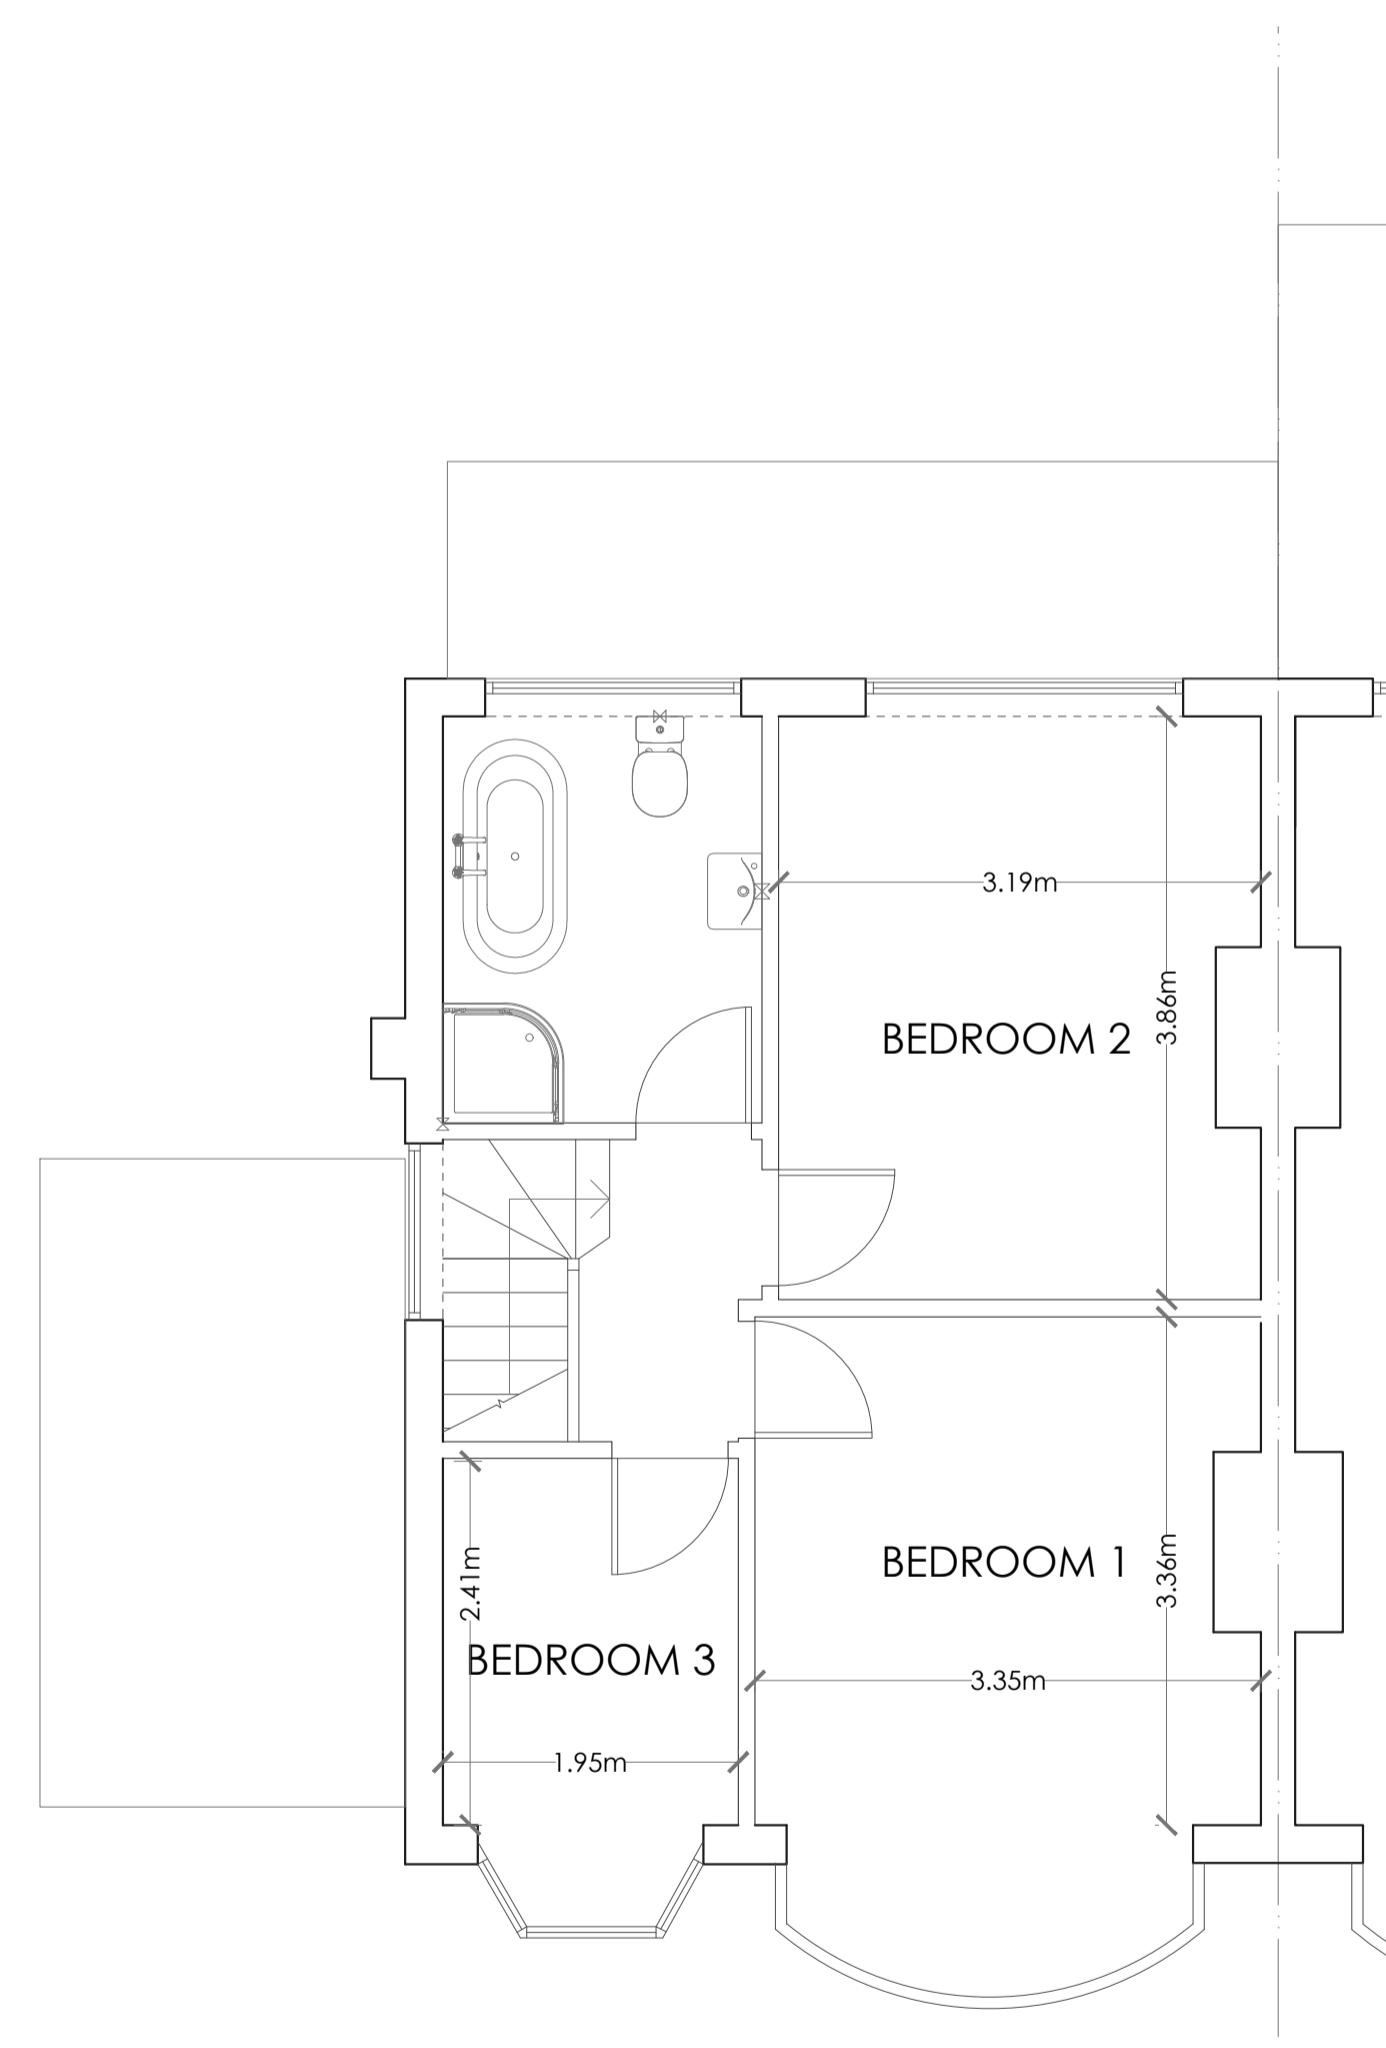

First Floor Plan

Scale 1:50


1:50 (A1) 0 0.5 1 1.5 2 2.5 3 3.5 4 4.5 5

1:100 (A1) 0 1m 2 3 4 5 6 7 8 9 10



Site Plan

Scale 1:500

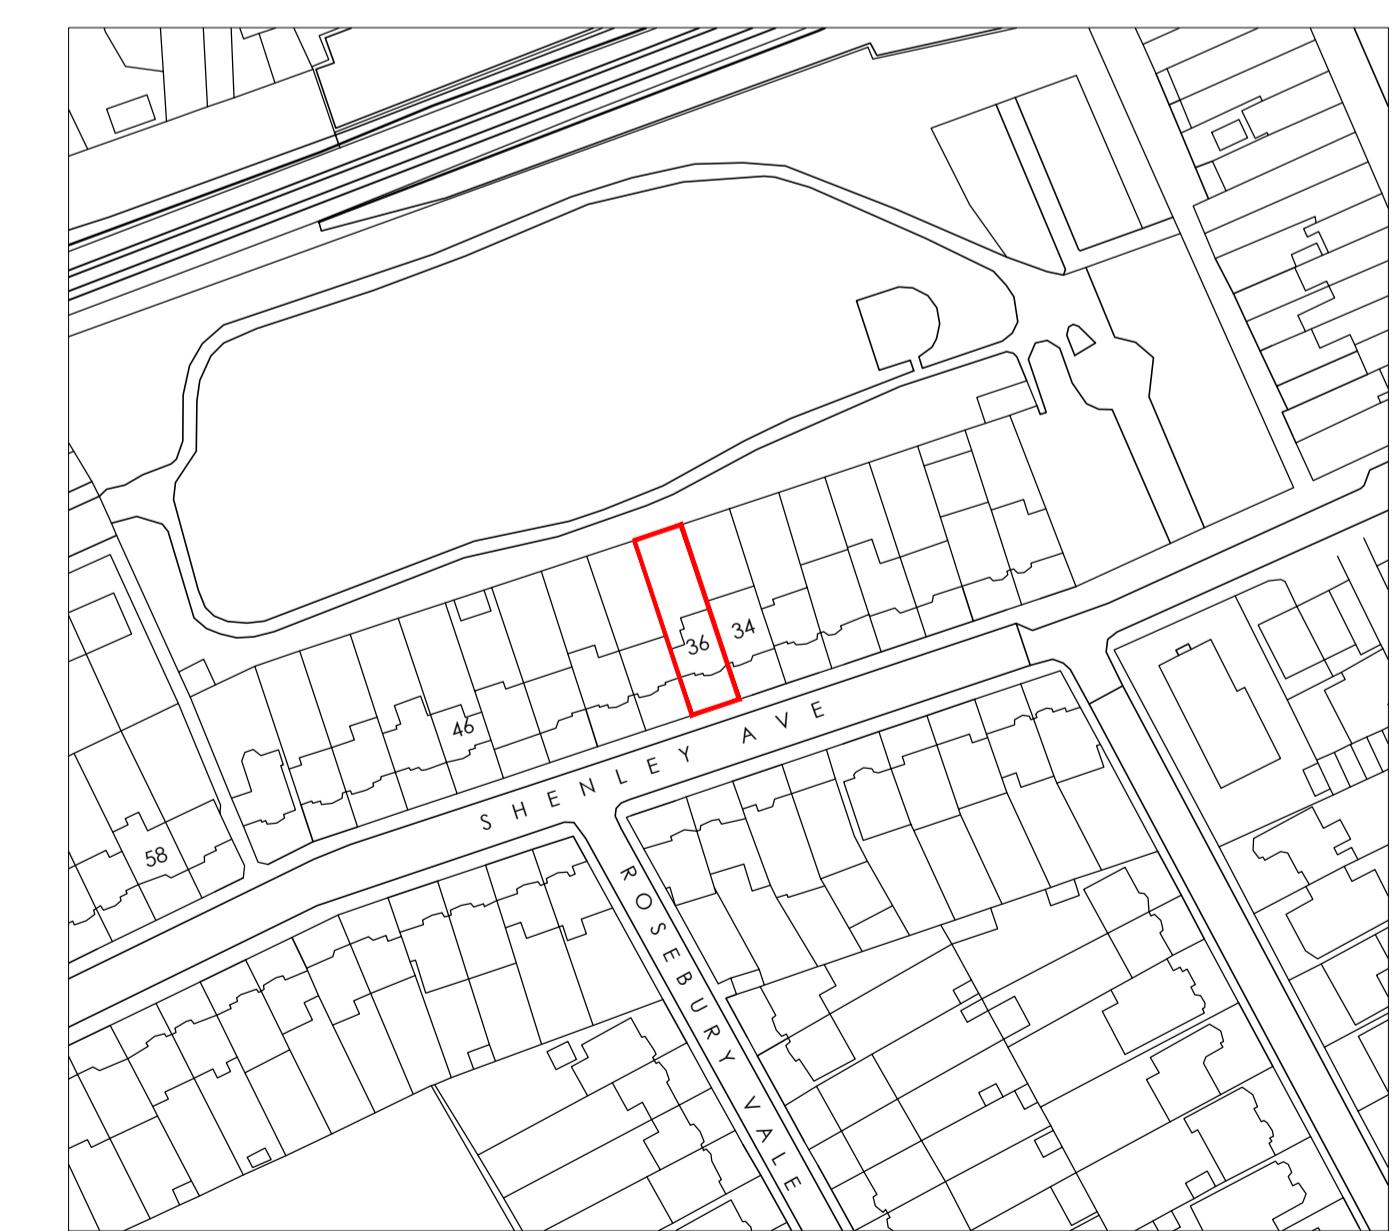

Location Plan

Scale 1:1250

Notes				
•	Any discrepancy between drawings and specification to be referred to the Surveyors.			
•	Scaled Dimensions should not be used.			
All drawings are to be read in conjunction with the Engineer's details & any anomalies are to be reported to the Contract Administrator.				
Client				
Jolene McGowan				
Address				
36 Shenley Ave Ruislip HA4 6BX				
Project				
Loft Conversion				
Drawing				
Existing Composite Planning Drawing				
Drawn By	SEM	Drawn Date		
		Dec '22		
Scale	As Noted (A1)			
Rev	Amendments	Date		
Drawing No.				
20211217-01				
Revision				