




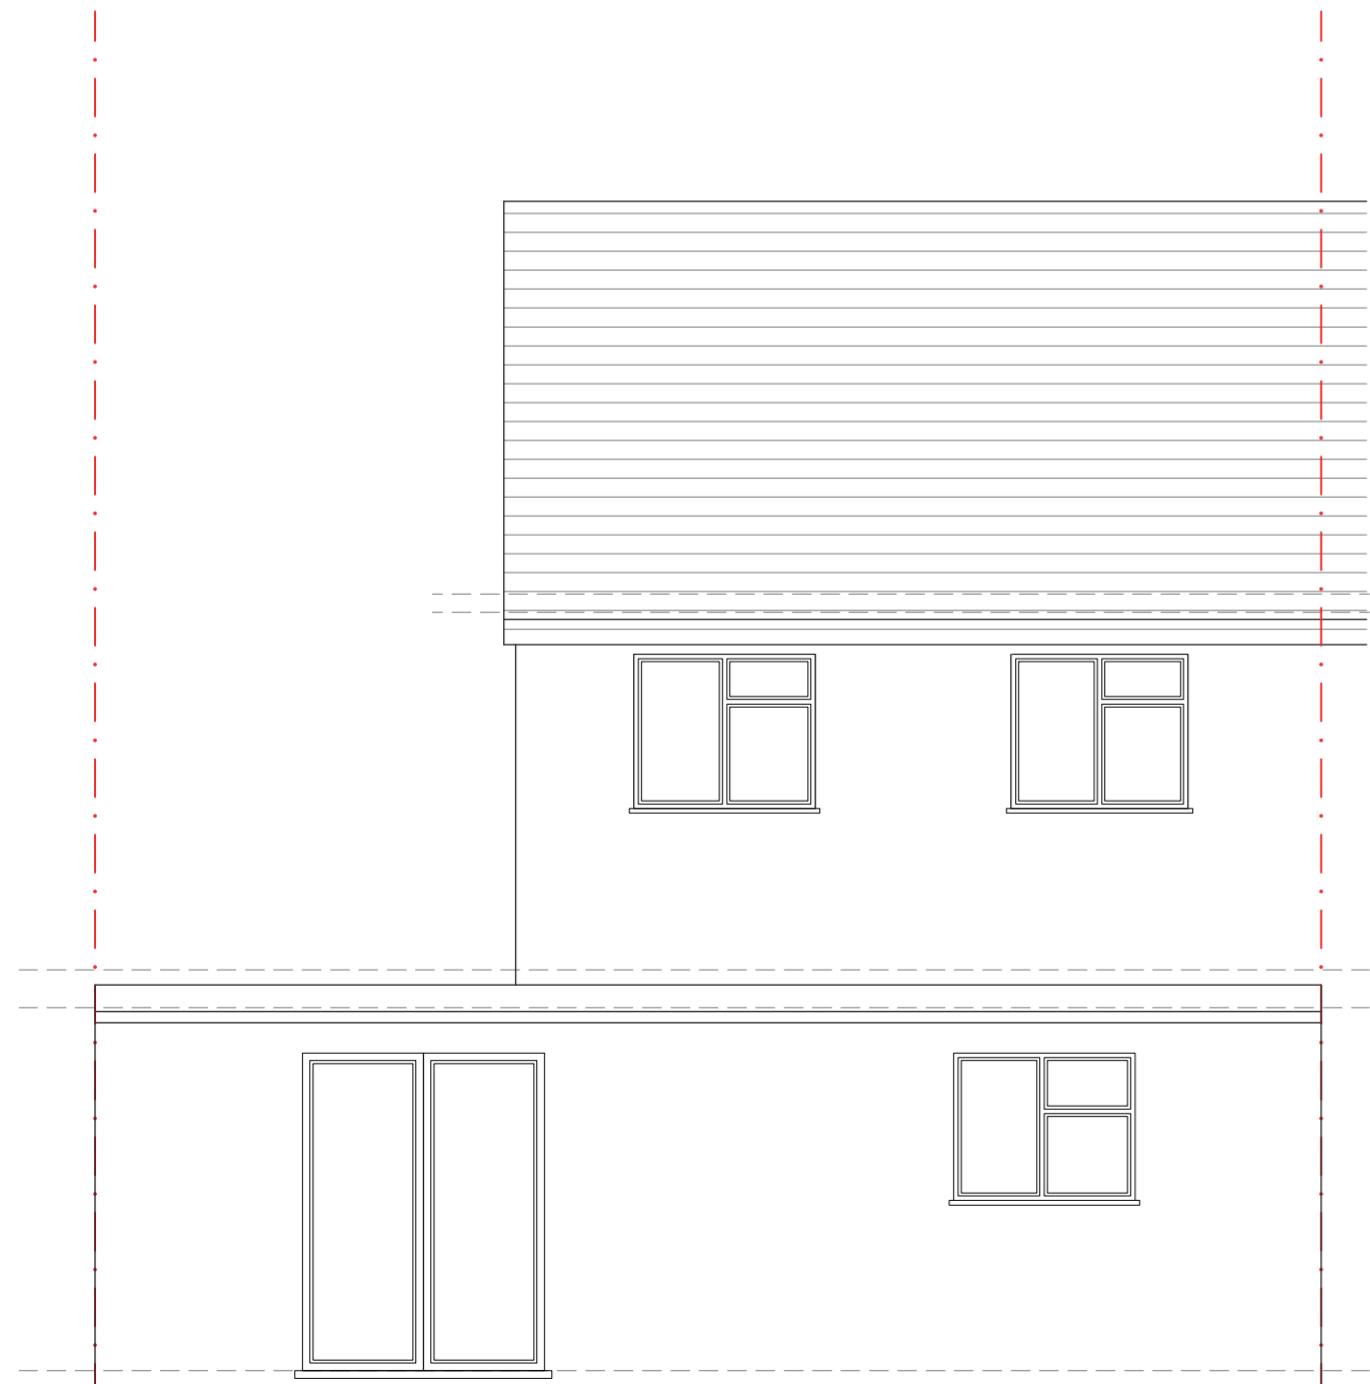



EXISTING  
FRONT ELEVATION

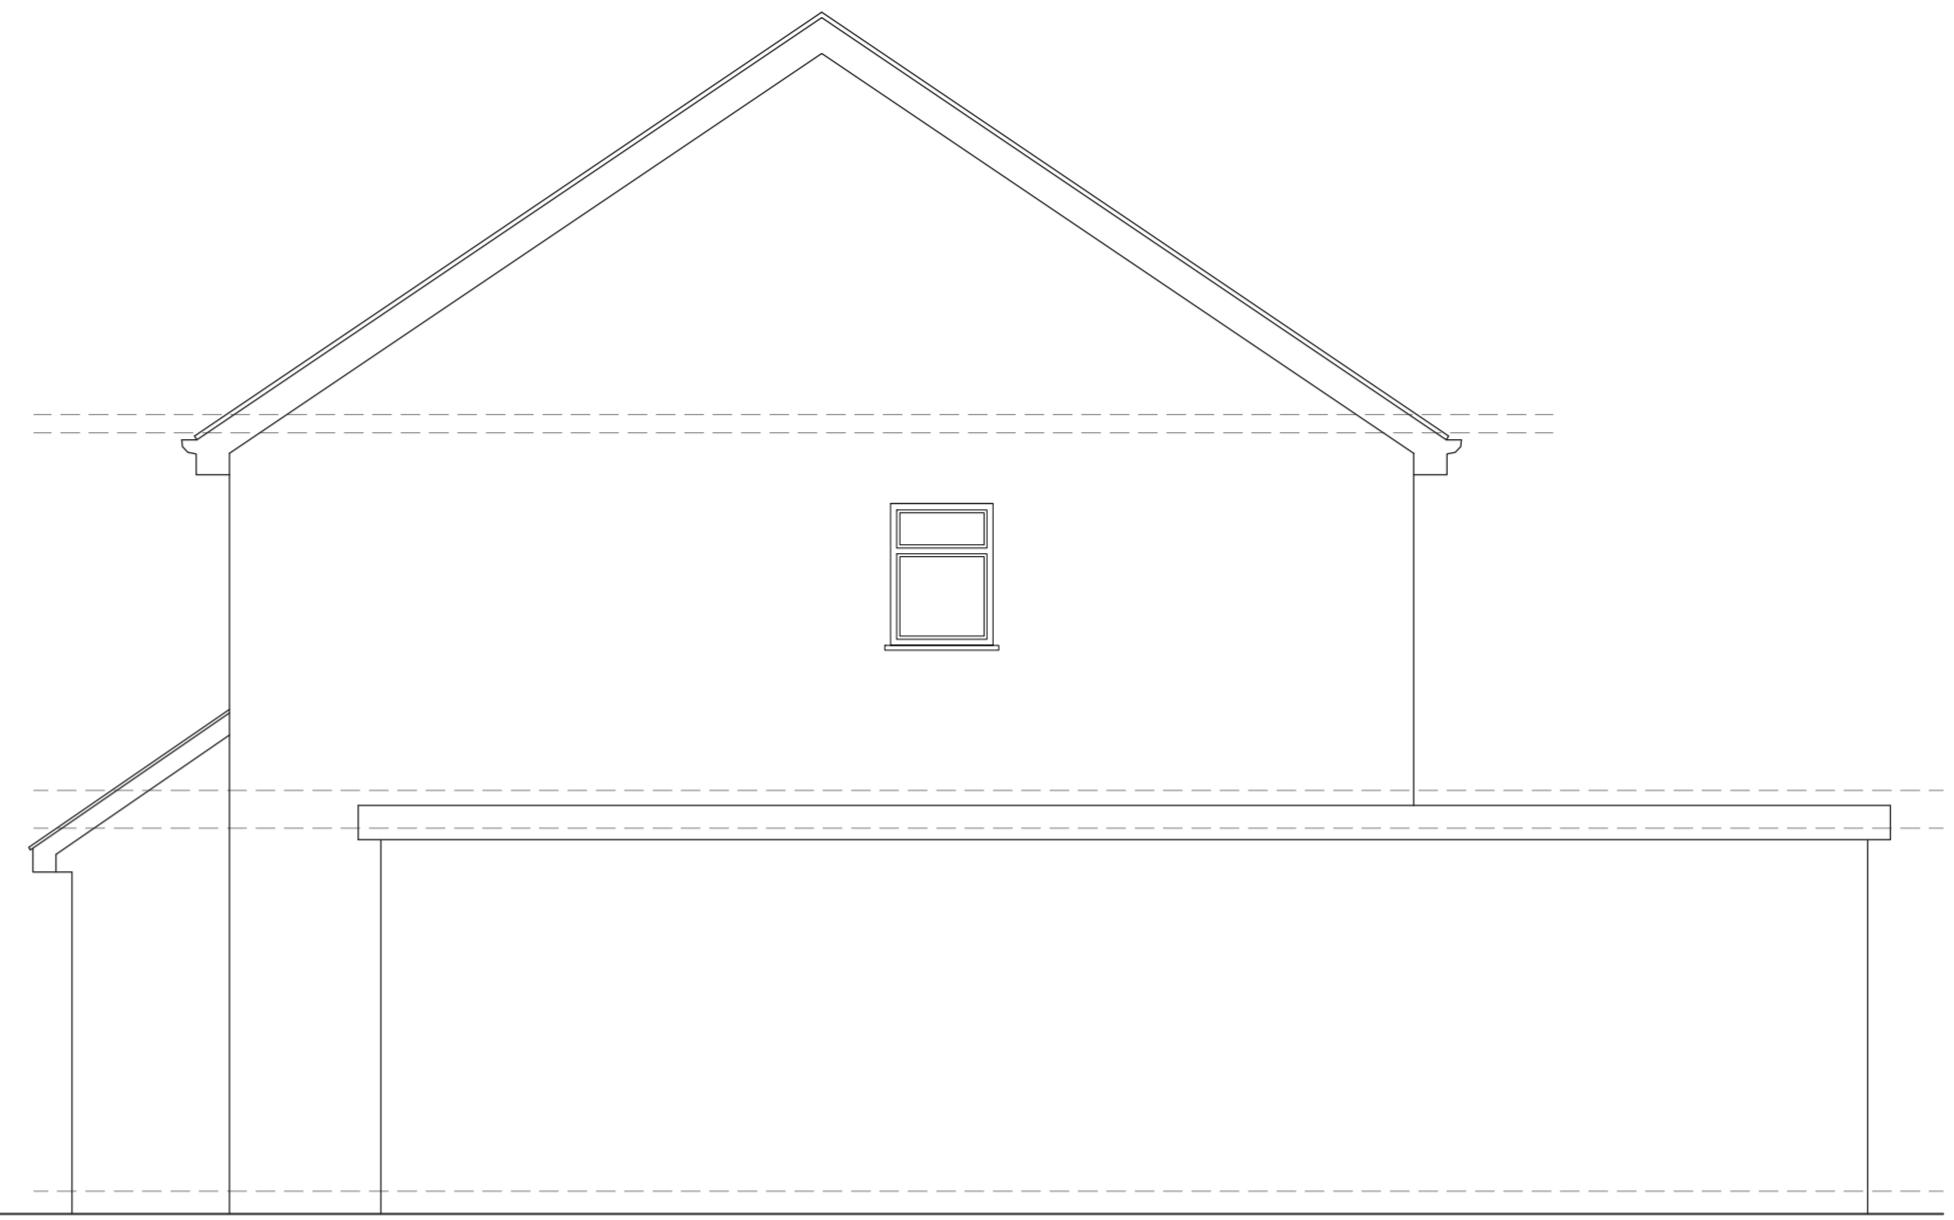

EXISTING  
REAR ELEVATION

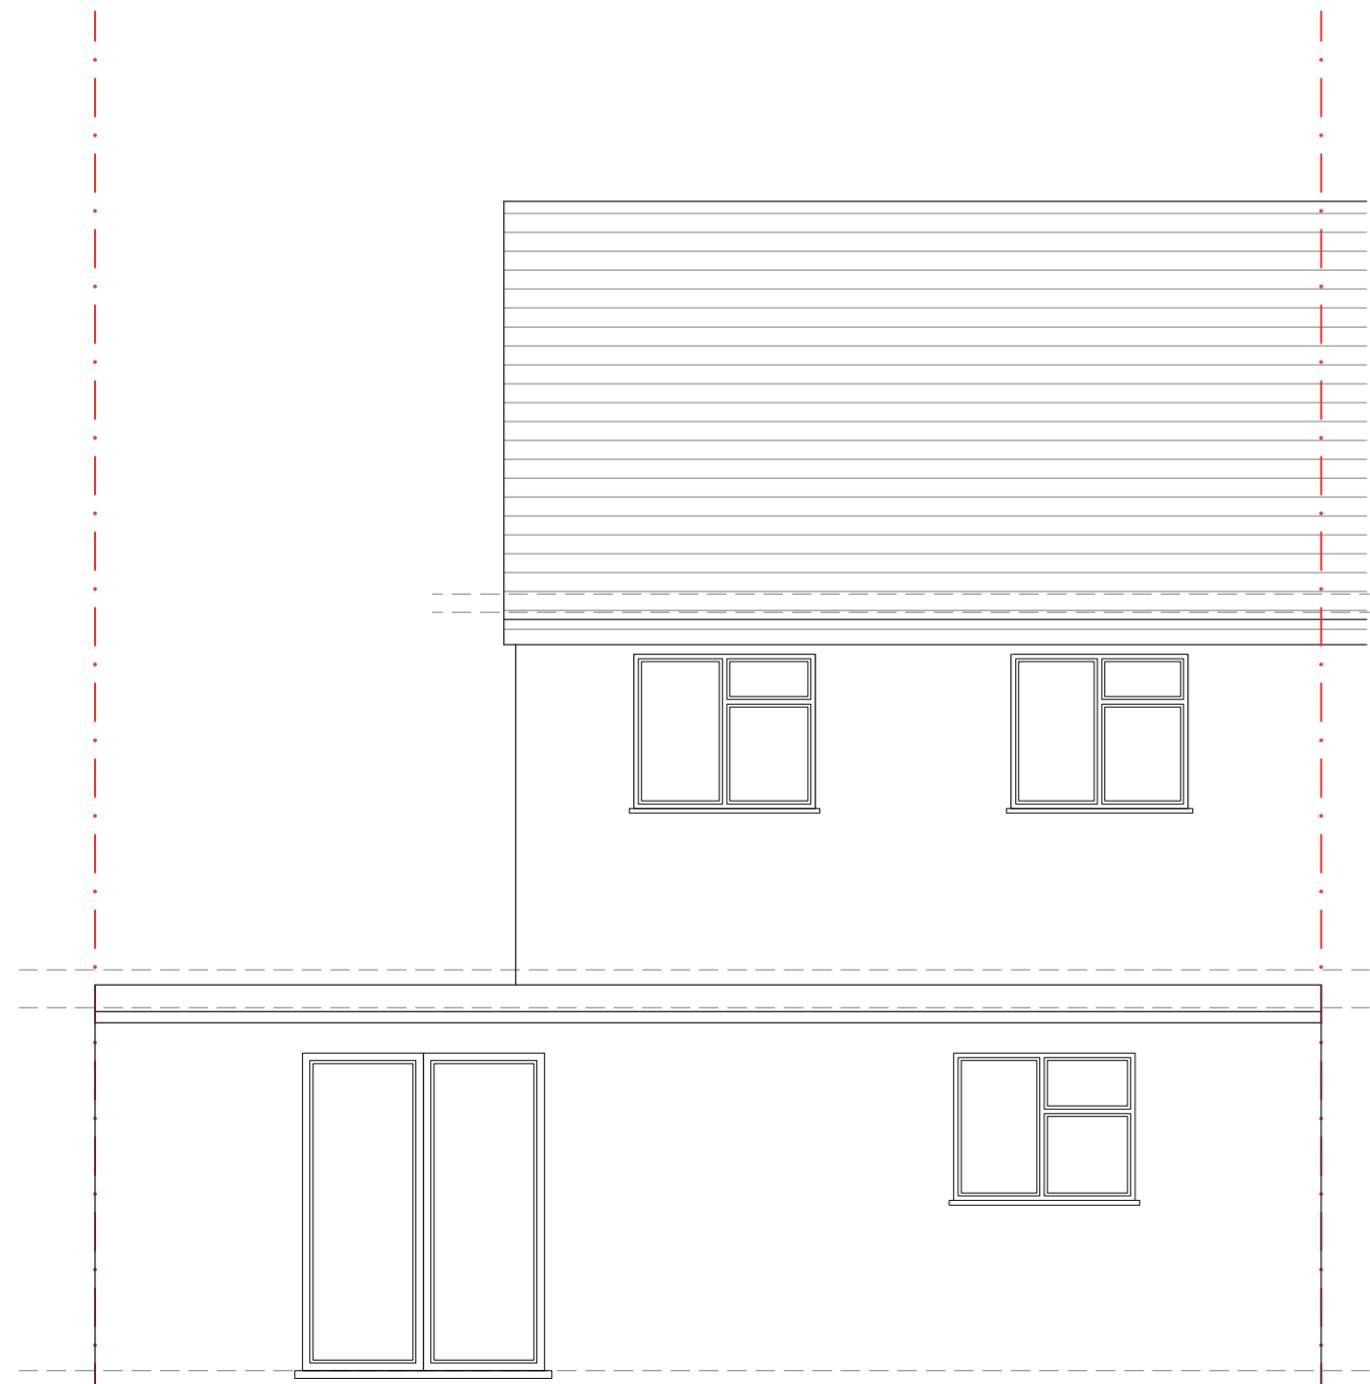

EXISTING  
SIDE ELEVATION

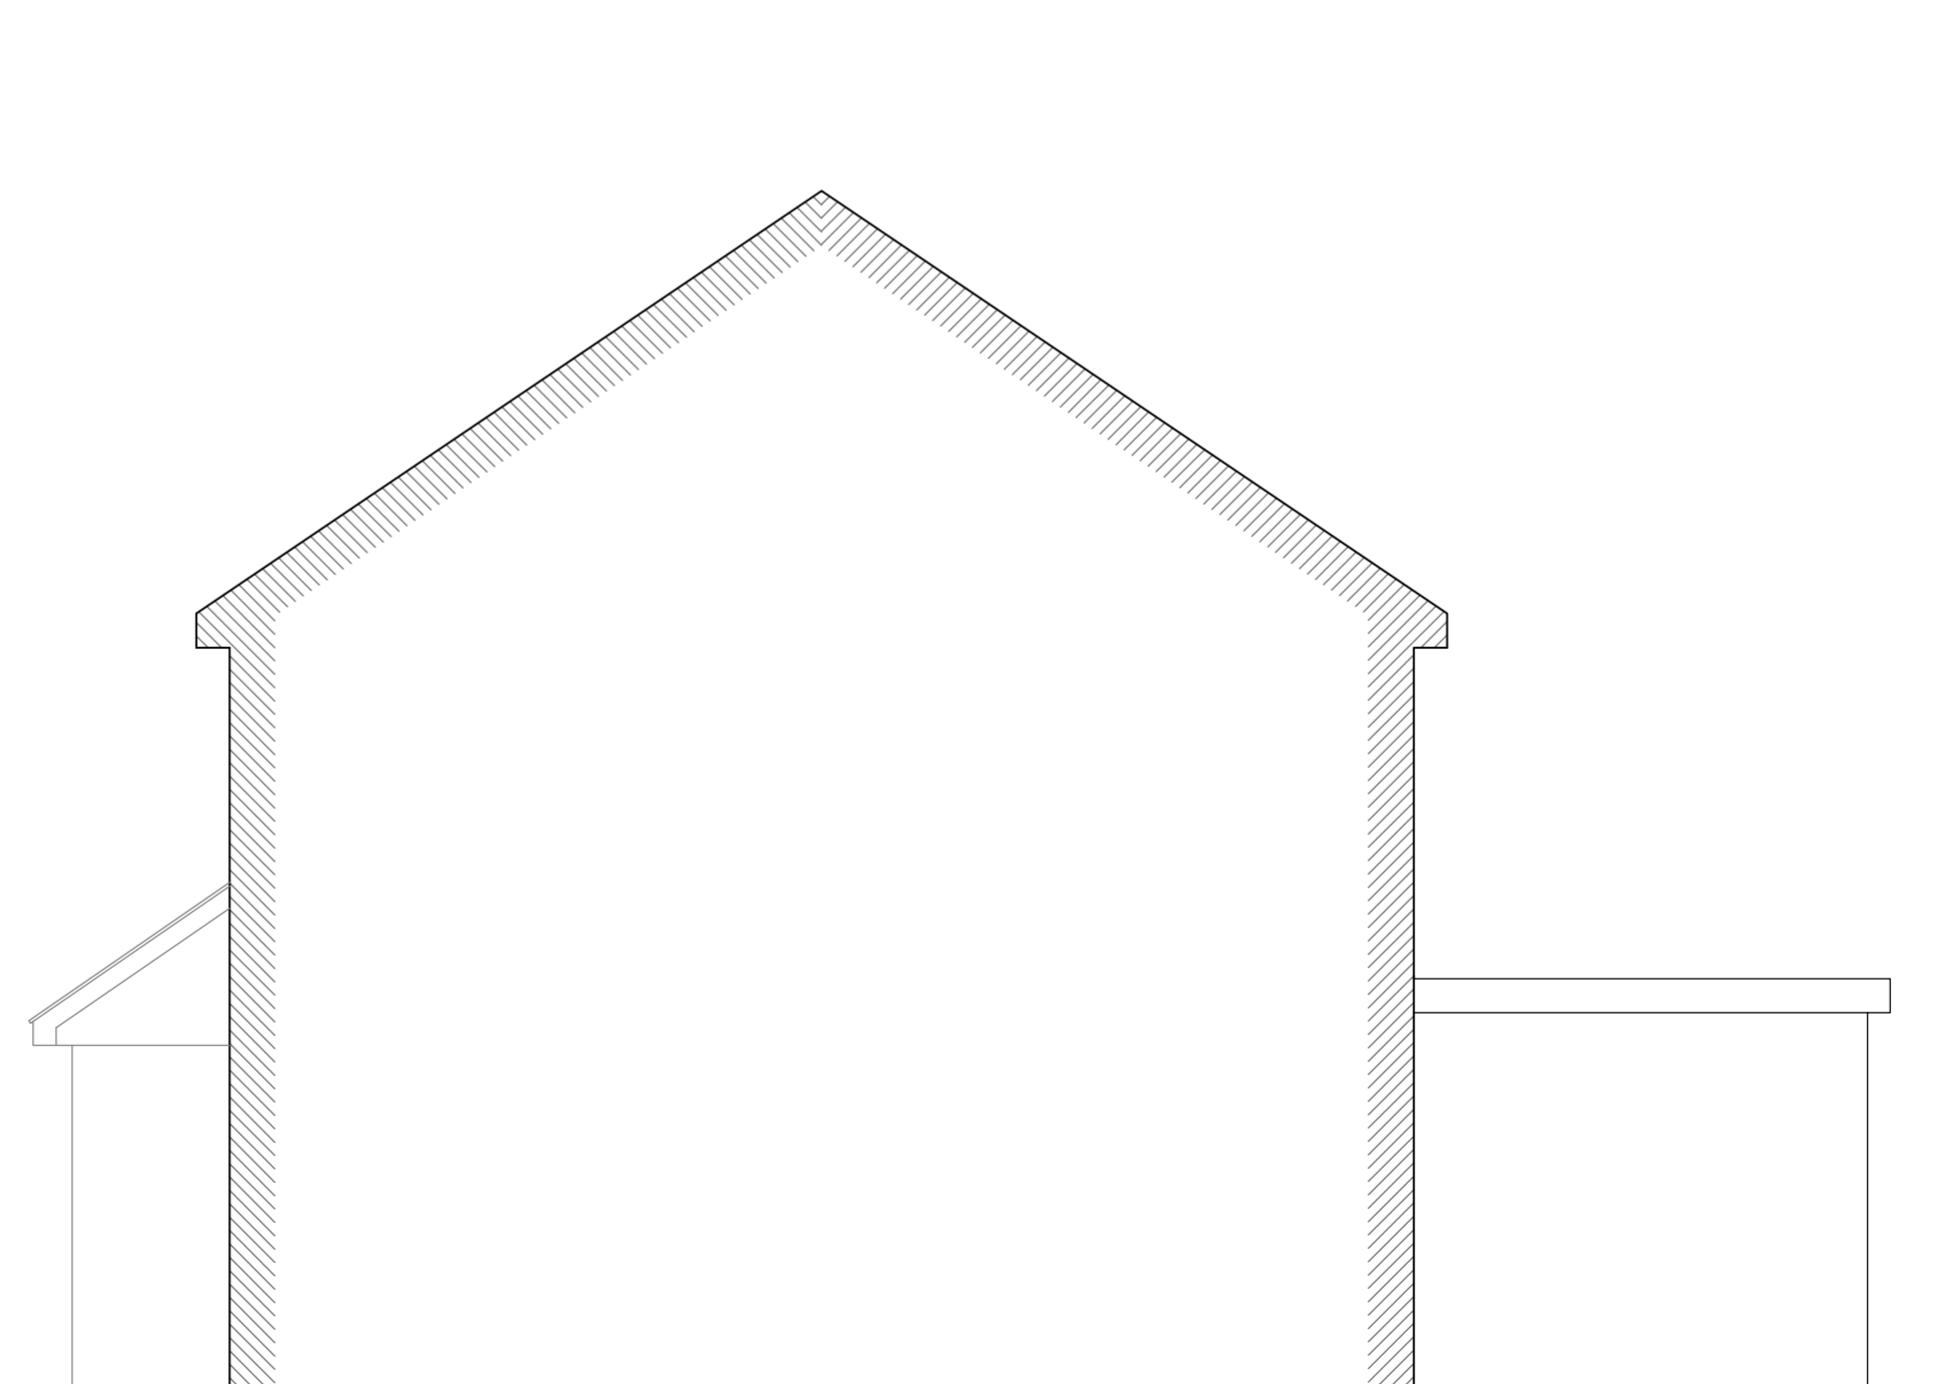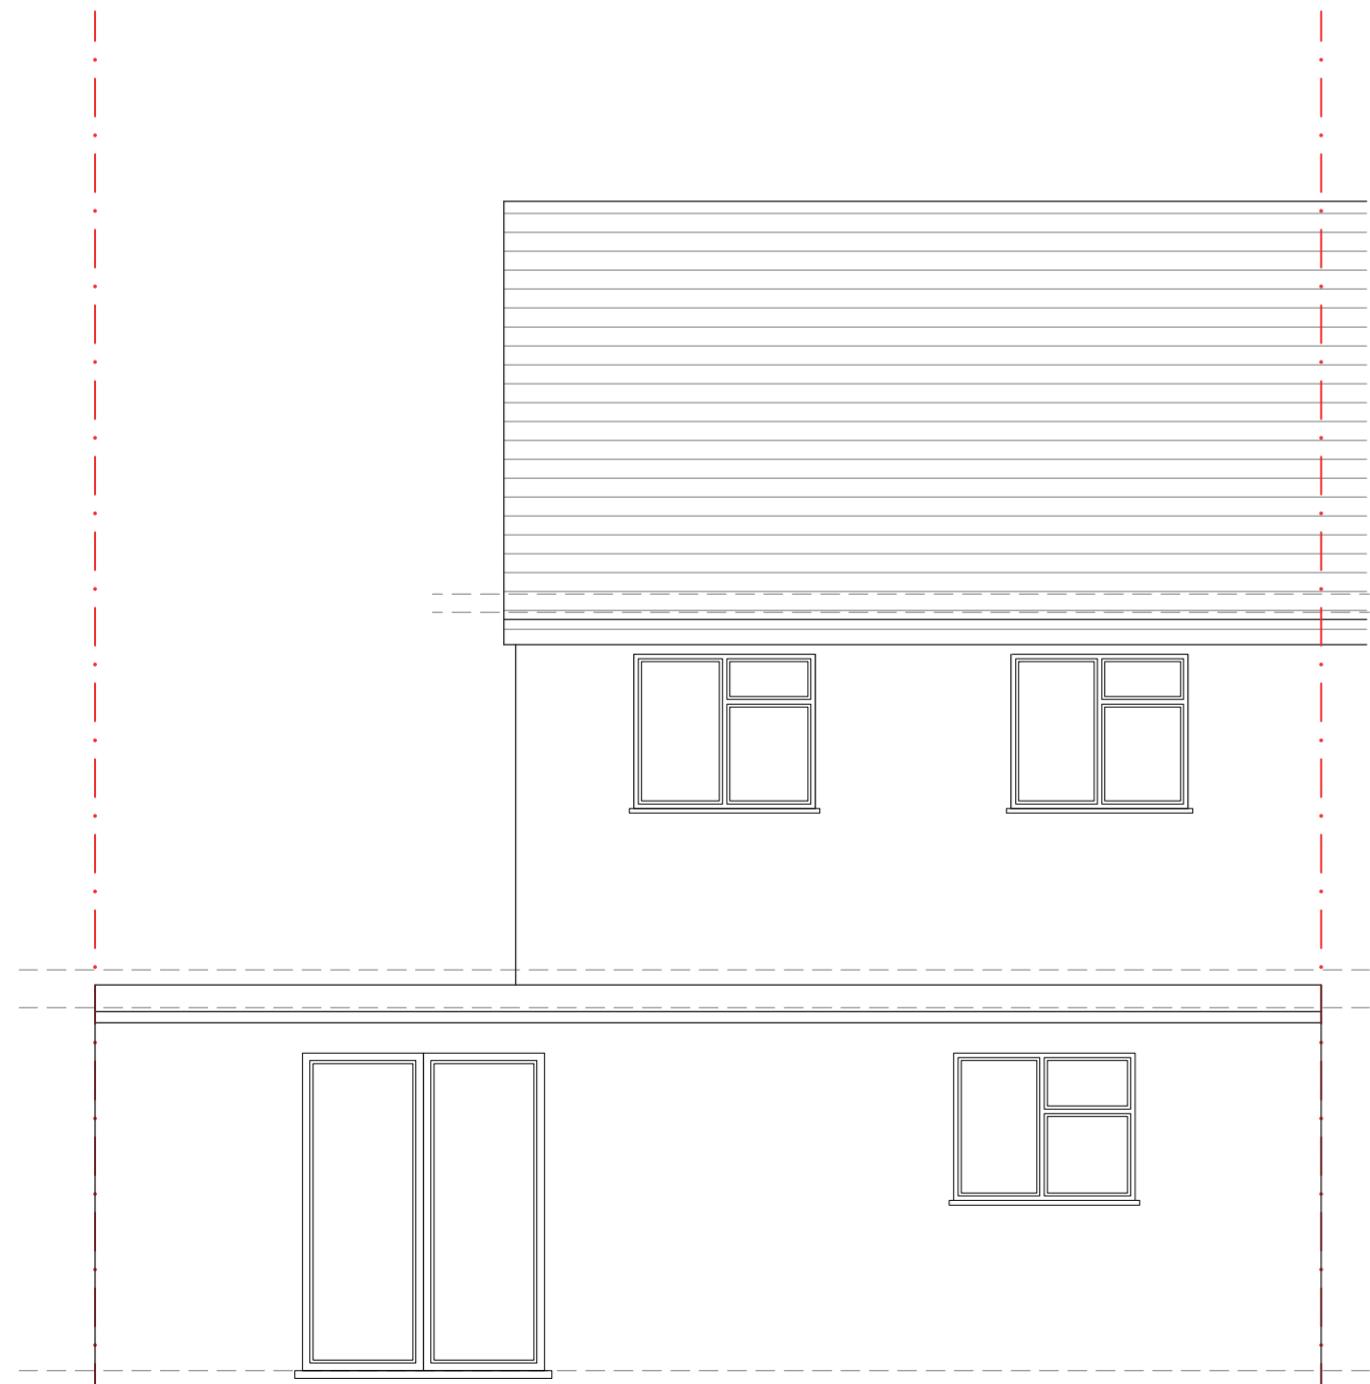

EXISTING  
SIDE ELEVATION (SECTION)

SCALE 1:50  
0m 1m 2m 3m 4m 5m

Notes:	
The drawings show design intent only, all dimensions to be checked on site prior to construction or production. Construction details to be confirmed by contractor/ manufacturer by submitting fabrication drawings for Designer's approval	
Design/ drawings is not to be scaled for production and construction purpose.	
All discrepancies and omission on site must be reported to Designer for comment and/or approval prior to commencement of works.	
The designs are subject to approval by Statutory Authorities and any necessary alteration should be made of required to comply with statutory requirements and communicated to the Designer.	
All design concepts and drawings are the property of Viraj Patel; No reproductions, adaptions and/or copies may be made without written permission by Viraj Patel.	
<p><b>PROJECT:</b> PROPOSED LOFT CONVERSION WITH REAR DORMER</p> <p><b>CLIENT:</b> MR SANJAY ADAV 7 MAXWELL CLOSE HAYES UB3 3DX</p> <p><b>TITLE:</b> EXISTING ELEVATIONS</p> <p><b>STATUS</b> PLANNING <b>DESIGNED BY</b> V.P</p> <p><b>DATE</b> 02/12/2023 <b>Page size:</b> A2 <b>SCALE</b> 1:50</p> <p><b>DRAWING NUMBER</b> 7MC/UB33DX/002 <b>REVISION</b> A <b>HEET No.</b> 2</p>	

Notes:


The drawings show design intent only, all dimensions to be checked on site prior to construction or production. Construction details to be confirmed by contractor/ manufacturer by submitting fabrication drawings for Designer's approval

Design/ drawings is not to be scaled for production and construction purpose.

All discrepancies and omission on site must be reported to Designer for comment and/or approval prior to commencement of works.

The designs are subject to approval by Statutory Authorities and any necessary alteration should be made of required to comply with statutory requirements and communicated to the Designer.

All design concepts and drawings are the property of Viraj Patel; No reproductions, adaptions and/or copies may be made without written permission by Viraj Patel.

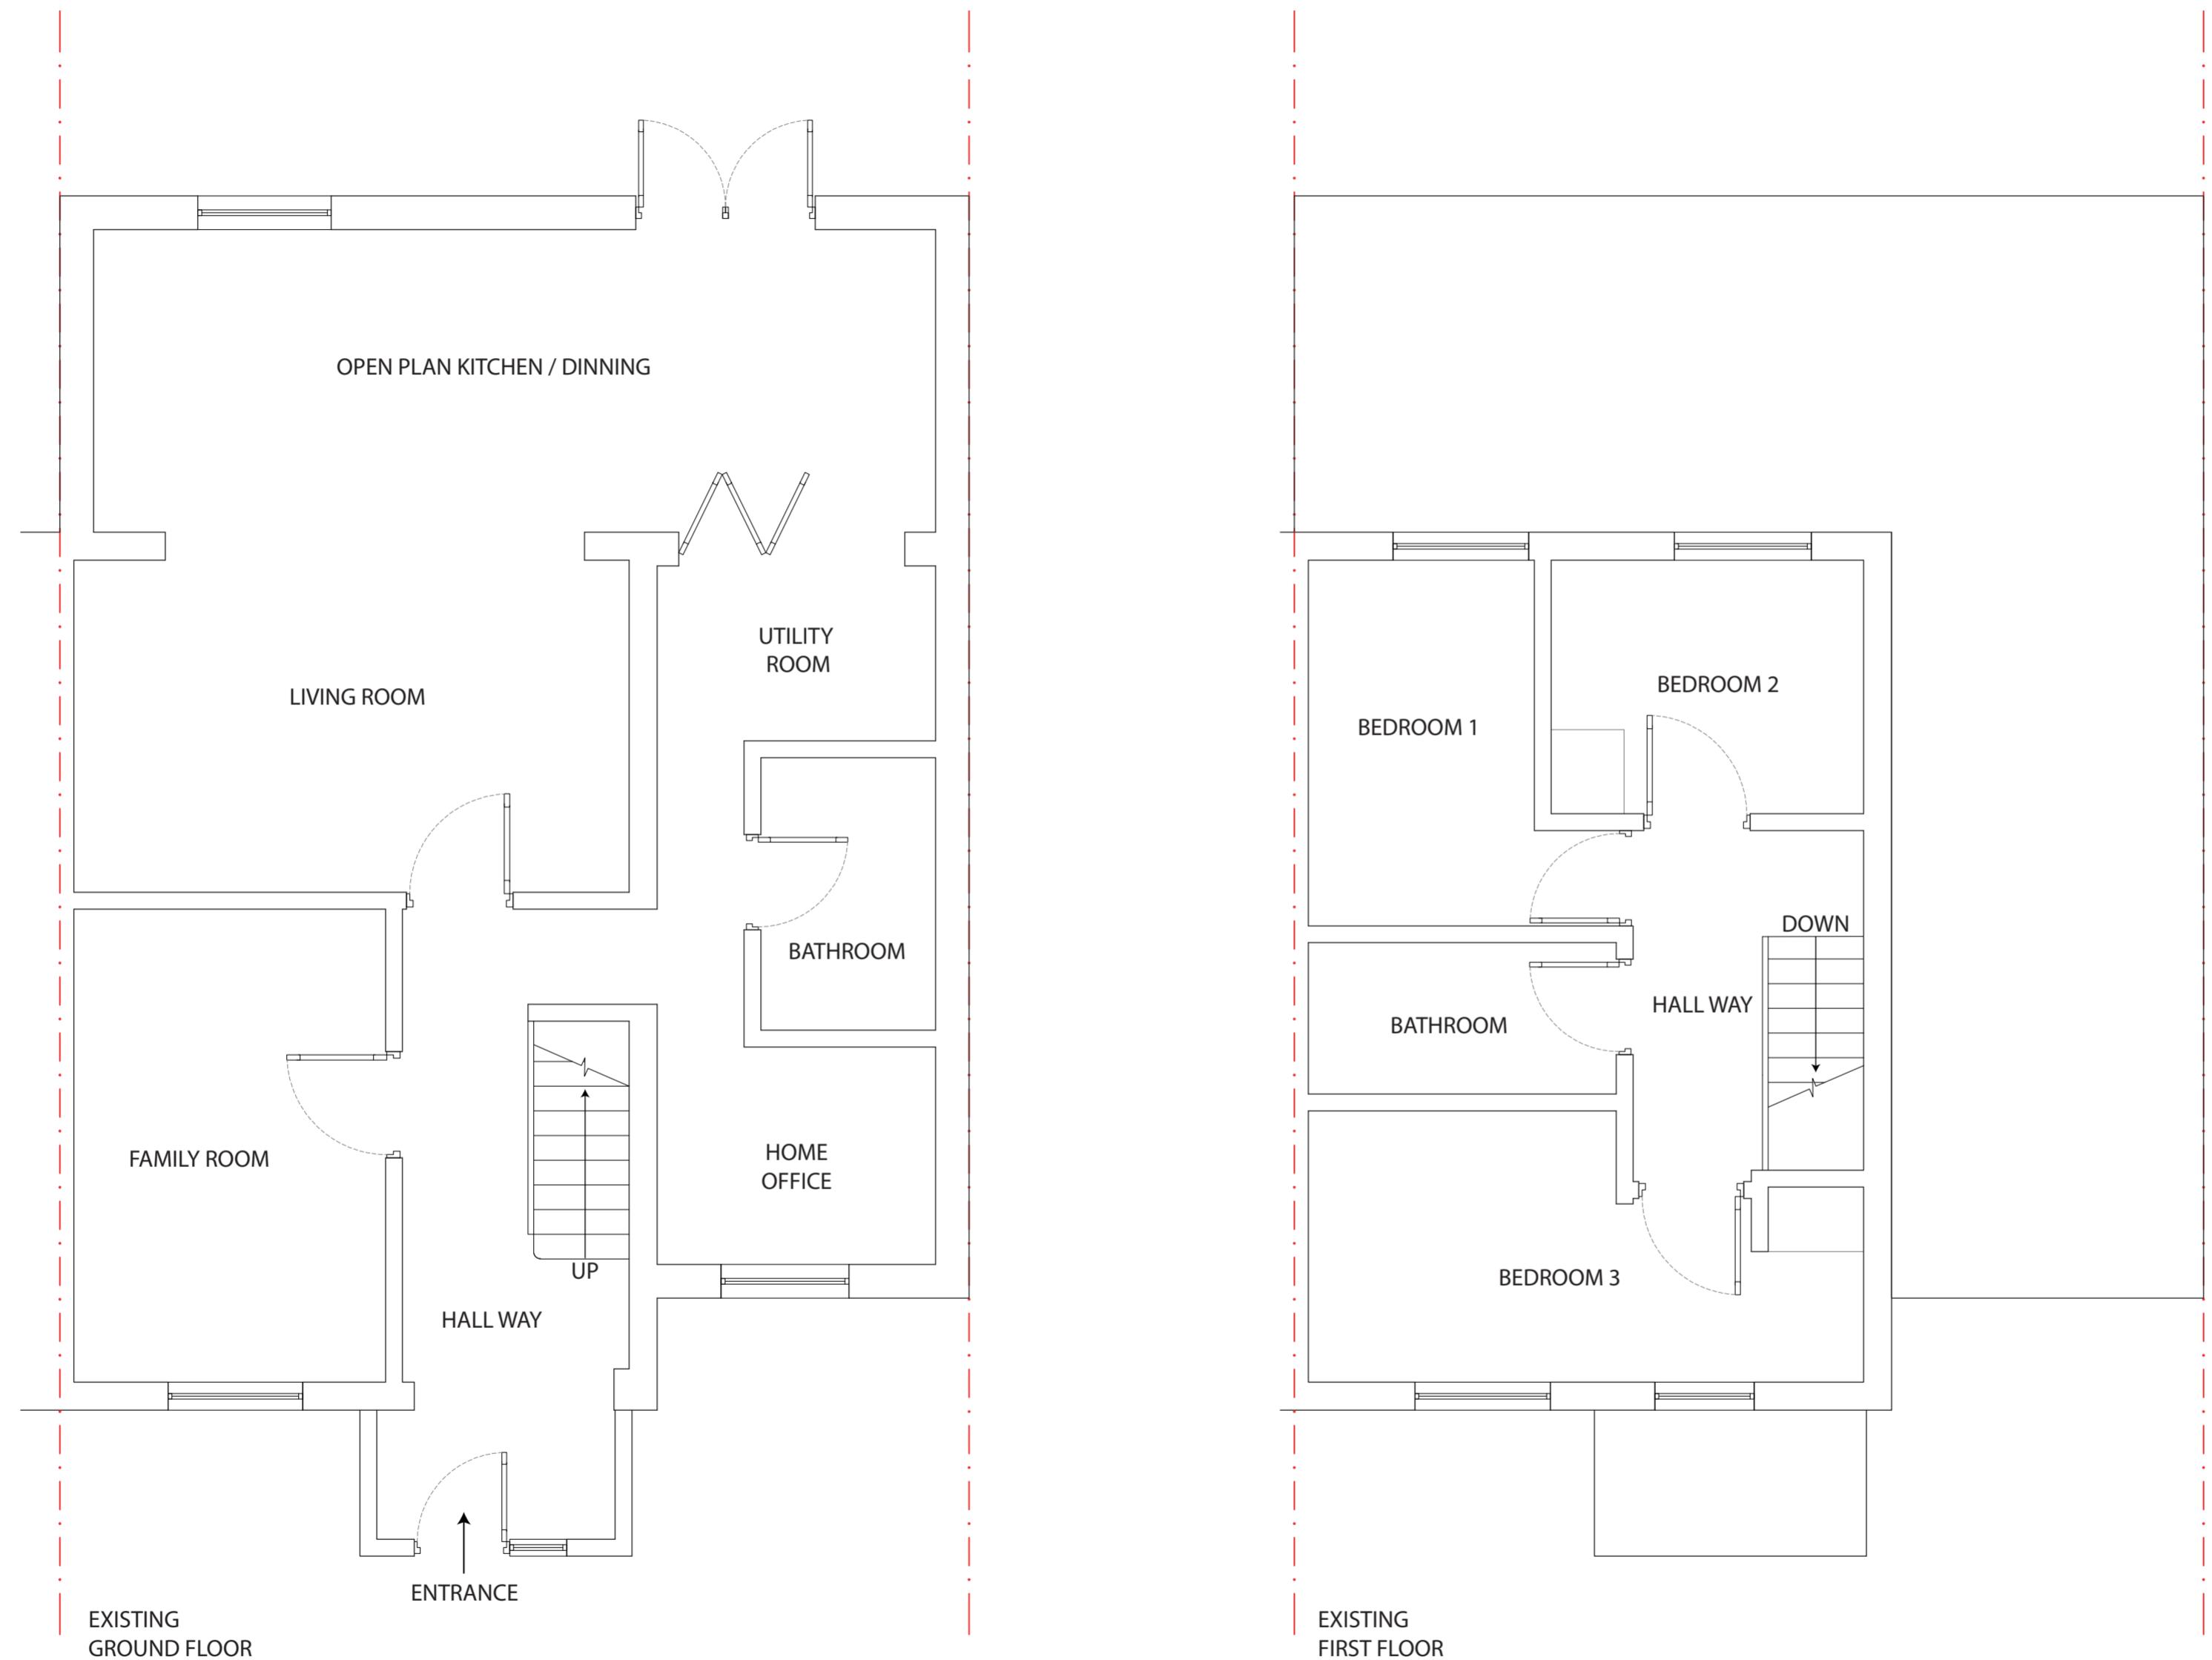

PROJECT:  
PROPOSED LOFT CONVERSION  
WITH REAR DORMER

CLIENT:  
MR SANJAY ADAV  
7 MAXWELL CLOSE  
HAYES  
UB3 3DX

TITLE:  
EXISTING FLOOR PLANS

STATUS	PLANNING	DESIGNED BY	V.P
--------	----------	-------------	-----

DATE	02/12/2023	Page size:	A2	SCALE	1:50
------	------------	------------	----	-------	------

DRAWING NUMBER	7MC/UB33DX/003	REVISION	A	SHEET No.	3
----------------	----------------	----------	---	-----------	---

SCALE 1:50



Notes:



The drawings show design intent only, all dimensions to be checked on site prior to construction or production. Construction details to be confirmed by contractor/ manufacturer by submitting fabrication drawings for Designer's approval

Design/ drawings is not to be scaled for production and construction purpose.

All discrepancies and omission on site must be reported to Designer for comment and/or approval prior to commencement of works.

The designs are subject to approval by Statutory Authorities and any necessary alteration should be made of required to comply with statutory requirements and communicated to the Designer.

All design concepts and drawings are the property of Viraj Patel; No reproductions, adaptions and/or copies may be made without written permission by Viraj Patel.

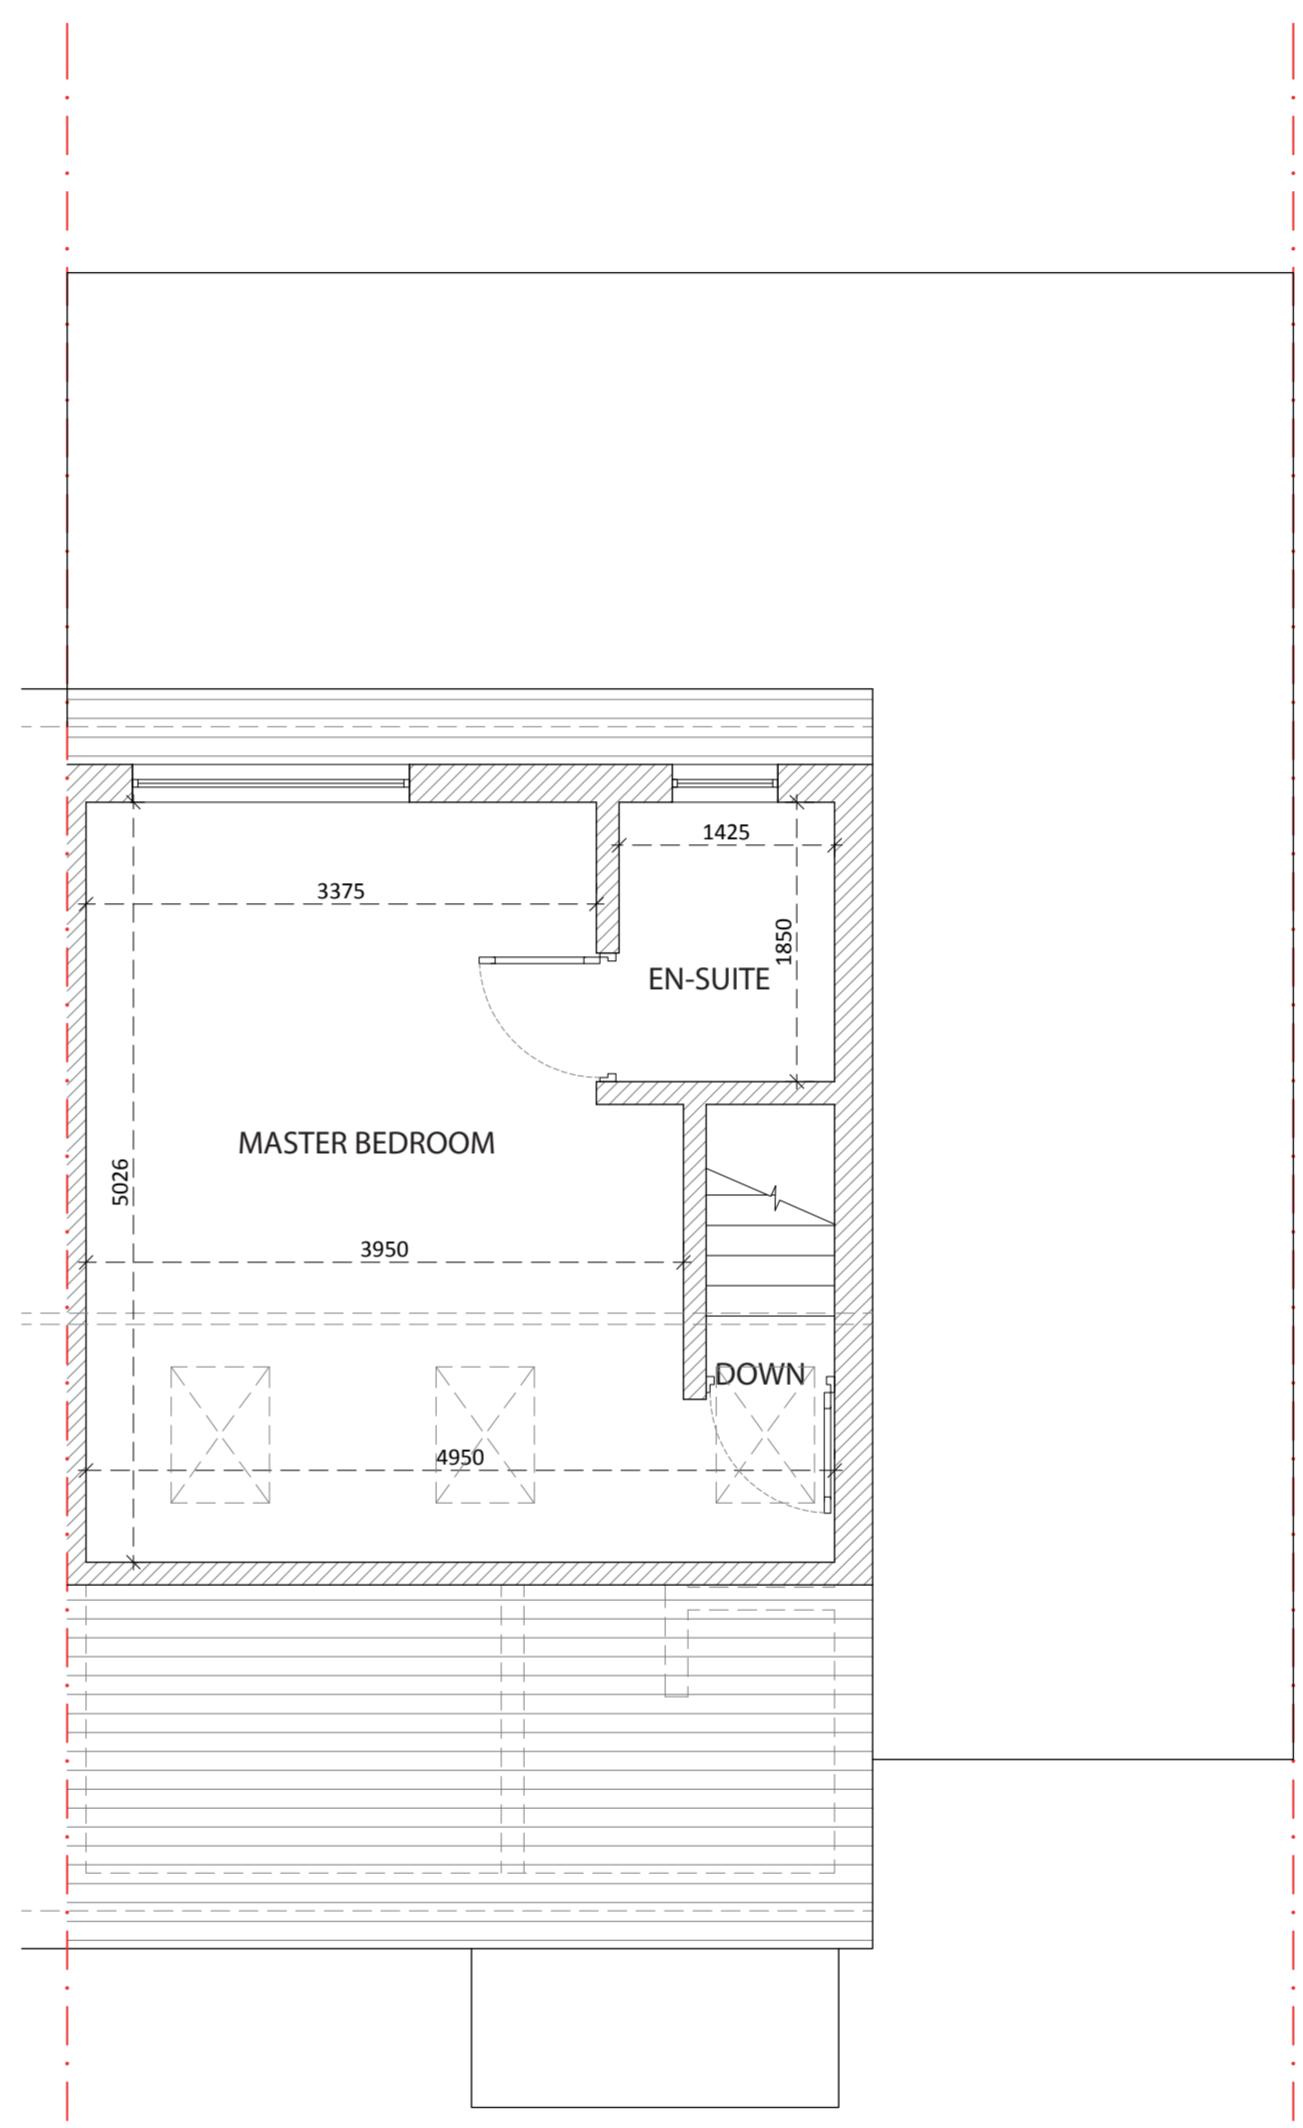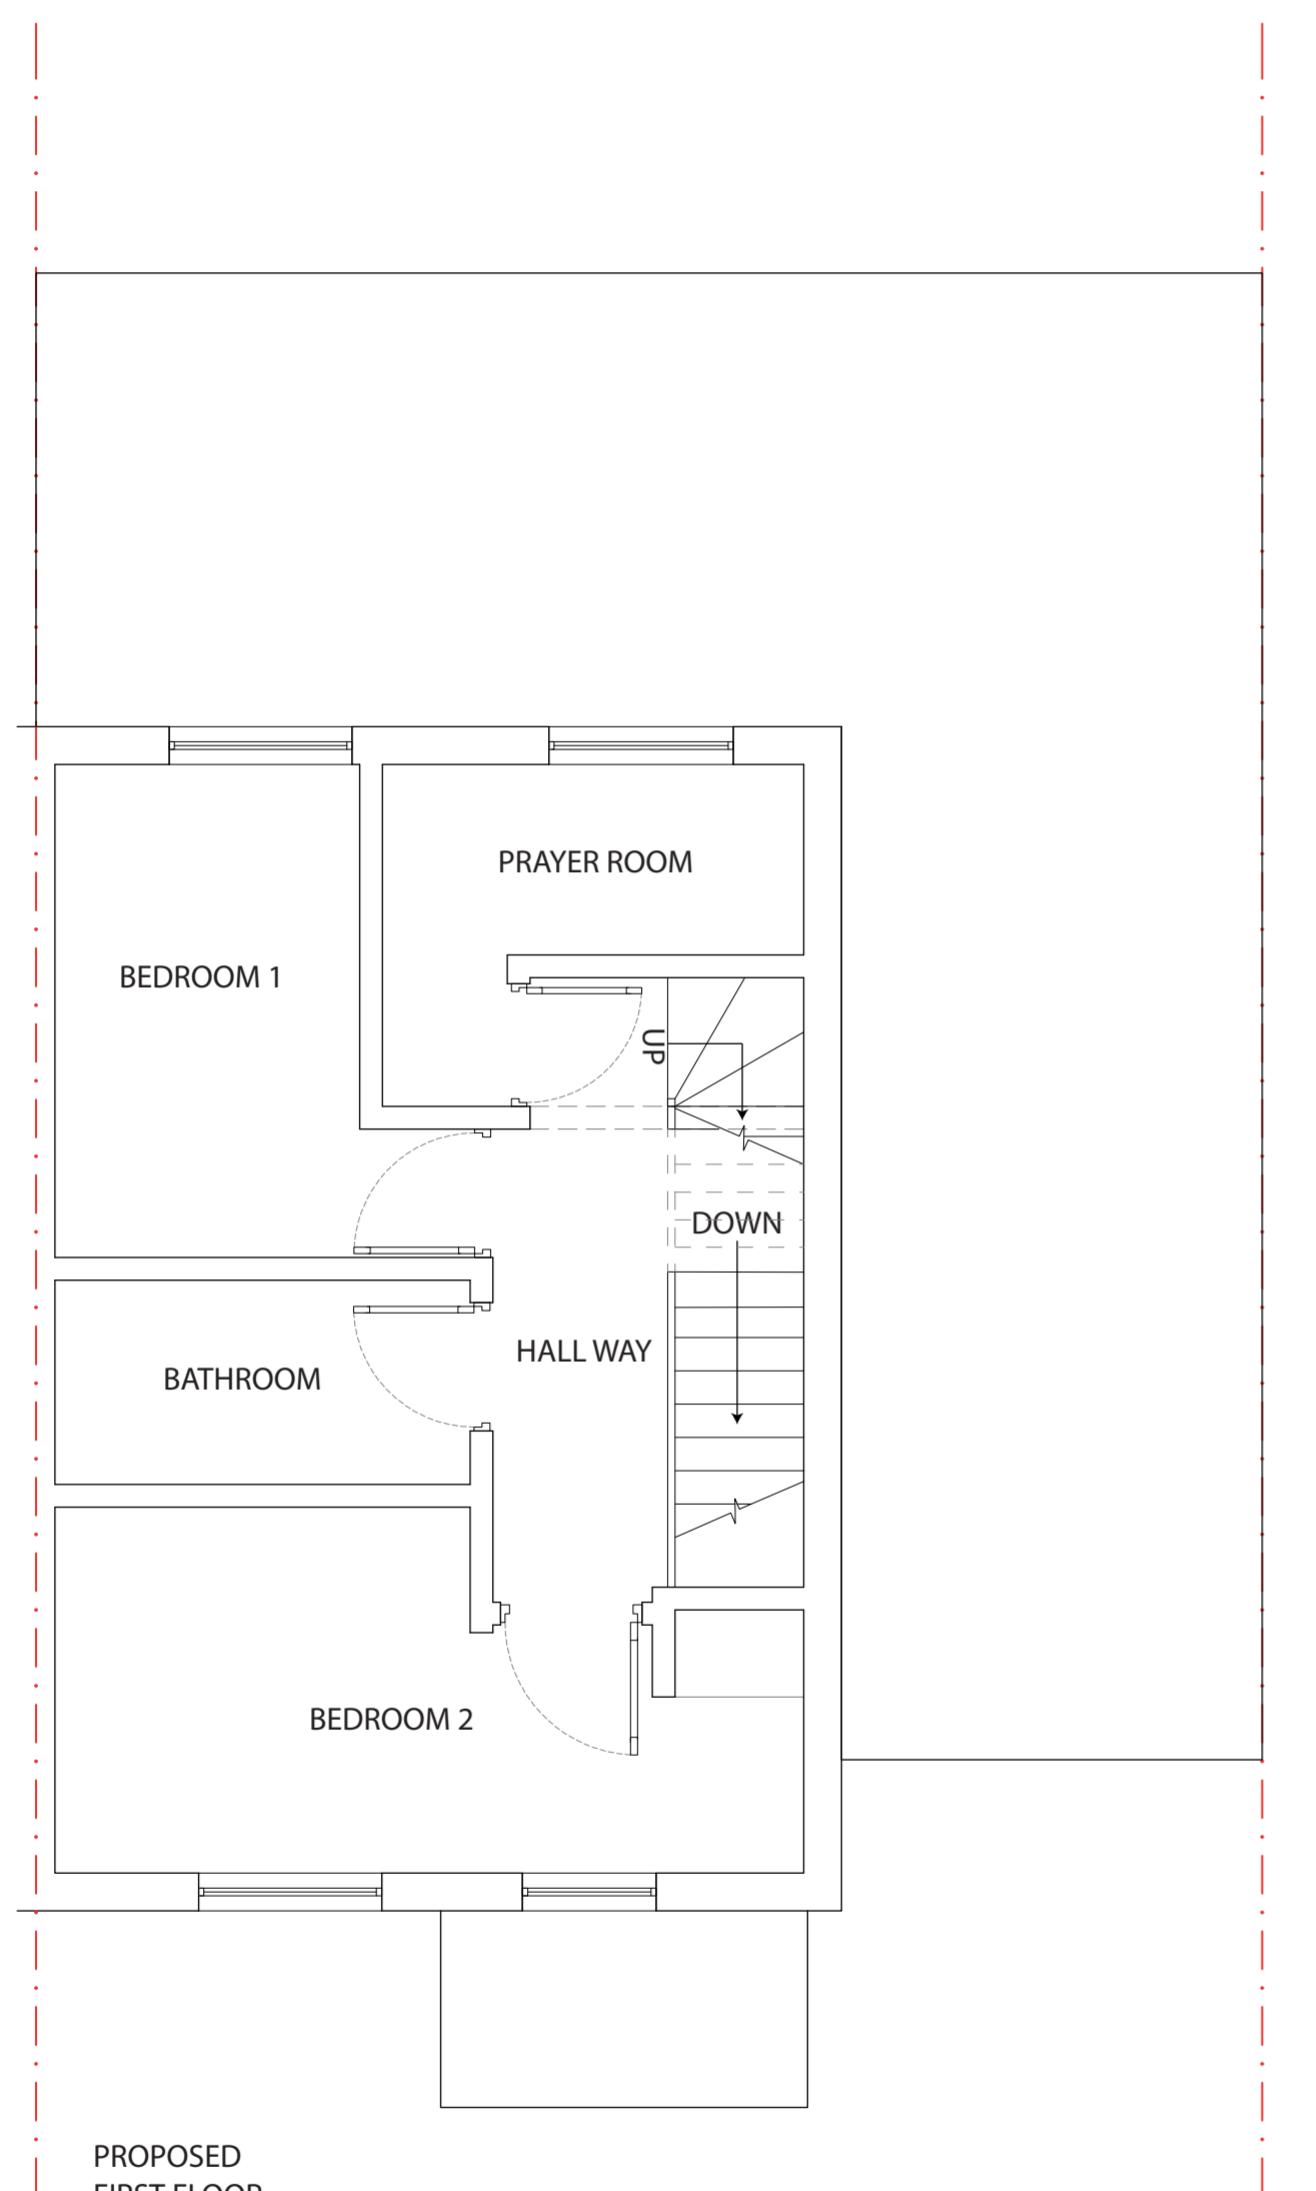

PROJECT:  
PROPOSED LOFT CONVERSION  
WITH REAR DORMER

CLIENT: MR SANJAY ADAV  
7 MAXWELL CLOSE  
HAYES  
UB3 3DX

TITLE:  
PROPOSED FLOOR AND LOFT PLANS

STATUS	PLANNING	DESIGNED BY
		V.P

DATE	02/12/2023	Page size:	A2	SCALE	1:50
------	------------	------------	----	-------	------

DRAWING NUMBER	7MC/UB33DX/004	REVISION	A	HEET No.	4
----------------	----------------	----------	---	----------	---


SCALE 1:50

0m 1m 2m 3m 4m 5m


PROPOSED ROOF LIGHTS WOULD NOT PROTRUDE MORE THAN 0.15  
METERS BEYOND THE PLANE OF THE SLOPE OF THE ORIGINAL ROOF WHEN  
MEASURED FROM THE PERPENDICULAR WITH THE EXTERNAL SURFACE OF THE ORIGINAL ROOF




PROPOSED  
FRONT ELEVATION

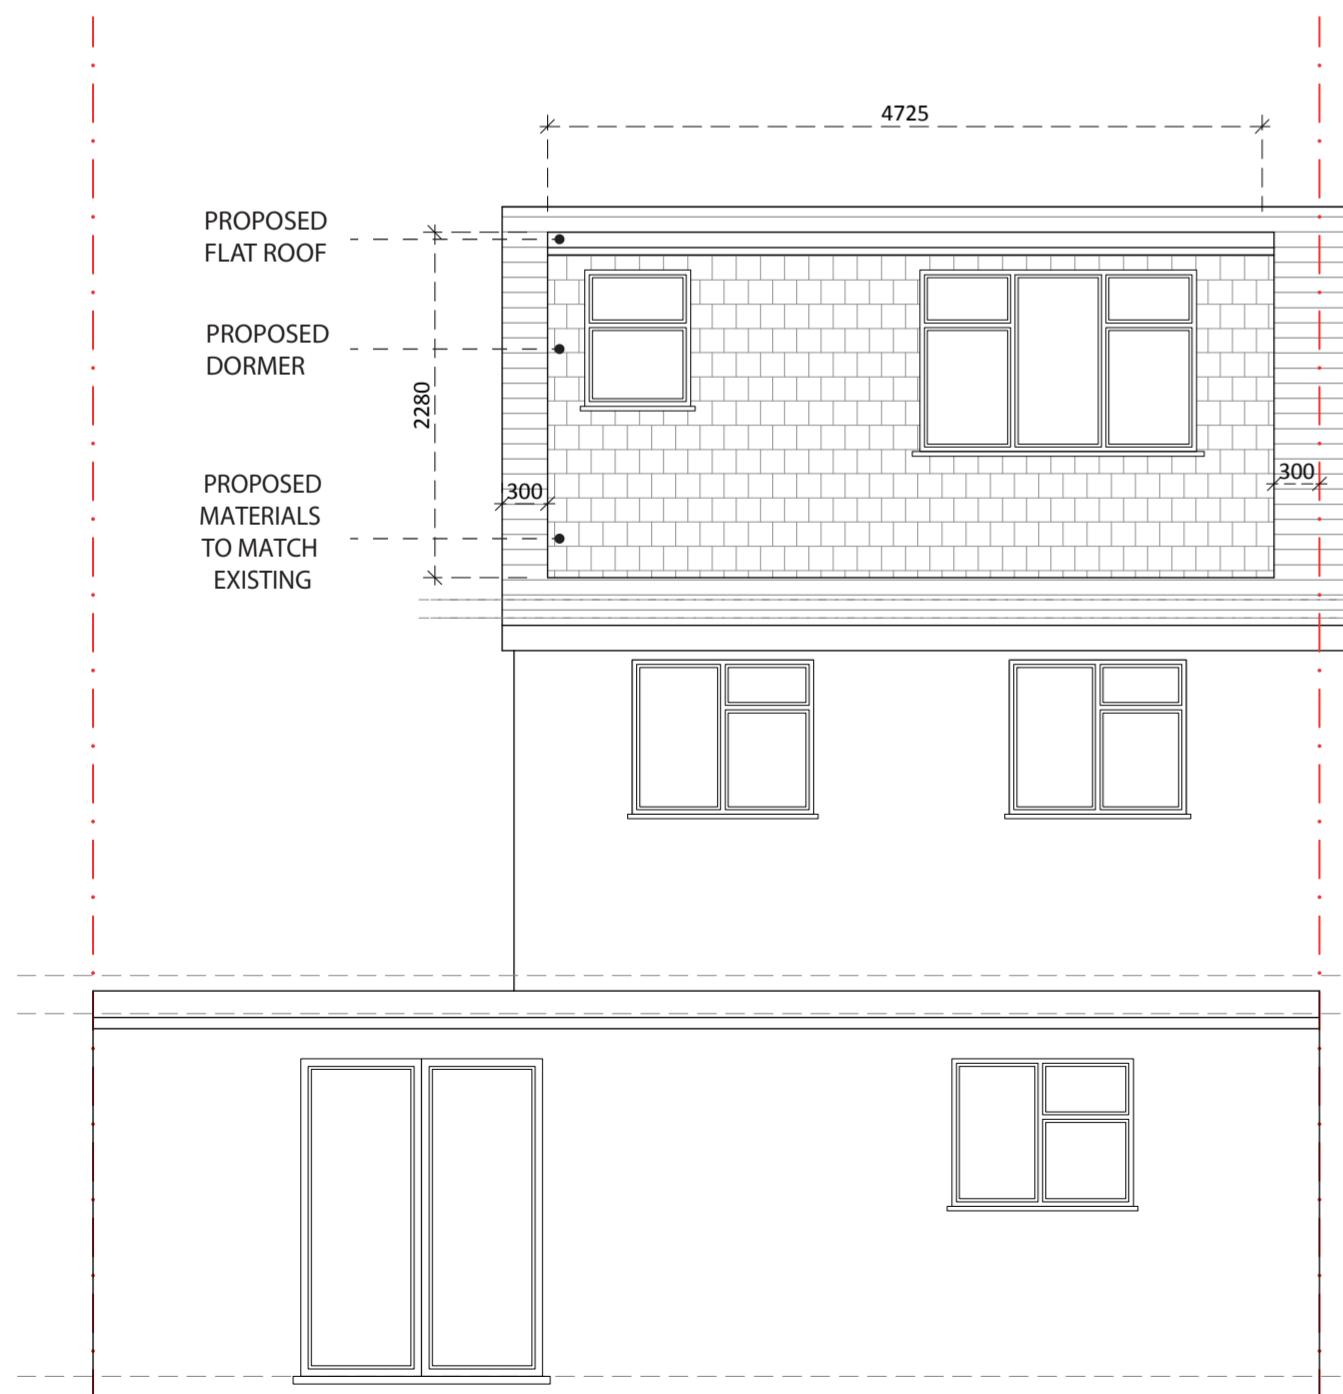

PROPOSED  
REAR ELEVATION

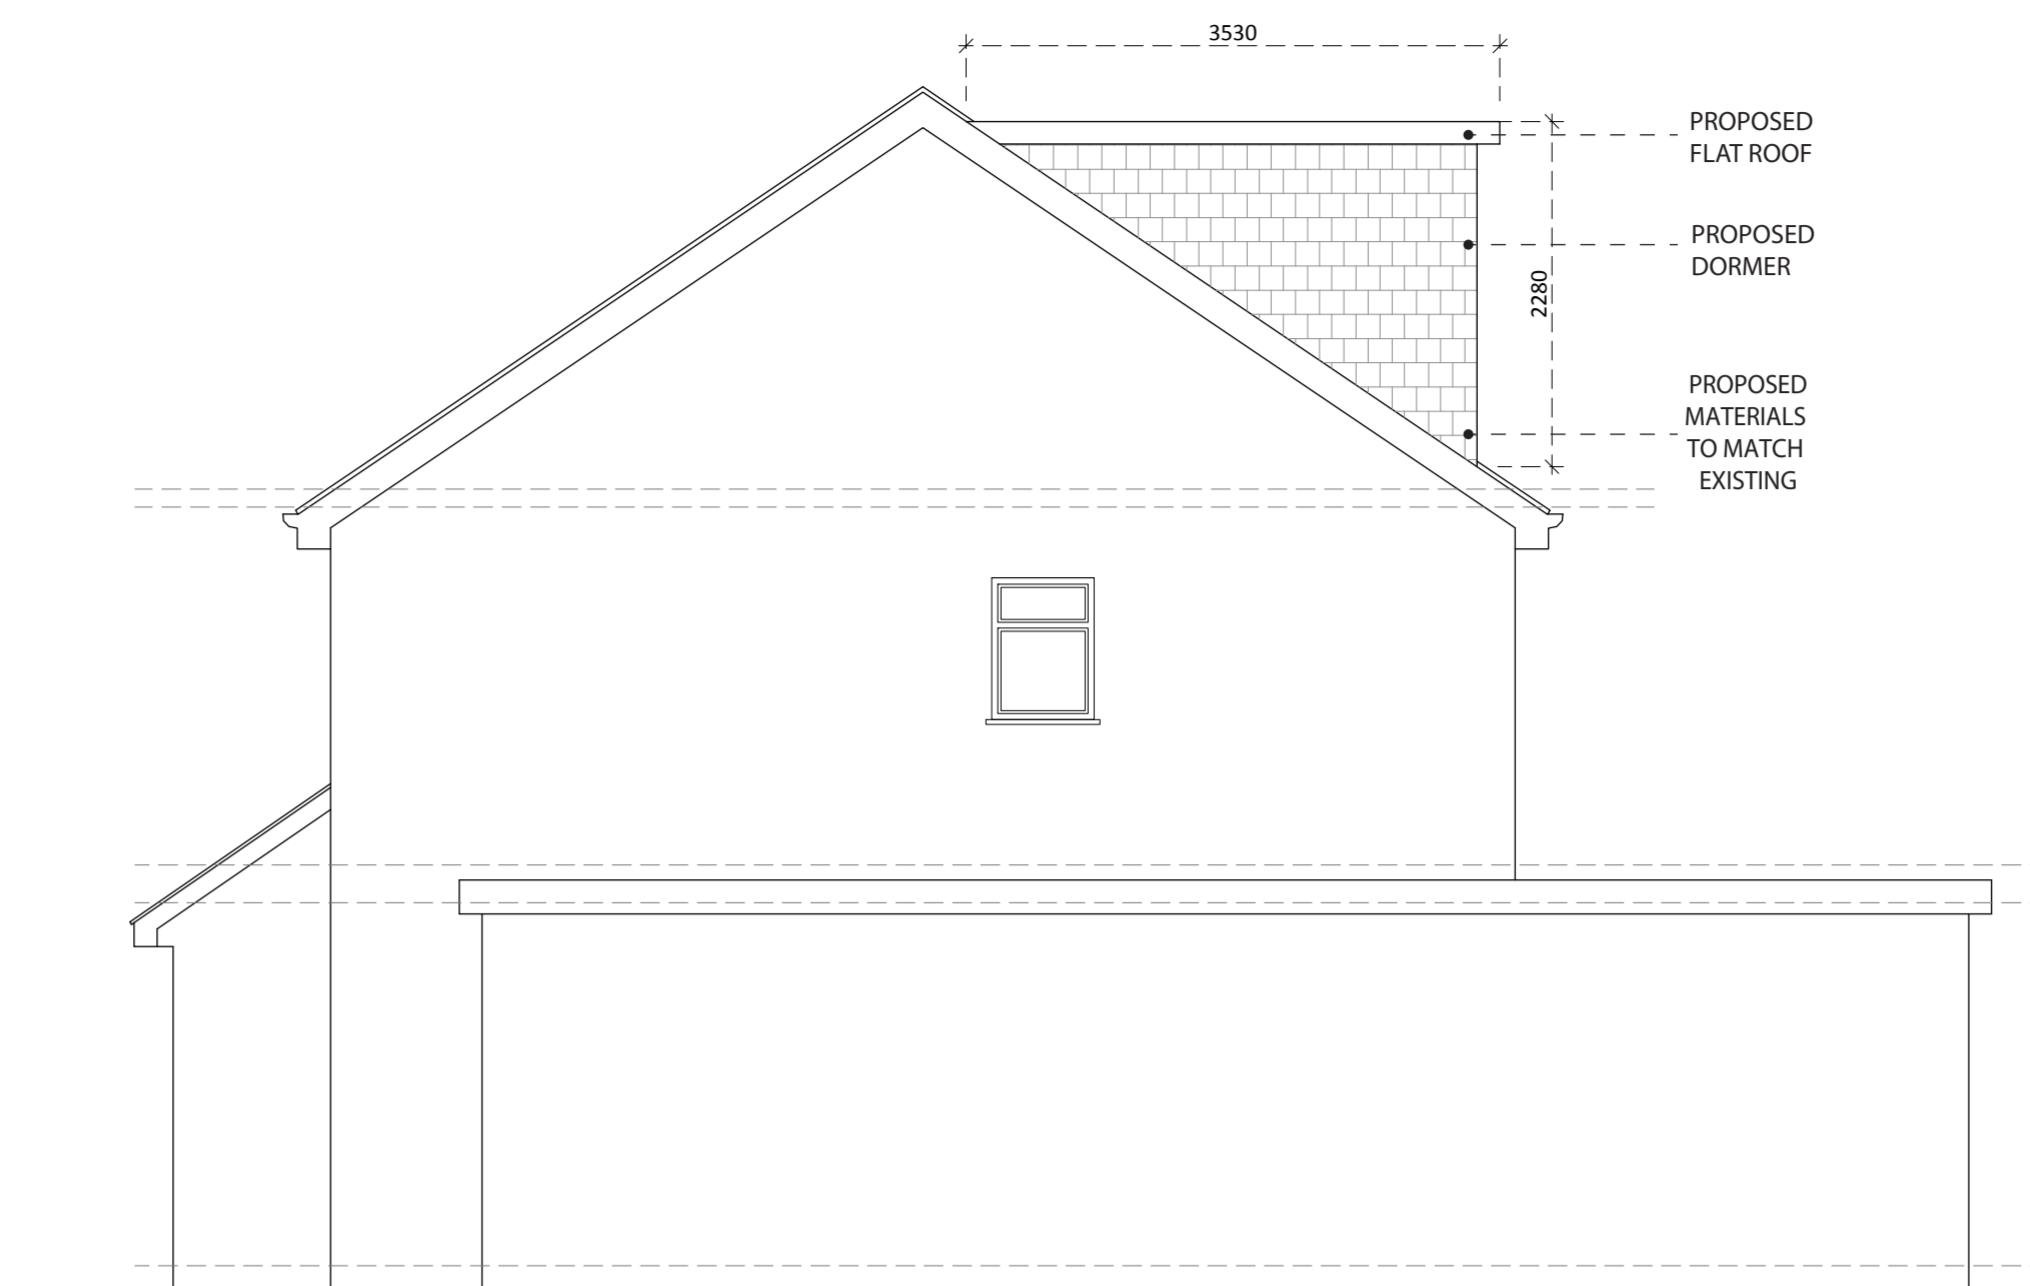


PROPOSED  
SIDE ELEVATION

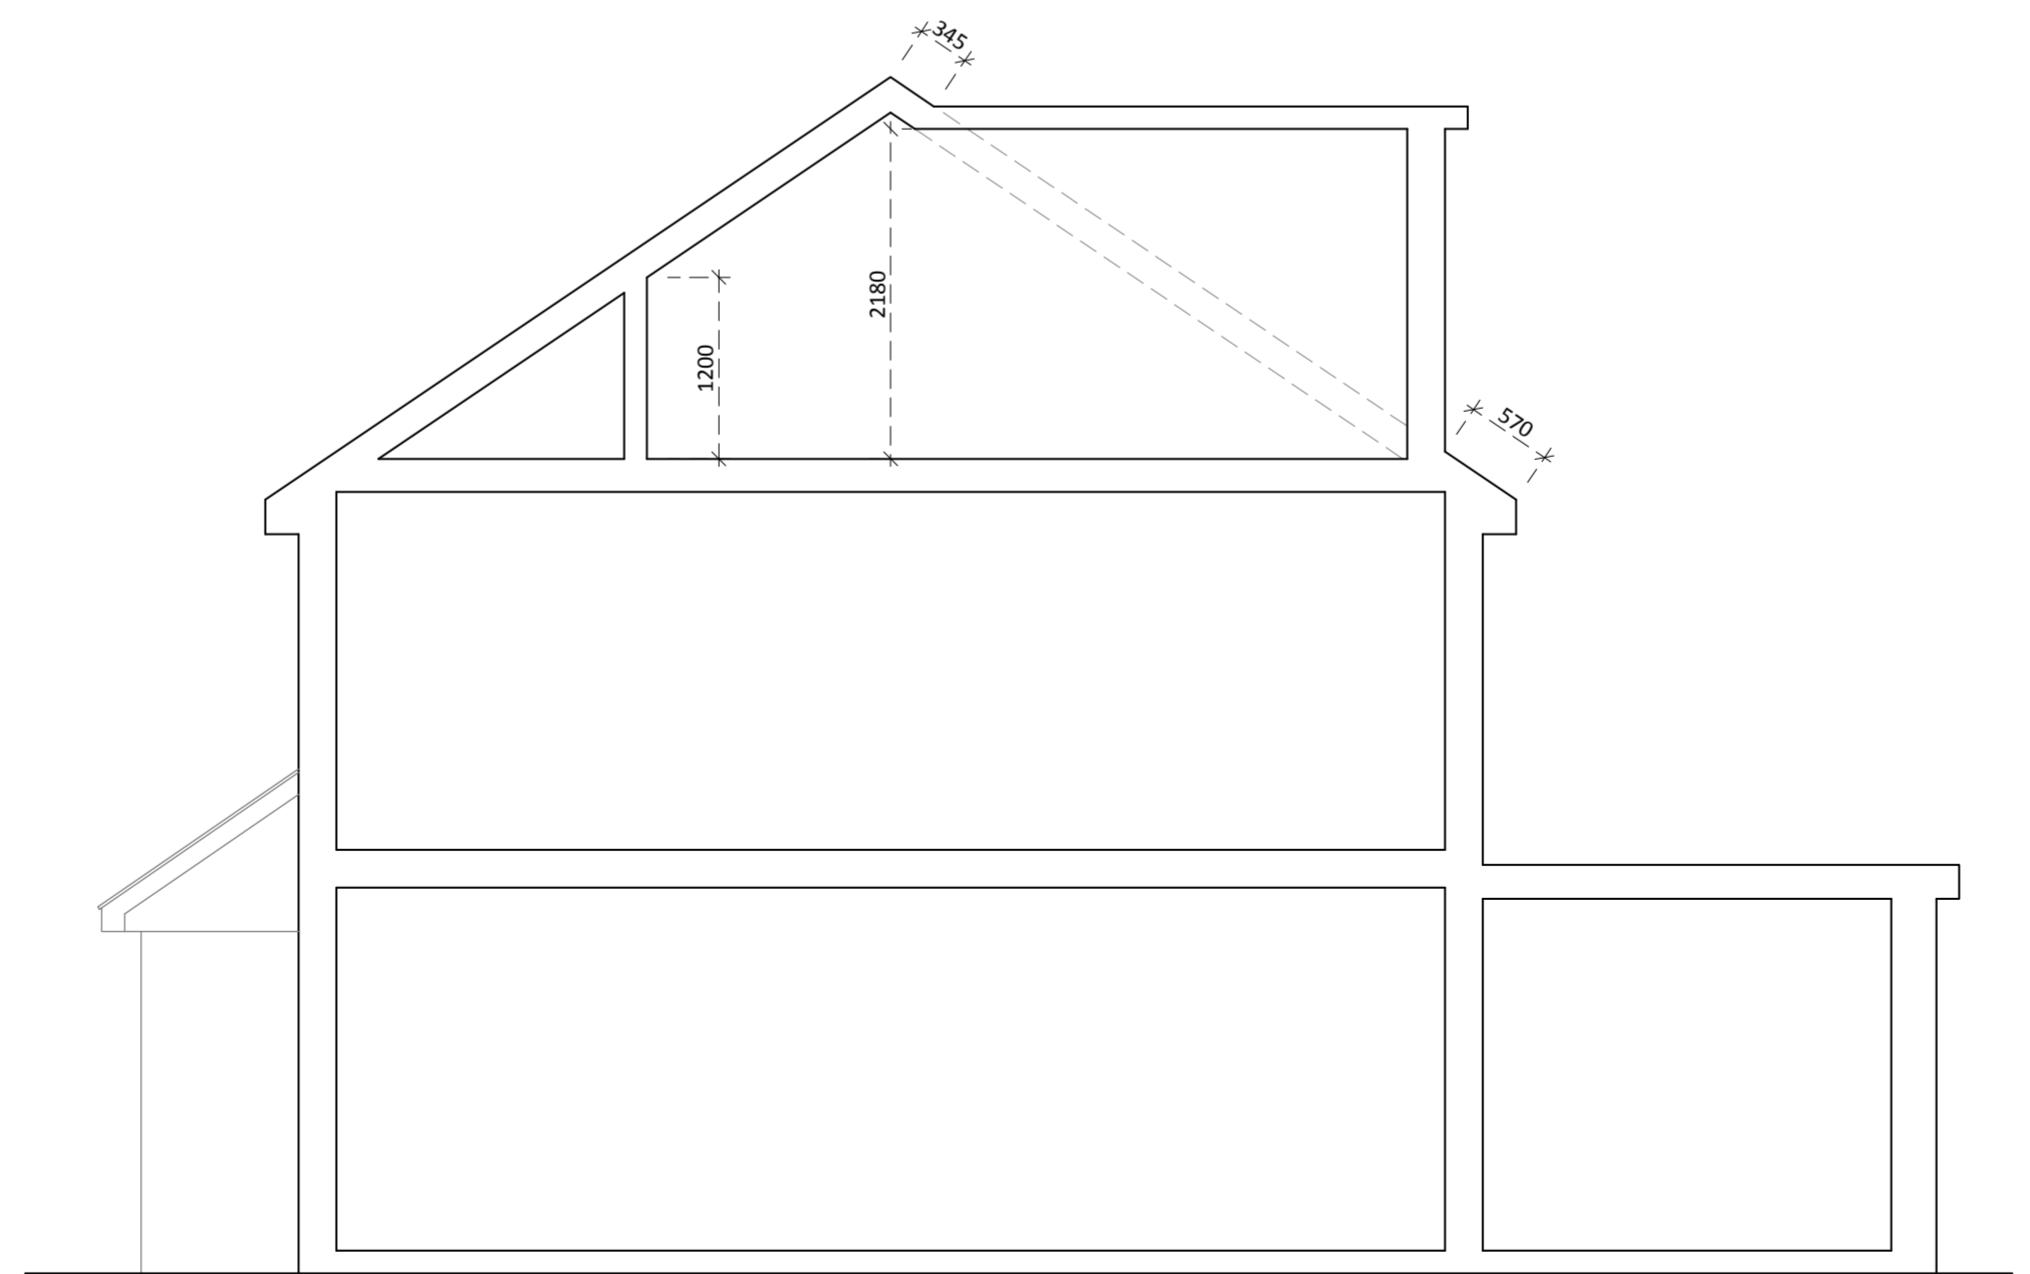

PROPOSED  
SIDE ELEVATION (SECTION)

SCALE 1:50

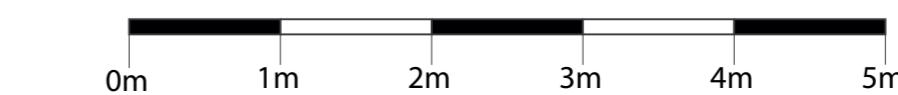

Notes:

The drawings show design intent only, all dimensions to be checked on site prior to construction or production. Construction details to be confirmed by contractor/ manufacturer by submitting fabrication drawings for Designer's approval

Design/ drawings is not to be scaled for production and construction purpose.

All discrepancies and omission on site must be reported to Designer for comment and/or approval prior to commencement of works.

The designs are subject to approval by Statutory Authorities and any necessary alteration should be made of required to comply with statutory requirements and communicated to the Designer.

All design concepts and drawings are the property of Viraj Patel;  
No reproductions, adaptions and/or copies may be made without written permission by Viraj Patel.

PROJECT:  
PROPOSED LOFT CONVERSION  
WITH REAR DORMER

CLIENT:  
MR SANJAY ADAV  
7 MAXWELL CLOSE  
HAYES  
UB3 3DX

TITLE:  
PROPOSED ELEVATIONS

STATUS	PLANNING	DESIGNED BY	V.P
--------	----------	-------------	-----

DATE	02/12/2023	Page size:	A2	SCALE	1:50
------	------------	------------	----	-------	------

DRAWING NUMBER	7MC/UB33DX/005	REVISION	A	HEET No.	5
----------------	----------------	----------	---	----------	---