


3

-

Proposed Site-Ground Floor (1)

1:500

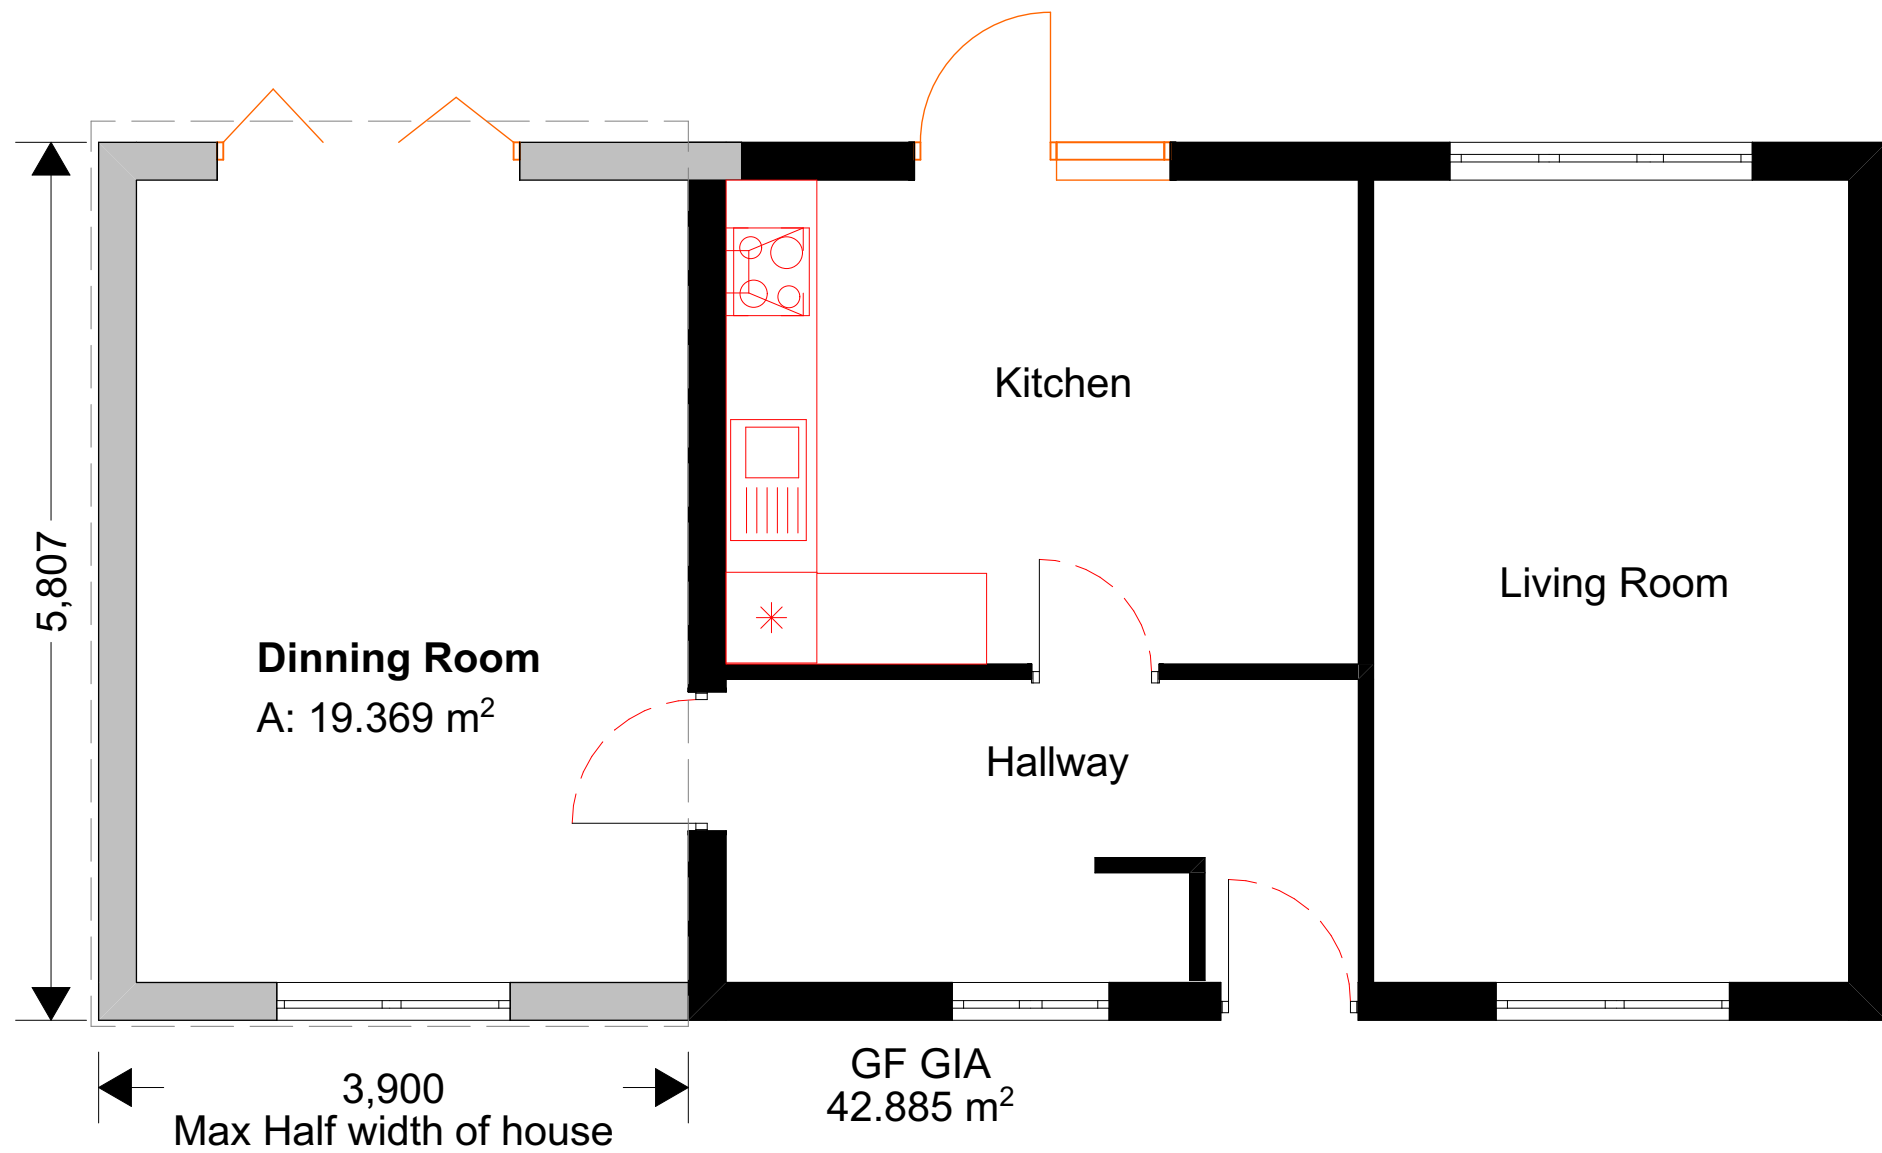


1

-

GF-Ground Floor

1:50

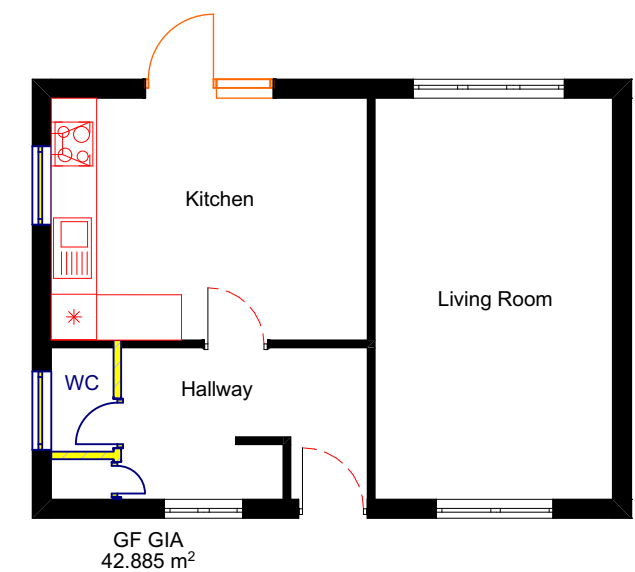

2


-

GF-Existing Ground Floor

1:100

Wall Legend

- Existing Wall
- Proposed Wall
- Demolition Walls

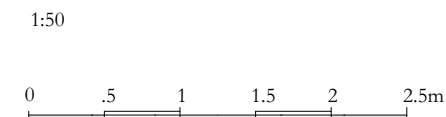

Notes:

- THIS DRAWING IS COPYRIGHT AND MUST NOT BE RE-PRODUCED IN WHOLE OR IN PART WITHOUT WRITTEN PERMISSION.
- THIS DRAWING MUST NOT BE SCALED. REFER TO FIGURED DIMENSIONS ONLY, EXCEPT FOR PURPOSE OF CONSIDERATION UNDER PLANNING LEGISLATION.
- USE FIGURED DIMENSIONS ONLY, ALL DIMENSIONS AND LEVELS TO BE CHECKED ON SITE PRIOR TO CONSTRUCTION. CLIENT TO BE NOTIFIED OF ANY DISCREPANCIES.
- THIS DRAWING TO BE READ IN CONJUNCTION WITH THE OTHER RELEVANT PROJECT DRAWINGS AND CURRENT INSTRUCTIONS.
- ALL STRUCTURAL DETAILS TO BE CHECKED AGAINST THE STRUCTURAL ENGINEERS' DRAWINGS AND CALCULATIONS.
- ALL M & E DETAILS TO BE CHECKED AGAINST M & E ENGINEERS, APPROVED SUB-CONTRACTORS DRAWINGS AND CURRENT INSTRUCTIONS.
- ALL DRAWINGS AND SPECIFICATIONS FOR THE PROJECT TO BE READ IN CONJUNCTION WITH DESIGNER'S HAZARD AND ENVIRONMENTAL ASSESSMENT RECORD.
- ALL WORK TO BE UNDERTAKEN WITH THE REQUIREMENTS OF THE CURRENT BUILDING AND WATER REGULATIONS.
- CONTRACTOR SHALL OBTAIN REQUIRED PERMITS FROM ALL AGENCIES AND PAY ALL FEES PRIOR TO COMMENCEMENT OF ANY WORK.

| Rev | Date | Description | By | Chk'd |
|-------|-----------|-------------|----|-------|
| Ch-10 | 8/30/2023 | Change | | |
| Ch-09 | 8/30/2023 | Change | | |
| Ch-08 | 8/30/2023 | Change | | |
| | 8/30/2023 | | | |
| | 7/13/2023 | | | |

Site Address:
13 Oak Ave West Drayton UB7 9EP

Drawing Title:
Proposed Ground Floor Plan

Status:
Plans Proposed

Client:
Jarnail Singh


Project No:
1036

Date:
9/5/2023

Drawing No:
1031-12_Rev05

Drawn By:
SY

Rev:
05

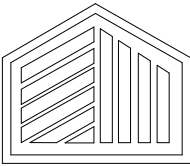

SY Design Studio

Tel: 07859431227
Email: salman@sydesignstudio.co.uk
Web: www.sydesignstudio.co.uk