


RF-Proposed Roof
1:50

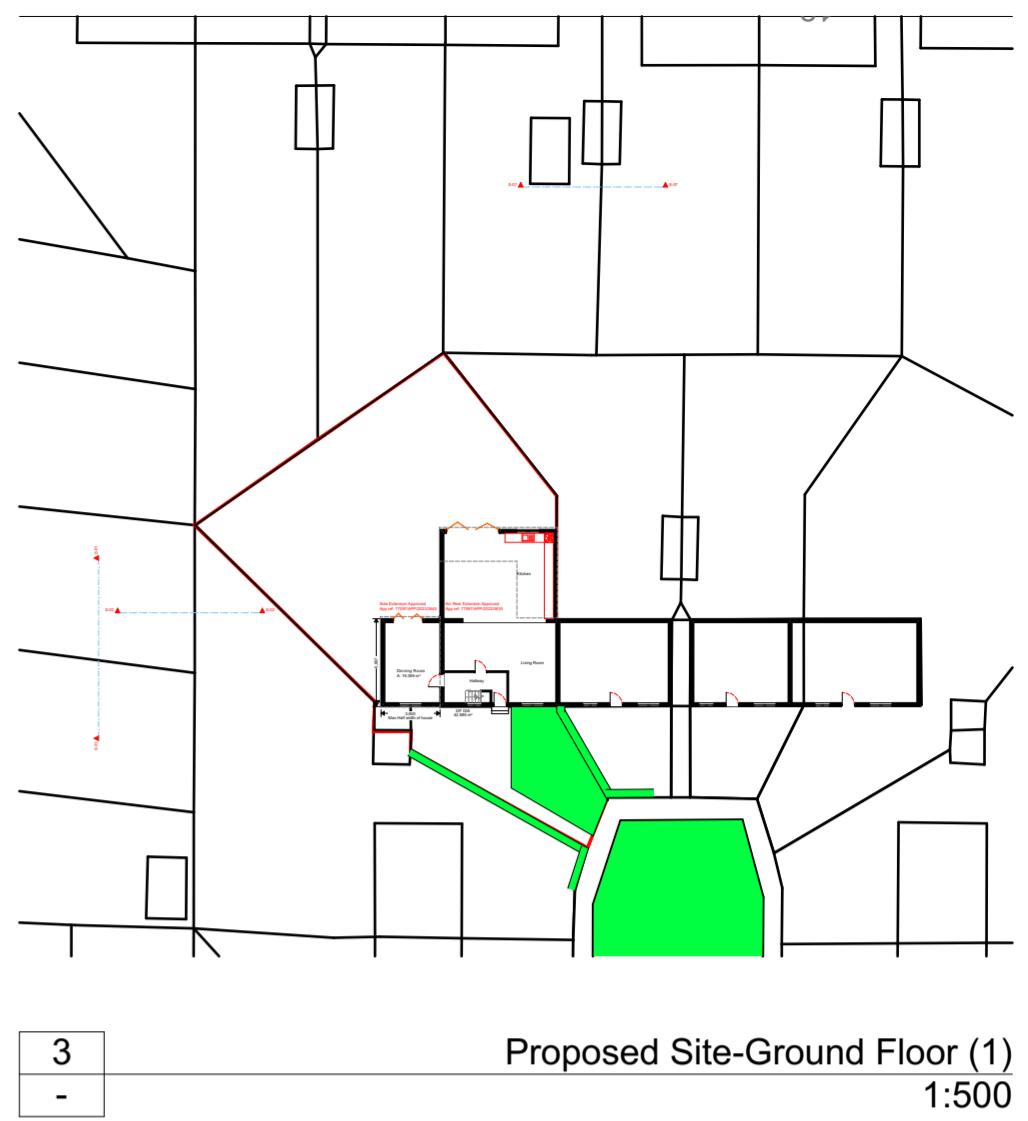

Proposed Site-Ground Floor (1)
1:500



RF-Existing Roof
1:100

Wall Legend

Existing Wall
Proposed Wall
Demolition Walls

0 .5 1 1.5 2 2.5m

Notes:

1. THIS DRAWING IS COPYRIGHT AND MUST NOT BE RE-PRODUCED IN WHOLE OR IN PART WITHOUT WRITTEN PERMISSION.
2. THIS DRAWING MUST NOT BE SCALED. REFER TO FIGURED DIMENSIONS ONLY, EXCEPT FOR PURPOSE OF CONSIDERATION UNDER PLANNING LEGISLATION.
3. USE FIGURED DIMENSIONS ONLY. ALL DIMENSIONS AND LEVELS TO BE CHECKED ON SITE PRIOR TO CONSTRUCTION. CLIENT TO BE NOTIFIED OF ANY DISCREPANCIES.
4. THIS DRAWING TO BE READ IN CONJUNCTION WITH THE OTHER RELEVANT PROJECT DRAWINGS AND CURRENT INSTRUCTIONS.
5. ALL STRUCTURAL DETAILS TO BE CHECKED AGAINST THE STRUCTURAL ENGINEERS DRAWINGS AND CALCULATIONS.
6. ALL M & E DETAILS TO BE CHECKED AGAINST M & E ENGINEERS, APPROVED SUB-CONTRACTORS DRAWINGS AND CURRENT INSTRUCTIONS.
7. ALL DRAWINGS AND SPECIFICATIONS FOR THE PROJECT TO BE READ IN CONJUNCTION WITH DESIGNER'S HAZARD AND ENVIRONMENTAL ASSESSMENT RECORD.
8. ALL WORK TO BE UNDERTAKEN WITH THE REQUIREMENTS OF THE CURRENT BUILDING AND WATER REGULATIONS.
9. CONTRACTOR SHALL OBTAIN REQUIRED PERMITS FROM ALL AGENCIES AND PAY ALL FEES PRIOR TO COMMENCEMENT OF ANY WORK

Ch-10	30/08/2023	Change		
Ch-09	30/08/2023	Change		
Ch-08	30/08/2023	Change		
	30/08/2023			
	13/07/2023			
Rev	Date	Description	By	Chkd

Site Address:
13 Oak Ave West Drayton UB7 9EP

Drawing Title: Proposed Roof Plan Client: Jarnail Singh Date: 31/01/2024 Drawn By: SY
Status: Plans Proposed Scale: 1:50, 1:100, 1:500 Project No: 1036 Drawing No: 1031-14_Rev05 Rev: 05
Plans Proposed @A2
Tel: 07859431227
Email: salman@sydesignstudio.co.uk
Web: www.sydesignstudio.co.uk



SY Design
Studio