


GENERAL NOTES

1. THE CONTRACTOR MUST CHECK ALL DIMENSIONS ON SITE BEFORE COMMENCING WORK
2. ANY DISCREPANCIES MUST BE IMMEDIATELY BROUGHT TO THE ATTENTION OF THE DESIGNER
3. ALL WORK MUST CONFORM TO CURRENT BUILDING REGULATIONS, BRITISH STANDARDS & CODES OF PRACTICE AND NHBC STANDARDS
4. THESE DRAWINGS ARE TO BE READ IN CONJUNCTION WITH ALL RELEVANT DESIGNER, ENGINEER OR SPECIALIST DRAWINGS AND SPECIFICATIONS
5. ALL DIMENSIONS ARE IN MILLIMETERS UNLESS STATED OTHERWISE
6. ALL MATERIALS ARE TO BE USED AND INSTALLED IN STRICT COMPLIANCE WITH THE RELEVANT MANUFACTURERS' RECOMMENDATIONS
7. THE CONTRACTOR IS RESPONSIBLE FOR PROVIDING ALL NECESSARY TEMPORARY SUPPORT TO THE BUILDING AND ANY ADJACENT STRUCTURES
8. ALL CONSTRUCTION MUST BE BUILT WITHIN THE ACTUAL PROPERTY BOUNDARIES UNLESS PARTY WALL AGREEMENT ALLOWS OTHERWISE

| HATCH/LINE LEGEND | | DRAINAGE ABBREVIATIONS | |
|-------------------|---------------------------|------------------------------------|--|
| concrete | demolish | mh = manhole | re = rodding eye |
| brickwork | above/beyond | ic = inspection chamber | g = gully |
| blockwork | boundary | svp = soil vent pipe | rwp = rain water pipe |
| | drain | ss = stub stack | rd = rainwater drainage to contractor design |
| | insulation/stud partition | electrical layout to client design | |

| REVISION | DESCRIPTION | DATE |
|----------|-------------|------|
| | | |

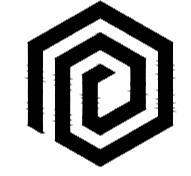

DRAW AND PLAN

T: 020 8243 8779

E: info@drawandplan.com

W: www.drawandplan.com



Location

**15 MYRTLE AVENUE RUISLIP
HILLINGDON
HA4 8SA**


Drawing title

GENERAL ARRANGEMENT

| Date | Scale | |
|------------|---------|----------|
| 20/06/2023 | 1:50@A1 | |
| Job no. | Dwg no. | Revision |
| 23023 | EGA001 | - |
| 1:50 | 0m | 5m |
| 1:100 | 0m | 10m |
| 1:200 | 0m | 20m |
| 1:500 | 0m | 50m |

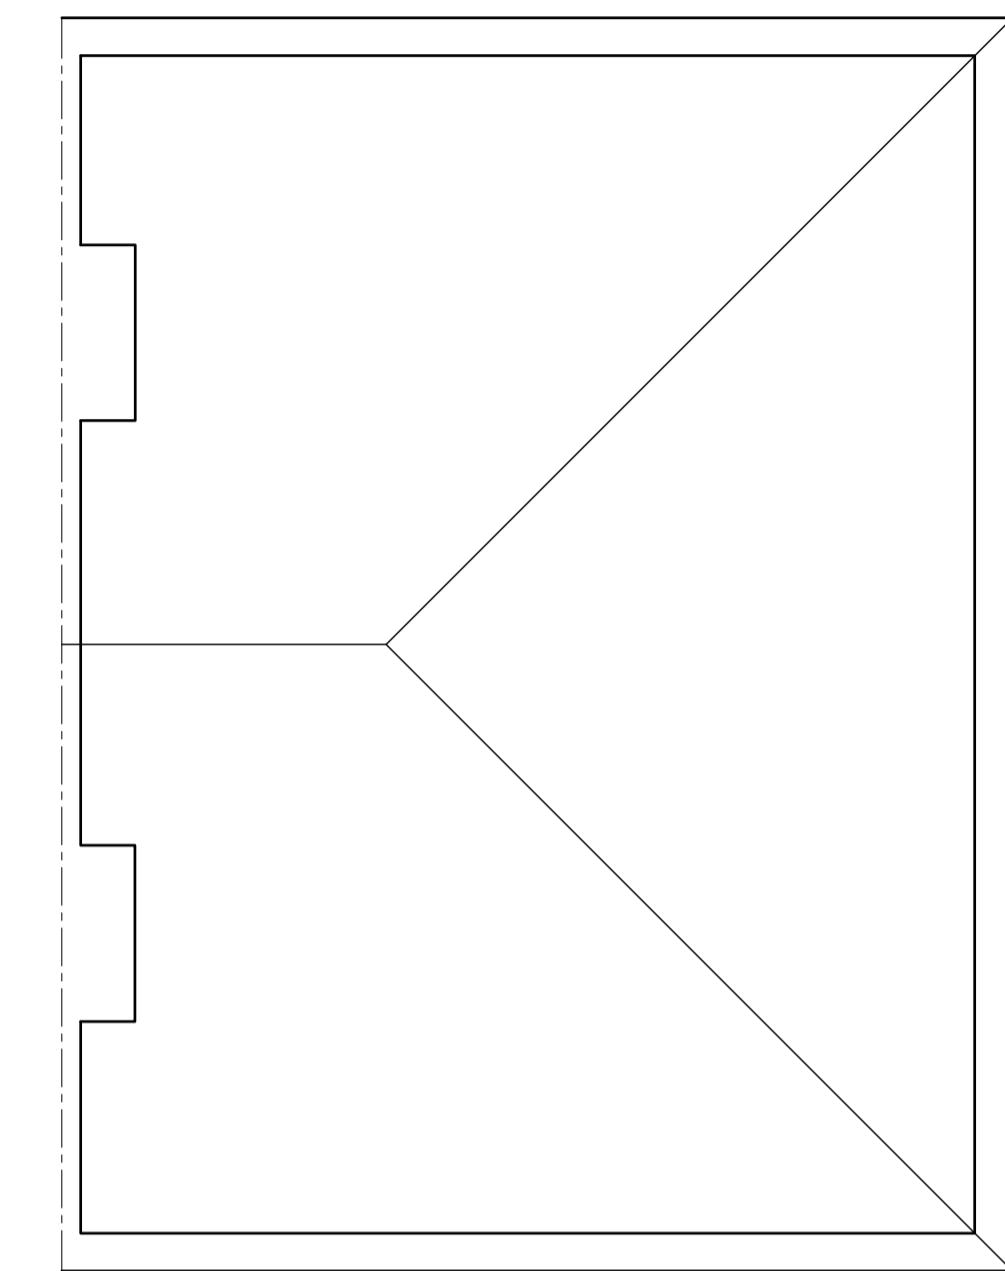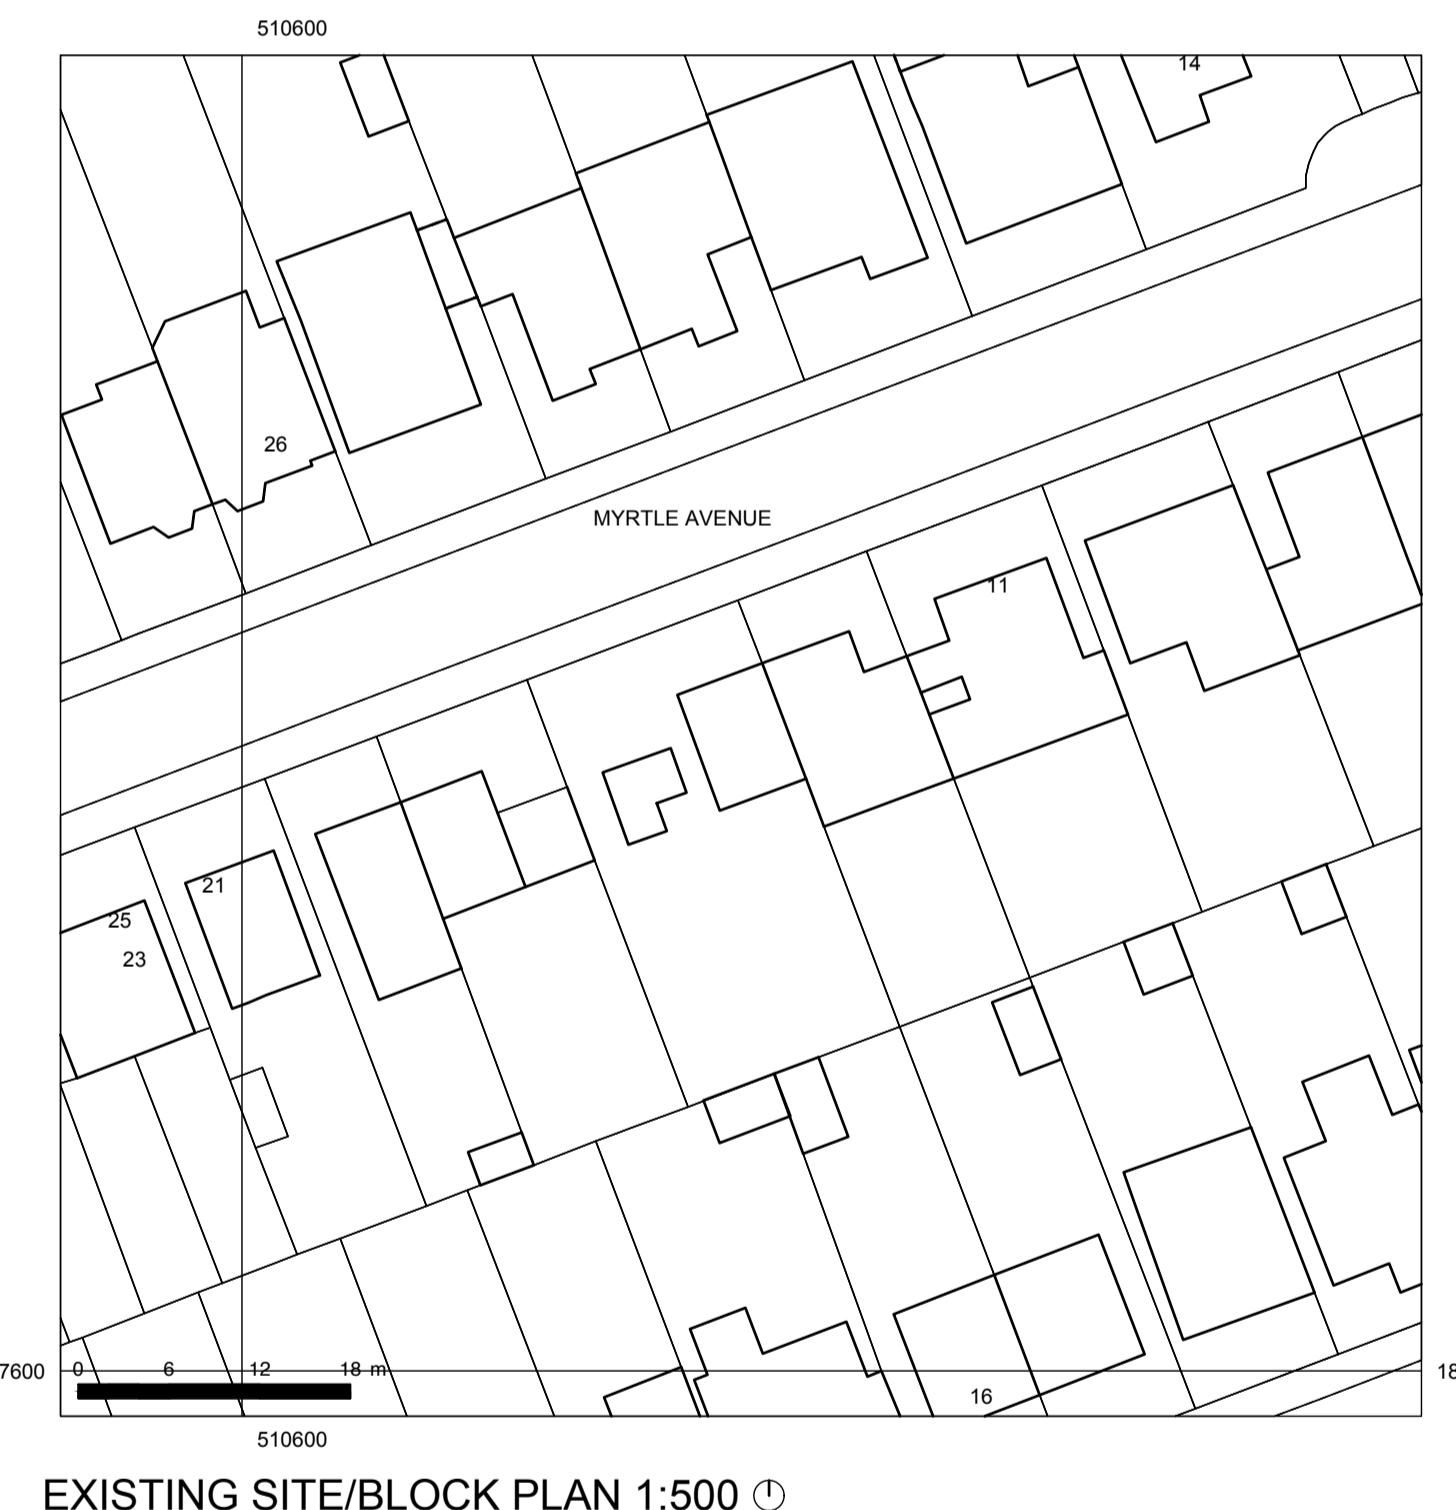

EXISTING LOFT PLAN

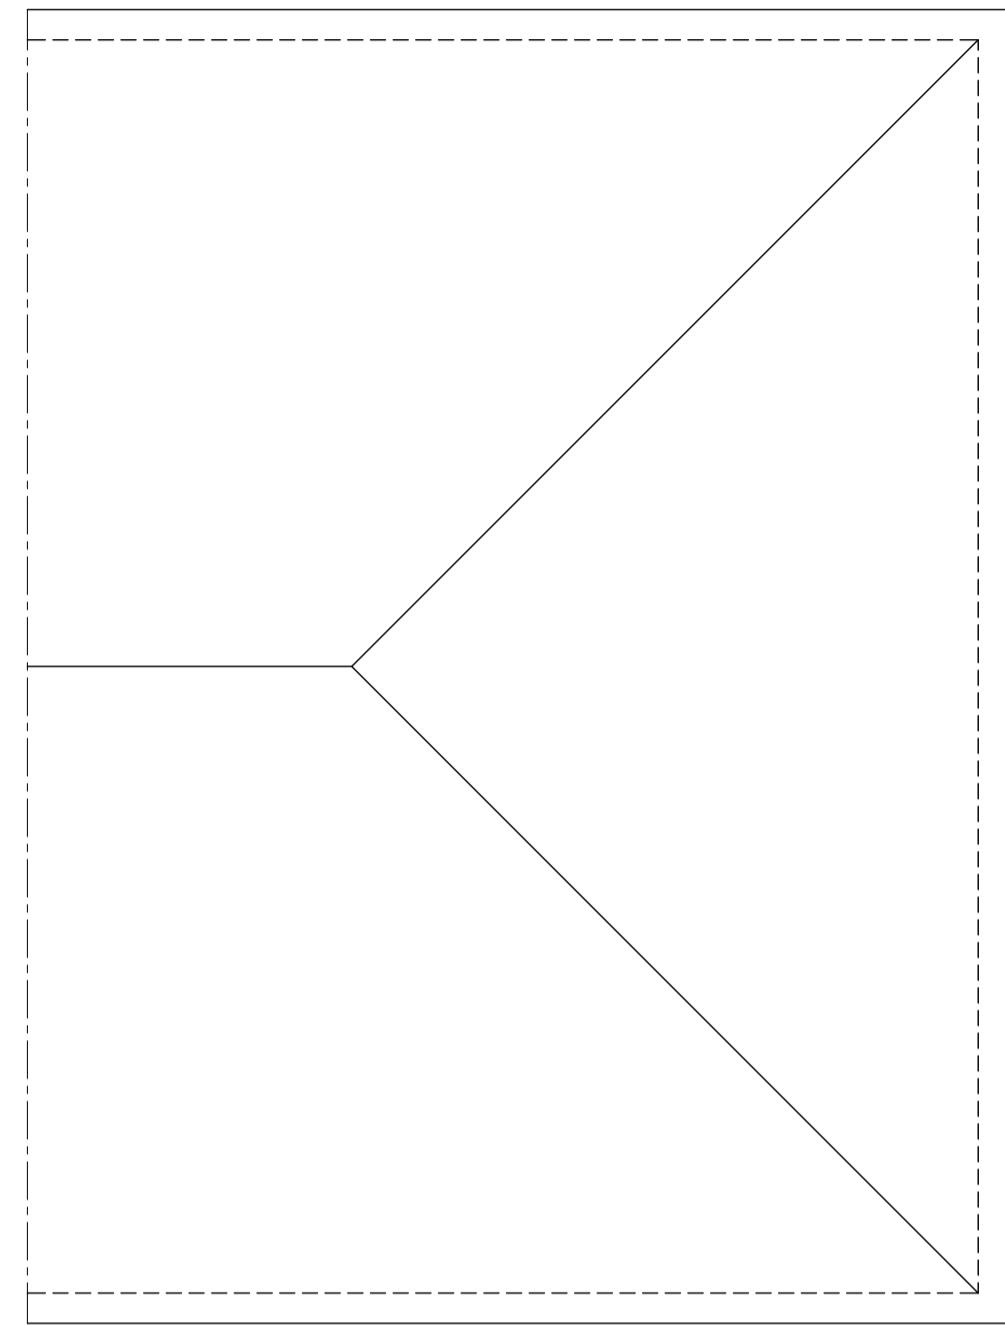

EXISTING ROOF PLAN

