


SITE LOCATION PLAN
AREA 2 HA
SCALE: 1:1250 on A4
CENTRE COORDINATES: 510551 , 190242



18 Hazelwood Drive

1:1

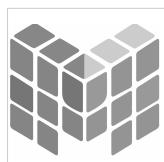


Unit 7, Progress
Business Centre,
Whittle Parkway,
Slough, SL1 6DQ,
England


Job	Job No	Drawing	Drawing No	Revision
Hazelwood 18 Hazelwood PINNER HA5 3TT England	22/HDP	Site Location Plan	EX-HWN-400	A
	Date	Client	Drawn by	Scale
	24/11/2022	Soni	JM	1:1250@A4




Job	Job No	Drawing	Drawing No	Revision	Project Status	Project North
Hazelwood 18 Hazelwood PINNER HA5 3TT England	22/HDP	Existing Plans	EX-HWN-001	F	PLANNING APPLICATION	
	Date	Client	Drw by	Chk by	Scale	
	24/11/2022	Soni	JM	JM	1:100@A3	
					0m 1m 2m 3m 4m 5m 6m 7m 8m 9m 10m	
					Scale Bar	

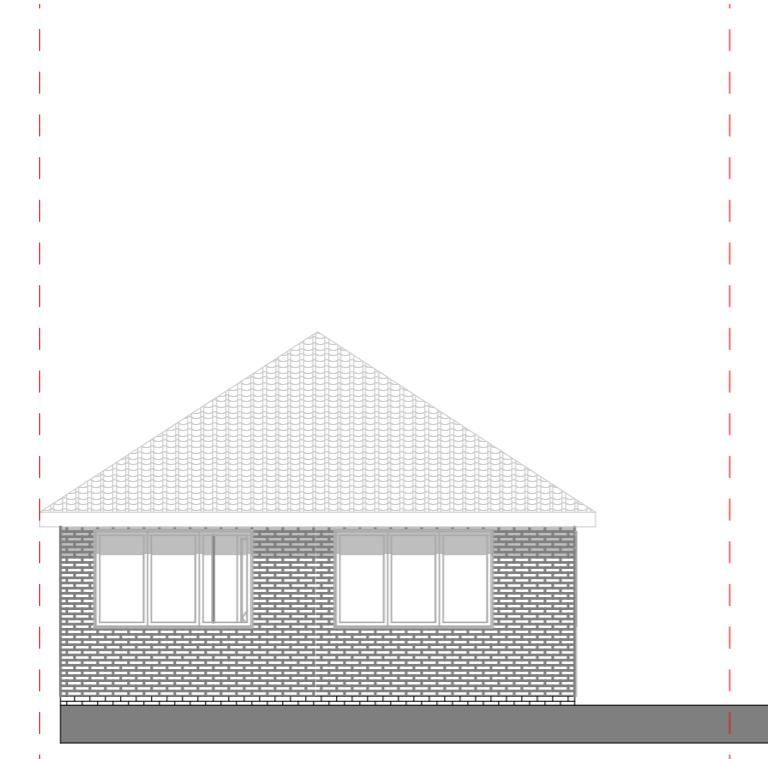


Rear Elevation 1:10

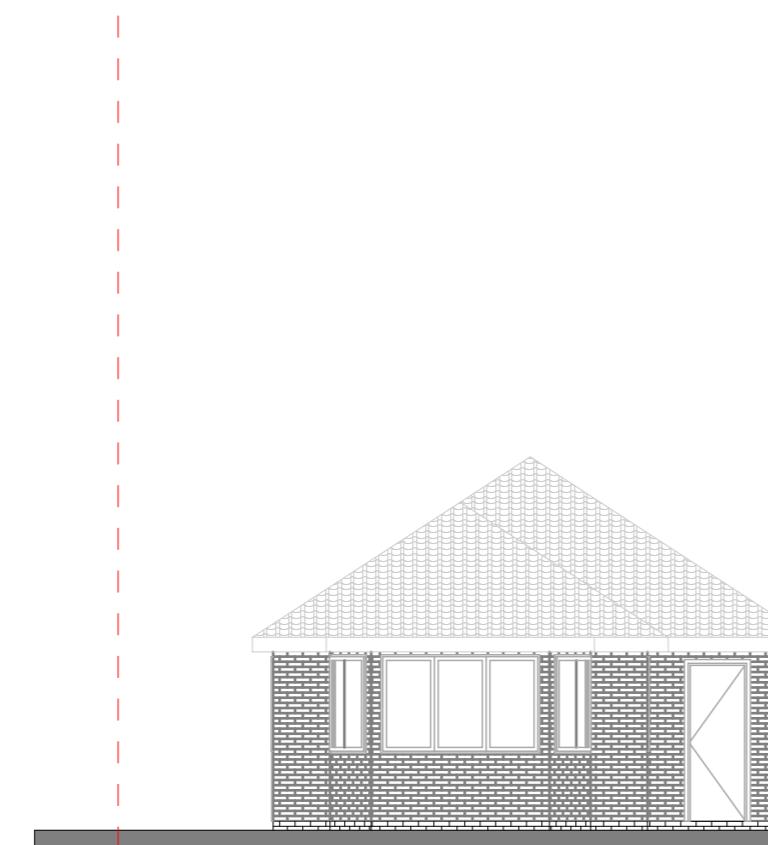


Unit 7, Progress Business Centre, Whittle Parkway, Slough, SL1 6DQ, England	Job	Job No	Drawing	Drawing No		Revision	Project Status										Project North		
	Hazelwood 18 Hazelwood PINNER HA5 3TT England	22/HDP	Existing Elevations	EX-HWN-101		F	PLANNING APPLICATION												
				Date	Client		Drw by	Chk by	Scale	Scale Bar									
				24/11/2022	Soni		JM	JM	1:100@A3	0m	1m	2m	3m	4m	5m	6m	7m	8m	9m

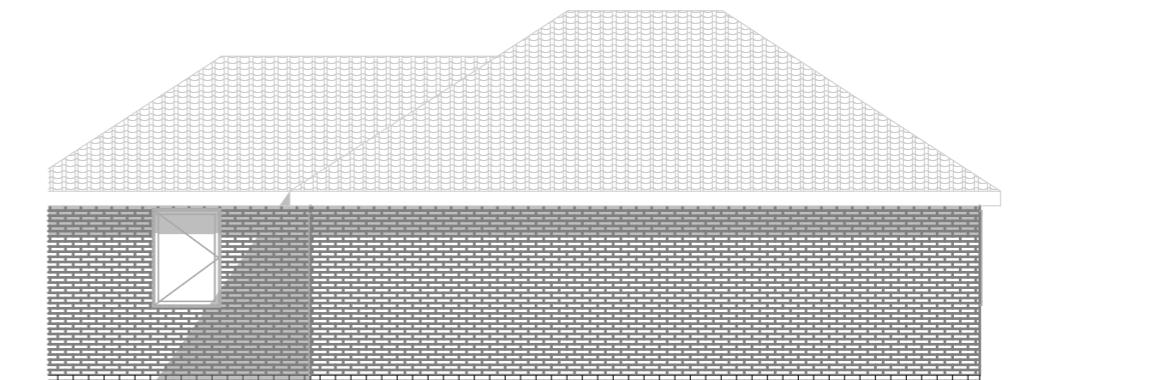


2 Side Elevation 1:10

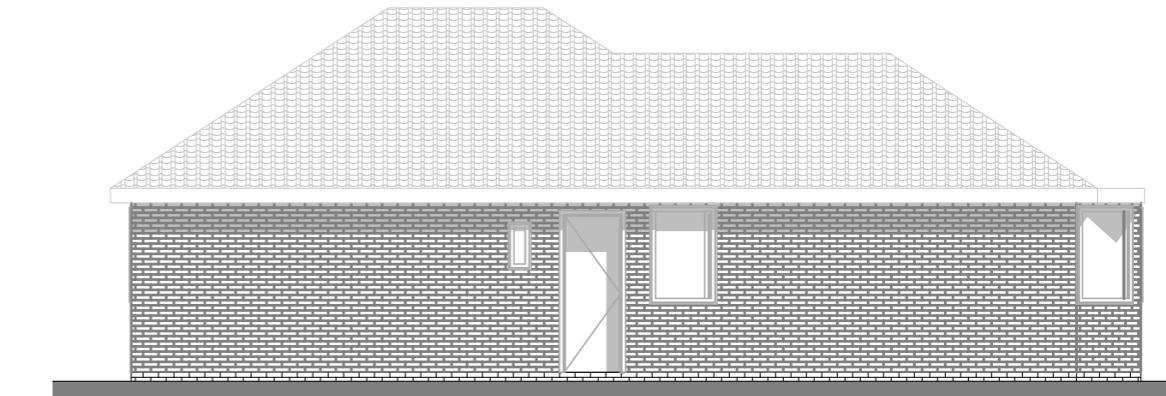

1 Side Elevation 1:10

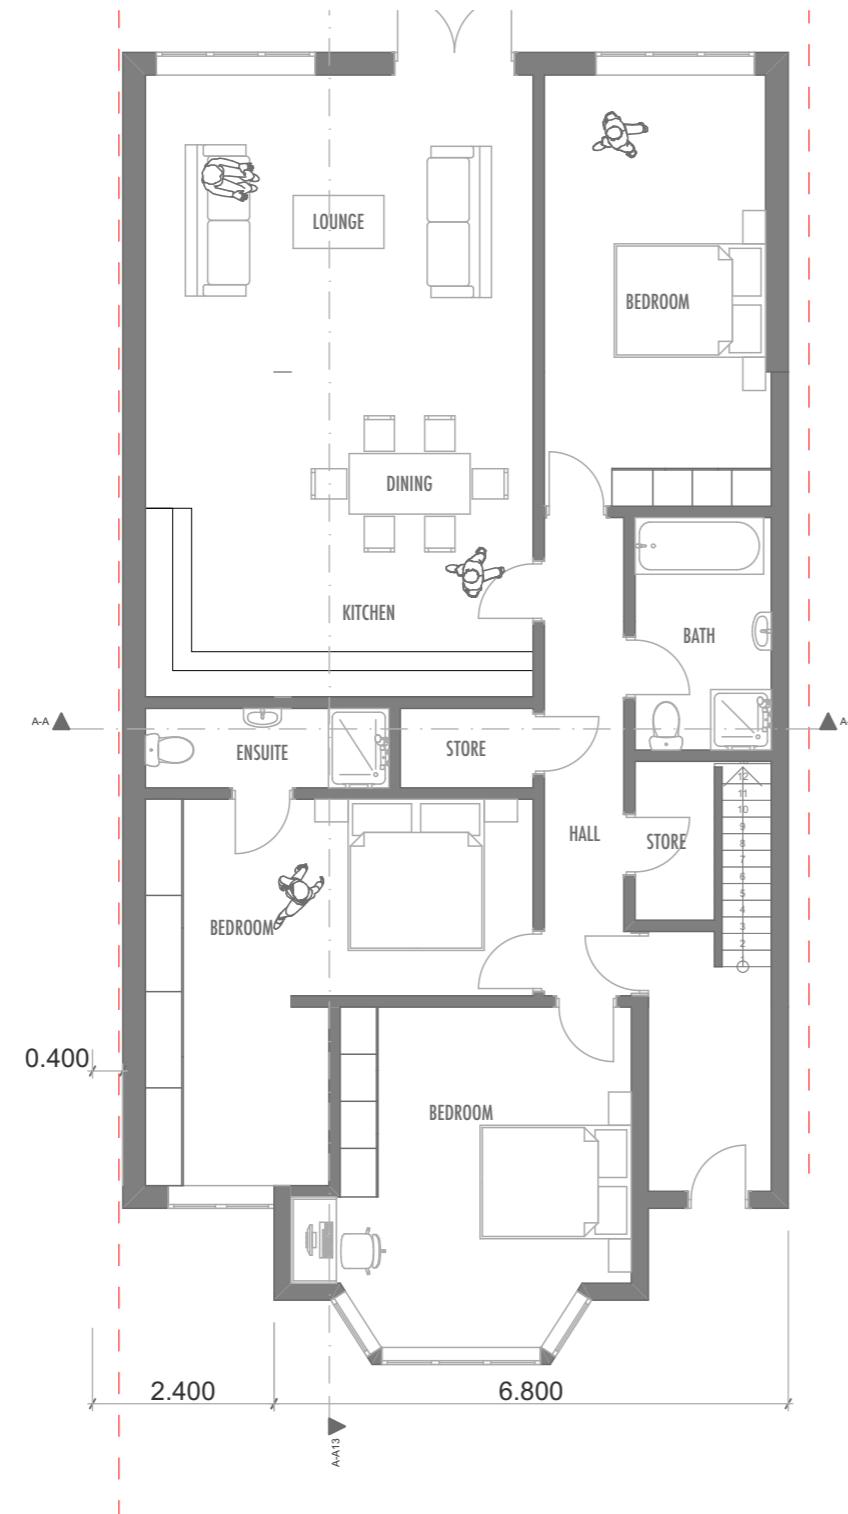


0. Ground Floor 1:100

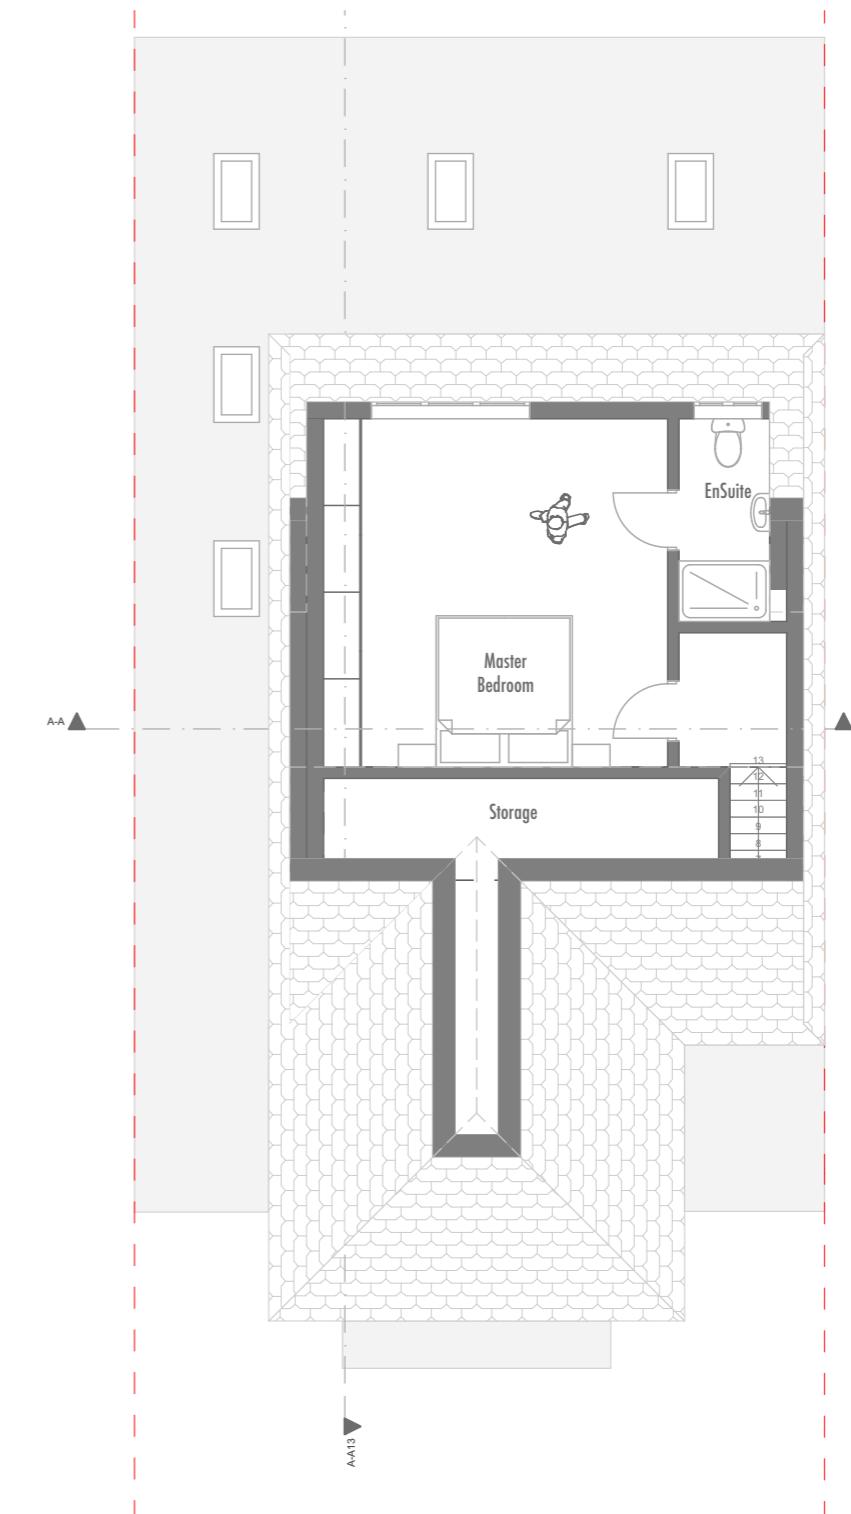

1. First 1:100

Job	Job No	Drawing	Drawing No	Revision	Project Status	Project North
Hazelwood 18 Hazelwood PINNER HA5 3TT England	22/HDP	Proposed Plans	PR-HWN-001	F	PLANNING APPLICATION	
	Date	Client	Drawn by	Checked by	Scale	
	24/11/2022	Soni	JM	JM	1:100@A3	0m 1m 2m 3m 4m 5m 6m 7m 8m 9m 10m
					Scale Bar	

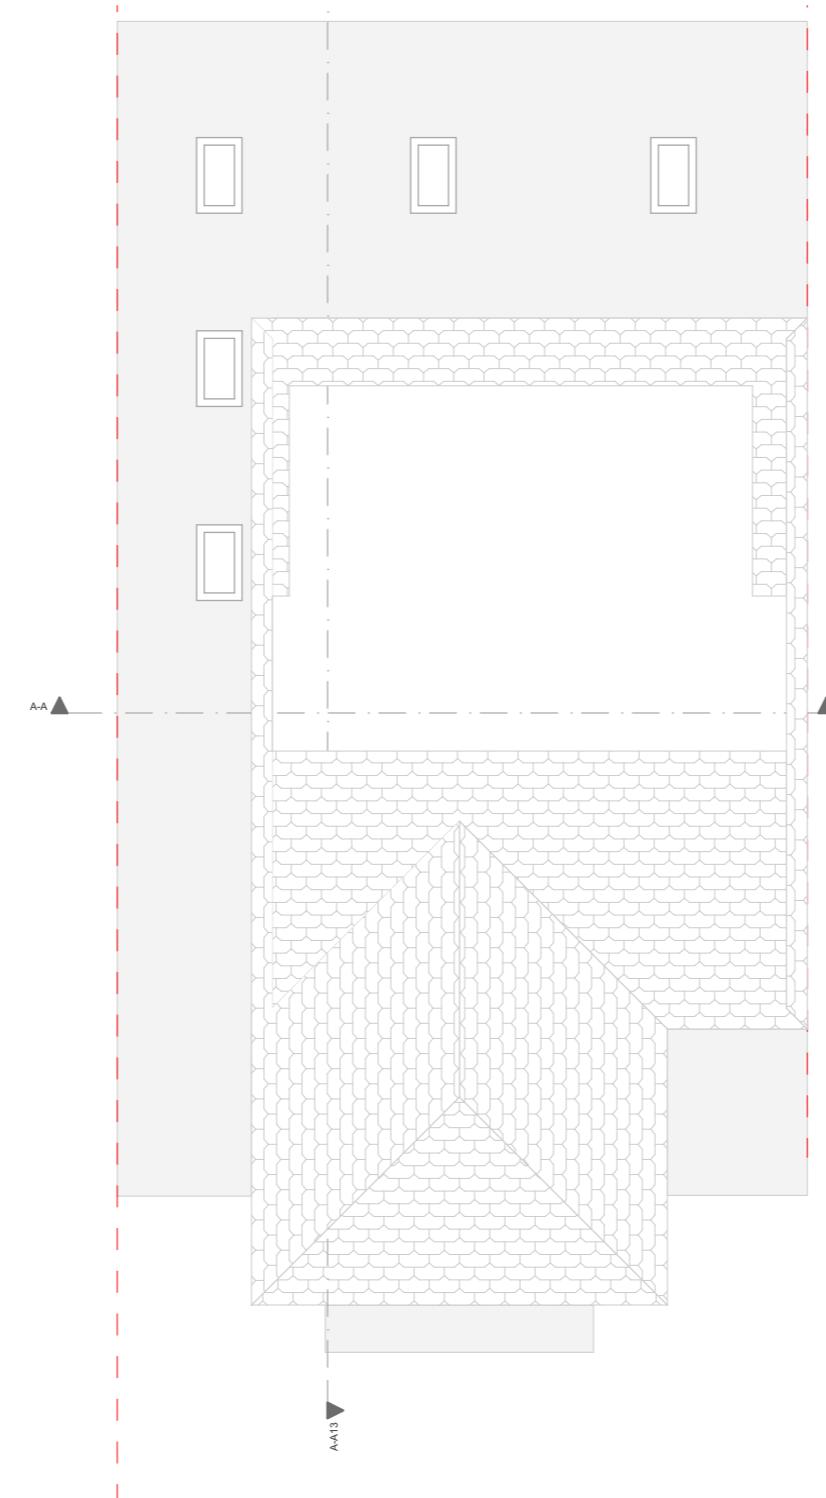





2.

Loft

1:100

Job	Job No	Drawing	Drawing No	Revision	Project Status										Project North	
					PLANNING APPLICATION											
					Scale Bar											
					0m	1m	2m	3m	4m	5m	6m	7m	8m	9m	10m	
Unit 7, Progress Business Centre, Whittle Parkway, Slough, SL1 6DQ, England	Hazelwood 18 Hazelwood PINNER HA5 3TT England	Roof Plan	PR-HWN-002	F												
		Date	Client	Drw by	Chk by	Scale										
		24/11/2022	Soni	JM	JM	1:100@A3	0m	1m	2m	3m	4m	5m	6m	7m	8m	
							1m	2m	3m	4m	5m	6m	7m	8m	9m	



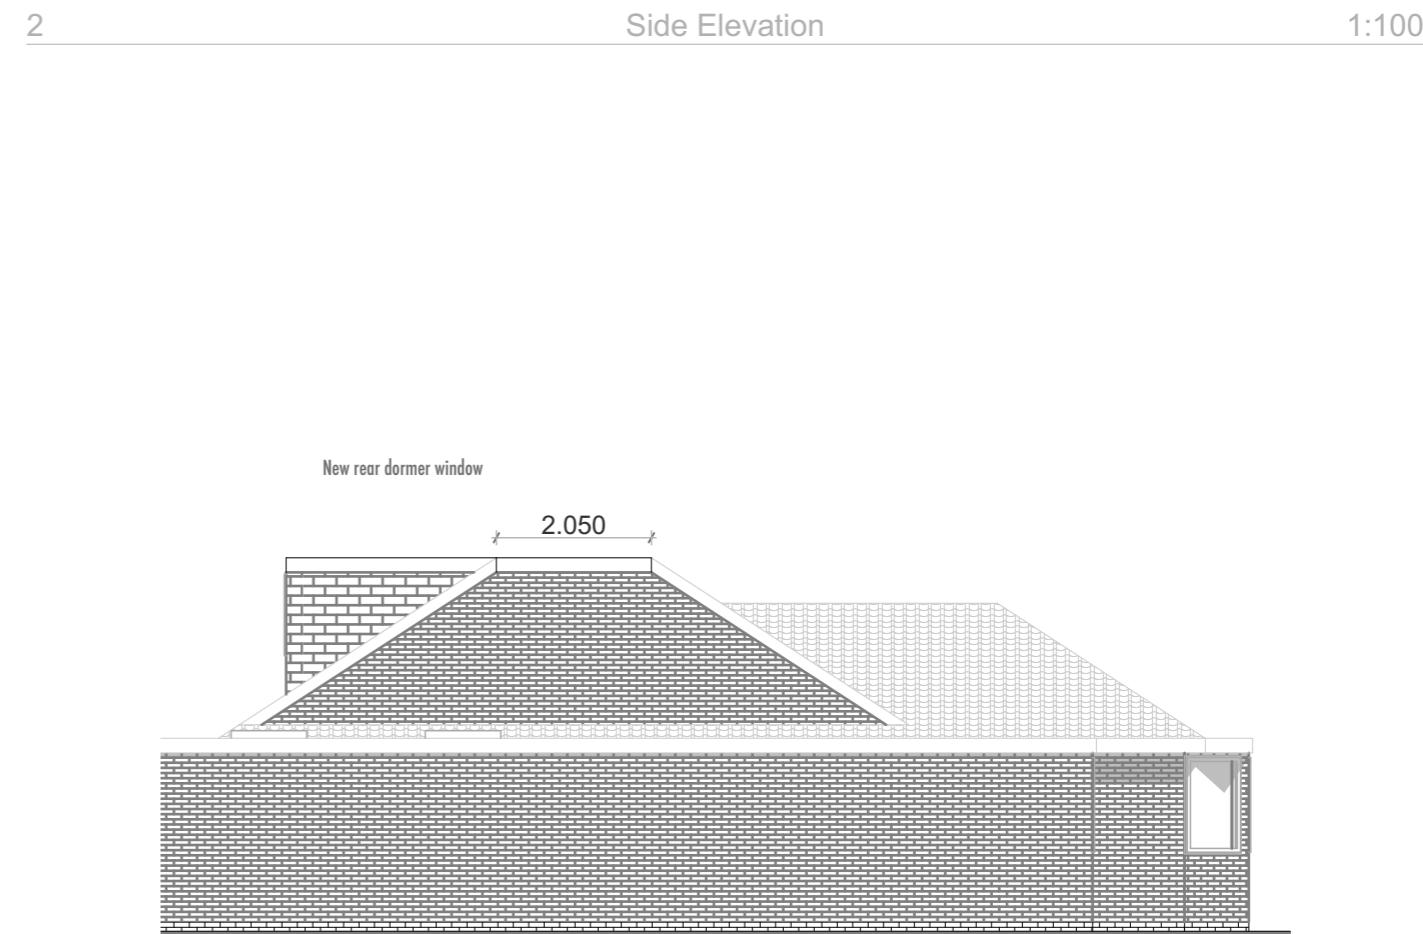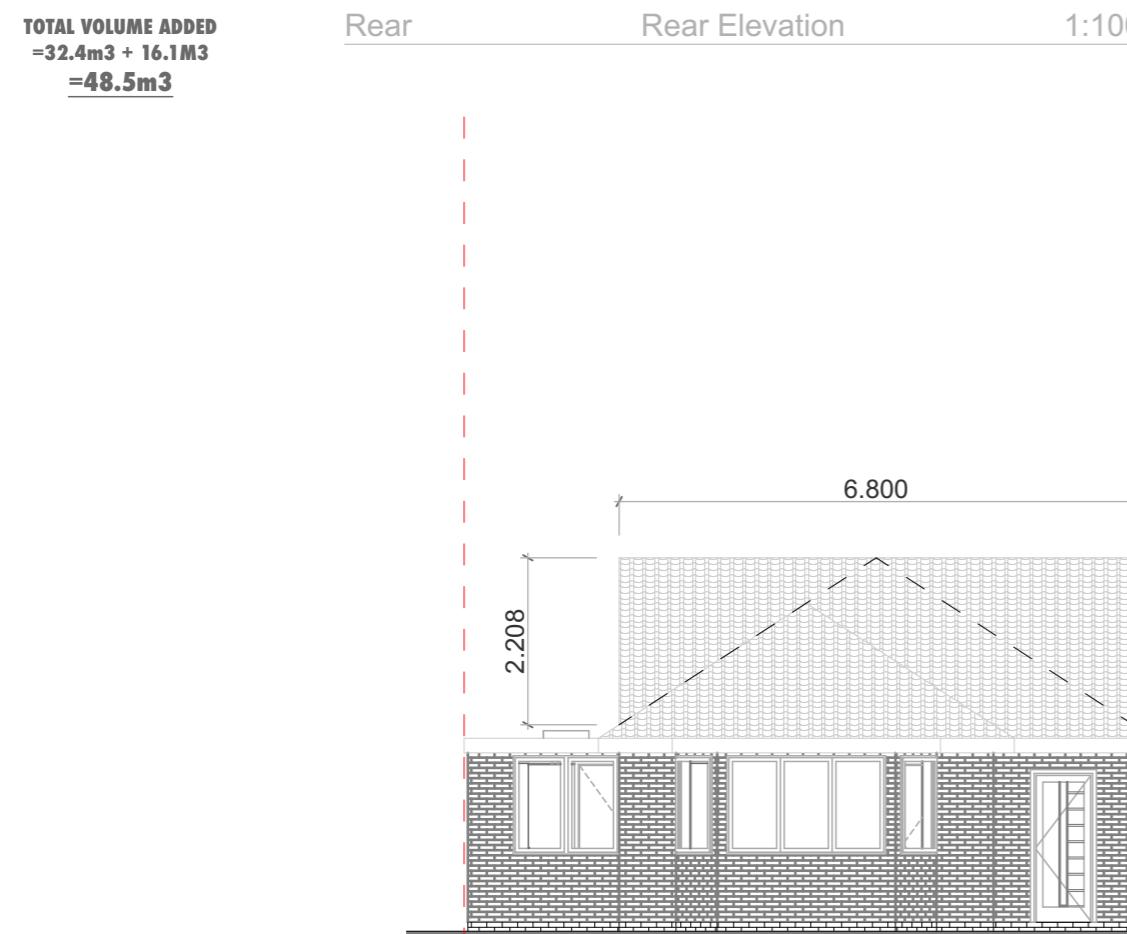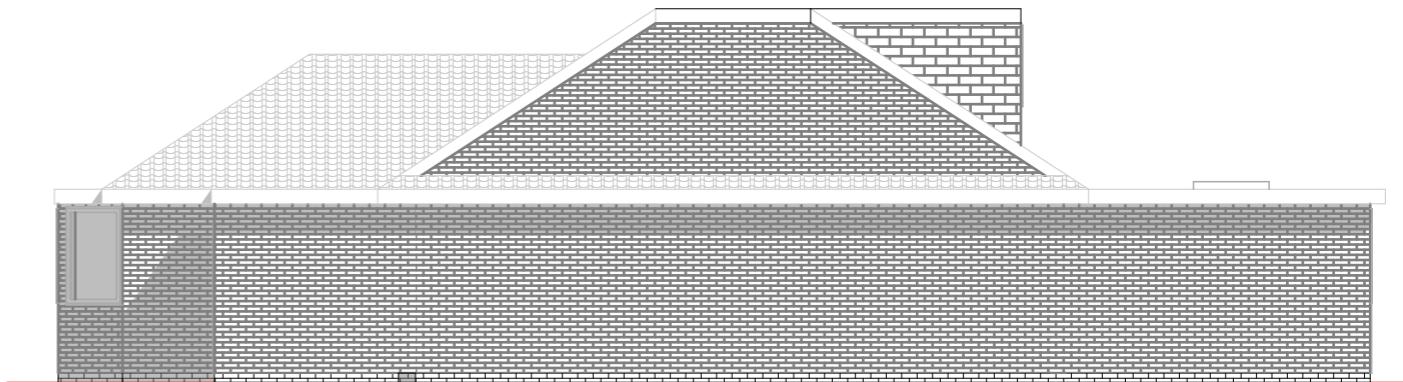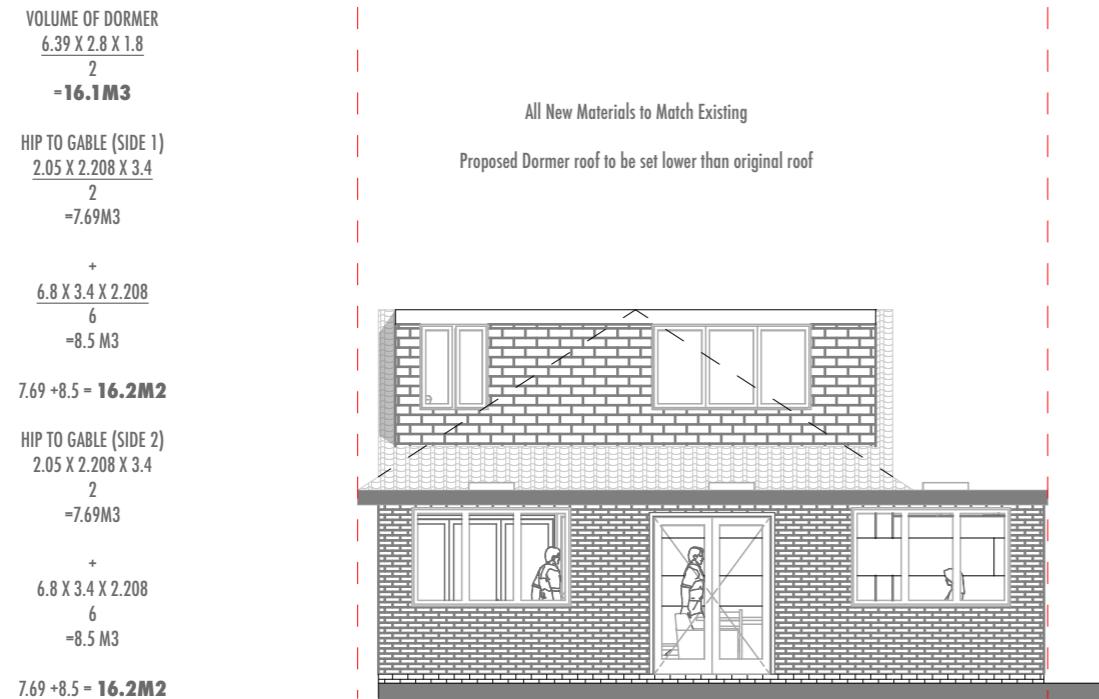

Job	Job No	Drawing	Drawing No	Revision	Project Status		Project North	
					PLANNING APPLICATION			
					Pr	Chk		
	Unit 7, Progress Business Centre, Whittle Parkway, Slough, SL1 6DQ, England	Hazelwood 18 Hazelwood PINNER HA5 3TT England	22/HDP 24/11/2022	Proposed Elevations Soni	PR-HWN-101 JM	F JM 1:100@A3	Scale Bar 0m 1m 2m 3m 4m 5m 6m 7m 8m 9m 10m	