





FRONT ELEVATION




REAR ELEVATION

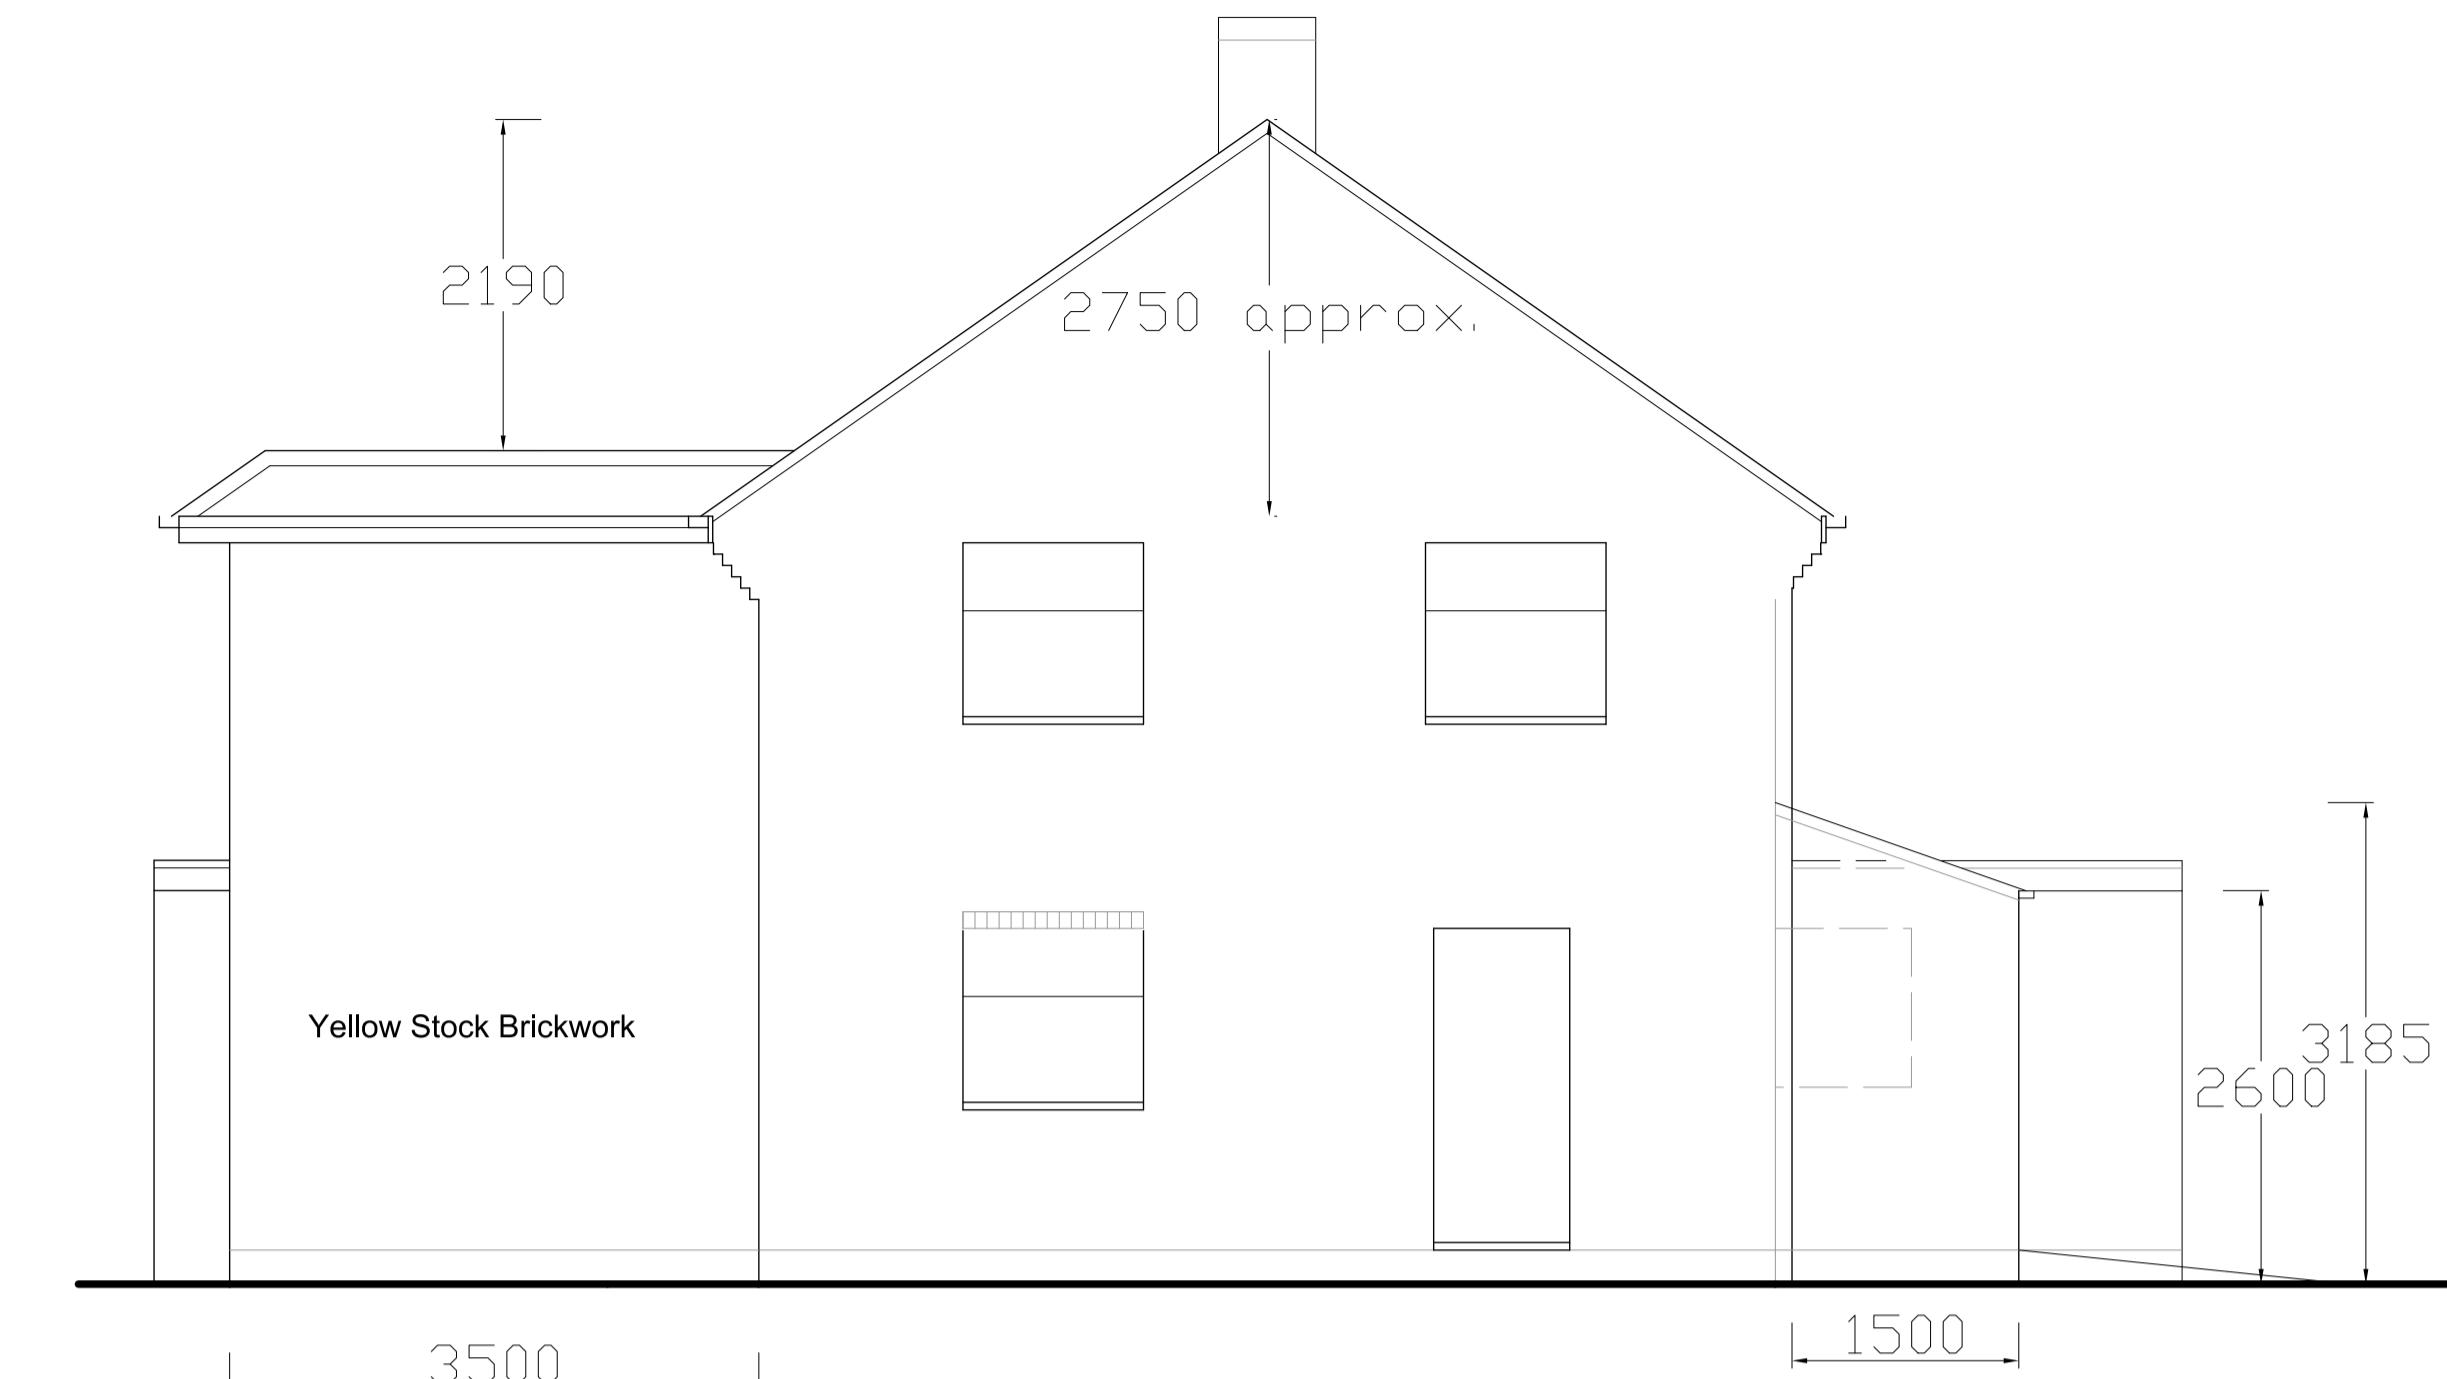


SIDE ELEVATION 1

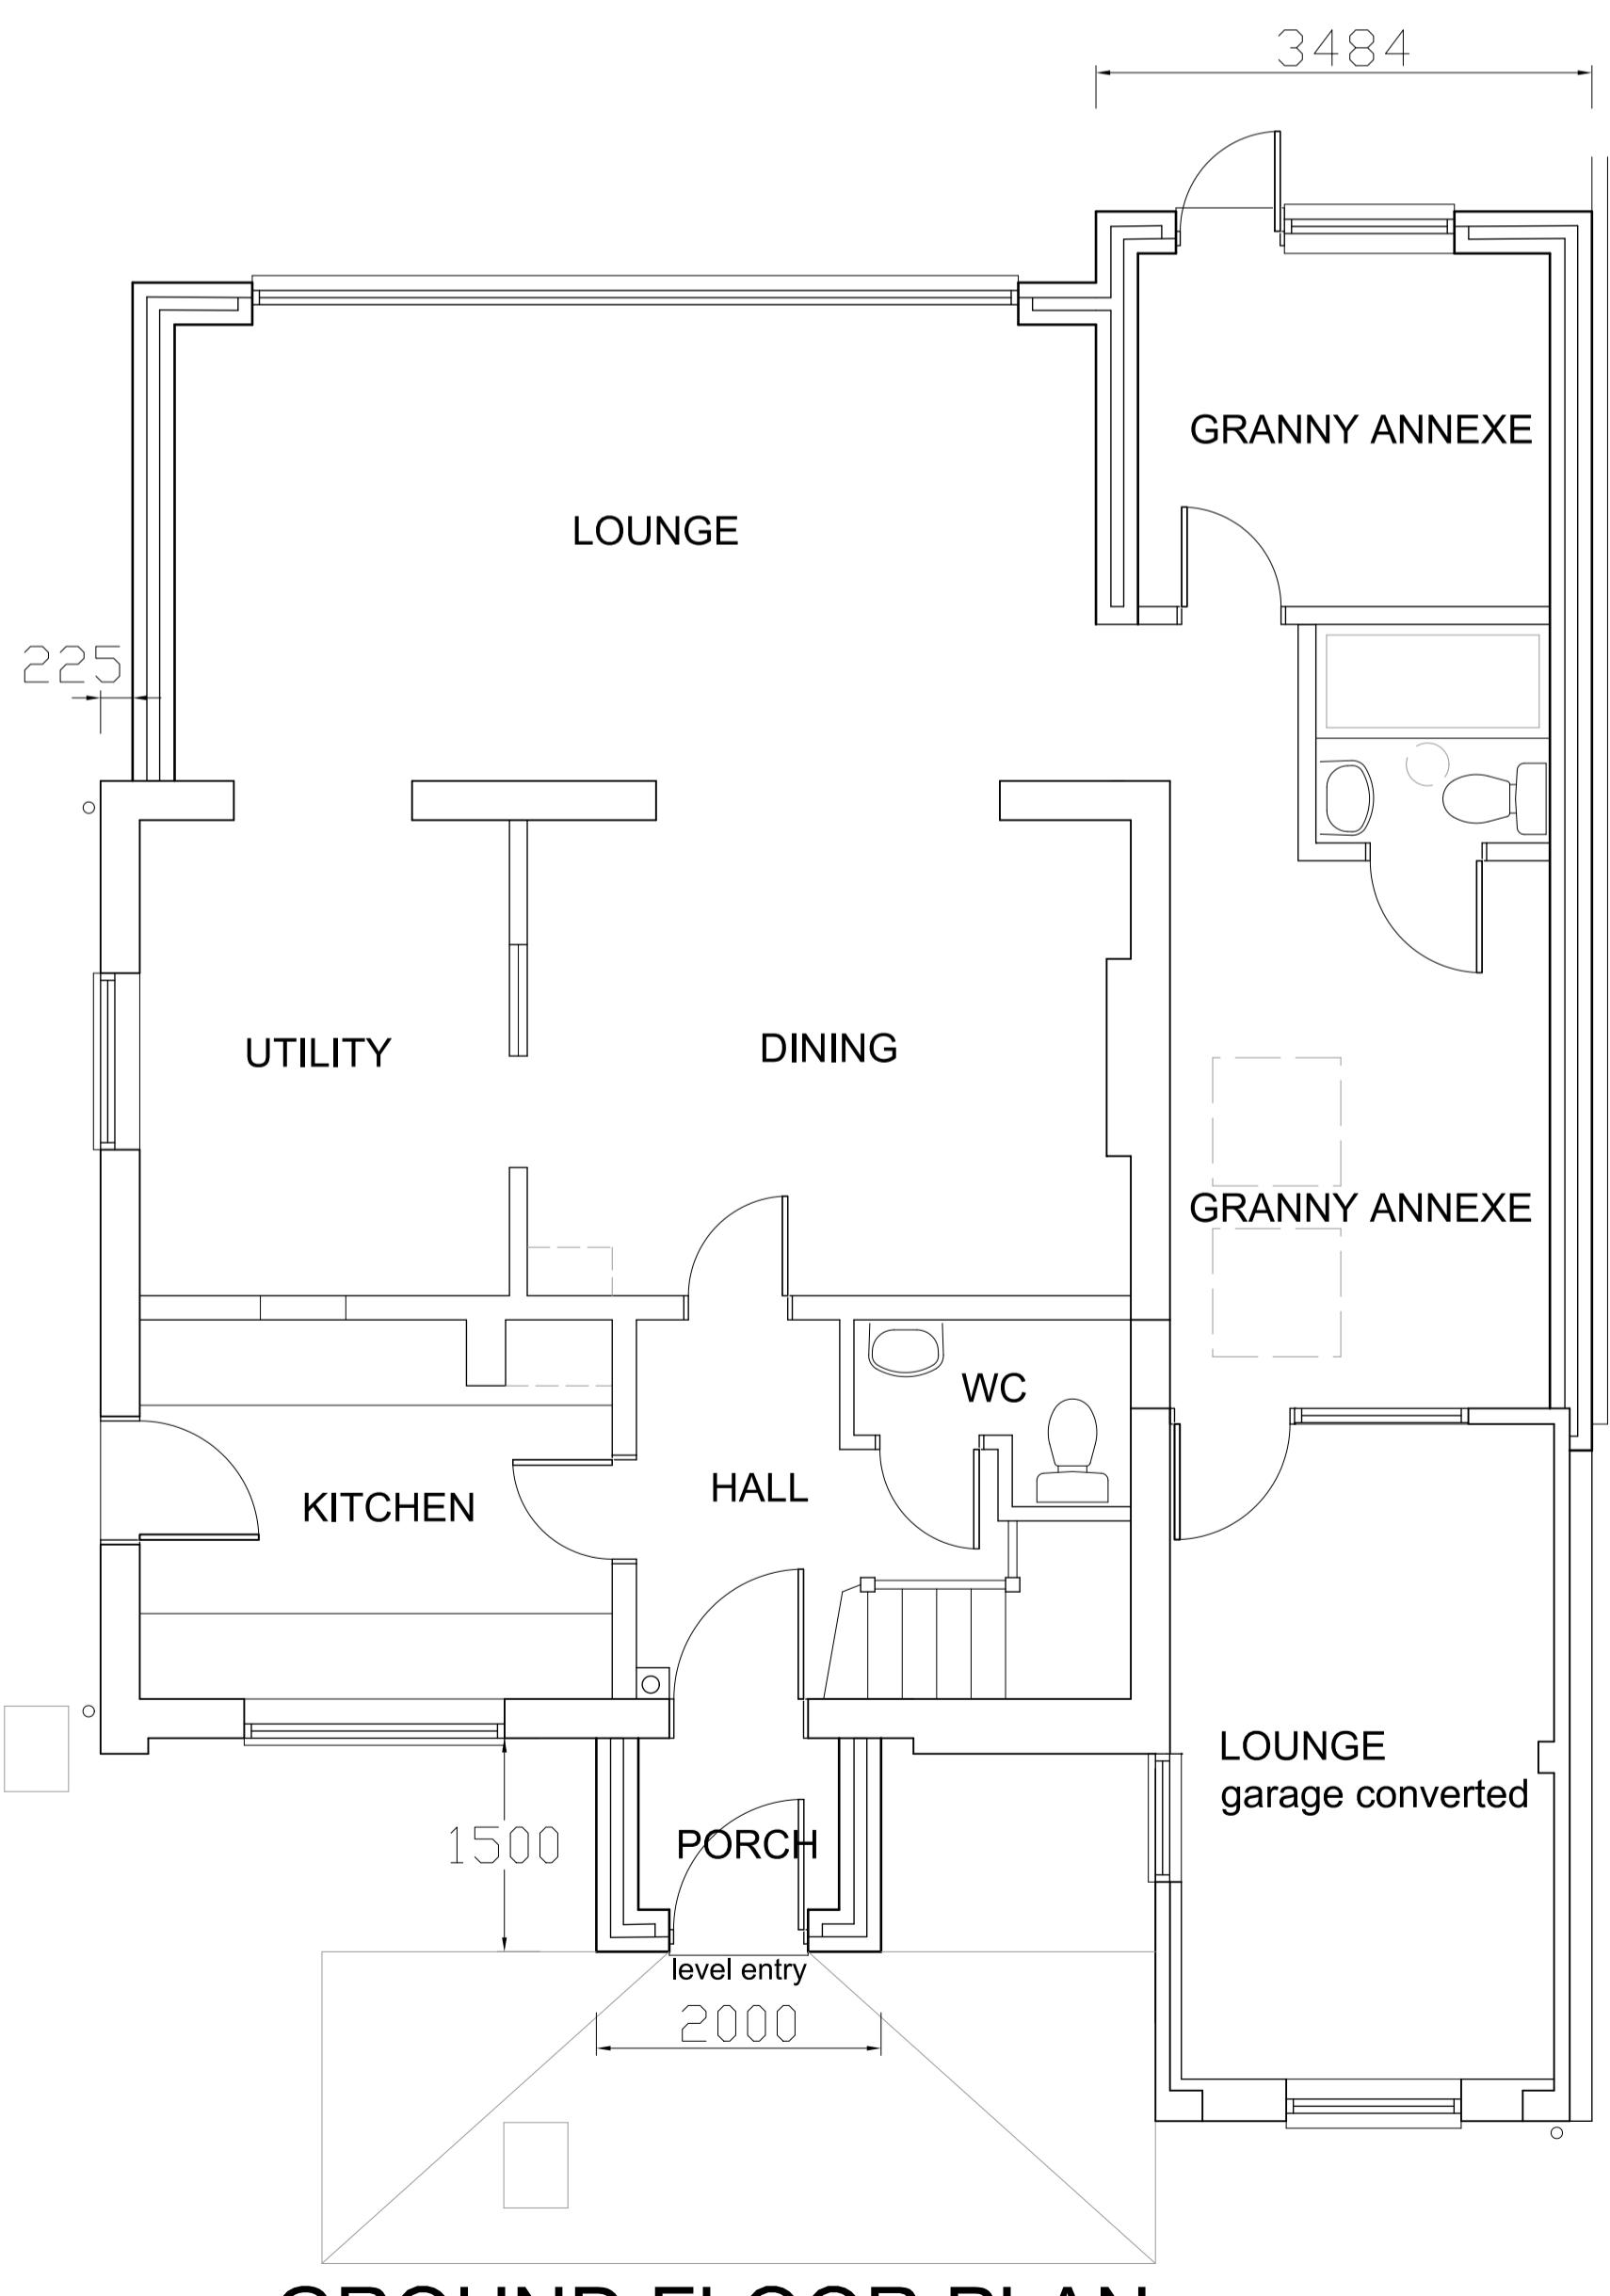


GROUND FLOOR PLAN

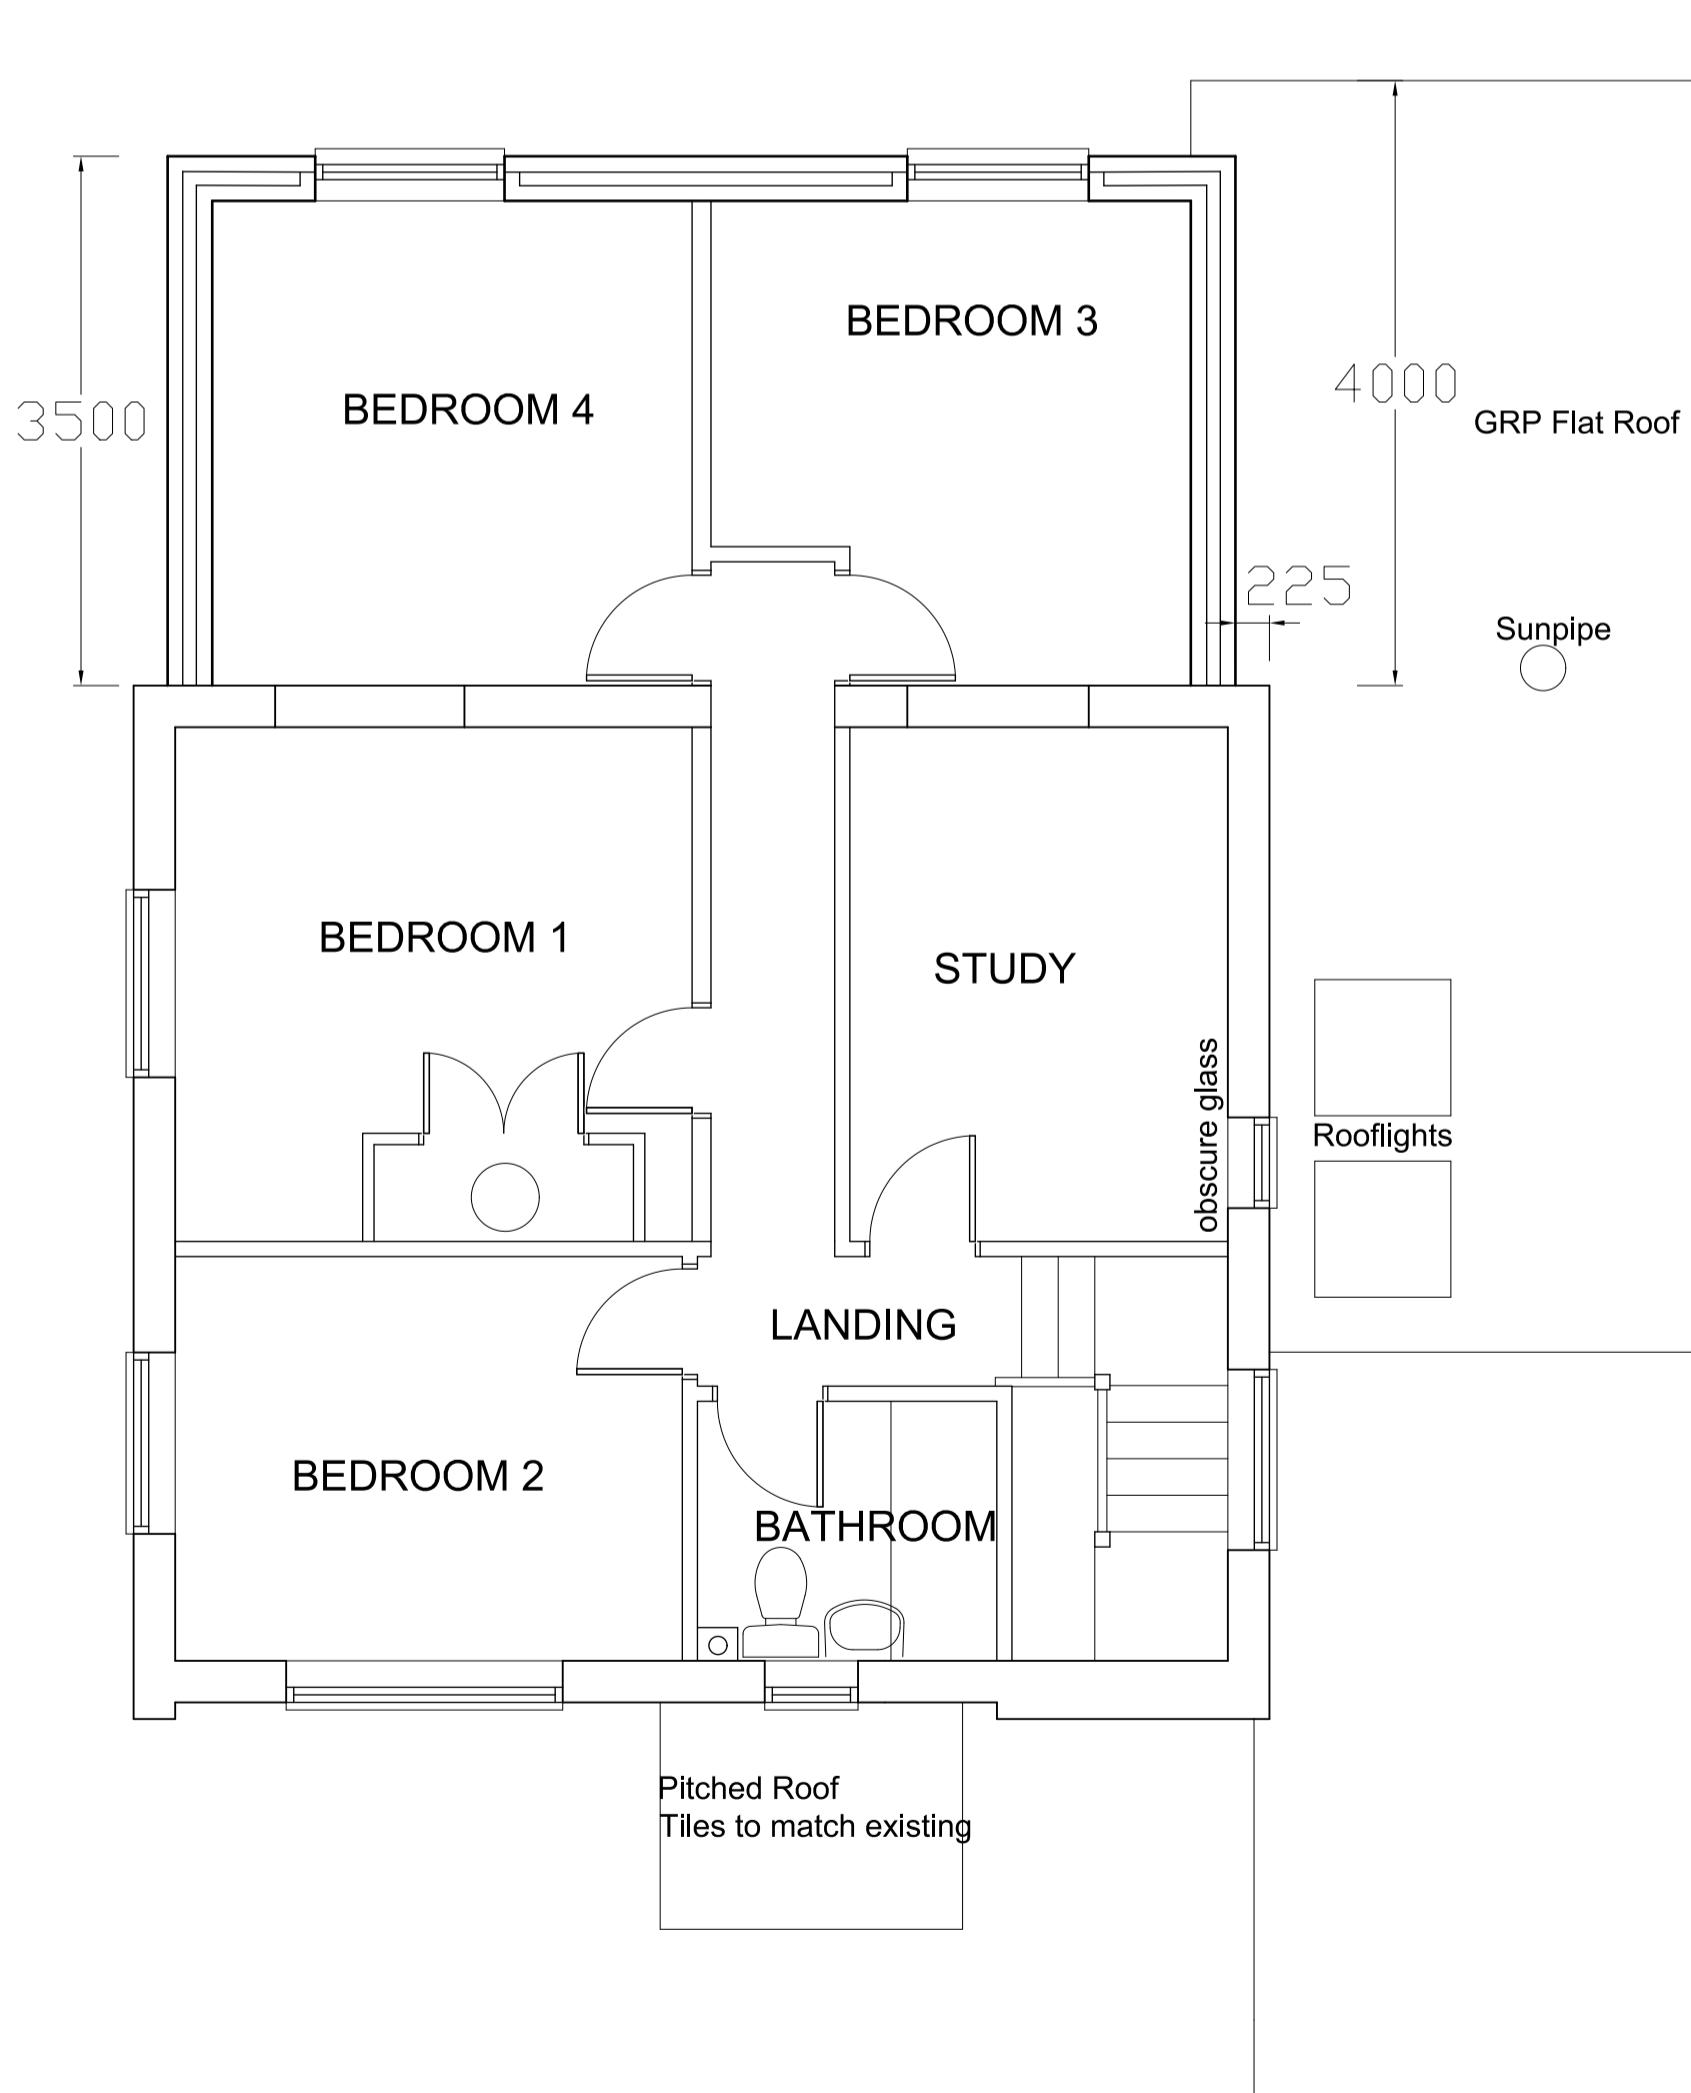

FIRST FLOOR PLAN

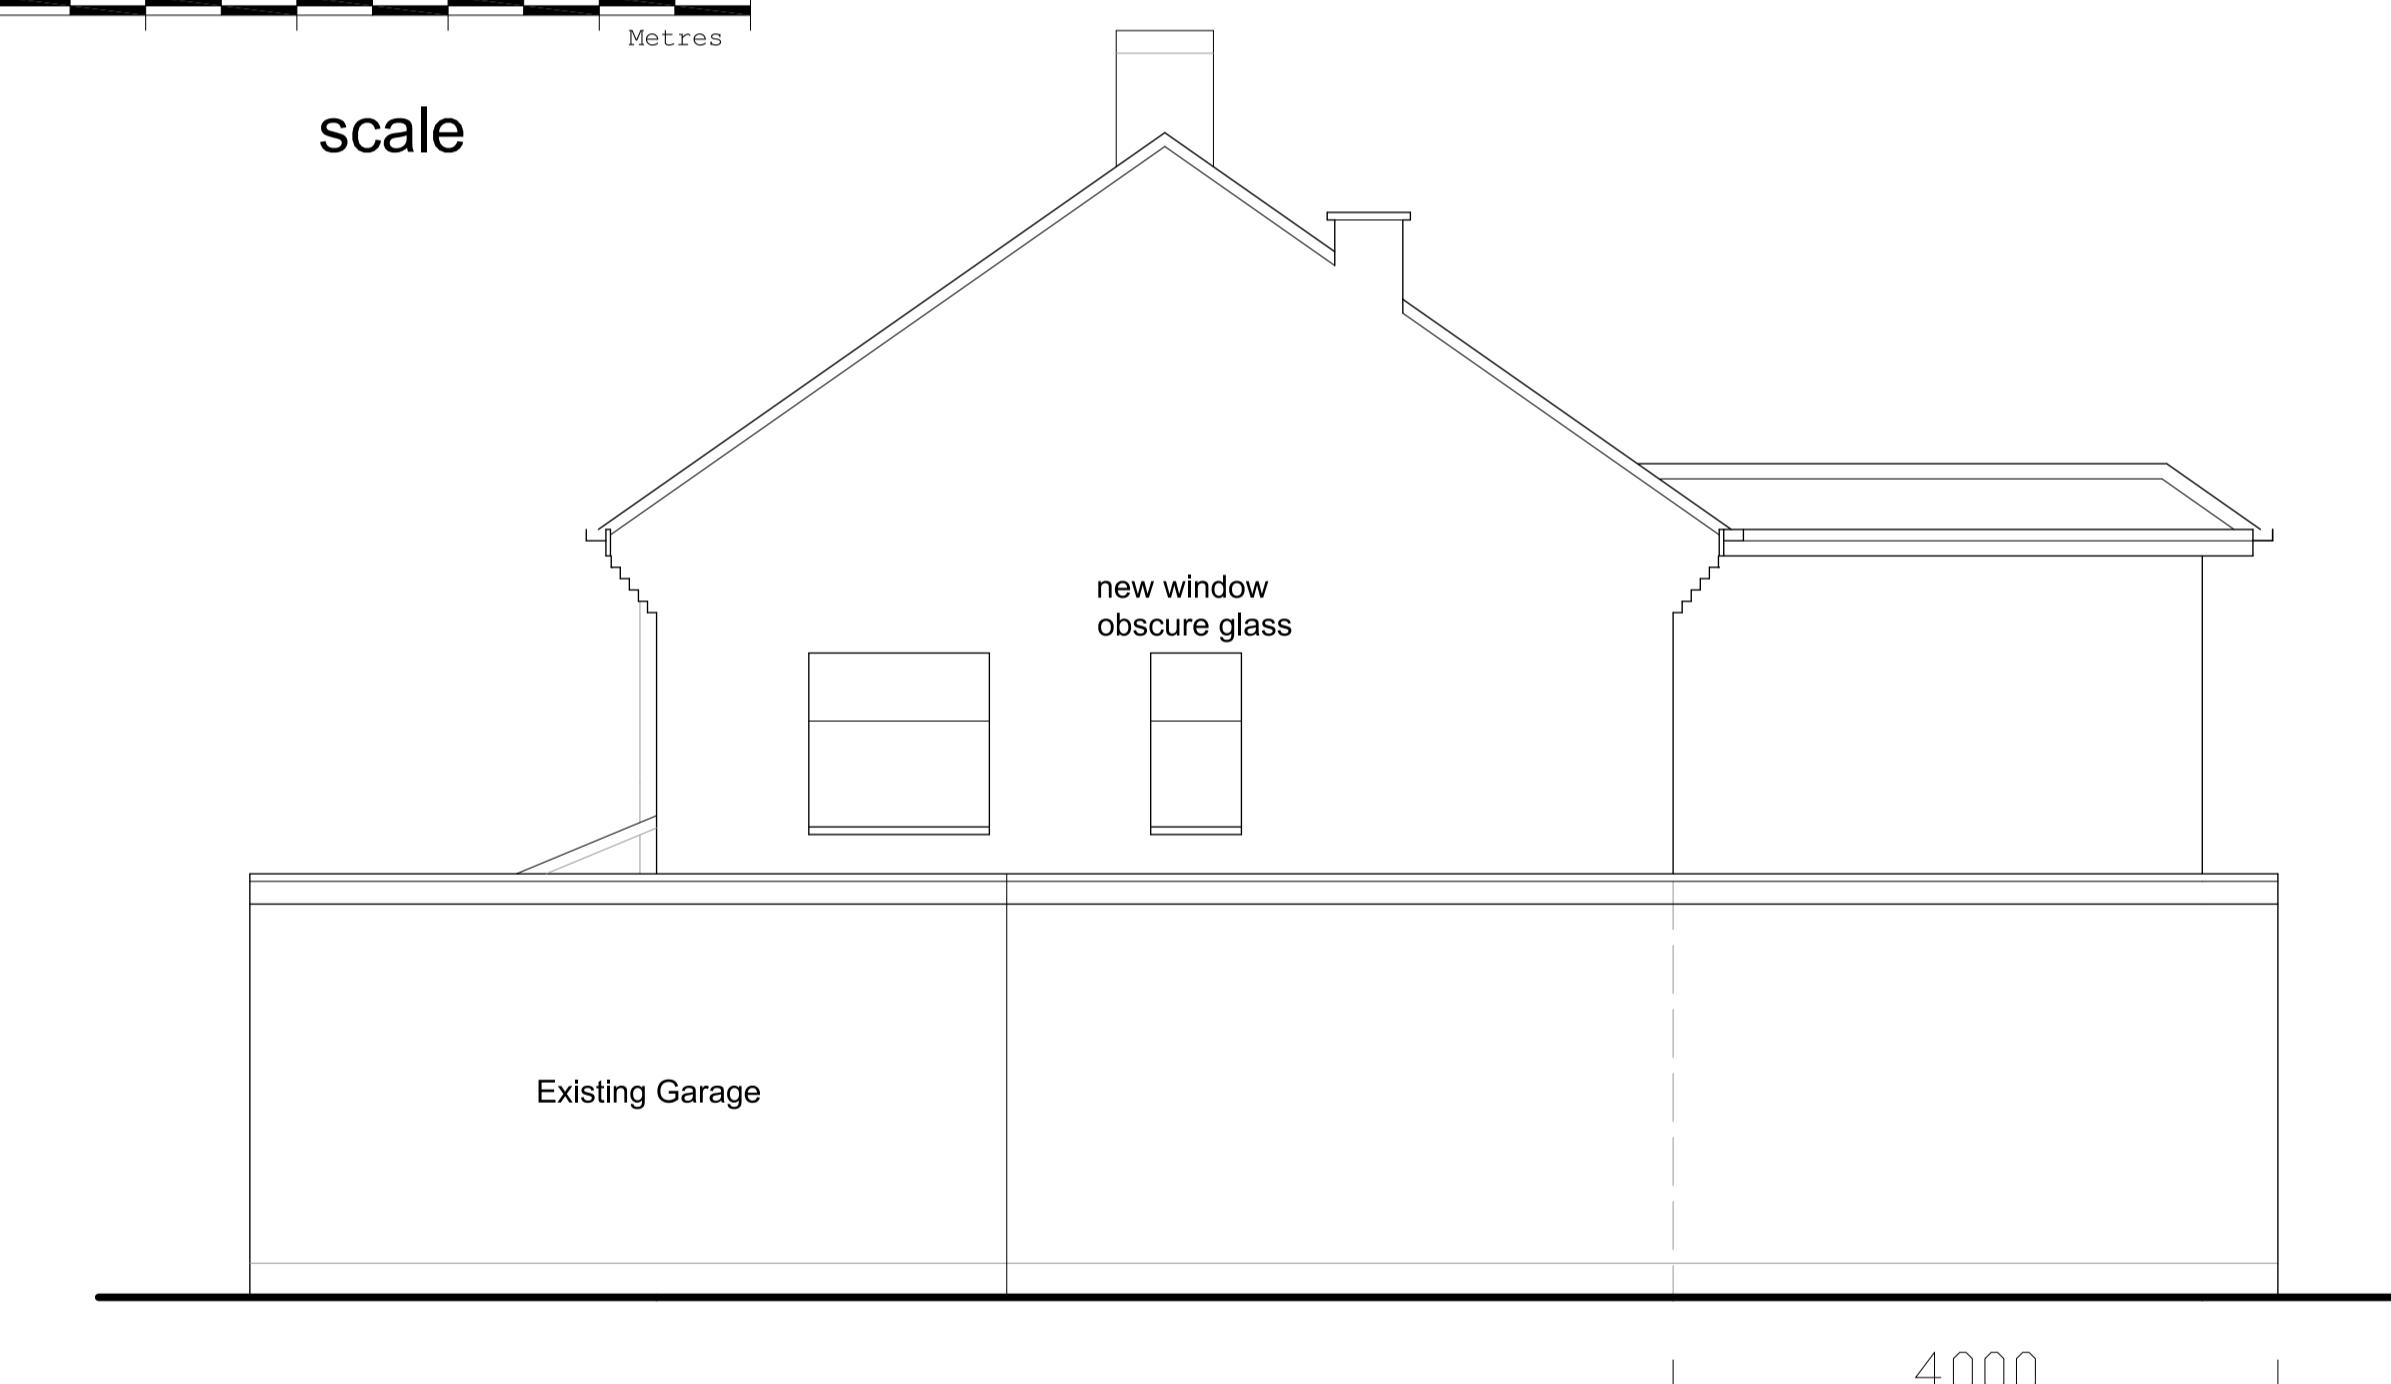

SIDE ELEVATION 2

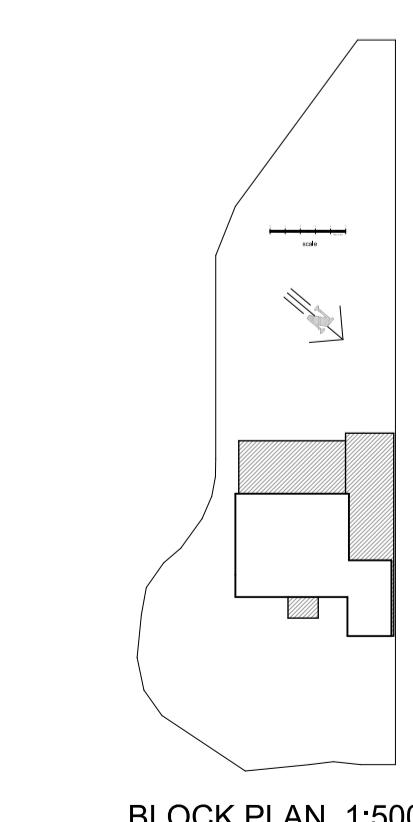

BLOCK PLAN 1:500

Revision	Description	Date
A	New Rear Roof lowered, Porch reduced & Garage notes added	Jan.23
B	Rear Extension depth reduced, Roof lowered, Porch amended	Aug.23
This drawing must not be re-issued, loaned or copied without consent of M. Baldwin		
<a href="http://www.plansdesigned.co.uk">www.plansdesigned.co.uk</a> <b>Mark Baldwin</b> (MRC, MCIOB, MCAT) CHARTERED SURVEYING & ARCHITECTURAL CONSULTANT Telephone : 01895 254456		
Client: Mr. C. Pike.		
Project: 14 BURFORD CLOSE, ICKENHAM UB10 8EH.		
Description: PROPOSED PLANS & ELEVATIONS.		
Scale: 1:50@A1 Date: Nov.22		
Project No: MB / 3964 / 2 Rev. B		