


SEWA

ENTERPRISES LTD

Architectural & Structural Design Consultant


Email: info@sewaenterprises.com

M: 07863 08679


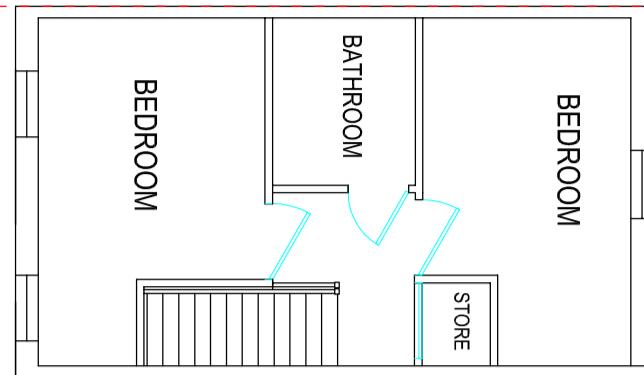


EXISTING FIRST FLOOR
PLAN


EXISTING GROUND
FLOOR PLAN

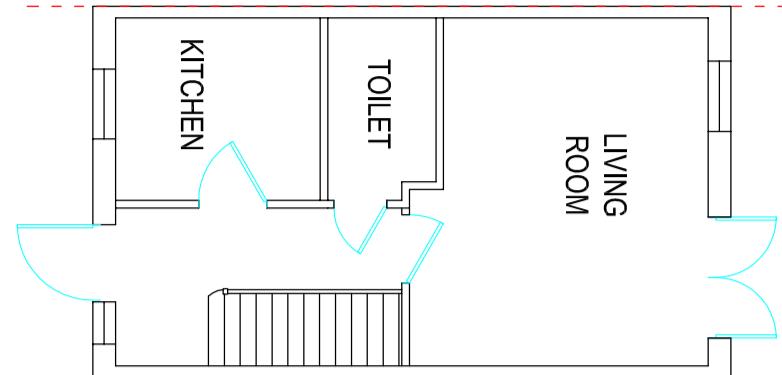

Existing Rear Elevation

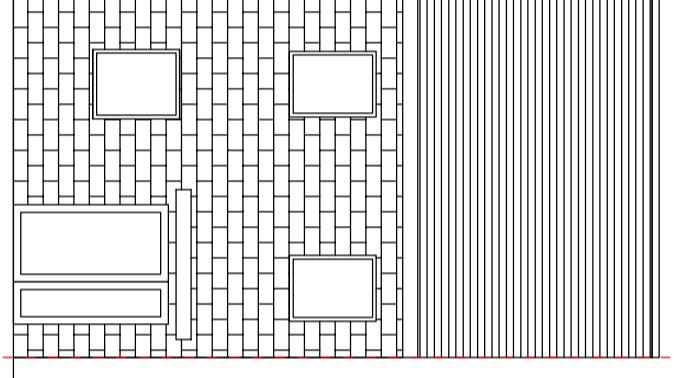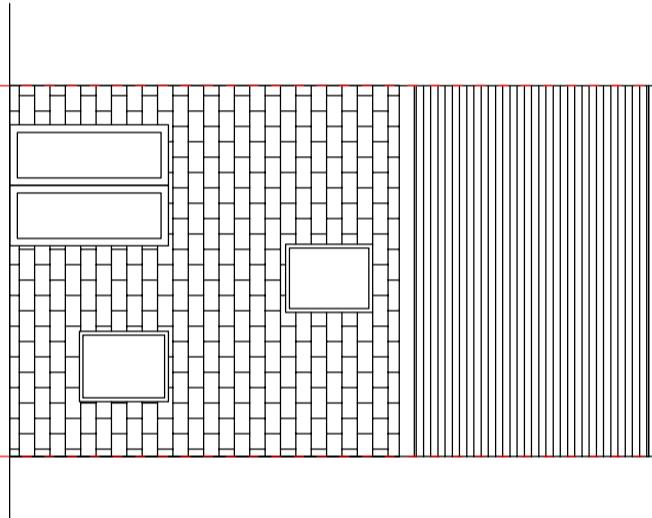

Existing Side Elevation

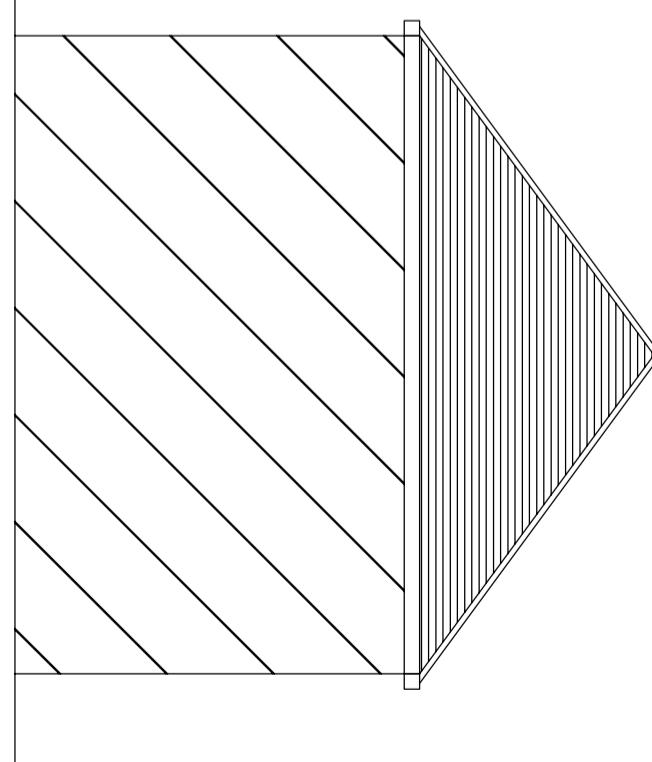

0 1 2 3 4 5m

EXISTING PLANS AND ELEVATIONS

REFERENCE NO:
24_02_14 BURTON ROAD,
UXBRIDGE, UB10 0YE
DRAWING NO: SW/PLN/PD/24/02/01

PROJECT STAGE:
SUBMITTED FOR PLANNING
APPROVAL

REVISIONS

DATE: JAN 2024

PROJECT TITLE:
Proposed Loft Conversion rear dormer and front rooflights.

NOTES

All setting out dimensions is to be checked and verified on site by contractor before any commencement of the works. Any discrepancies or client instructed changes to be referred to Sewa Enterprises Ltd. All dimensions in millimeters unless otherwise stated. This drawings is copyrighted and no part of it is to be extracted, amended or removed without gaining permission in formal writings.

Copyright © 2024, Sewa Enterprises Ltd.

ARCHITECTURE & DESIGN CONSULTANT

SEWA ENTERPRISES LTD

Architectural & Structural Design Consultant

Email: info@sewaenterprises.com


M: 07863 08679

SEWA


ENTERPRISES LTD

Architectural & Structural Design Consultant

Email: info@sewaenterprises.com
M: 07863 08679

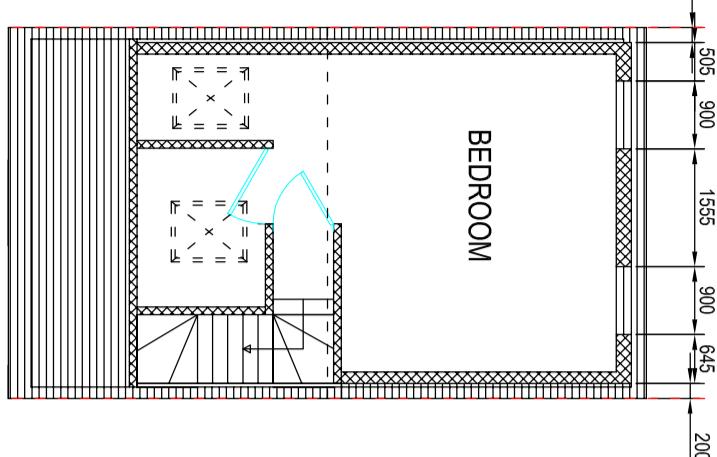

PROPOSED LOFT FLOOR PLAN

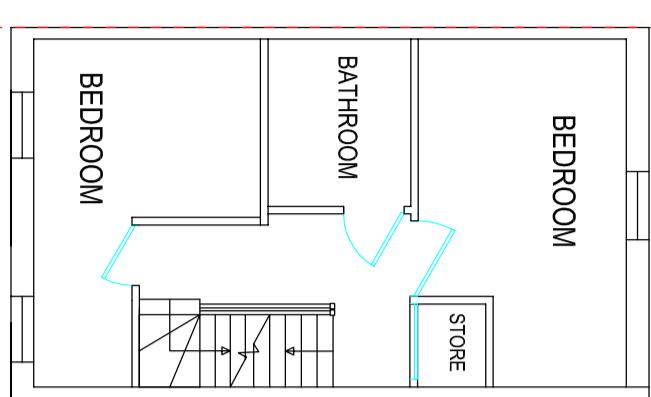


PROPOSED FIRST FLOOR PLAN


Proposed External Finish
Materials to Match Existing
External Finish Materials

Velux windows to be installed as per manufacturer instruction and not to projected more than 150mm from the plane of the roof slope.


All new doors and windows to be double glazed in white UPVC

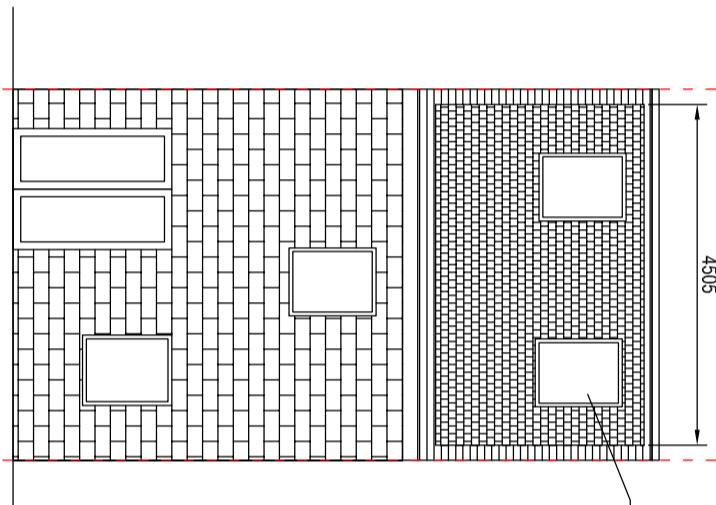


Proposed Rear Elevation

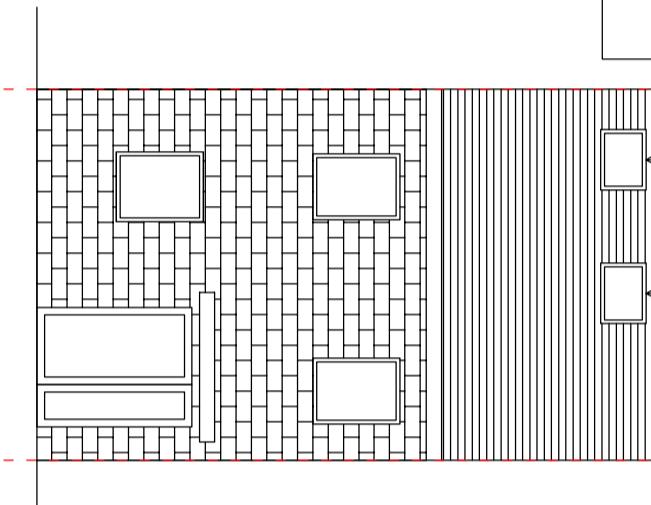

Proposed Front Elevation

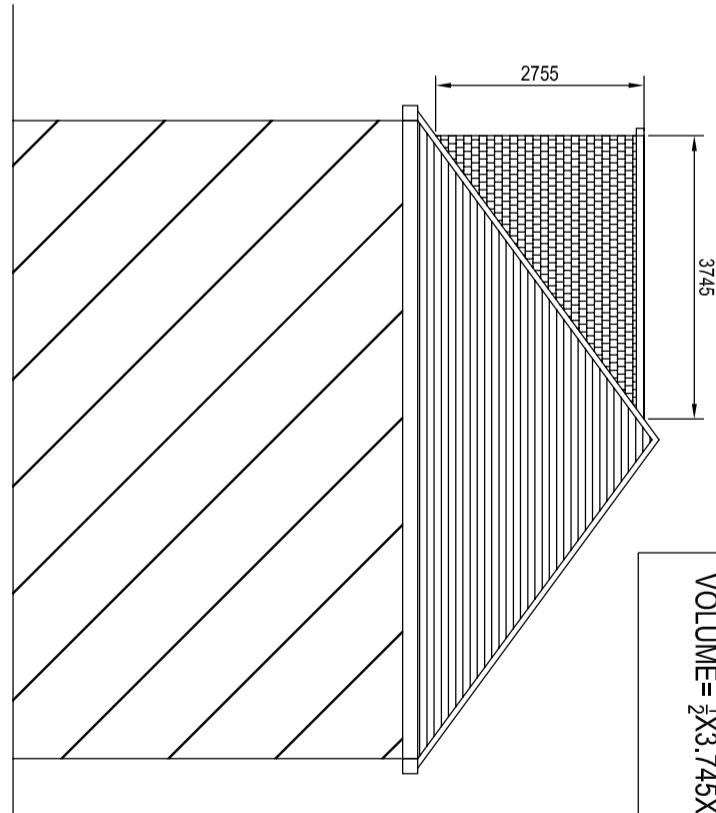

Proposed Left Side Elevation

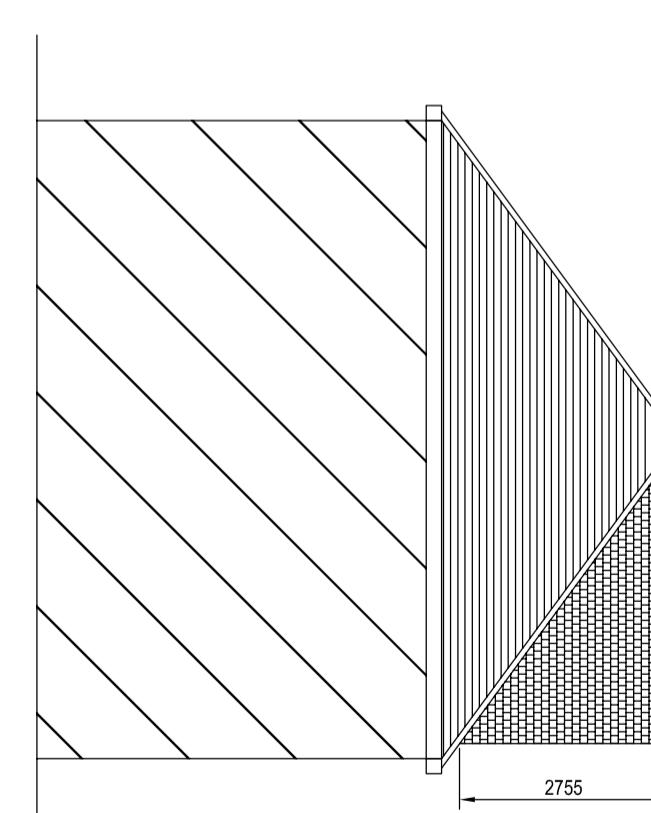


Proposed Right Side Elevation

VOLUME CALCULATIONS

$$\text{VOLUME} = \frac{1}{2} \times 3.745 \times 4.505 \times 2.755 = 23.24 \text{ m}^3$$

TOTAL VOLUME = 23.24m³

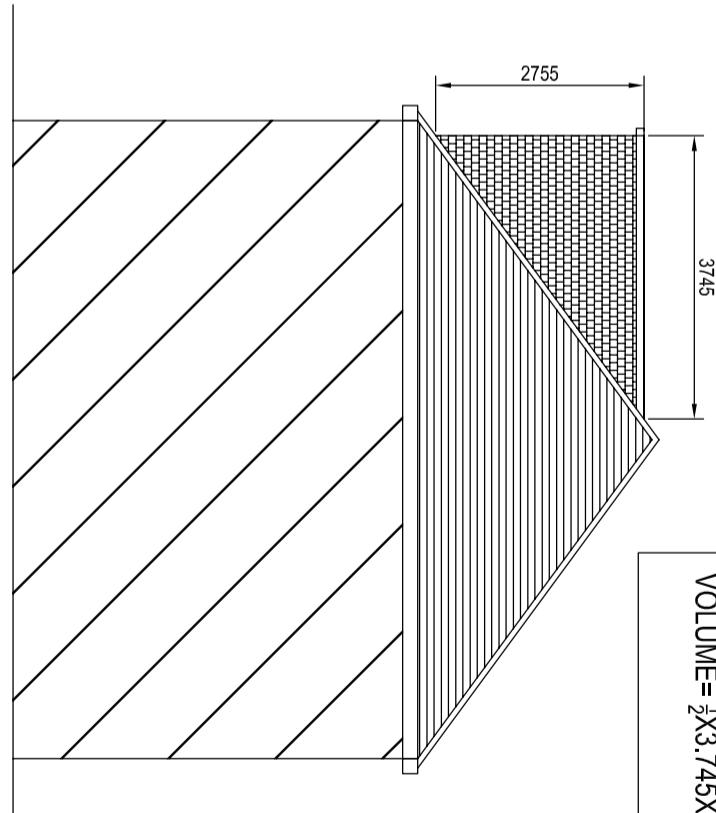

PROPOSED PLANS AND ELEVATIONS

REFERENCE NO:
24_02_14 BURTON ROAD,
UXBRIDGE, UB10 0YE

DRAWING NO: SW/PLN/PD/24/02/01

REVISIONS

DATE:

DETAILS

SCALE: 1:100 @ A3

DATE:

JAN 2024