




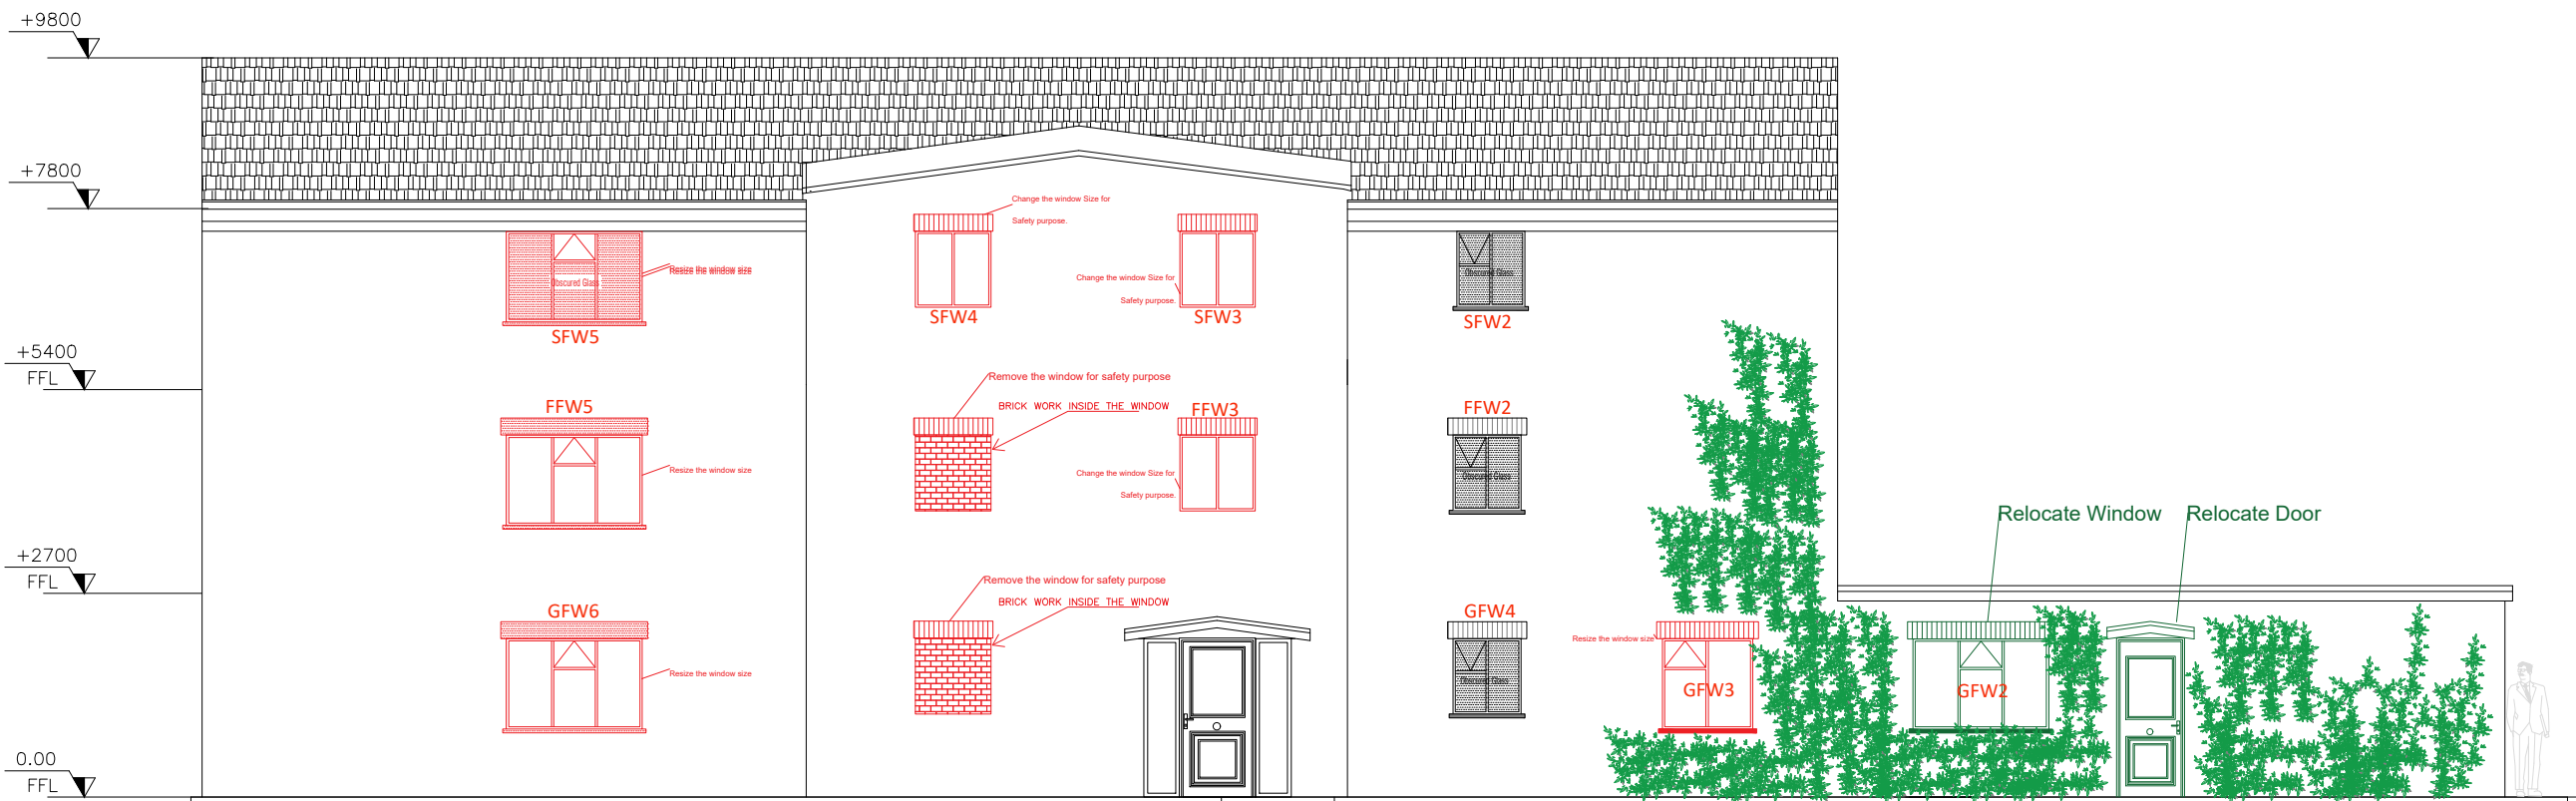

APPROVED FRONT SIDE ELEVATION
SCALE; 1:100

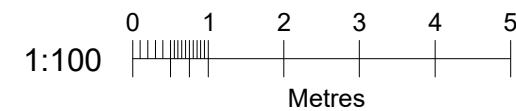

Proposed Front Side Elevation
SCALE; 1:100

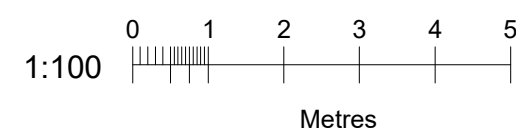

General Notes:
1- CHECK ALL DIMENSIONS ON SITE.
2- ALL DIMENSION ARE IN MILLIMETERS UNLESS OTHERWISE STATED.
3- ALL VERTICAL MEASUREMENTS ASSUME GROUND TO BE LEVEL UNLESS OTHERWISE STATED.
4- THIS DRAWING SHOULD BE READ IN CONJUNCTION WITH THE GENERAL NOTES.
5- THIRD PARTY SUPPLIER TO MEASURE ON SITE BEFORE MANUFACTURING.
6- ANY DISCREPANCIES IN DRAWINGS SHOULD BE NOTIFIED PRIOR PROCEEDING ANY WORK.
7- UNLESS OTHERWISE INDICATE, PLAN DIMENSIONS ARE TO COLUMN GRID ON CENTERLINES, NOMINAL SURFACE OF MASONRY, FACE OF STUDS AND FACE OF CONCRETE WALLS AND BEAM CENTRE TO CENTRES.
8- WHERE A DOOR IS LOCATED NEAR CORNER OF ROOM AND IS NOT LOCATED BY DIMENSION ON PLAN OR DETAILS, DIMENSION SHALL BE 100MM FROM FACE OF STUD (WALL).
9- CONTRACTOR TO CARRY OUT MOST LOGICAL SOLUTION BUT TO CHECK WITH ARCHITECT OR ENGINEER IF UNSURE. REQUESTS BY CLIENTS THAT DEVIATE FROM DESIGN VOID THE DESIGN LIABILITY.
10- SEE STRUCTURAL GENERAL NOTES AND PLANS TO COMPLEMENT ARCHITECTURAL PLANS AT ALL TIMES, DO NOT ASSUME ANYTHING.

Hopewell Housing (UK) Ltd
Progress Business Centre - Unit 2
Whittle Park Way - Slough - SL1 6DQ

E: u.ahmad@hopewellhousing.co.uk
DO NOT SCALE IF IN DOUBT ASK.

No.	Revision/Issue	Date

Site Address 15 Mulberry Parade, West Drayton - UB7 9AE (Pine Lodge)	
Drawing Title Comparison Approved & Proposed Front Elevation	
Scale 1:100@ A3	Checked by Nasir
Drawing No PR0113-032-R1	Date 07/11/2023