
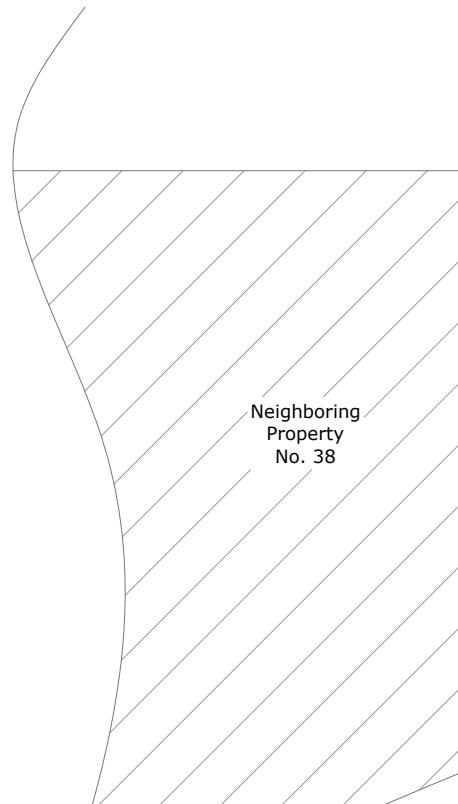


Neighboring
Property No. 35


Side
Access

Rear
Garden

Side
Access

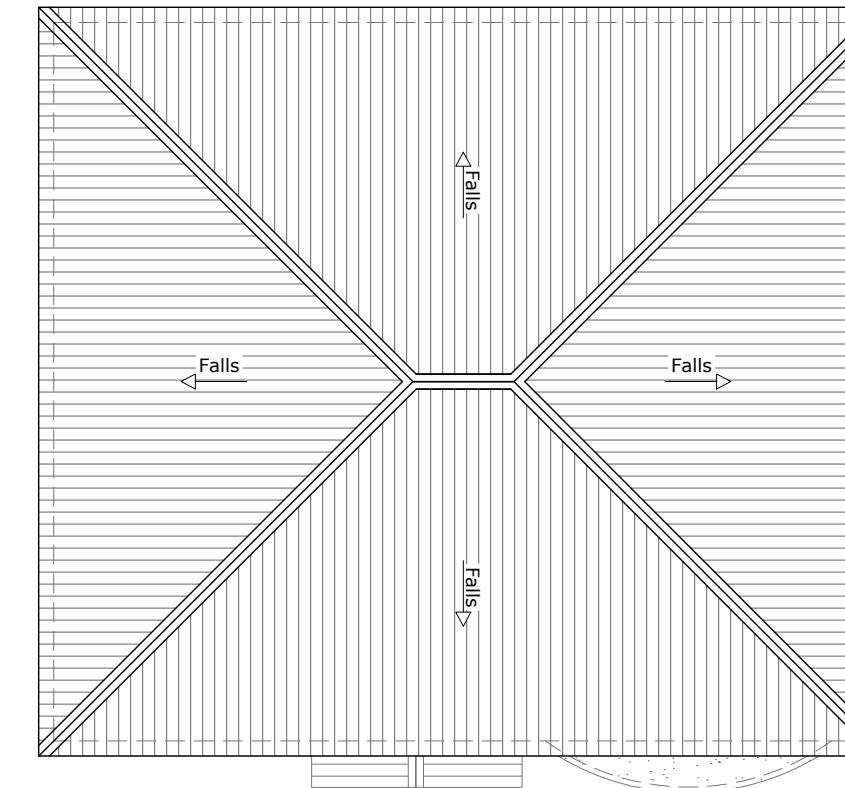

Neighboring
Property
No. 38

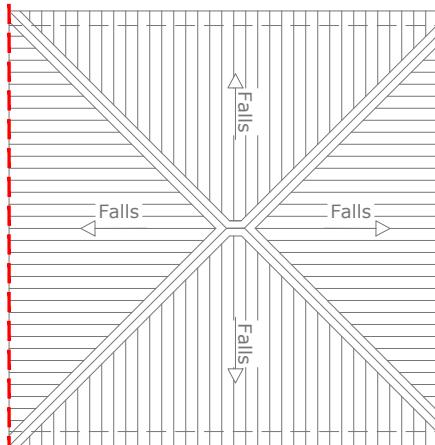

Front
Garden

Parking
Zone

1 Existing Roof Plan
1:100

SCALE 1:100 (METRES)

0

5

10



PL02	Issued for Approval	24.05.08
PL01	Issued for Approval	24.05.03
Rev	Description	Date
	Architectural Hub Ltd The Old Stable Yard, Sandpit Lane, South Weald Brentwood Essex CM14 5QE www.architecturalhub.co.uk info@architecturalhub.co.uk 01277 201 828	
Architectural Hub Ltd <i>Designing Dream Homes</i>		
Client	: New Chapters Homes	
Job title	: 36 Moor Park Road, Northwood, HA6 2DJ	
Drg	: Existing Roof Plans	
scale	1:100	date: May 2024
© A3		drg. no. AHUB2404002-4