



1 Proposed Ground Floor Plan  
1:100 - GIA: 91.6 sqm

SCALE 1:100 (METRES)

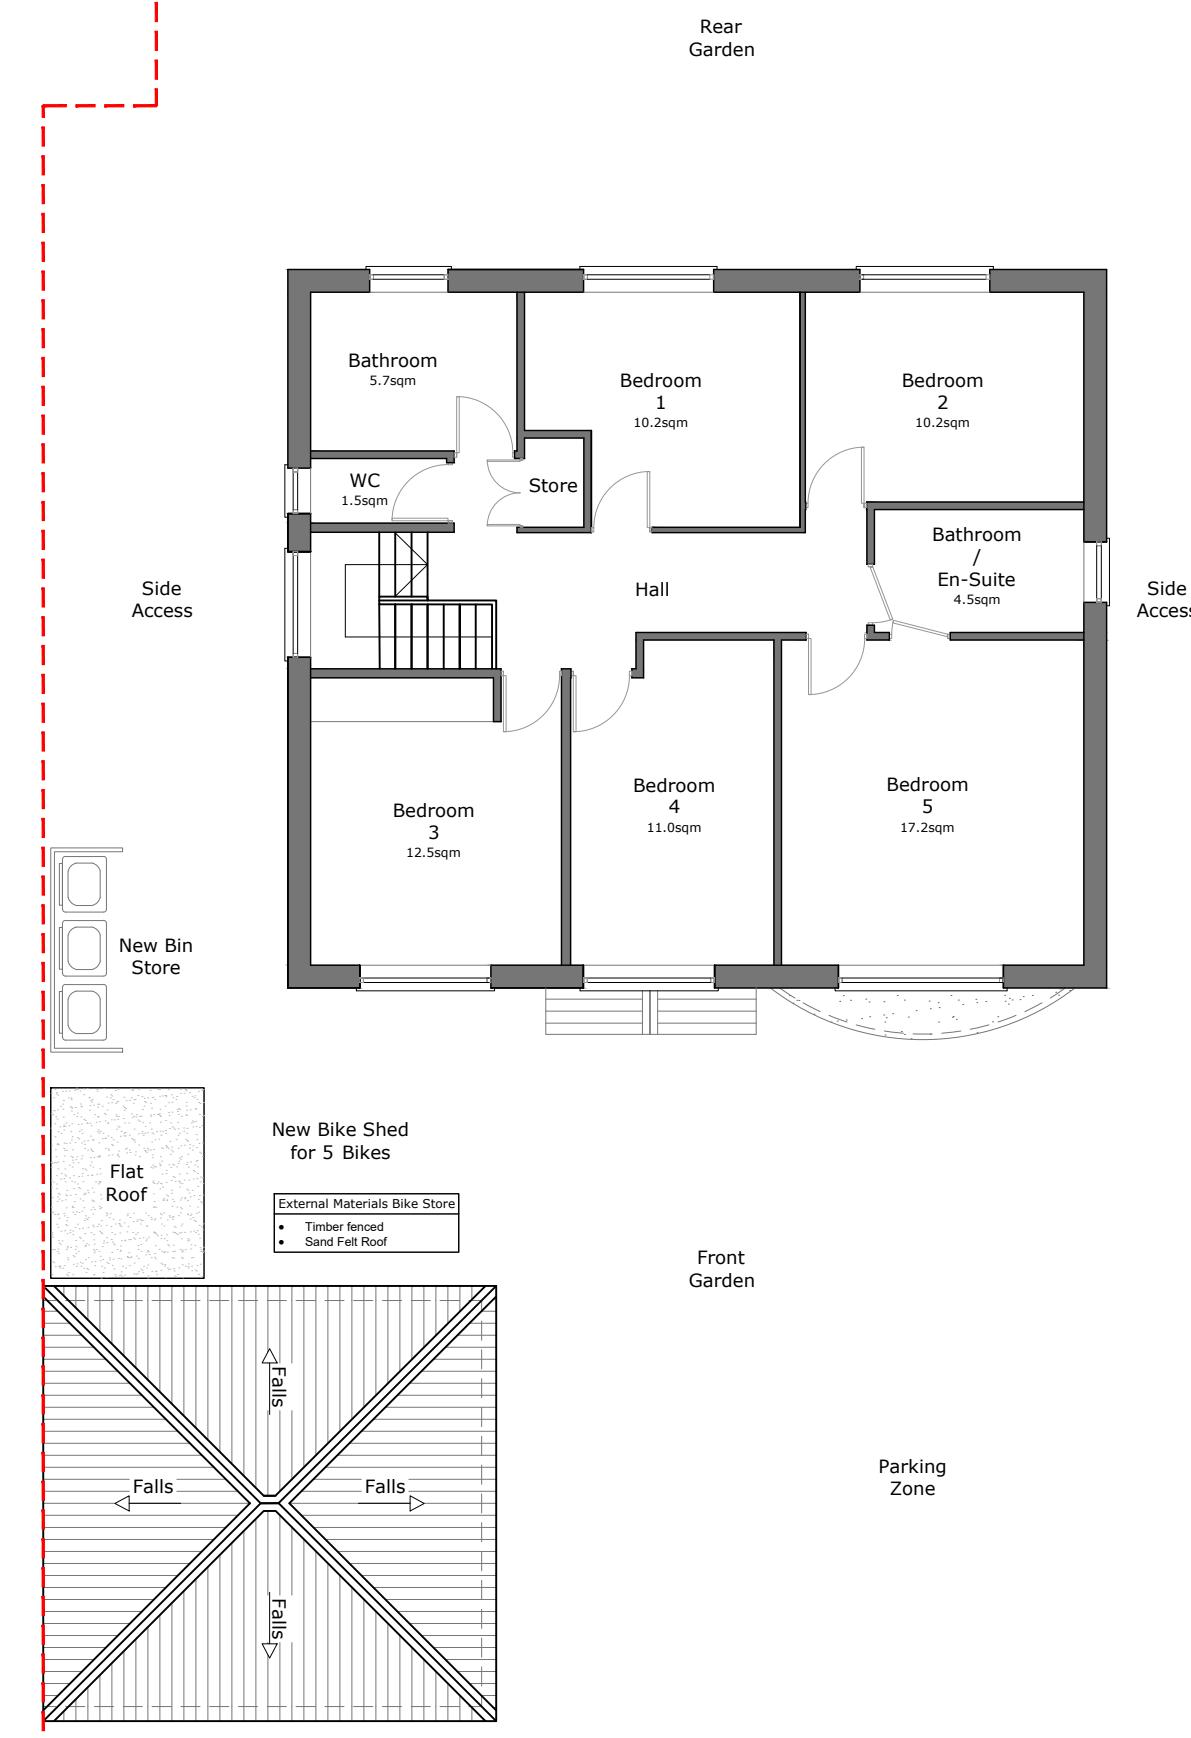

2 Proposed First Floor Plan  
1:100 - GIA: 87.1 sqm

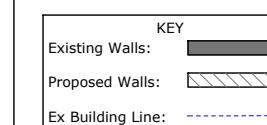

PL02 Issued for Approval

Rev	Description		Date
	The Old Stable Yard, Sandpit Lane, South Weald Brentwood Essex CM14 5QE		
<small>Architectural Hub Ltd Designing Dream Homes</small>			
Client	: New Chapters Homes		
Job title	: 36 Moor Park Road, Northwood, HA6 2DJ		
Drg	: Proposed Plans		
scale	1:100		
date:	May 2024		
drg. no.	AHUB2404002-6		