


Neighboring
Property No. 35

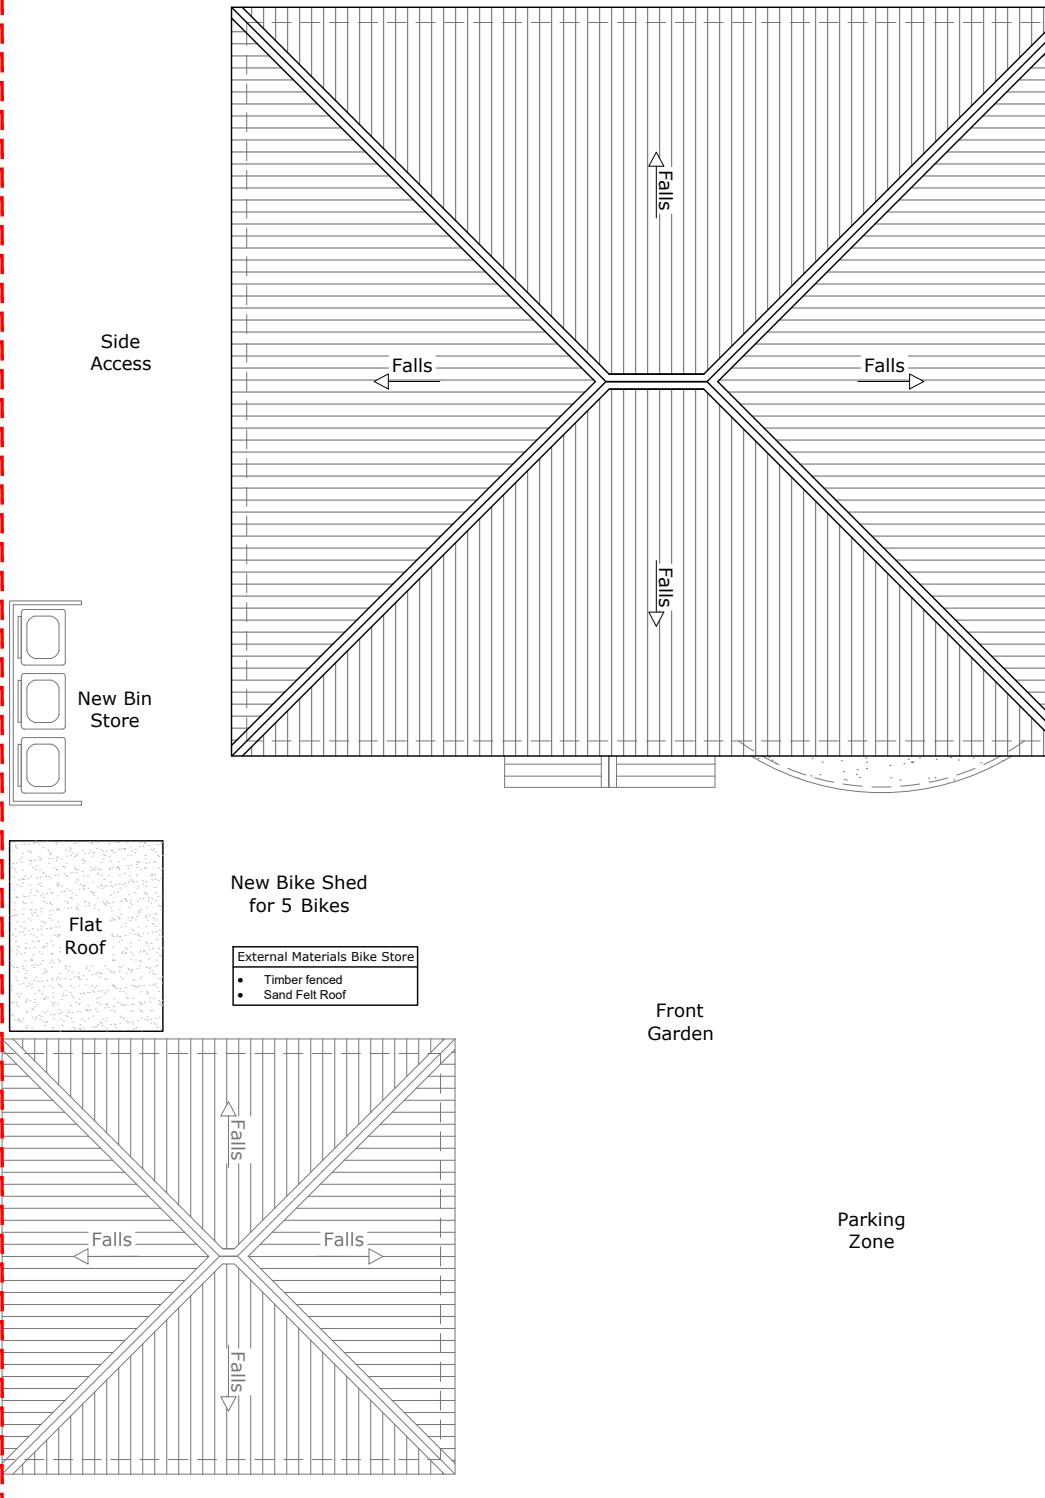

1 Proposed Roof Plan
1:100

SCALE 1:100 (METRES)

0

5

10



KEY	
Existing Walls:	██████████
Proposed Walls:	████████
Ex Building Line:	-----
Client : New Chapters Homes	
Job title : 36 Moor Park Road, Northwood, HA6 2DJ	
Drg : Proposed Plans	
scale 1:100 @ A3 date: May 2024 drg. no. AHUB2404002-7	

PL02 Issued for Approval 24.05.08

PL01 Issued for Approval 24.05.03

Rev Description Date


Architectural Hub Ltd
The Old Stable Yard, Sandpit Lane, South Weald
Brentwood Essex CM14 5QE
www.architecturalhub.co.uk
info@architecturalhub.co.uk
01277 201 828

Designing Dream Homes