





1 Proposed South Elevation
1:100 - Front Elevation (No Changes to Existing Structure)

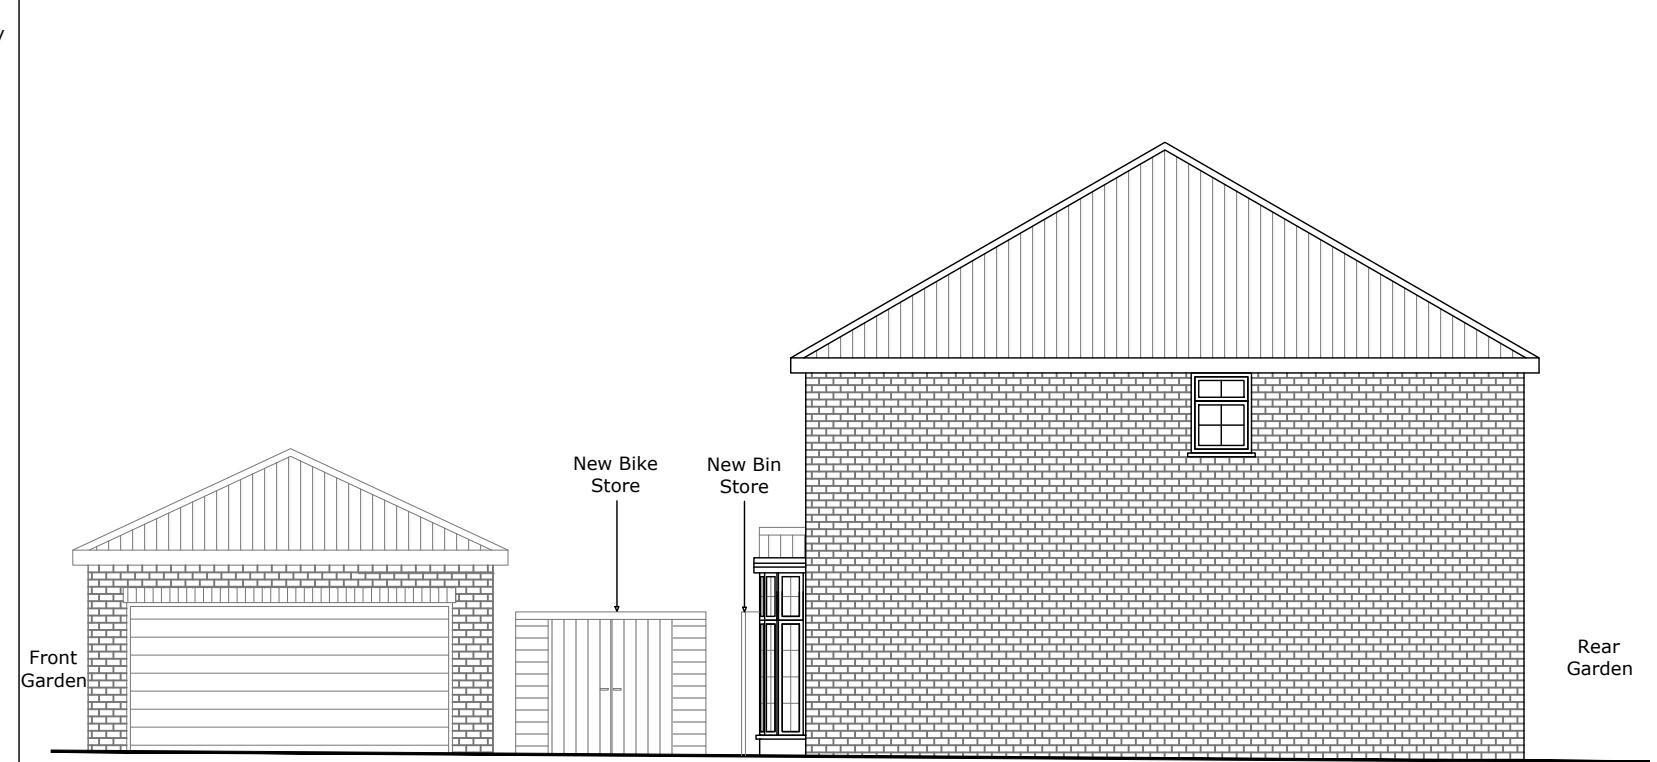

2 Proposed East Elevation
1:100 - Front to Rear (No Changes to Existing Structure)



3 Proposed North Elevation
1:100 - Rear Elevation (No Changes to Existing Structure)

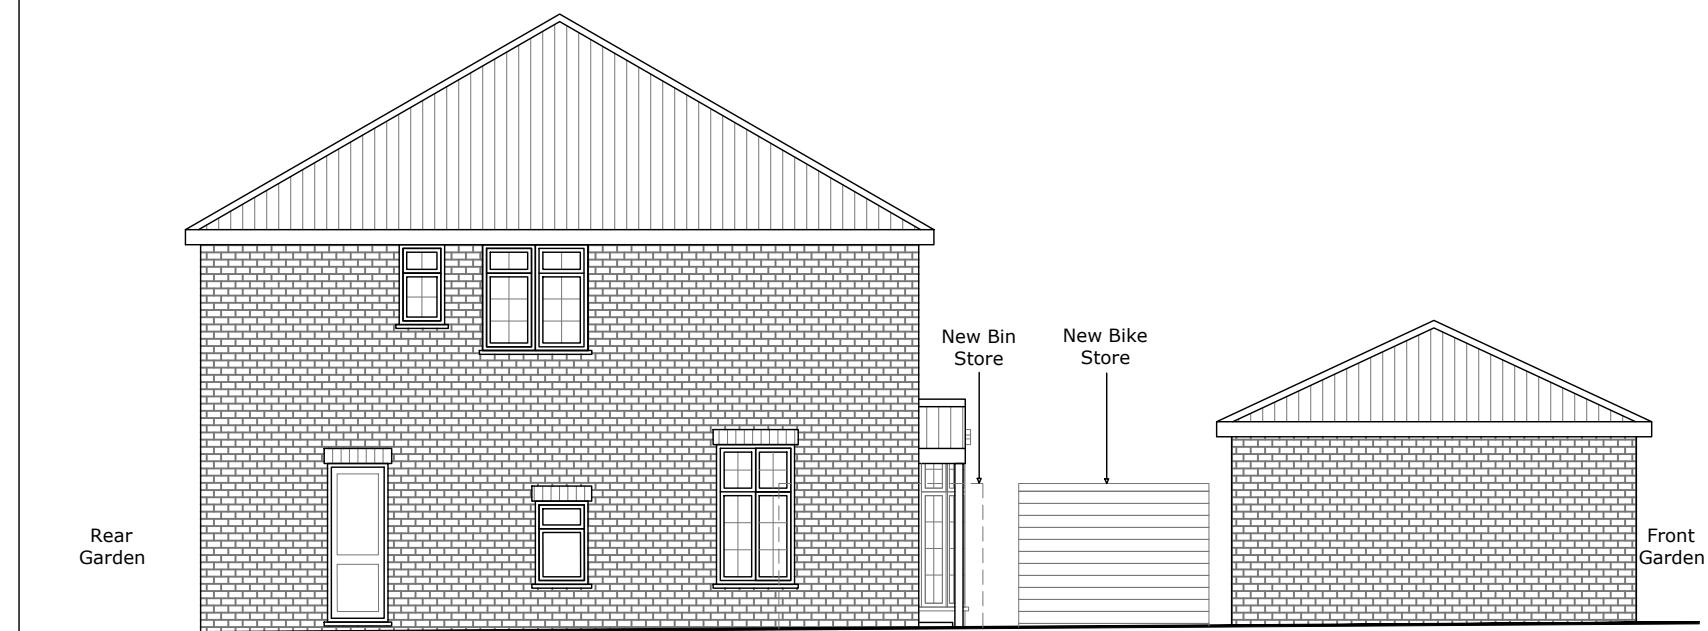

4 Proposed West Elevation
1:100 - Side Access (No Changes to Existing Structure)

SCALE 1:100 (METRES)

0

5

10



PL02	Issued for Approval	24.05.08
PL01	Issued for Approval	24.05.03
Rev	Description	Date
	Architectural Hub Ltd The Old Stable Yard, Sandpit Lane, South Weald Brentwood Essex CM14 5QE www.architecturalhub.co.uk info@architecturalhub.co.uk 01277 201 828	
Architectural Hub Ltd Designing Dream Homes		
Client	: New Chapters Homes	
Job title	: 36 Moor Park Road, Northwood, HA6 2DJ	
Drg	: Proposed Elevations	
scale 1:100 @ A3	date: May 2024	drg. no. AHUB2404002-8

KEY
Existing Walls: 
Proposed Walls: 
Ex Building Line: 