


**Existing Ground Floor Plan**


Scale 1:100

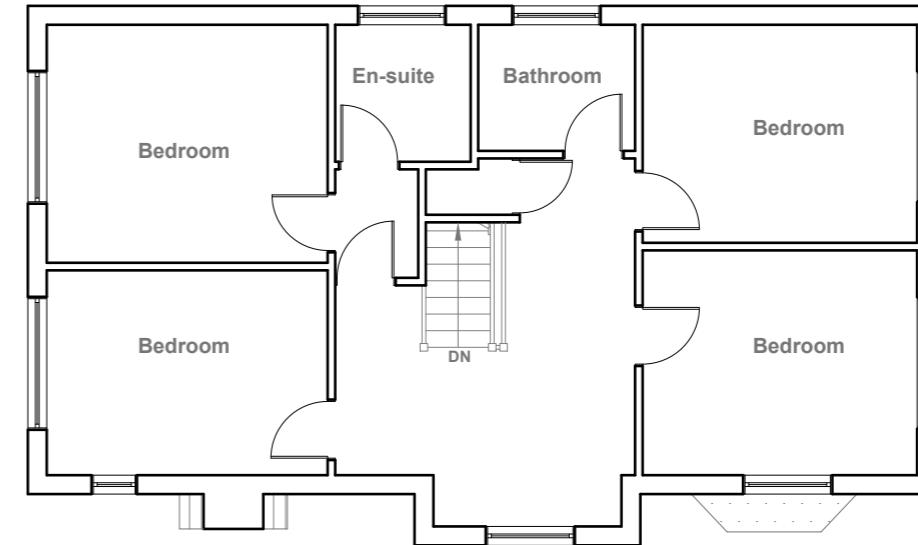

**Existing First Floor Plan**

Scale 1:100

10 Meter  
5  
2  
1  
0  
1:100

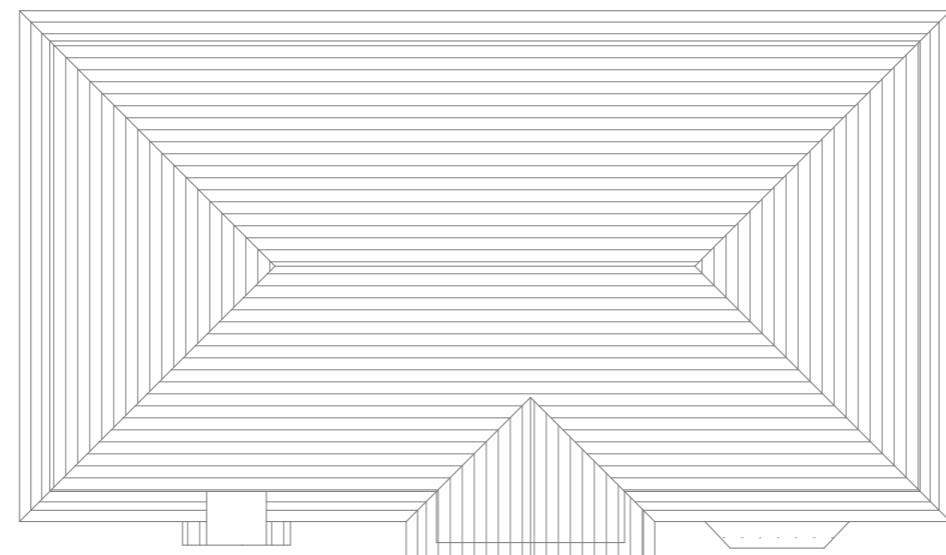

**Existing Roof Plan**

Scale 1:100

GENERAL NOTES:  
1. ALL DIMENSIONS ARE IN MILLIMETER.  
2. VERIFY ALL DIMENSIONS AND CONDITIONS BEFORE BUILDING OR  
STARTING CONSTRUCTION. NOTIFY THE DESIGNER IMMEDIATELY OF ANY  
DISCREPANCY OR VARIATION.  
3. ALL WORK TO COMPLY WITH CURRENT BUILDING REGULATIONS  
AND CODES OF PRACTICE

Title:

## Existing Floor Plans

Site Address  
1 Blossom Way,  
Uxbridge.  
UB10 9LL

Scale: 1:100 @A3  
Date: 07/08/2025  
Drawing No.:  
2025/112 -01  
Drawn By:  
RO

Revision Date:  
\_\_\_\_\_  
\_\_\_\_\_  
\_\_\_\_\_  
\_\_\_\_\_  
e:mail -  
faluckpatel@yahoo.com  
(M) +44 (0) 7871 466 254

**Faluck  
Patel**



**Existing Front Elevation**

Scale 1:100



**Existing Side Elevation**

Scale 1:100



**Existing Rear Elevation**

Scale 1:100



**Existing Side Elevation**

Scale 1:100

10 Meter  
5  
2  
1  
0

1:100

GENERAL NOTES:  
1. ALL DIMENSIONS ARE IN MILLIMETER.  
2. VERIFY ALL DIMENSIONS AND CONDITIONS BEFORE BUILDING OR  
STARTING CONSTRUCTION. NOTIFY THE DESIGNER IMMEDIATELY OF ANY  
DISCREPANCY OR VARIATION.  
3. ALL WORK TO COMPLY WITH CURRENT BUILDING REGULATIONS  
AND CODES OF PRACTICE



Title:

## Existing Elevations

Site Address  
1 Blossom Way,  
Uxbridge.  
UB10 9LL

Scale: 1:100 @A3  
Date: 07/08/2025  
Drawing No.:  
2025/112 -02

Revision Date:  
Drawn By:  
RO  
e:mail -  
faluckpatel@yahoo.com  
(M) +44 (0) 7871 466 254

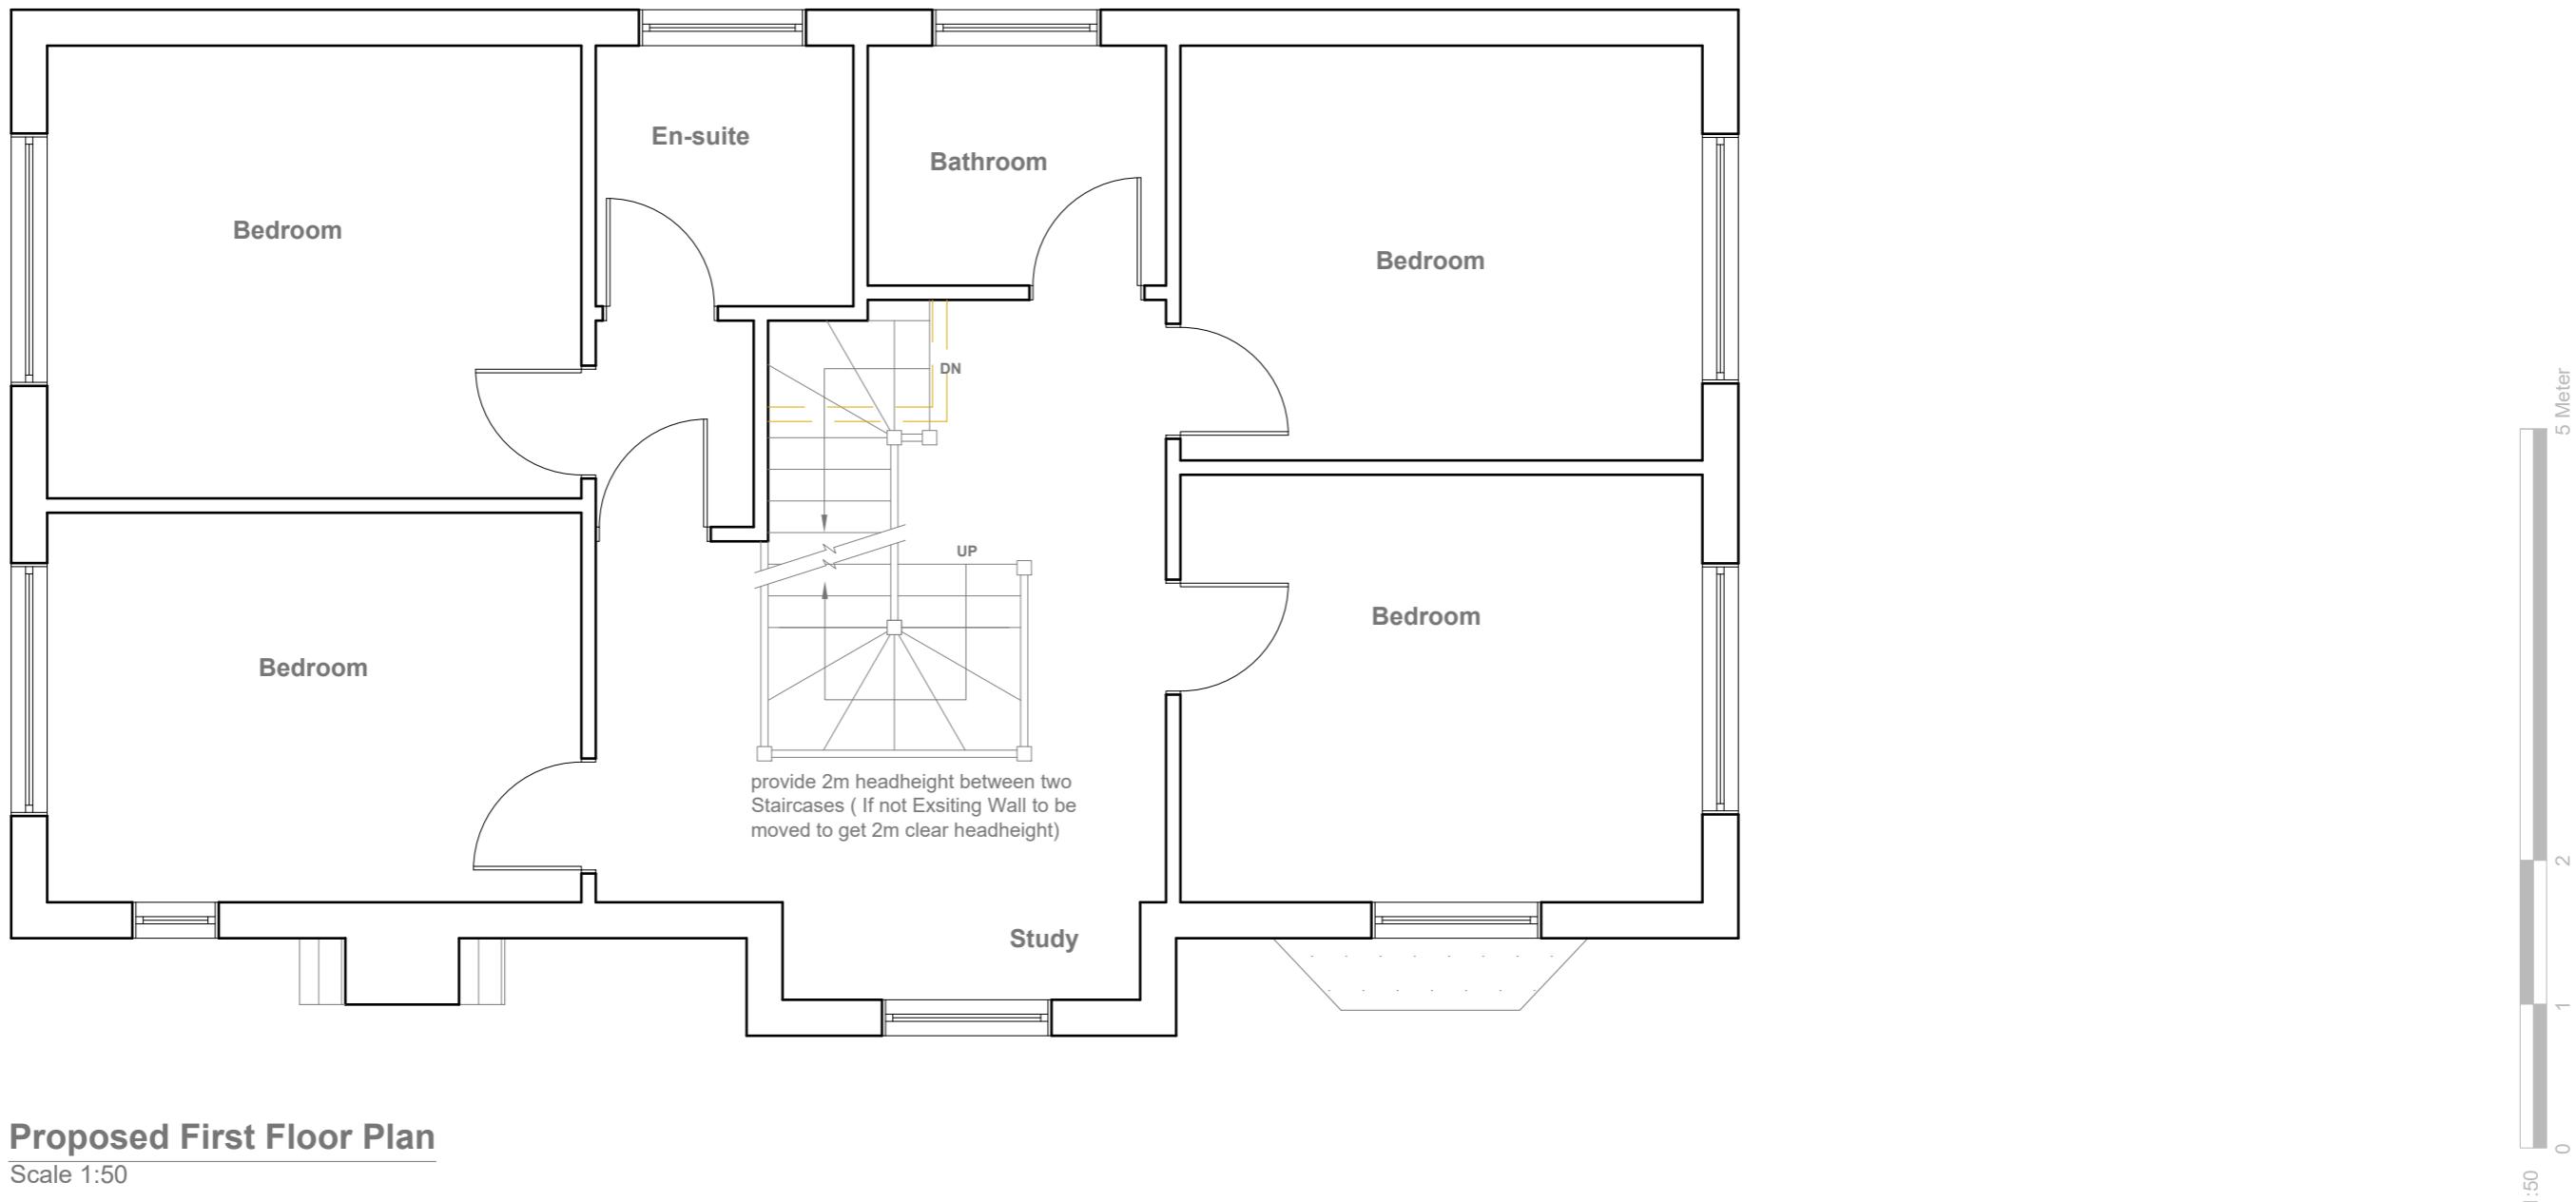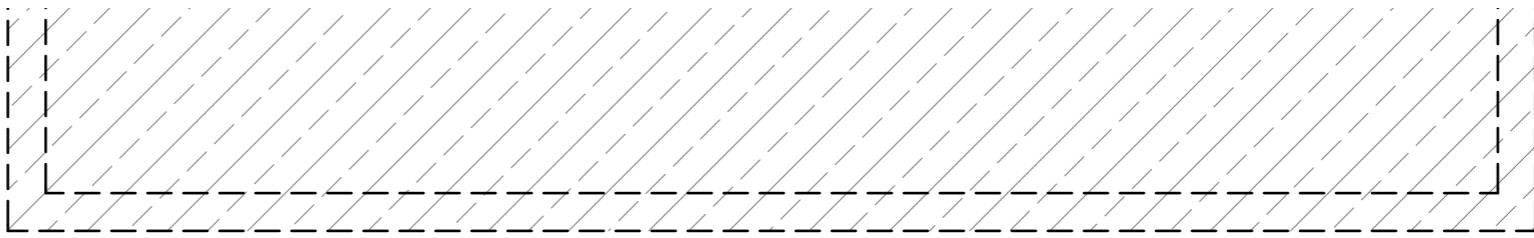

## Proposed First Floor Plan

Scale 1:50

**GENERAL NOTES:**

1. ALL DIMENSIONS ARE IN MILLIMETER.
2. VERIFY ALL DIMENSIONS AND CONDITIONS  
STARTING CONSTRUCTION. NOTIFY THE  
DISCREPANCY OR VARIATION.
3. ALL WORK TO COMPLY WITH CURRENT  
AND CODES OF PRACTICE

| Title:


## Proposed First Floor Plan

Site Address  
1 Blossom Way  
Uxbridge.  
UB10 9LL

Scale: 1:50 @A3  
Date: 07/08/2025  
Drawing No.: 2025/112 -03

revision Date:

# Faluck Patel

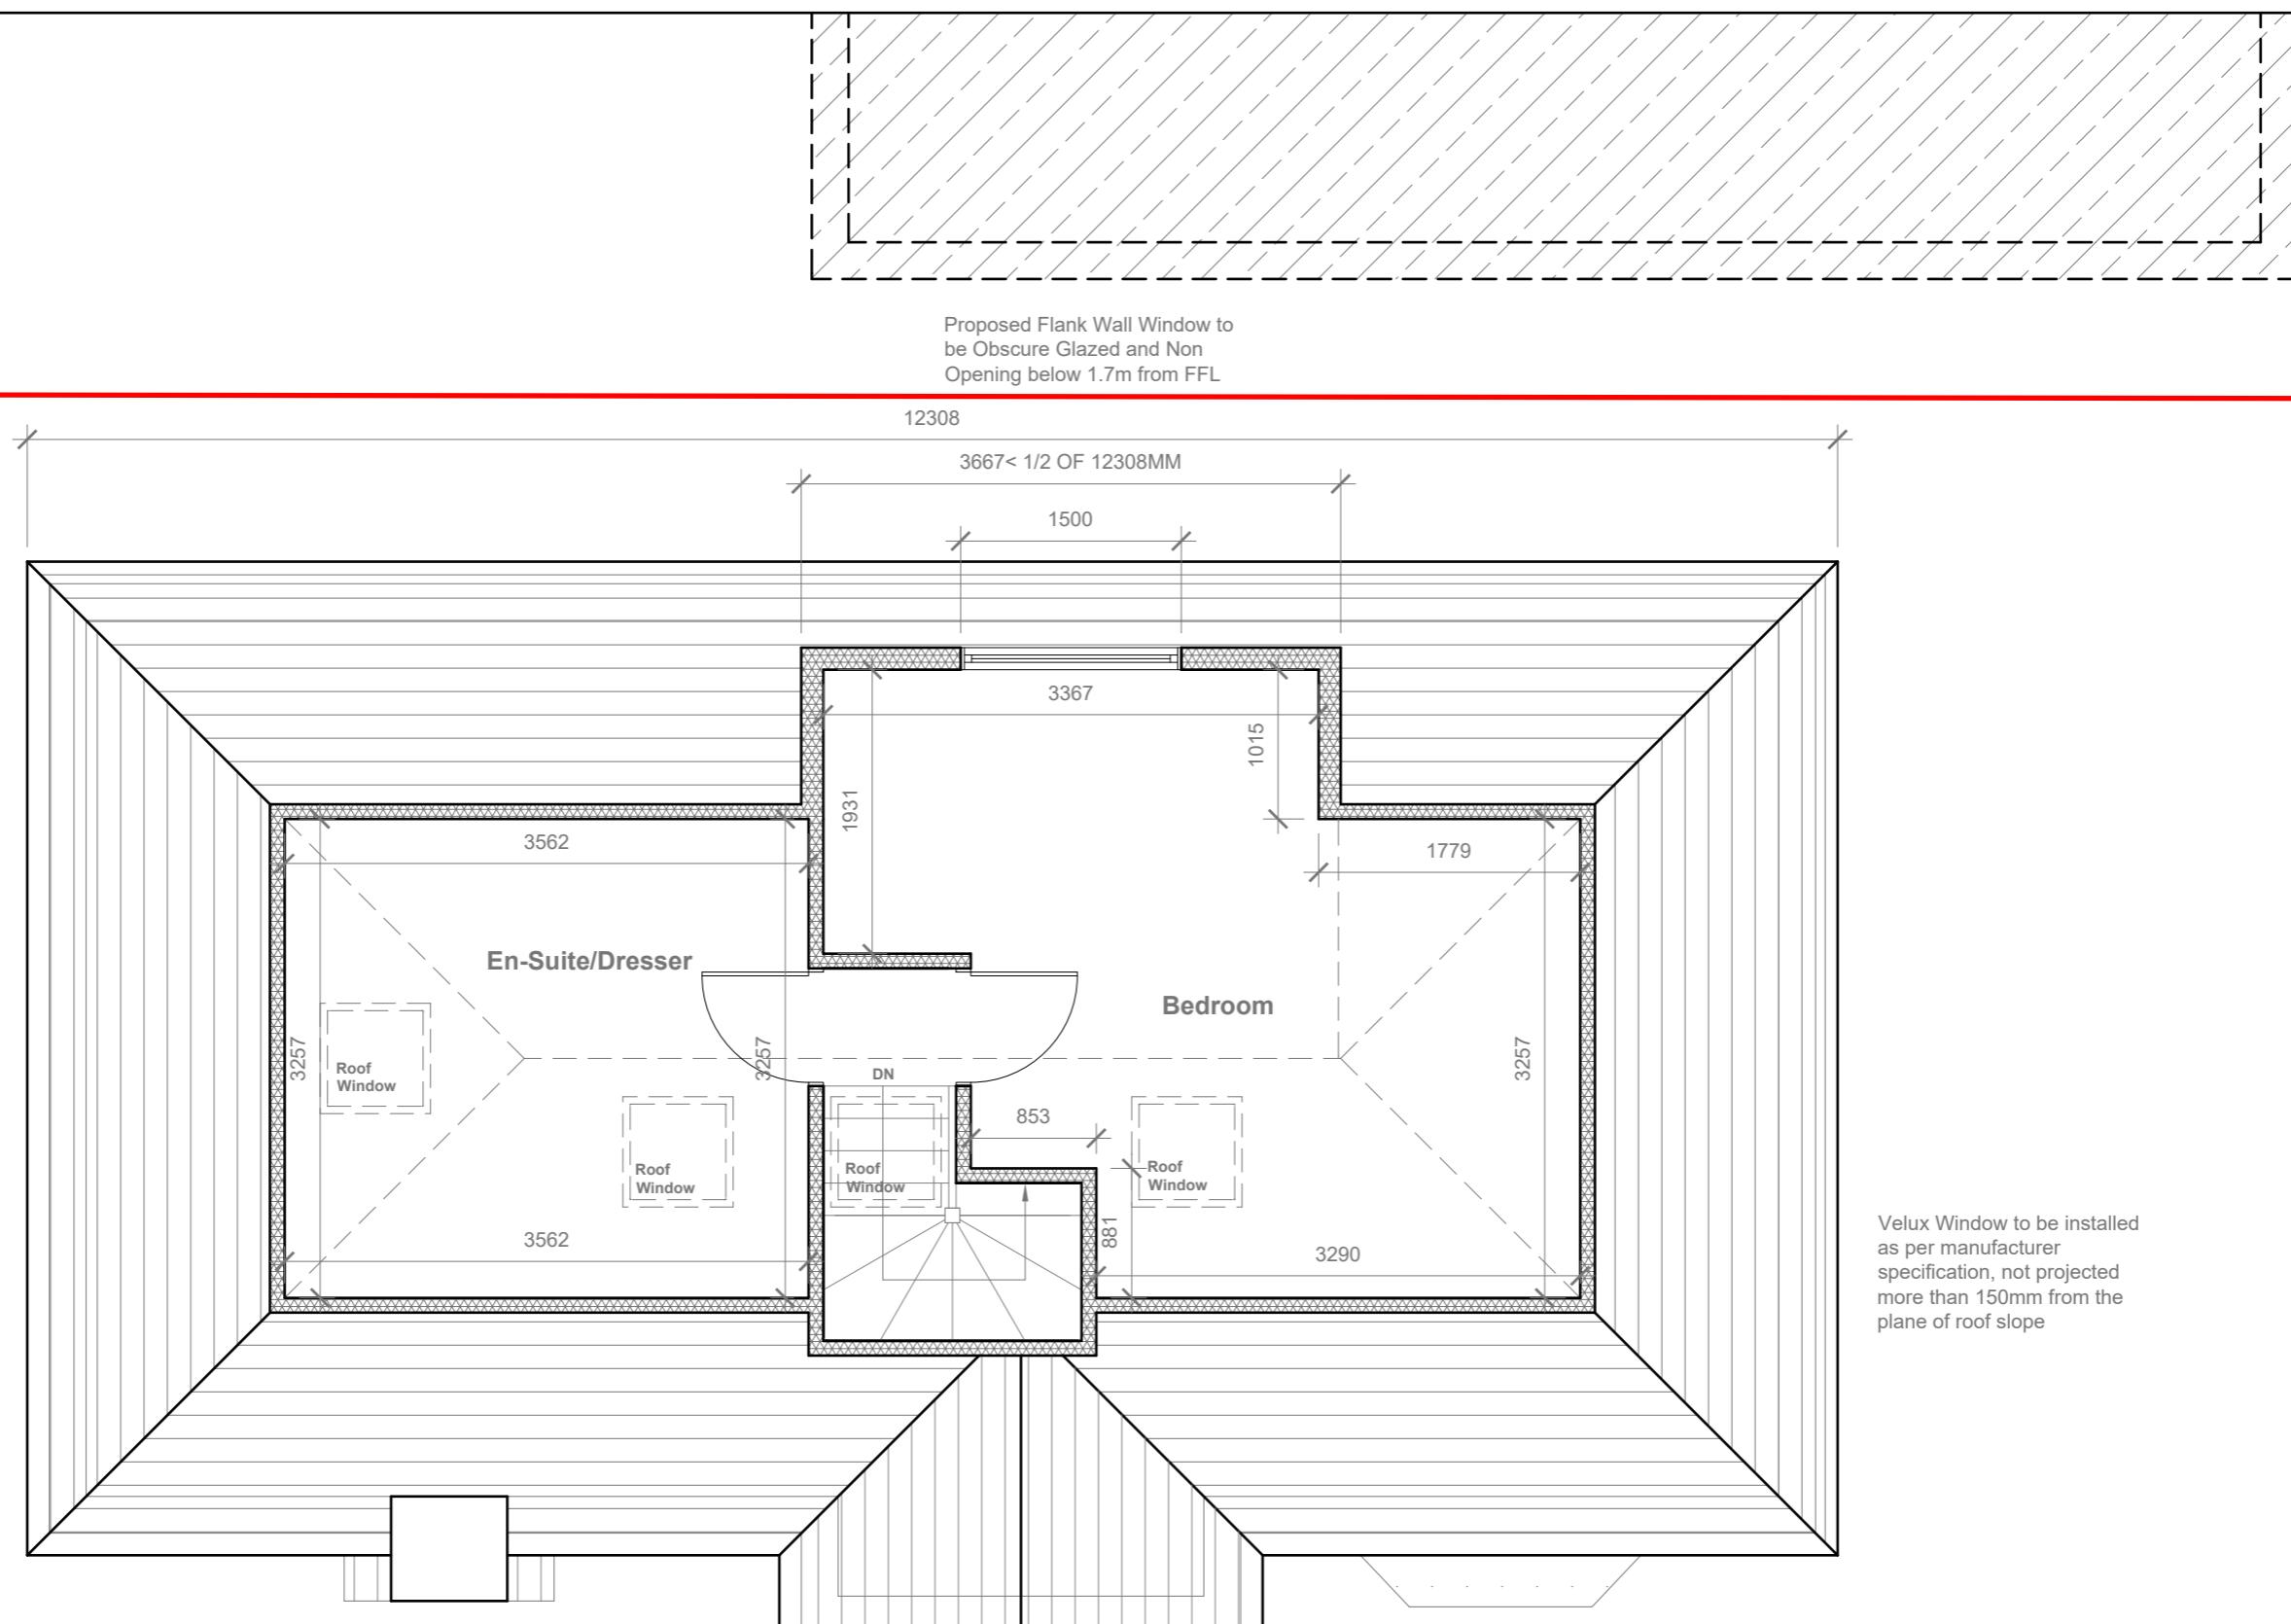

### Proposed Loft Floor Plan

Scale 1:50

#### GENERAL NOTES:

1. ALL DIMENSIONS ARE IN MILLIMETER.
2. VERIFY ALL DIMENSIONS AND CONDITIONS BEFORE BUILDING OR STARTING CONSTRUCTION. NOTIFY THE DESIGNER IMMEDIATELY OF ANY DISCREPANCY OR VARIATION.
3. ALL WORK TO COMPLY WITH CURRENT BUILDING REGULATIONS AND CODES OF PRACTICE

Title:

### Proposed Loft Floor Plan

Site Address

1 Blossom Way,  
Uxbridge.  
UB10 9LL

Scale: 1:50 @A3

Date: 07/08/2025  
Drawing No.: 2025/112 -03

Revision Date:

Drawn By:  
RO

e:mail -

faluckpatel@yahoo.com  
(M) +44 (0) 7871 466 254



**Proposed Front Elevation**

Scale 1:100




**Proposed Side Elevation**

Scale 1:100



**Proposed Rear Elevation**

Scale 1:100

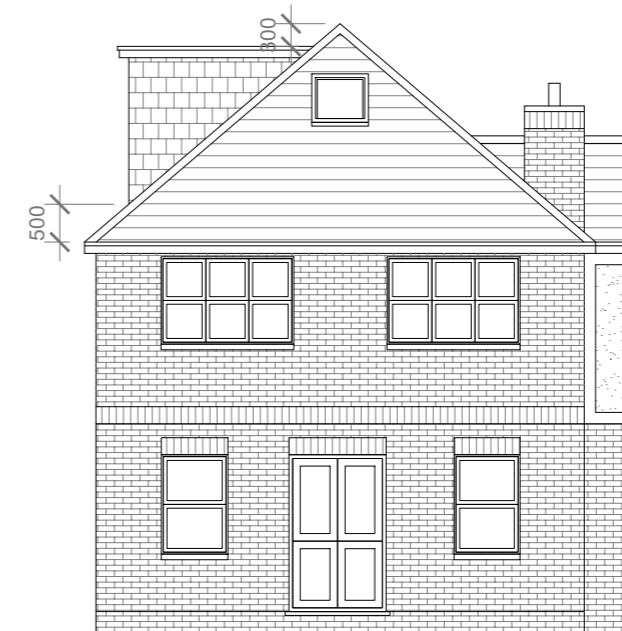

**Proposed Rear Elevation**

Scale 1:100

Proposed External Finish Materials to Match Existing External Finish Materials

Proposed Flank Wall Window to be Obscure Glazed and Non Opening below 1.7m from FFL

10 Meter  
5  
2  
1  
0  
1:100

GENERAL NOTES:  
1. ALL DIMENSIONS ARE IN MILLIMETER.  
2. VERIFY ALL DIMENSIONS AND CONDITIONS BEFORE BUILDING OR STARTING CONSTRUCTION. NOTIFY THE DESIGNER IMMEDIATELY OF ANY DISCREPANCY OR VARIATION.  
3. ALL WORK TO COMPLY WITH CURRENT BUILDING REGULATIONS AND CODES OF PRACTICE

Title:


## Proposed Elevations

Site Address  
1 Blossom Way,  
Uxbridge.  
UB10 9LL

Scale: 1:100 @A3  
Date: 07/08/2025  
Drawing No.: 2025/112 -05  
Drawn By:  
RO

Revision Date:  
\_\_\_\_\_  
\_\_\_\_\_  
\_\_\_\_\_  
\_\_\_\_\_  
e:mail - faluckpatel@yahoo.com  
(M) +44 (0) 7871 466 254

**Faluck Patel**

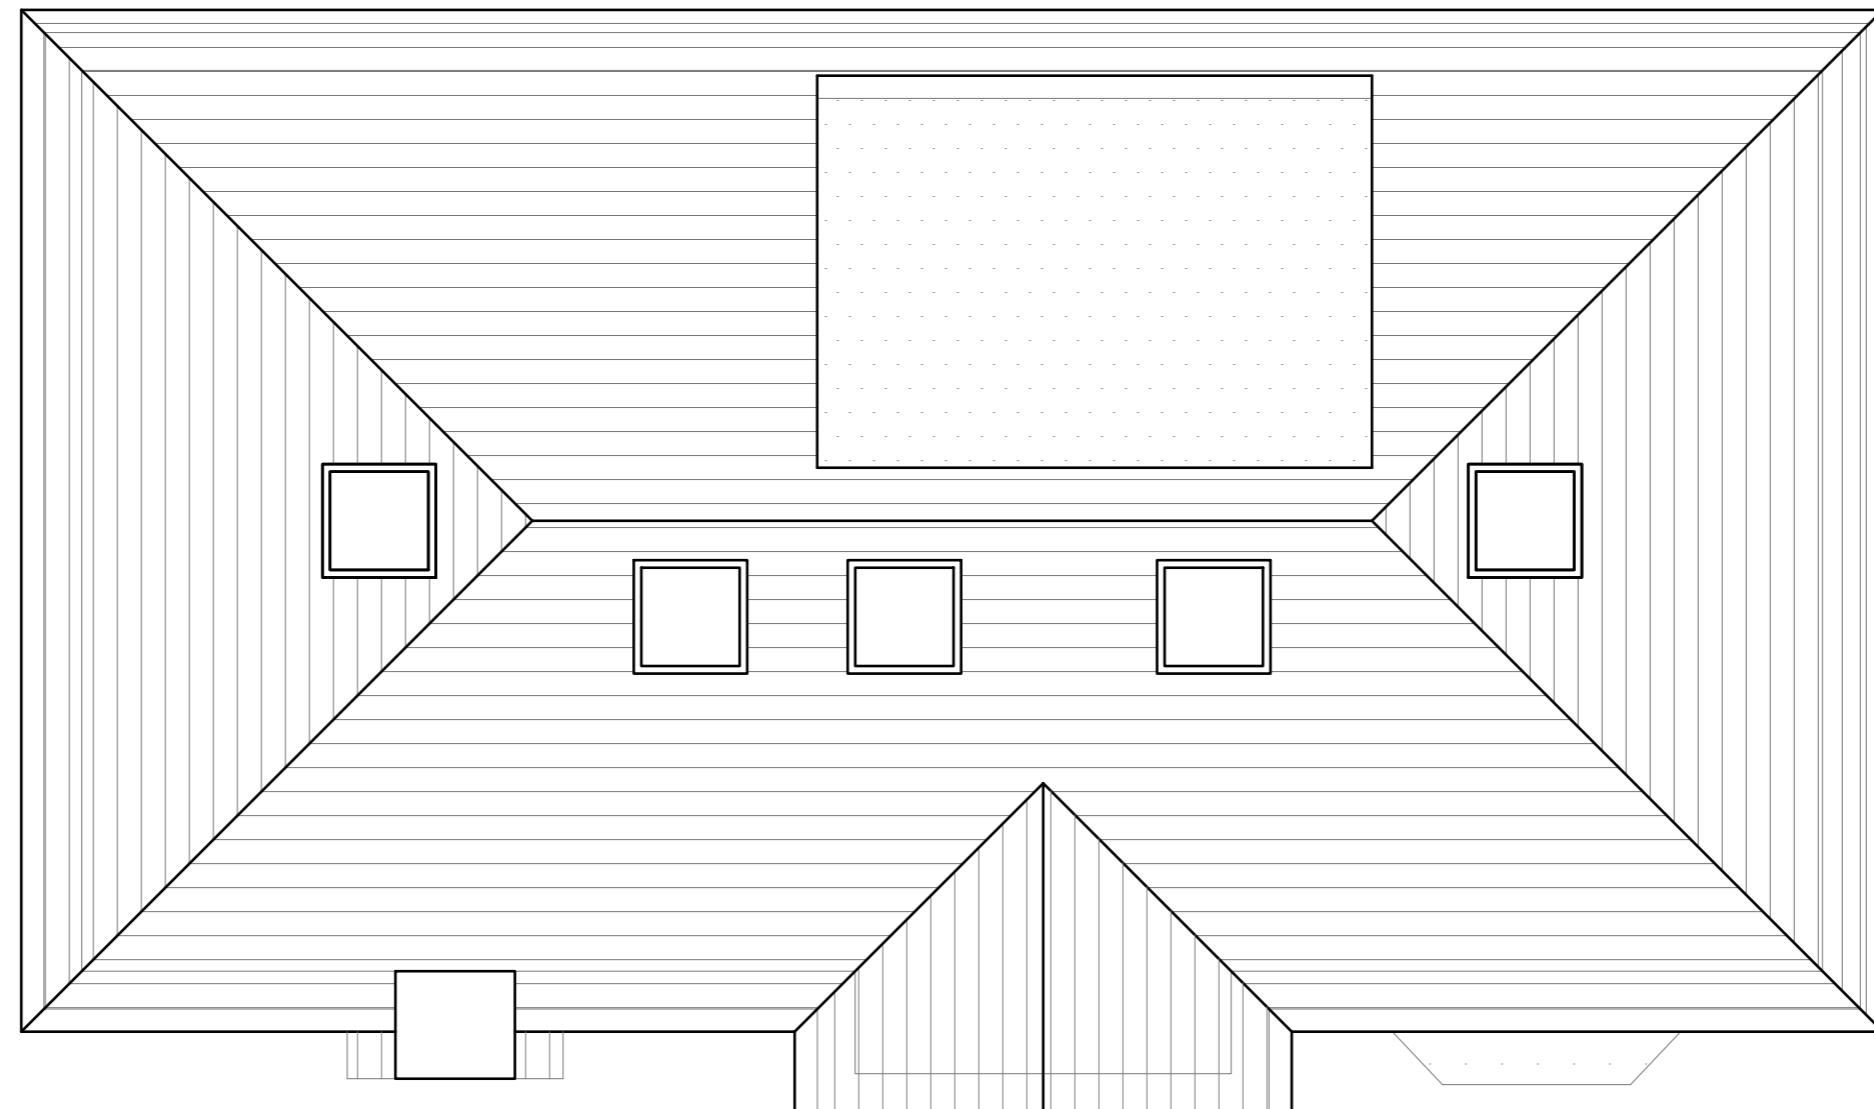

**Proposed Roof Plan**

Scale 1:50

5 Meter  
2  
1  
0  
1:50

GENERAL NOTES:  
1. ALL DIMENSIONS ARE IN MILLIMETER.  
2. VERIFY ALL DIMENSIONS AND CONDITIONS BEFORE BUILDING OR  
STARTING CONSTRUCTION. NOTIFY THE DESIGNER IMMEDIATELY OF ANY  
DISCREPANCY OR VARIATION.  
3. ALL WORK TO COMPLY WITH CURRENT BUILDING REGULATIONS  
AND CODES OF PRACTICE

Title:

## Proposed Roof Plan

Site Address  
1 Blossom Way,  
Uxbridge.  
UB10 9LL

Scale: 1:50 @A3  
Date: 07/08/2025  
Drawing No.:  
2025/112 -06  
Drawn By:  
RO

Revision Date:  
\_\_\_\_\_  
\_\_\_\_\_  
\_\_\_\_\_  
\_\_\_\_\_  
e:mail -  
faluckpatel@yahoo.com  
(M) +44 (0) 7871 466 254

**Faluck  
Patel**