


EXISTING GROUND FLOOR PLAN

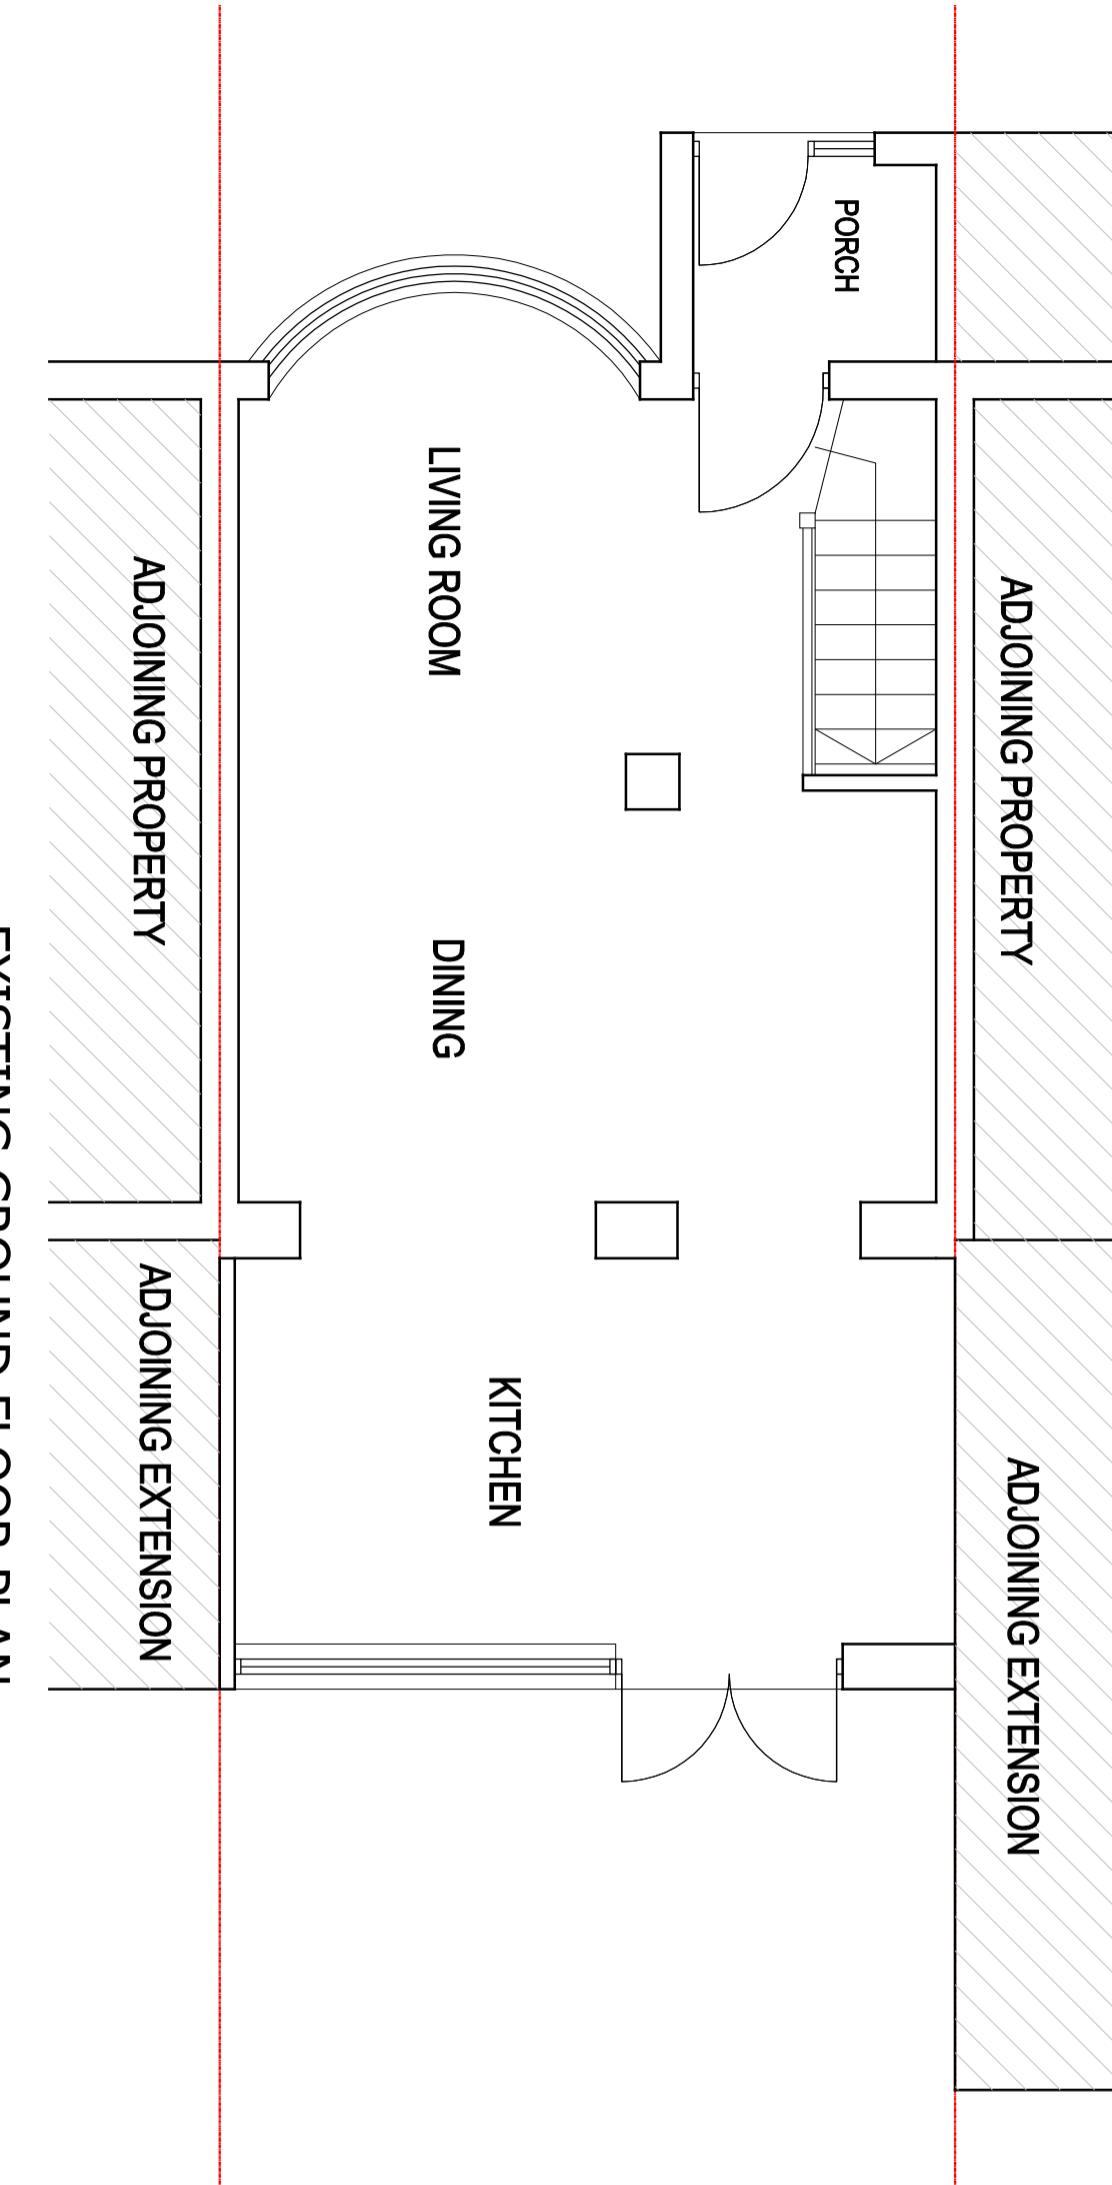

For guidance only. Do not scale off this drawing
1:20 0 1m 2m 3m 4m 5m 6m 7m 8m 9m 10m
1:100 0 100mm 200mm 300mm 400mm 500mm 600mm 800mm 1000 1200 1400 1600 1800 2000
1:50 0 100mm 200mm 300mm 400mm 500mm
1:5 0



CRAFTED SPACES
ARCHITECTURE + URBANISM
DESIGNING WITH SOCIAL, ECONOMIC & ENVIRONMENTAL SUSTAINABILITY
(W) 07973989227

Applicant:
MR VIKRAMJEET SINGH

Job Title:
42 BOURNE AVENUE, HAYES, UB3 1QN

Drawing Title:
EXISTING GROUND FLOOR PLAN

Scale: 1:50 Drawing No. Print Size Revision
Date: 04/04/2022 PA-2223-01 A3

Drawing Status
FOR PLANNING APPROVAL