



PROPOSED GROUND FLOOR PLAN

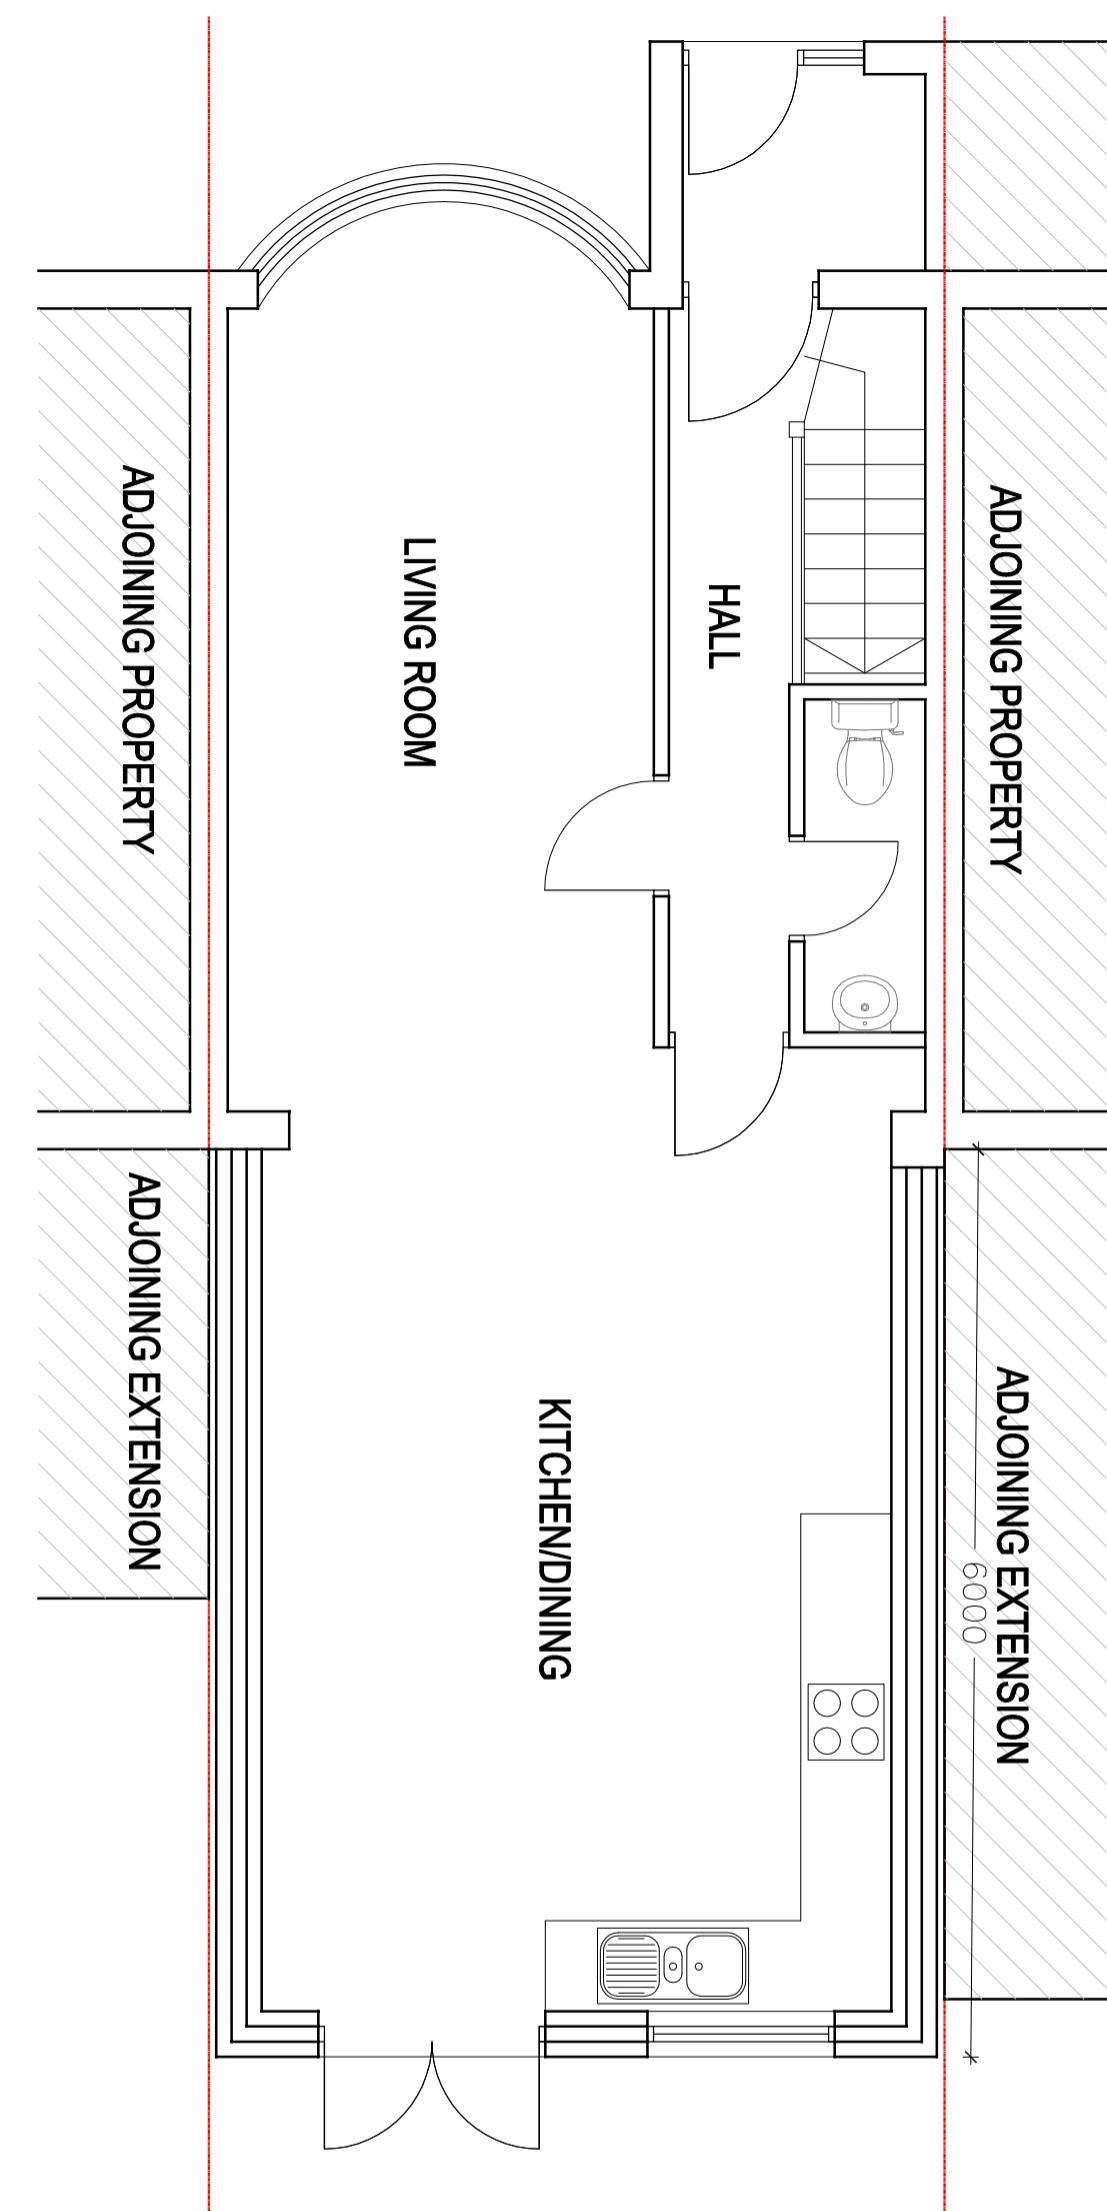

NOTE
SIMILAR PROPOSAL APPROVED FOR

69 COLBROOK AVENUE HAYES UB3 1TQ
PLANNING APPLICATION REF NO -
74944/APP/2019/3577

16 COLBROOK AVENUE, HAYES, UB3 1TG
PLANNING APPLICATION REF NO -
13548/APP/2020/1313

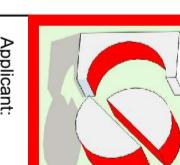

CRAFTED SPACES
ARCHITECTURE + URBANISM
DESIGNING WITH SOCIAL, ECONOMIC & ENVIRONMENTAL SUSTAINABILITY

(M) 07973989227

Applicant:
MR VIKRAMJEET SINGH
Job Title:
42 BOURNE AVENUE, HAYES, UB3 1QN

Drawing Title:
PROPOSED GROUND FLOOR PLAN

Scale:	Drawing No.	Print Size	Revision
1:50	PA-2223-04	A3	
Drawing Status			FOR PLANNING APPROVAL