


PROPOSED SIDE ELEVATION

PROPOSED SIDE ELEVATION


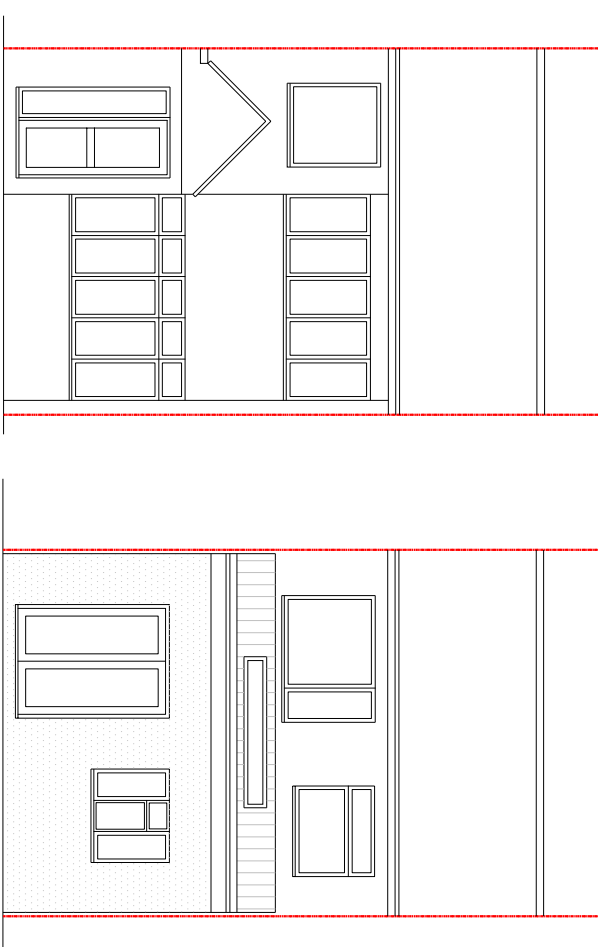


PROPOSED FRONT ELEVATION

PROPOSED REAR ELEVATION

PROPOSED MATERIALS USED IN ANY EXTERIOR WORK  
WOULD BE OF A SIMILAR APPEARANCE TO THOSE  
USED IN THE CONSTRUCTION OF THE  
EXTERIOR OF THE EXISTING DWELLING HOUSE

NOTE  
SIMILAR PROPOSAL APPROVED FOR  
69 COLBROOK AVENUE HAYES UB3 1TQ  
PLANNING APPLICATION REF NO -  
74944/APP/2019/3577  
16 COLBROOK AVENUE, HAYES, UB3 1TG  
PLANNING APPLICATION REF NO -  
13548/APP/2020/1313

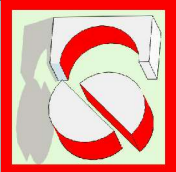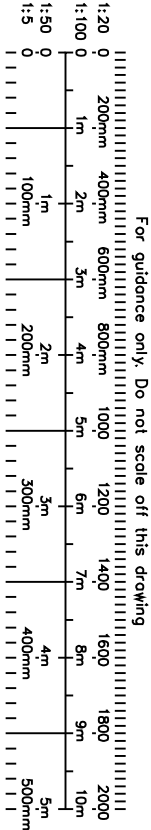

CRAFTED SPACES  
ARCHITECTURE + URBANISM  
DESIGNING WITH SOCIAL, ECONOMIC & ENVIRONMENTAL SUSTAINABILITY  
(01) 07973988297

Applicant:

MR VIKRAMJEET SINGH

Job Title:

42 BOURNE AVENUE, HAYES, UB3 1QN

Drawing Title:

PROPOSED ELEVATIONS

Scale:	Drawing No.	Print Size	Revision
Scale: 1:100 Date: 04/04/2022	PA-2223-06	A3	

Drawing Status  
FOR PLANNING APPROVAL