




EXISTING/PROPOSED FRONT ELEVATION

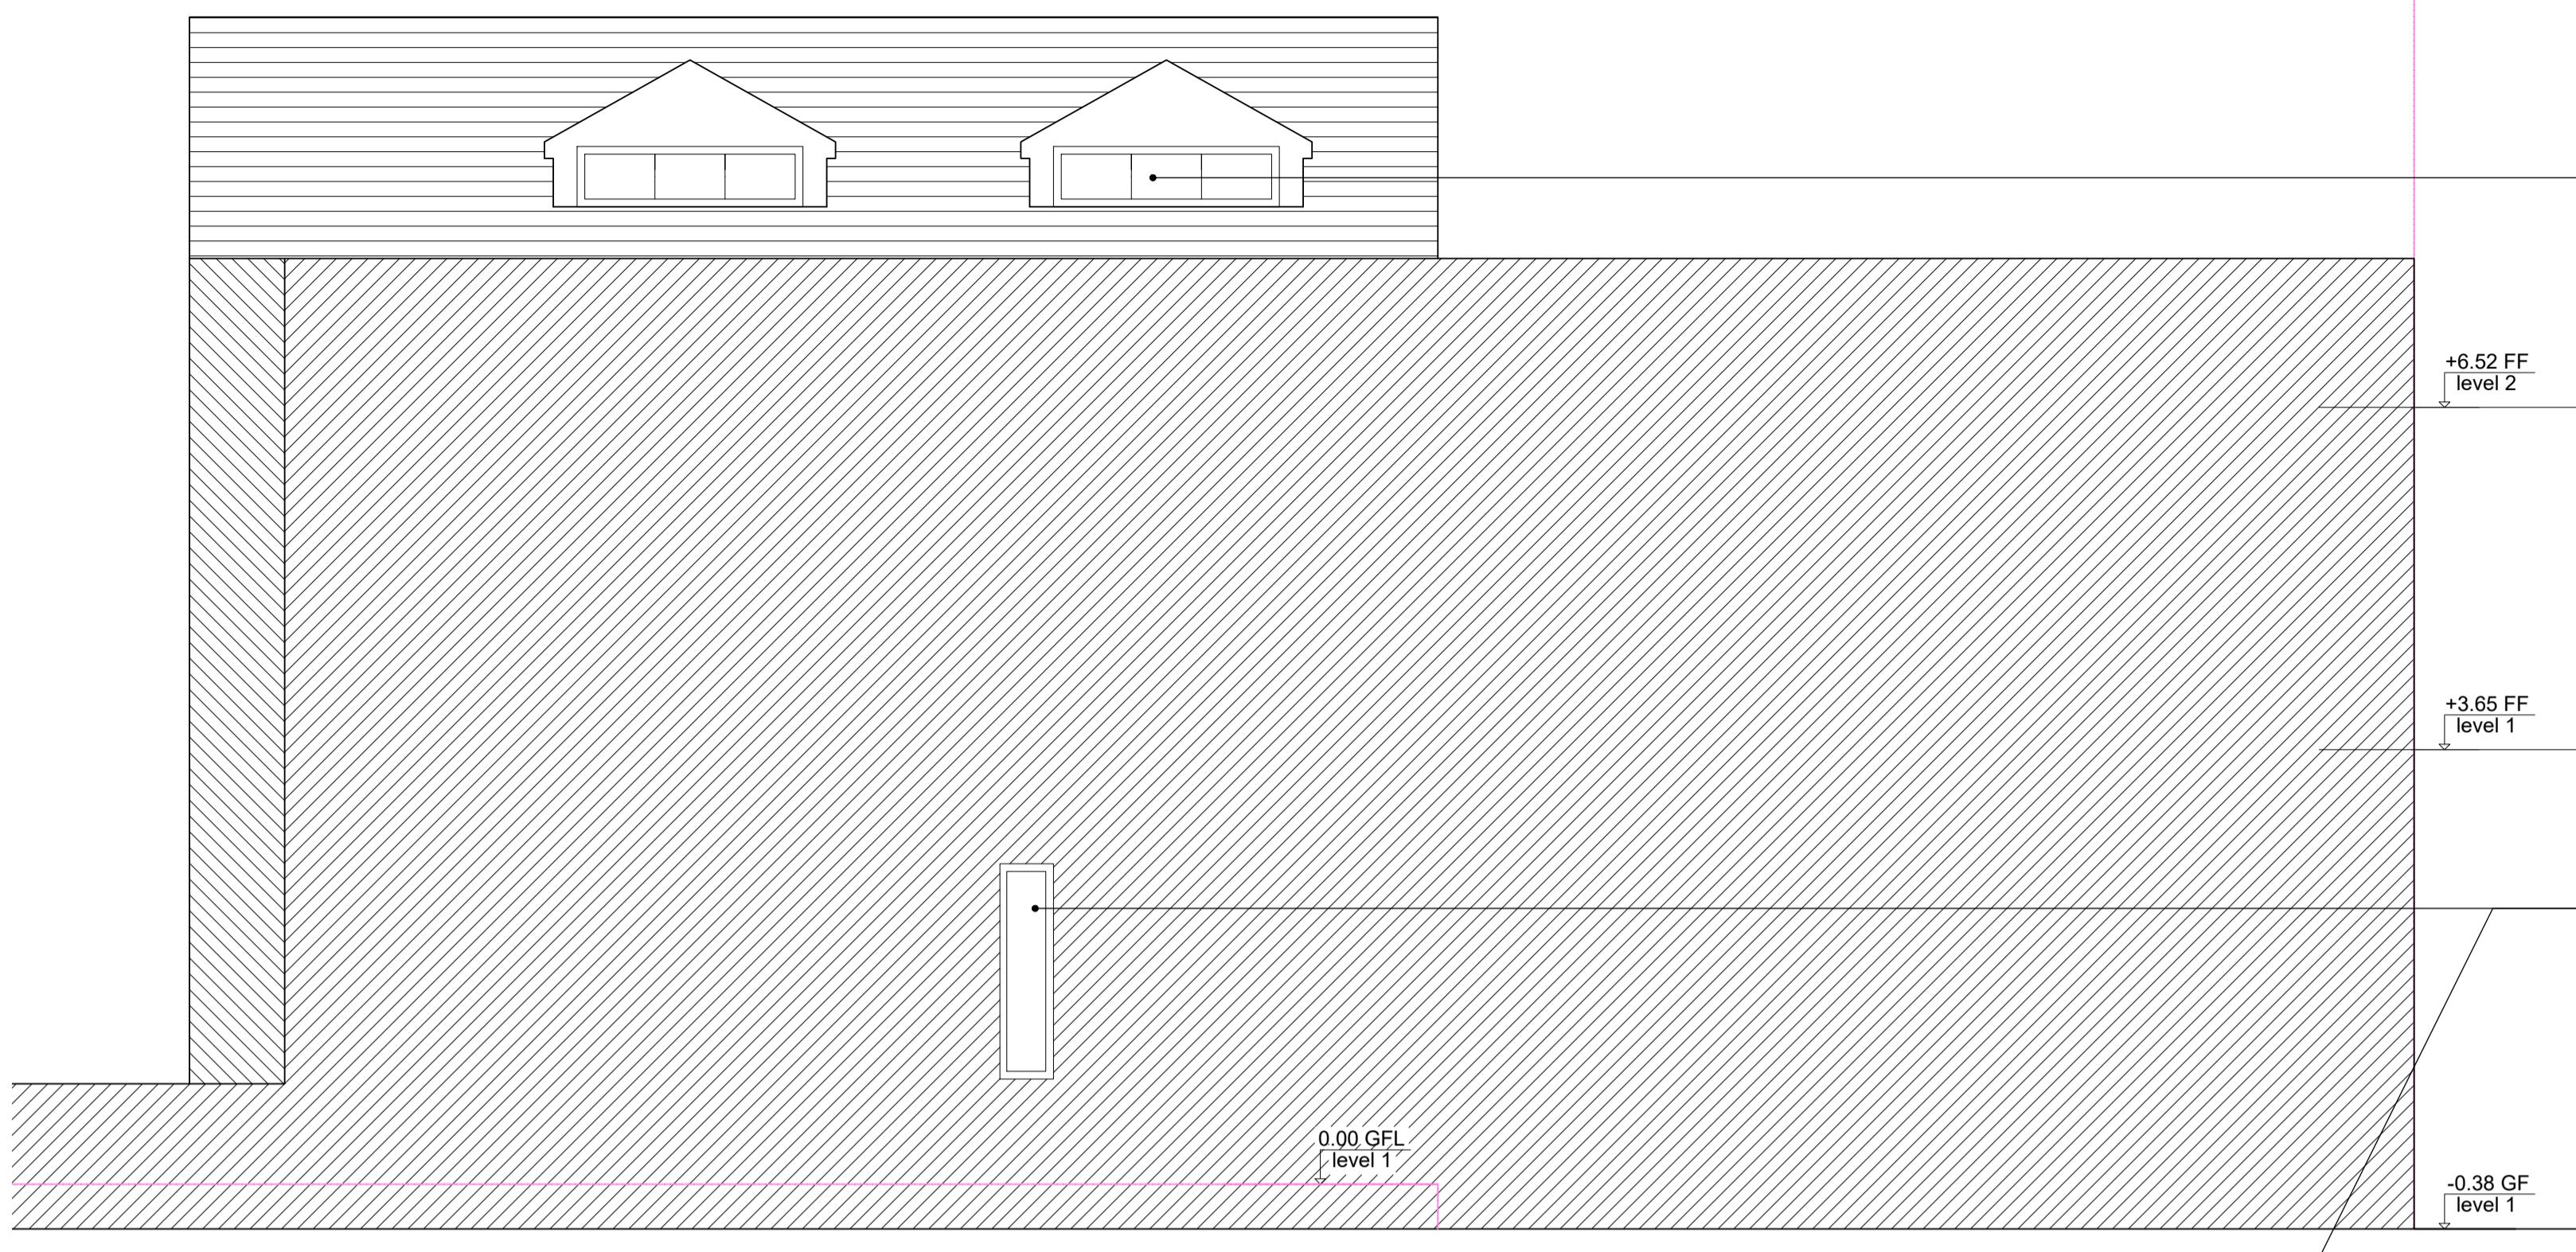

EXISTING/PROPOSED FRONT ELEVATION

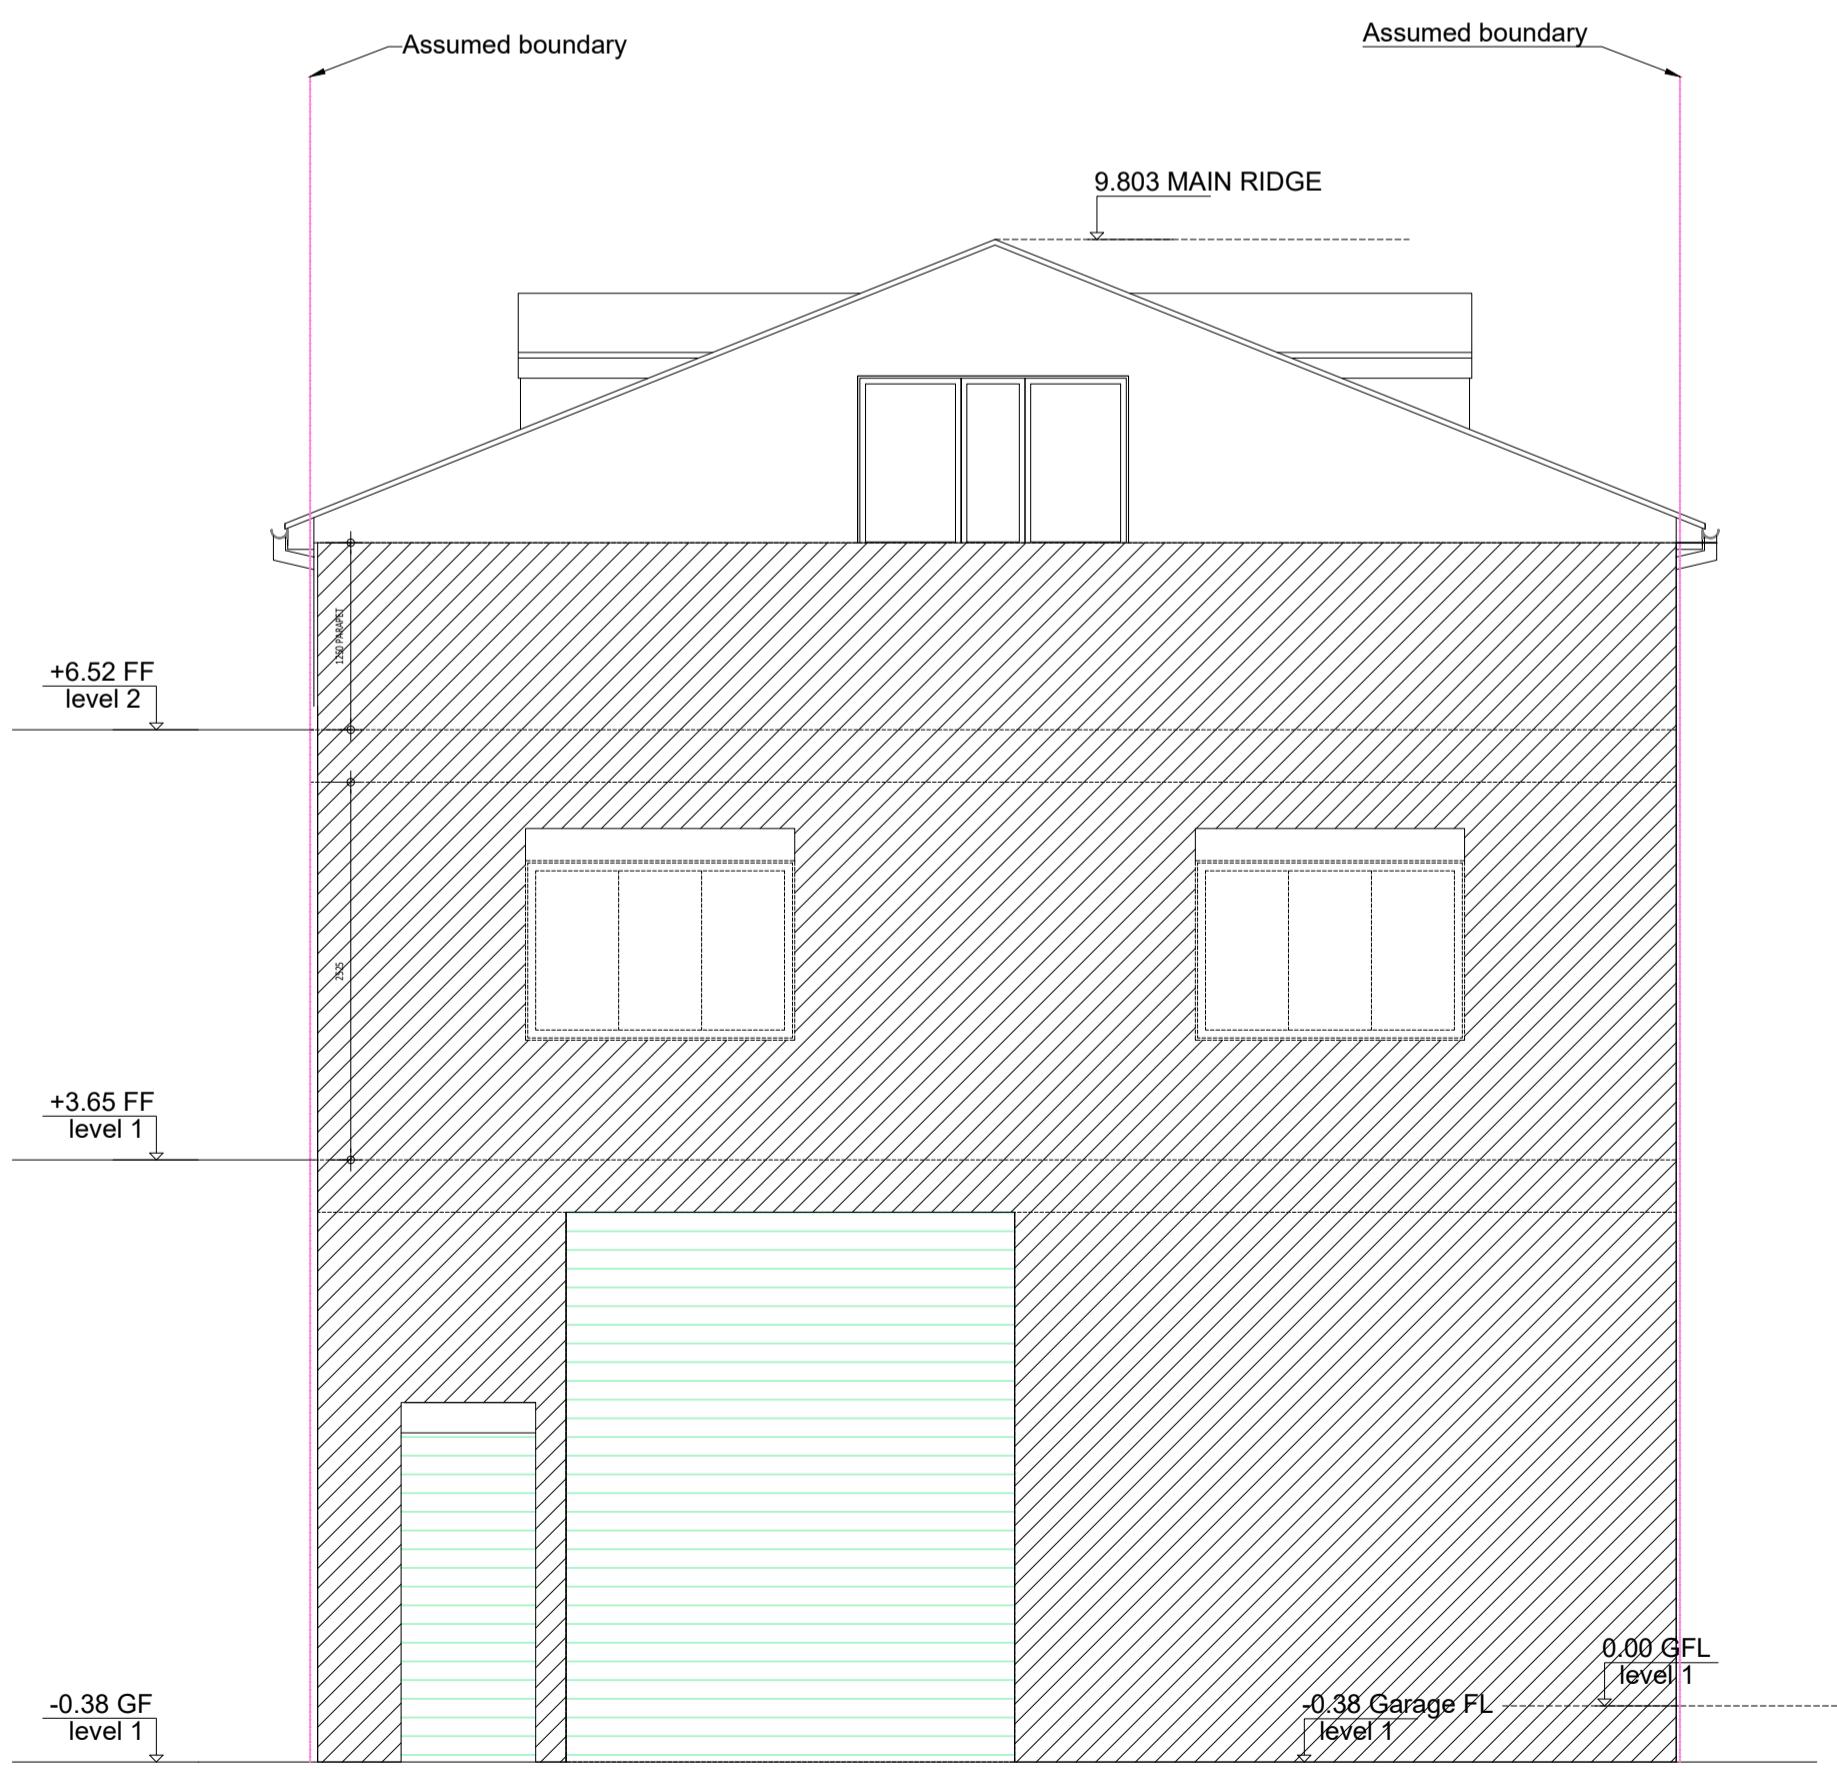

EXISTING/PROPOSED REAR ELEVATION

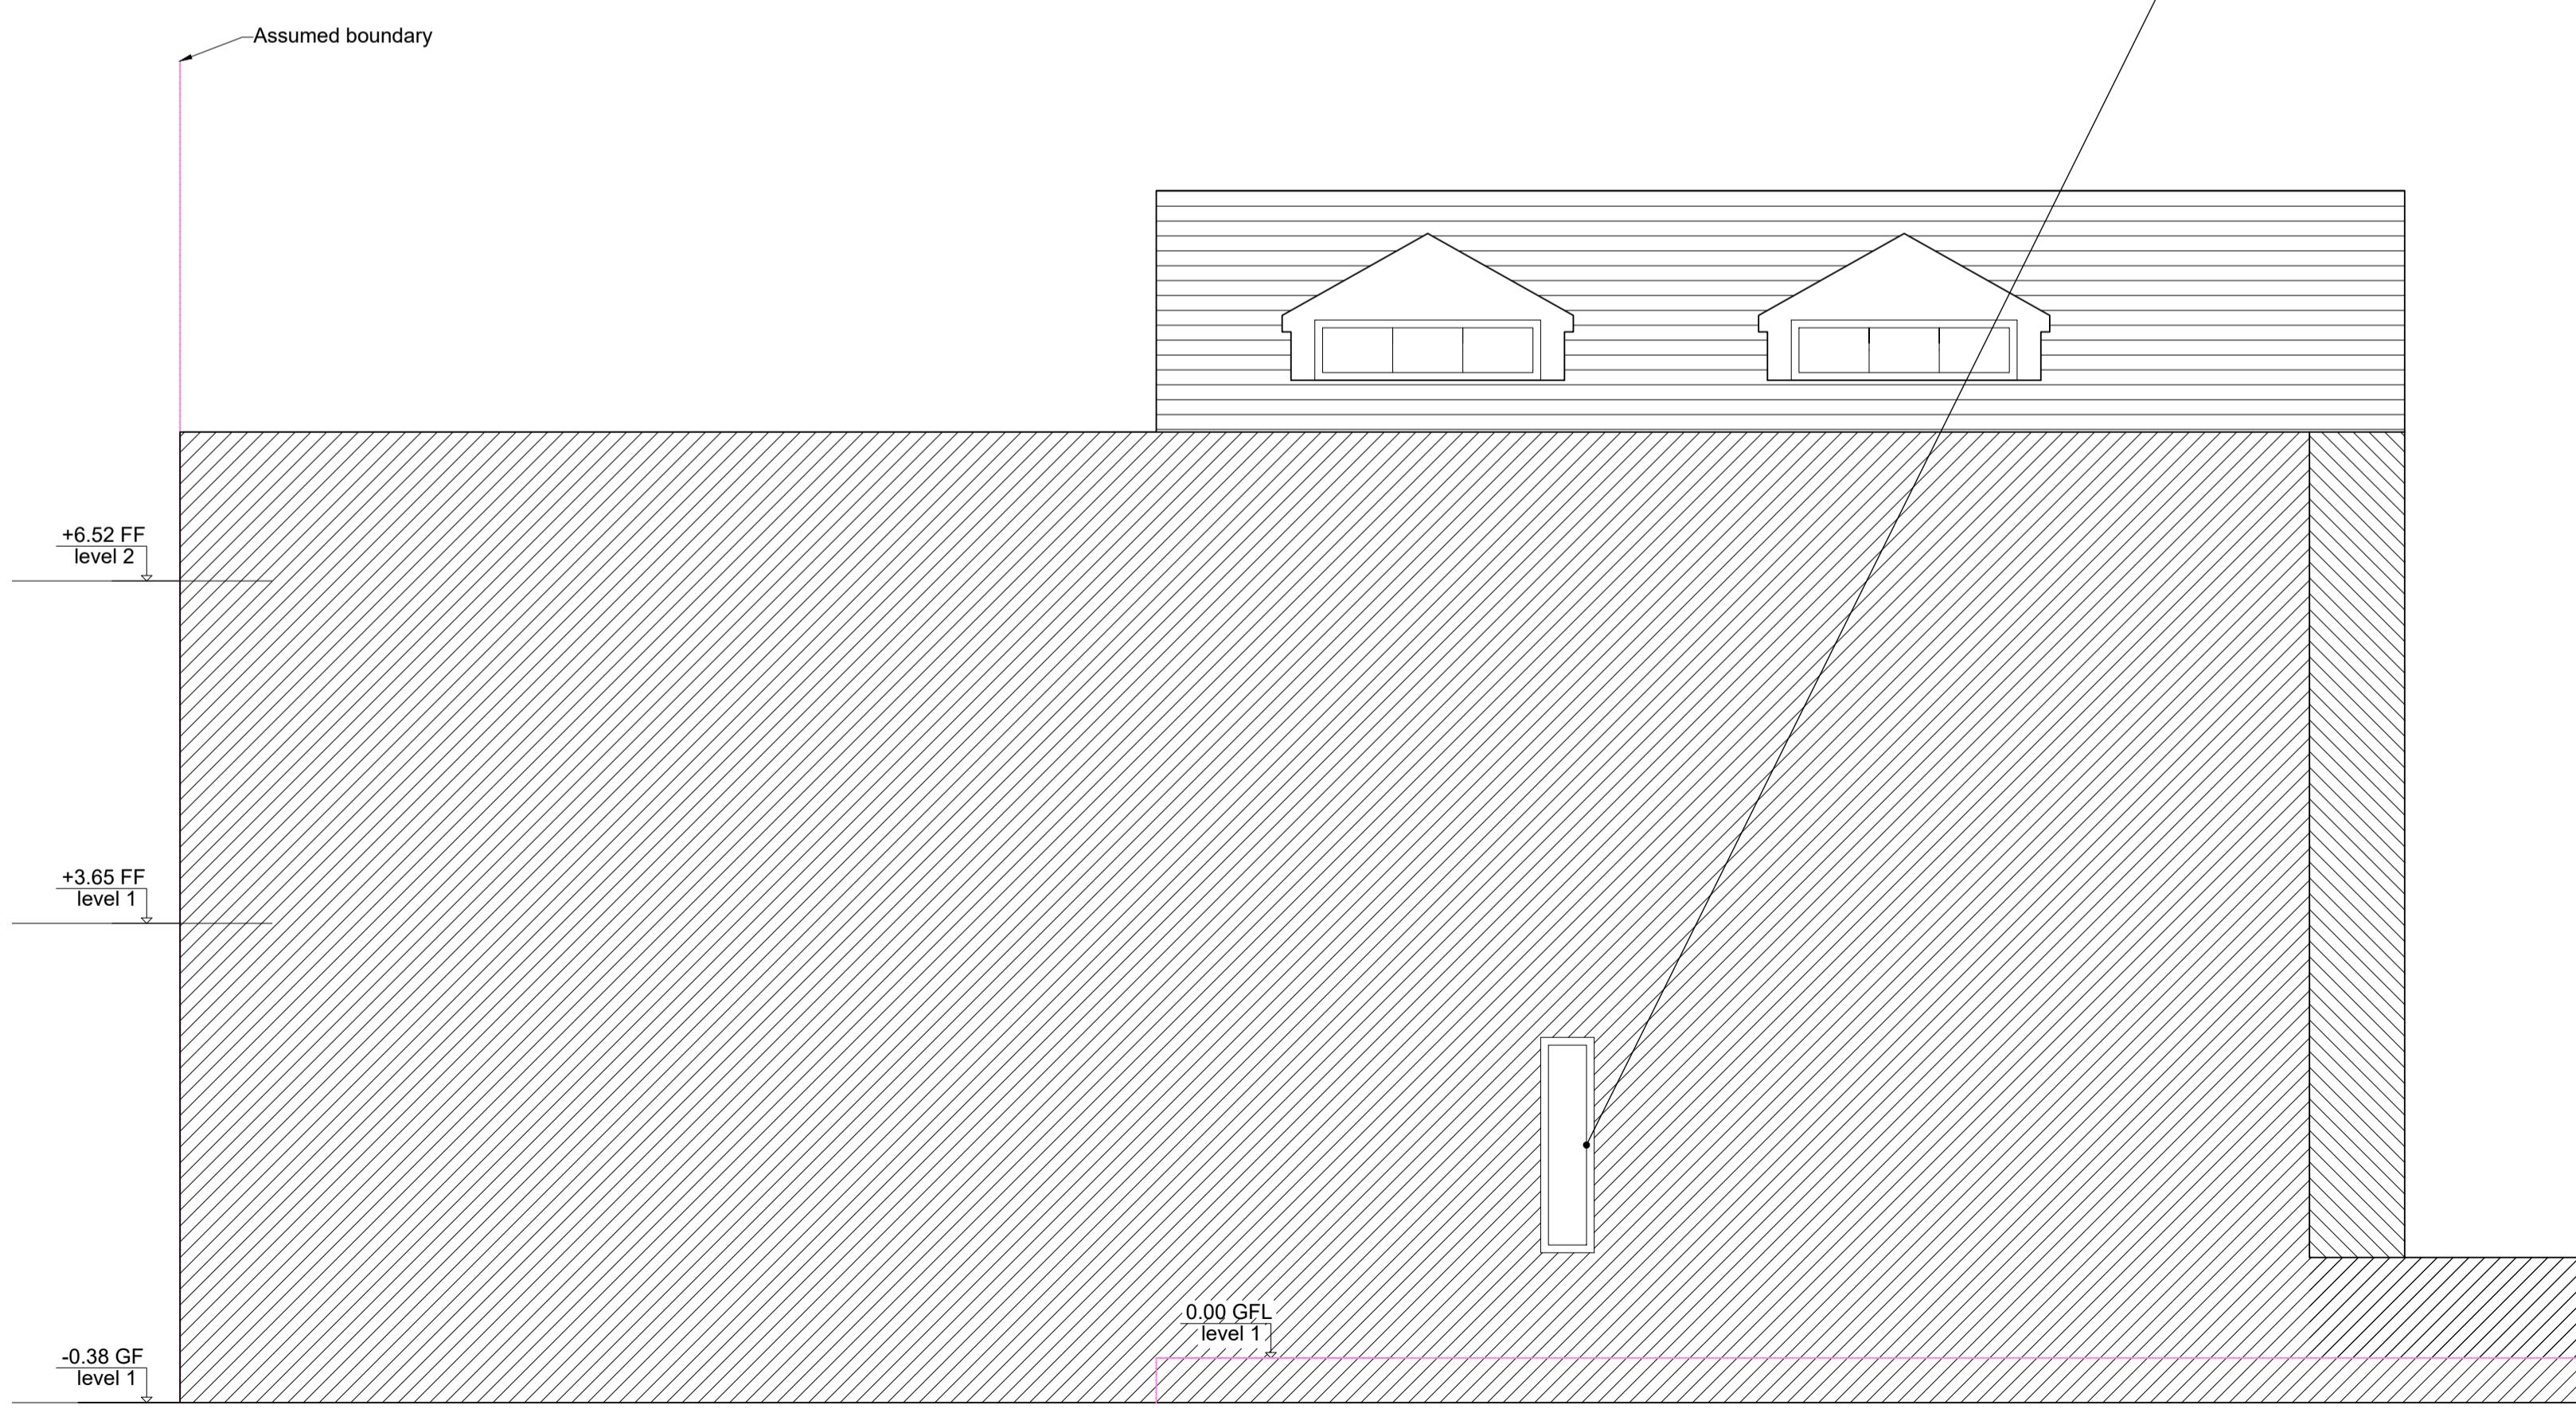

EXISTING/PROPOSED REAR ELEVATION

0

5 metres

AREA SCHEDULE
3 BEDROOM HOUSE
GF/1F/2F 243m²
GF GARAGE 59m²
2F ROOF TERRACE 66.6m²
STUDIO APARTMENT
GF/1F 67.9m²

P02	CHANGE OF USE APPLICATION	31.07.2025
-----	---------------------------	------------

Client:
Brook Management Ltd
Project:
9 Long Drive
Ruislip
HA4 0HH
Date:
02.02.25
Scale:
1:50@A1 / 1:100 @ A3
Drawing title:
Existing/Proposed Elevations
Drawing number:
191/105
Revision:
P02