




EXISTING/PROPOSED FRONT ELEVATION

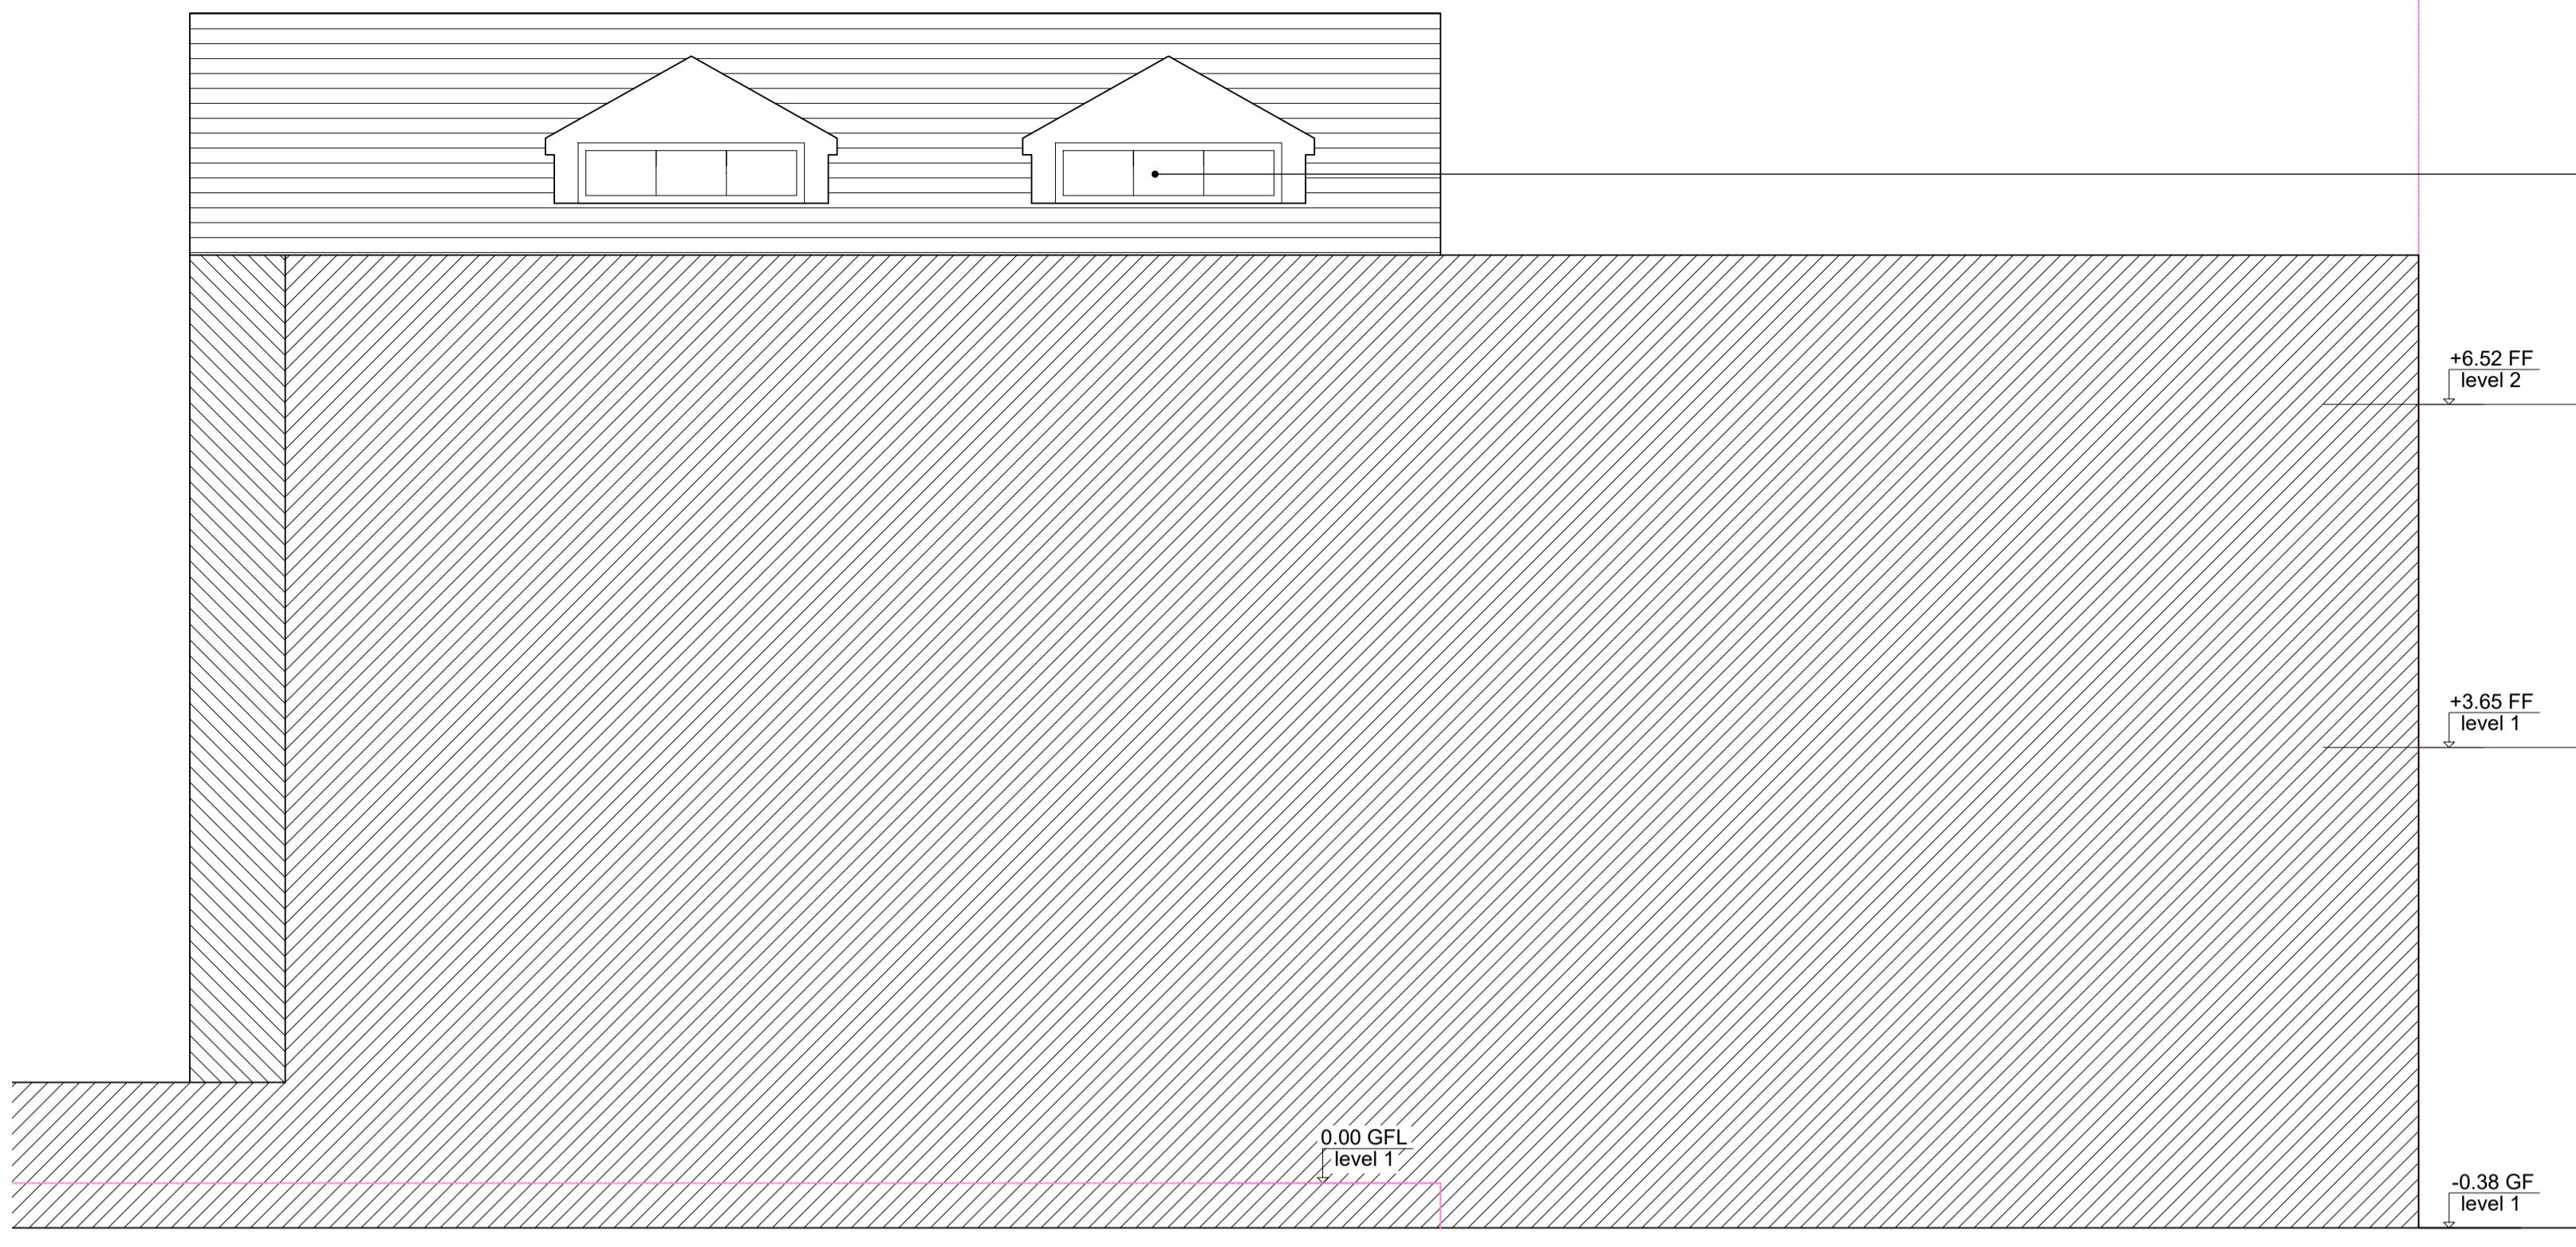

EXISTING/PROPOSED FRONT ELEVATION

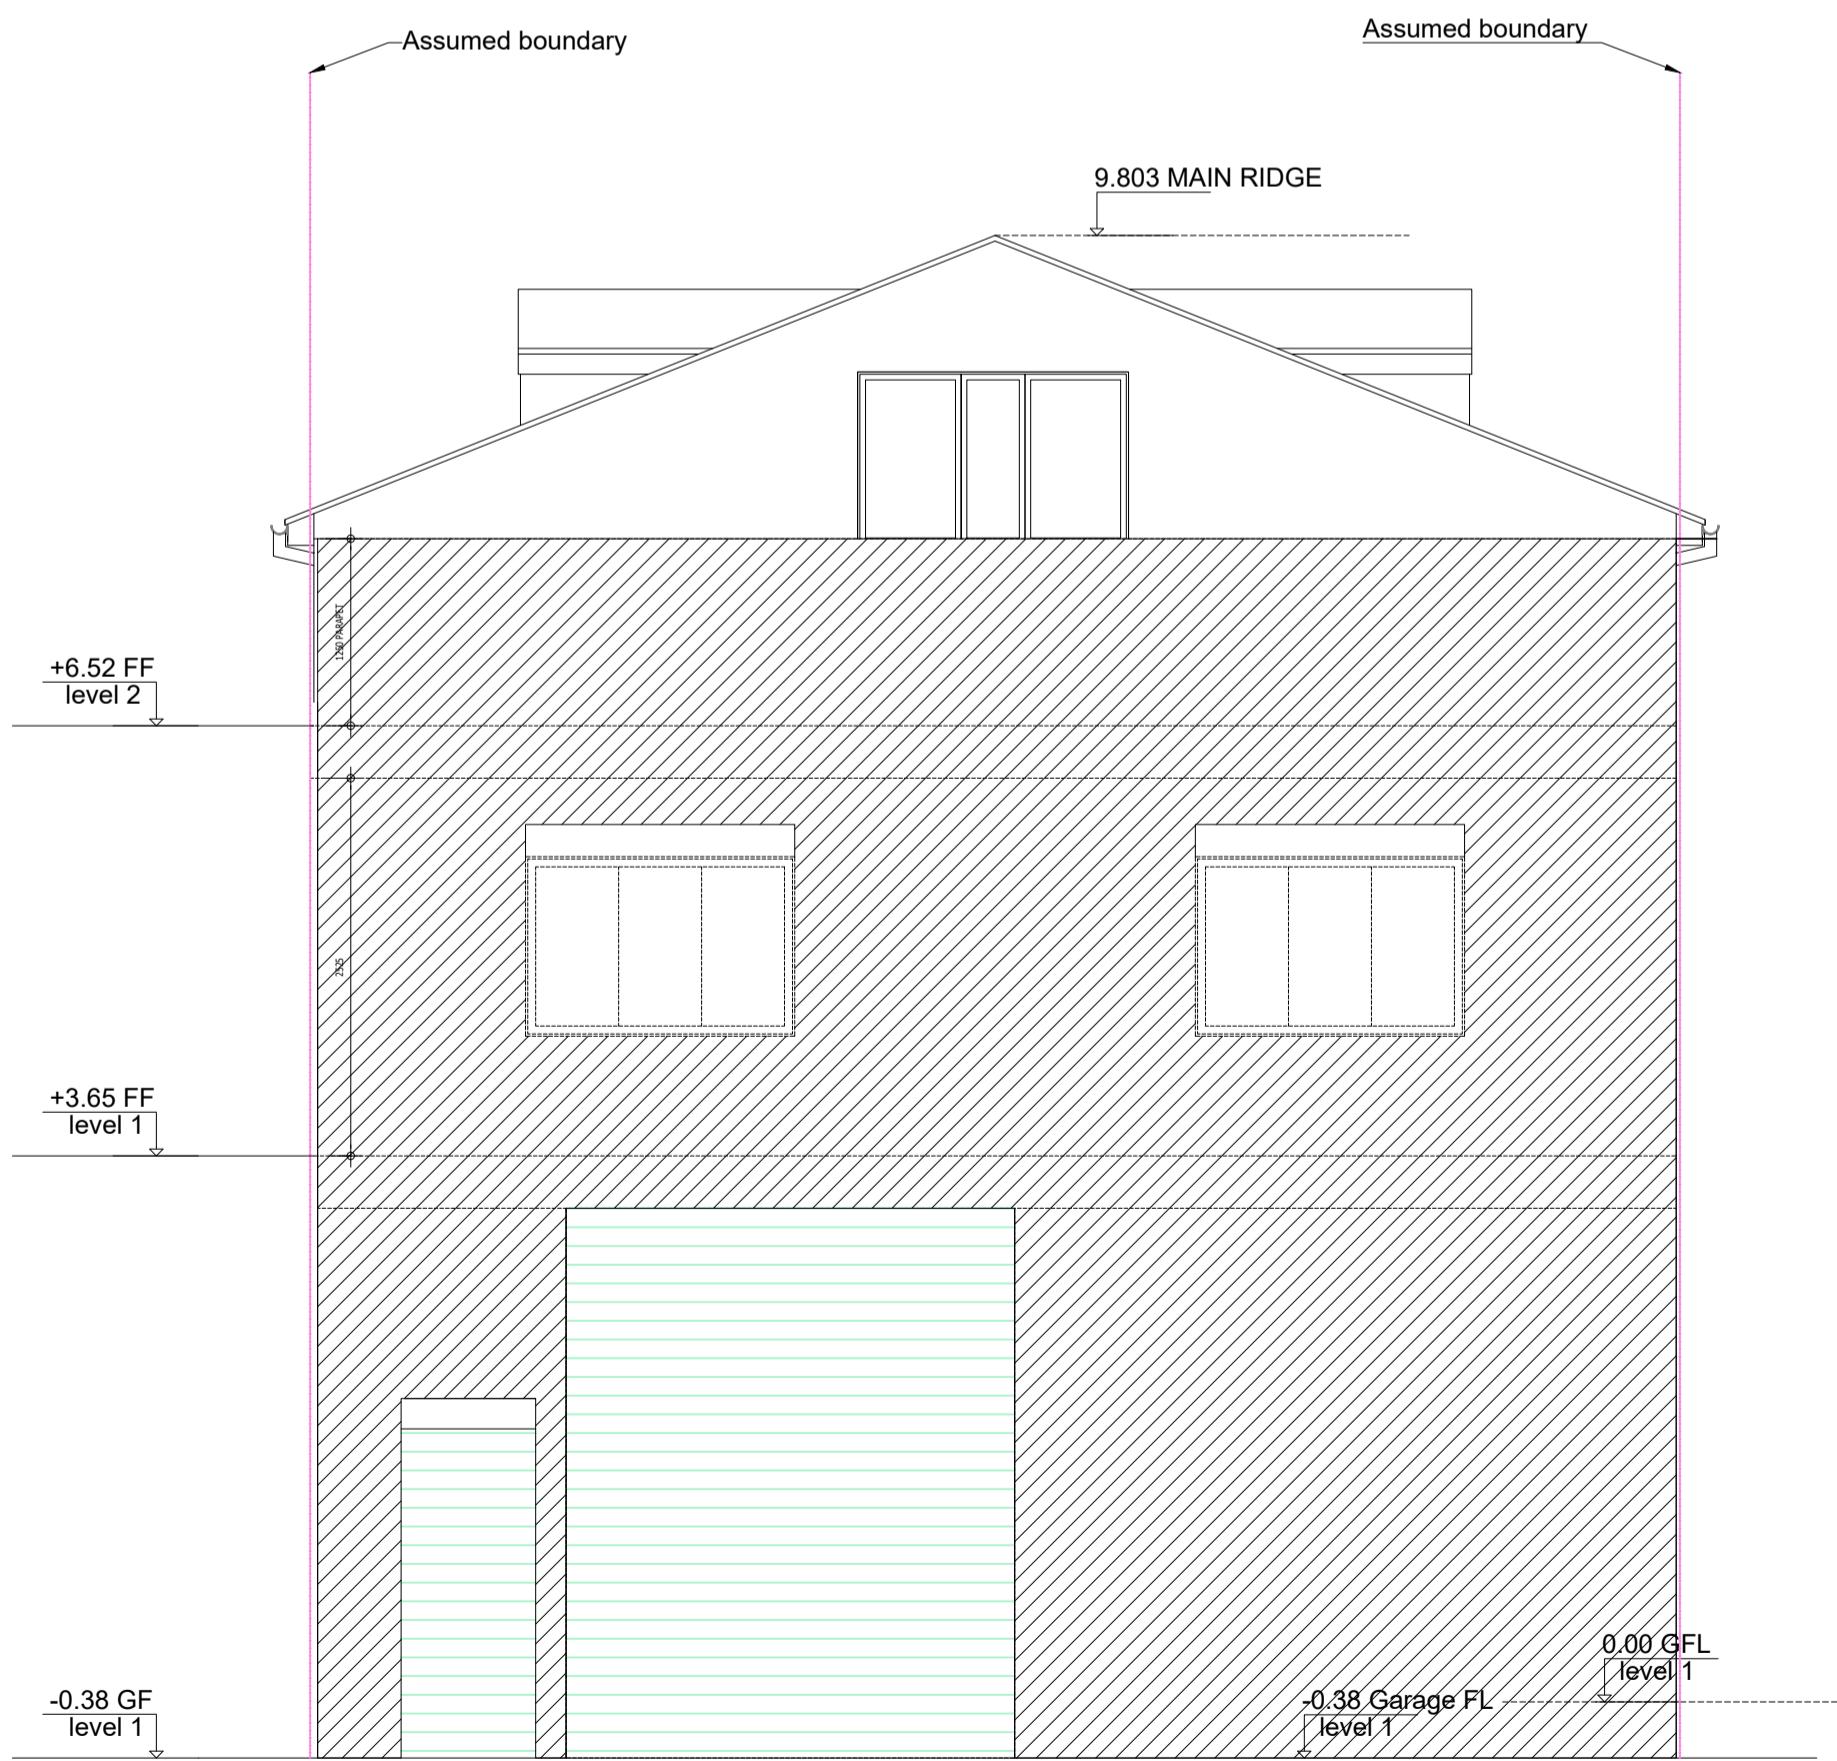

EXISTING/PROPOSED REAR ELEVATION

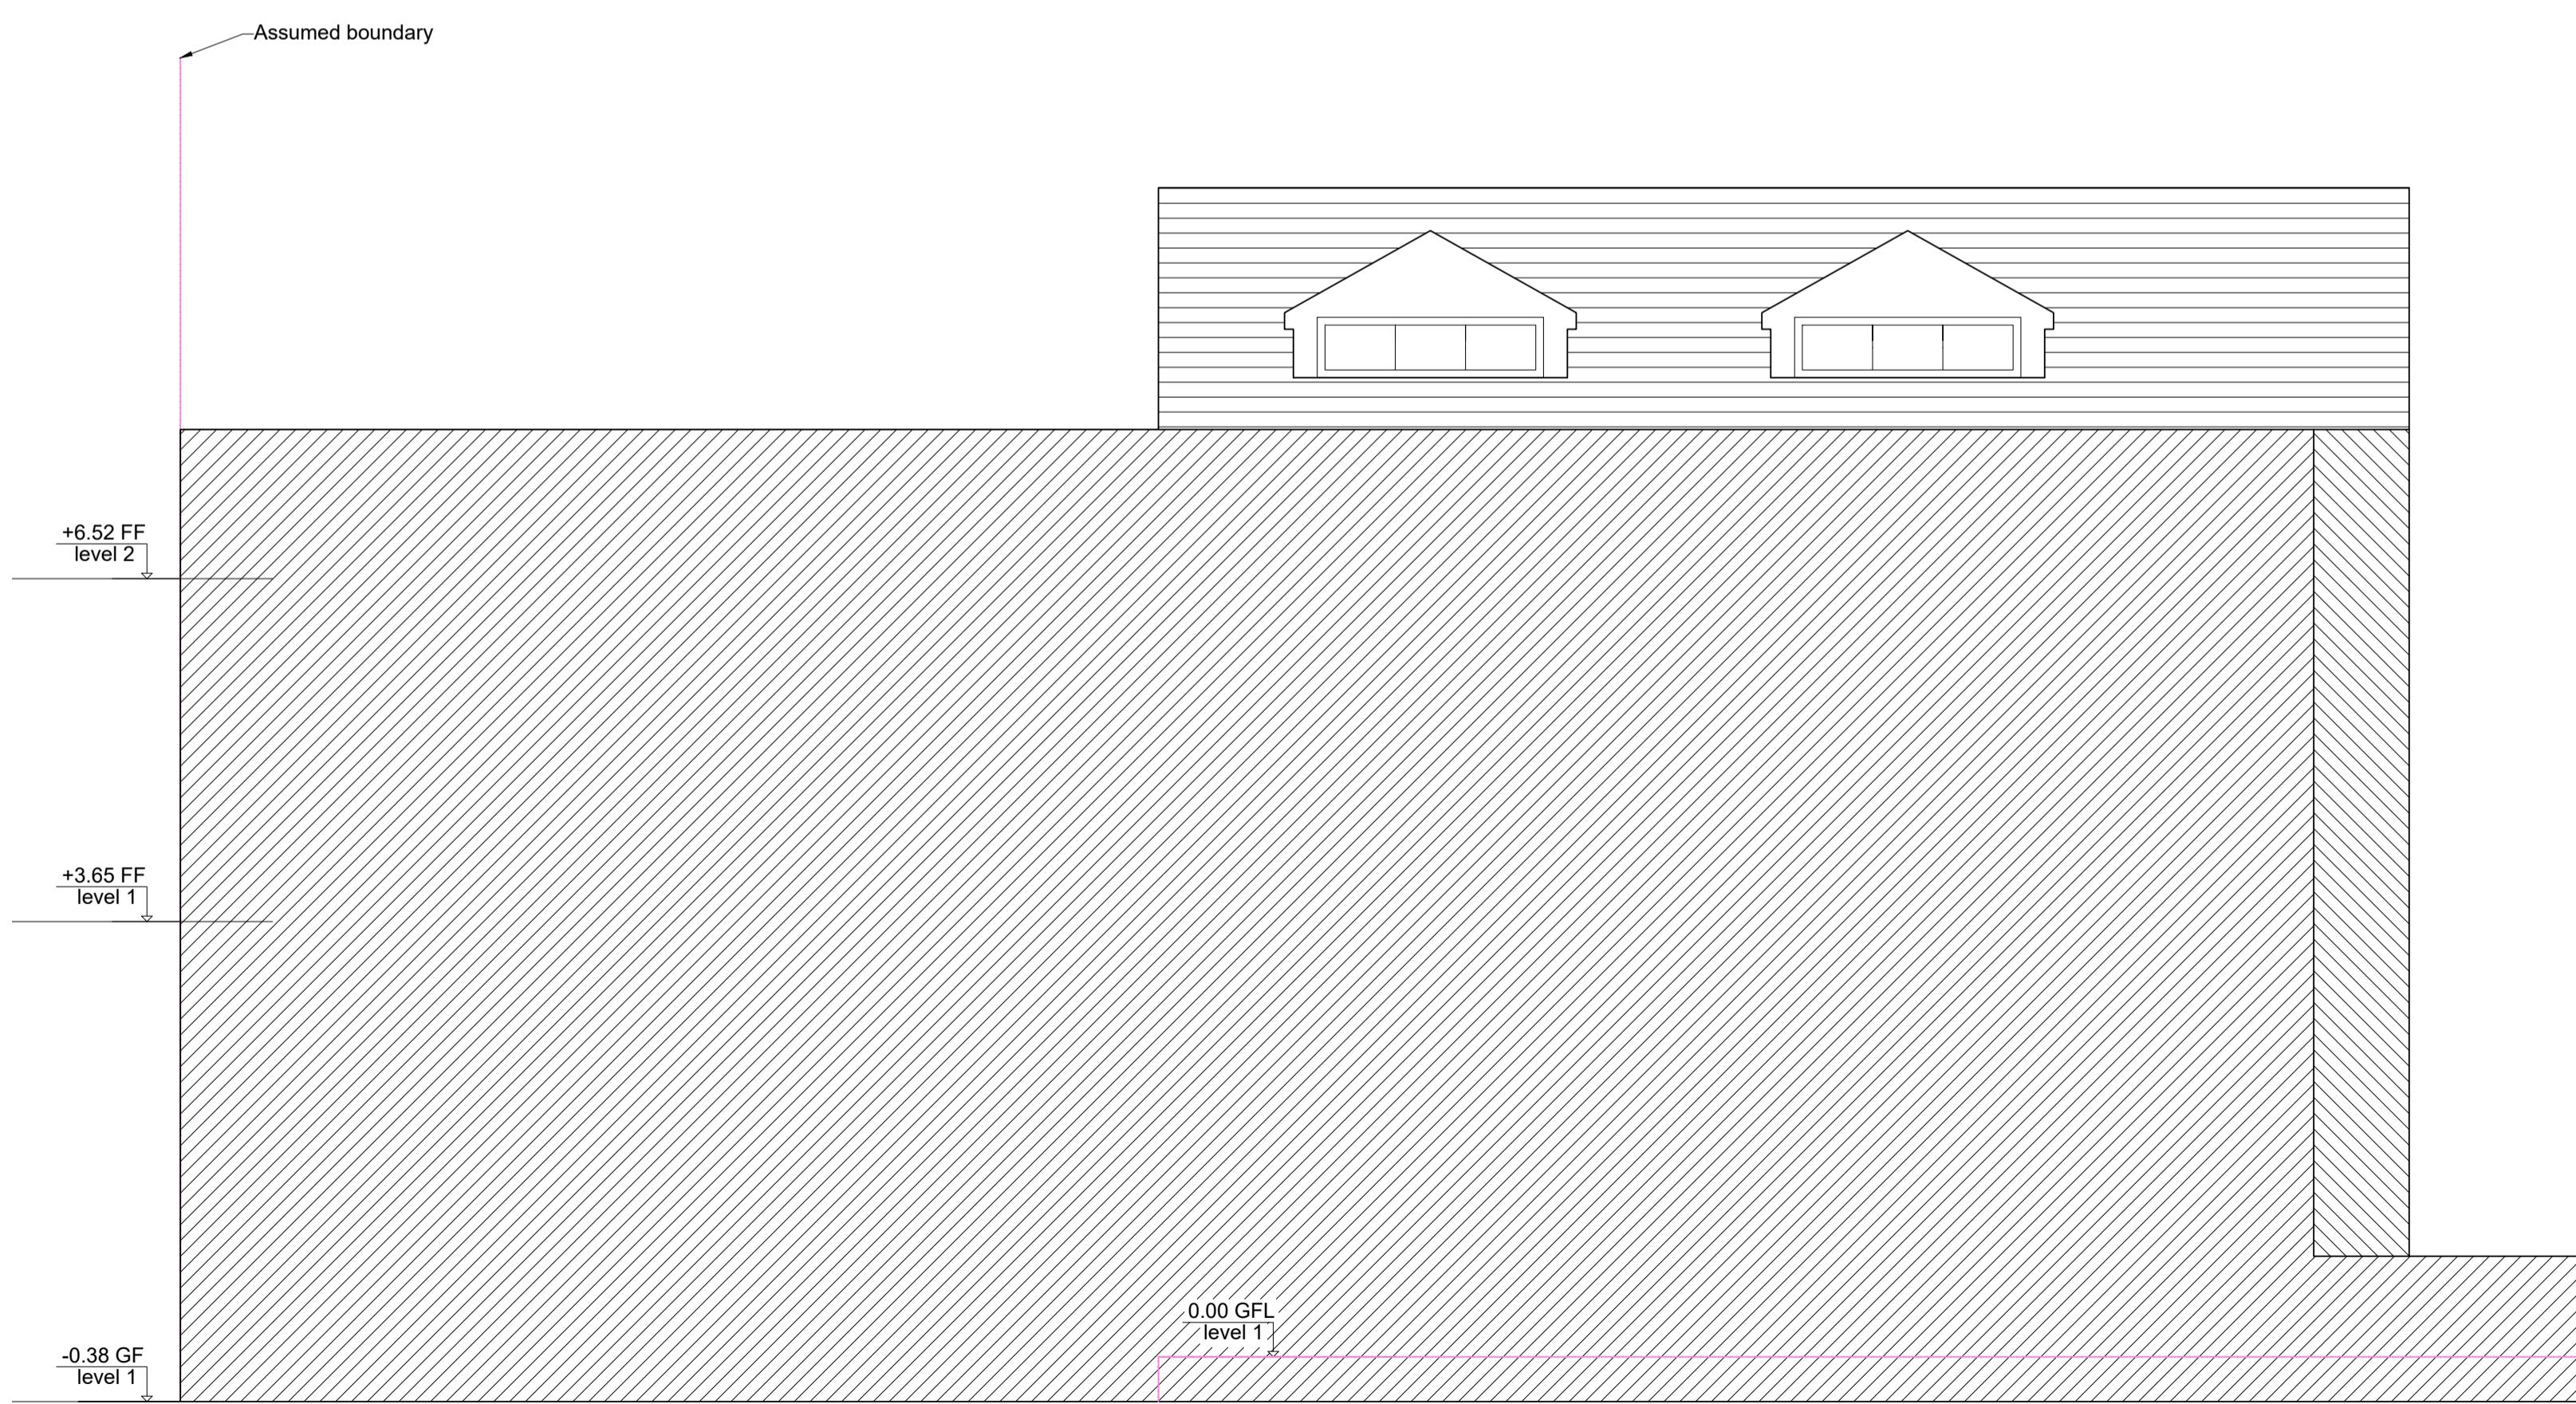

EXISTING/PROPOSED REAR ELEVATION

0

5 metres

AREA SCHEDULE

3 BEDROOM HOUSE  
GF/1F/2F 243m<sup>2</sup>  
GF GARAGE 59m<sup>2</sup>  
2F ROOF TERRACE 66.6m<sup>2</sup>

STUDIO APARTMENT  
GF/1F 67.9m<sup>2</sup>

T01	CHANGE OF USE APPLICATION	02.02.2025
-----	---------------------------	------------

Client:  
Brook Management Ltd

Project:  
9 Long Drive  
Ruislip  
HA4 0HH

Date:  
02.02.25

Scale:  
1:50@A1 / 1:100 @ A3

Drawing title:  
Existing/Proposed Elevations

Drawing number:  
191/100

Revision:  
T01