


FRONT GARDEN

EXISTING FENCE


15 PRIORY AVE

EXISTING BOUNDARY


EXISTING BOUNDARY

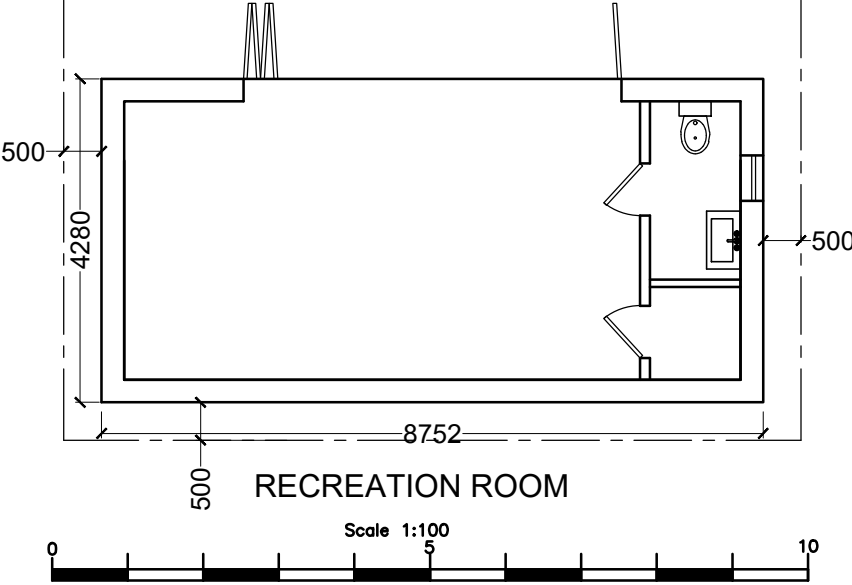

PROPOSED FRONT ELEVATION

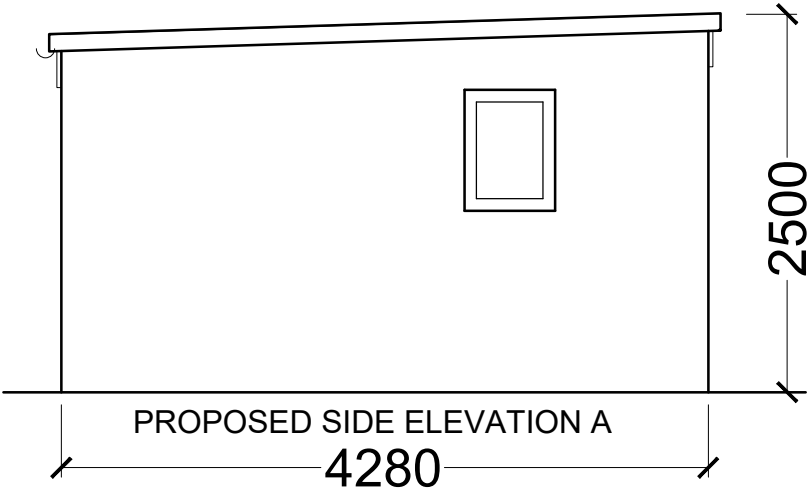

SCALE 1:50

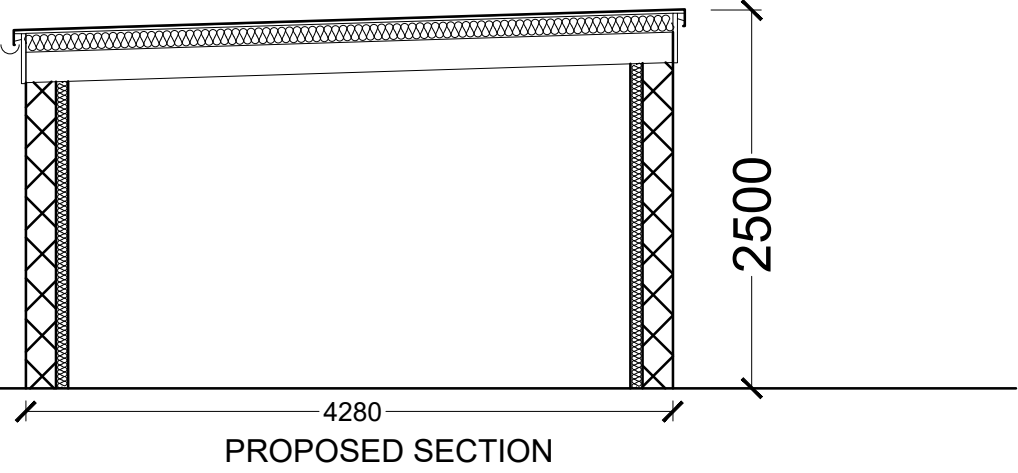

CLIENT:	Julie O'Connel
Adress:	15 PRIORY AVE UB9 6AP
PROJECT:	RECREATIONAL OUTBUILDING
DRAWING NO:	15/UB9/01
SCALE:	1:50 & 100 @ A3
DATE:	27.07.2022
TITLE:	Proposed Plans and Elevations