



Proposed Roof Plan

Fall arrest system

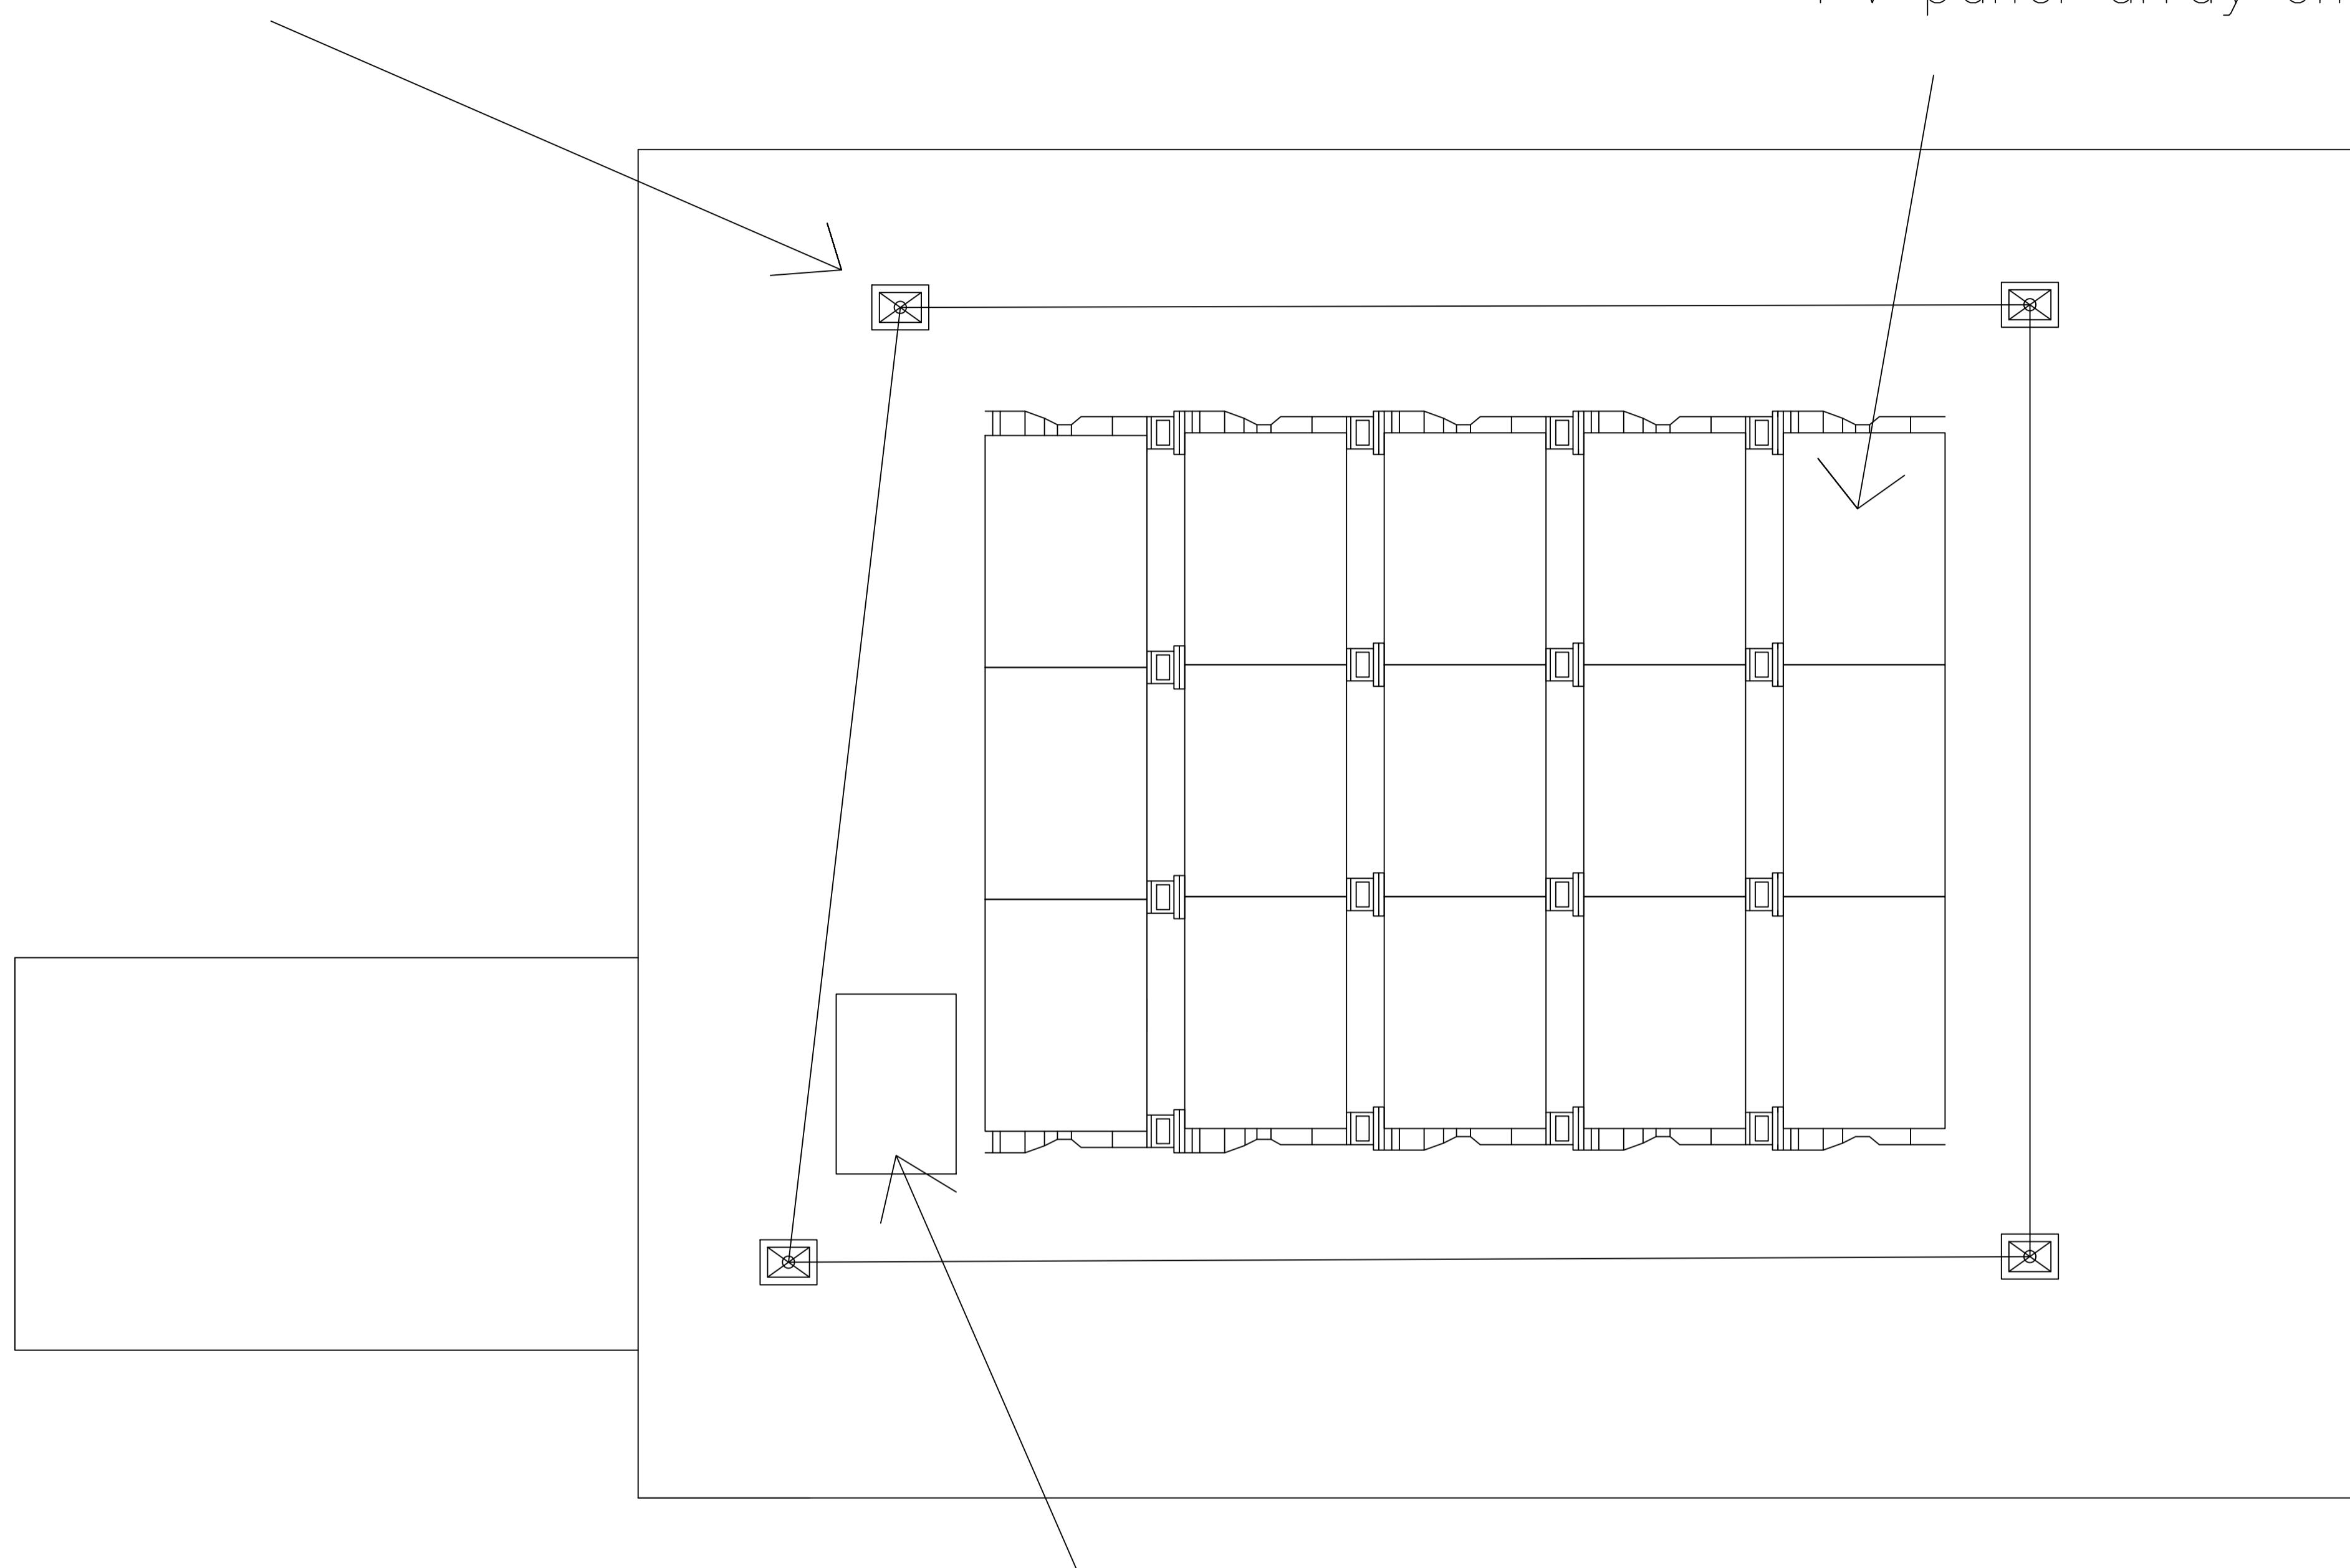

PV panel array on roof

Proposed buder euroglaze roof light/access hatch

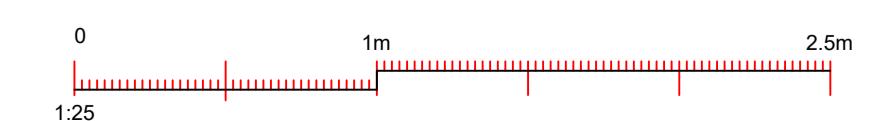

© Mayor's Office for Policing and Crime

METROPOLITAN POLICE SERVICE
COMMERCIAL & FINANCE
PROPERTY SERVICES
DIRECTORATE

11TH FLOOR,
EMPEROR STATE BUILDING,
EMPEROR APPROACH,
LILLIE ROAD, LONDON, SW6 1TR

SAFETY, HEALTH AND ENVIRONMENTAL INFORMATION

In addition to the hazards/risks normally associated with the types of work detailed on this drawing, note the following:

Construction

Maintenance / Cleaning

Decommissioning / Demolition

It is assumed that all works will be carried out by a competent contractor working, where appropriate, to an approved method statement

REV. DESCRIPTION DATE
DRAWING PURPOSE:
PROTECTIVE MARKING:
DRAWING STATUS: SUITABILITY
GENERAL NOTES:

FOIA PUBLICATION: DRAWING TITLE:
Proposed Roof Plan

SITE NAME: Ruislip Police Station
BUILDING / PROJECT NAME: Annexe First Floor Renewal

SITE ADDRESS: Ruislip Police Station, 5 The Oaks, Ruislip HA4 7LE

POSTCODE: HA4 7LE
BOROUGH: Hillingdon
COORDINATES: E: N/A N: N/A

SITE / LB NO: 0726 UNIT NO:
DATE PUBLISHED: 16/01/2024 REVIEW DATE: 16/01/2024

OCU / BRANCH: SCALE (@ A1): 1:25
DRAWN: CHECKED: APPROVED:
HW: SAR

DATE: DATE: DATE:
16/01/2024 16/01/2024 16/01/2024

AUTHOR: Baily Garner LLP
NO DIMENSIONS ARE TO BE SCALED FROM THIS PRINTED DRAWING

WBS NO: DRAWING NUMBER: REV VER
000726-BG-S4-XX-DR-B-0006 00 01