



Proposed Roof Plan

Fall arrest system

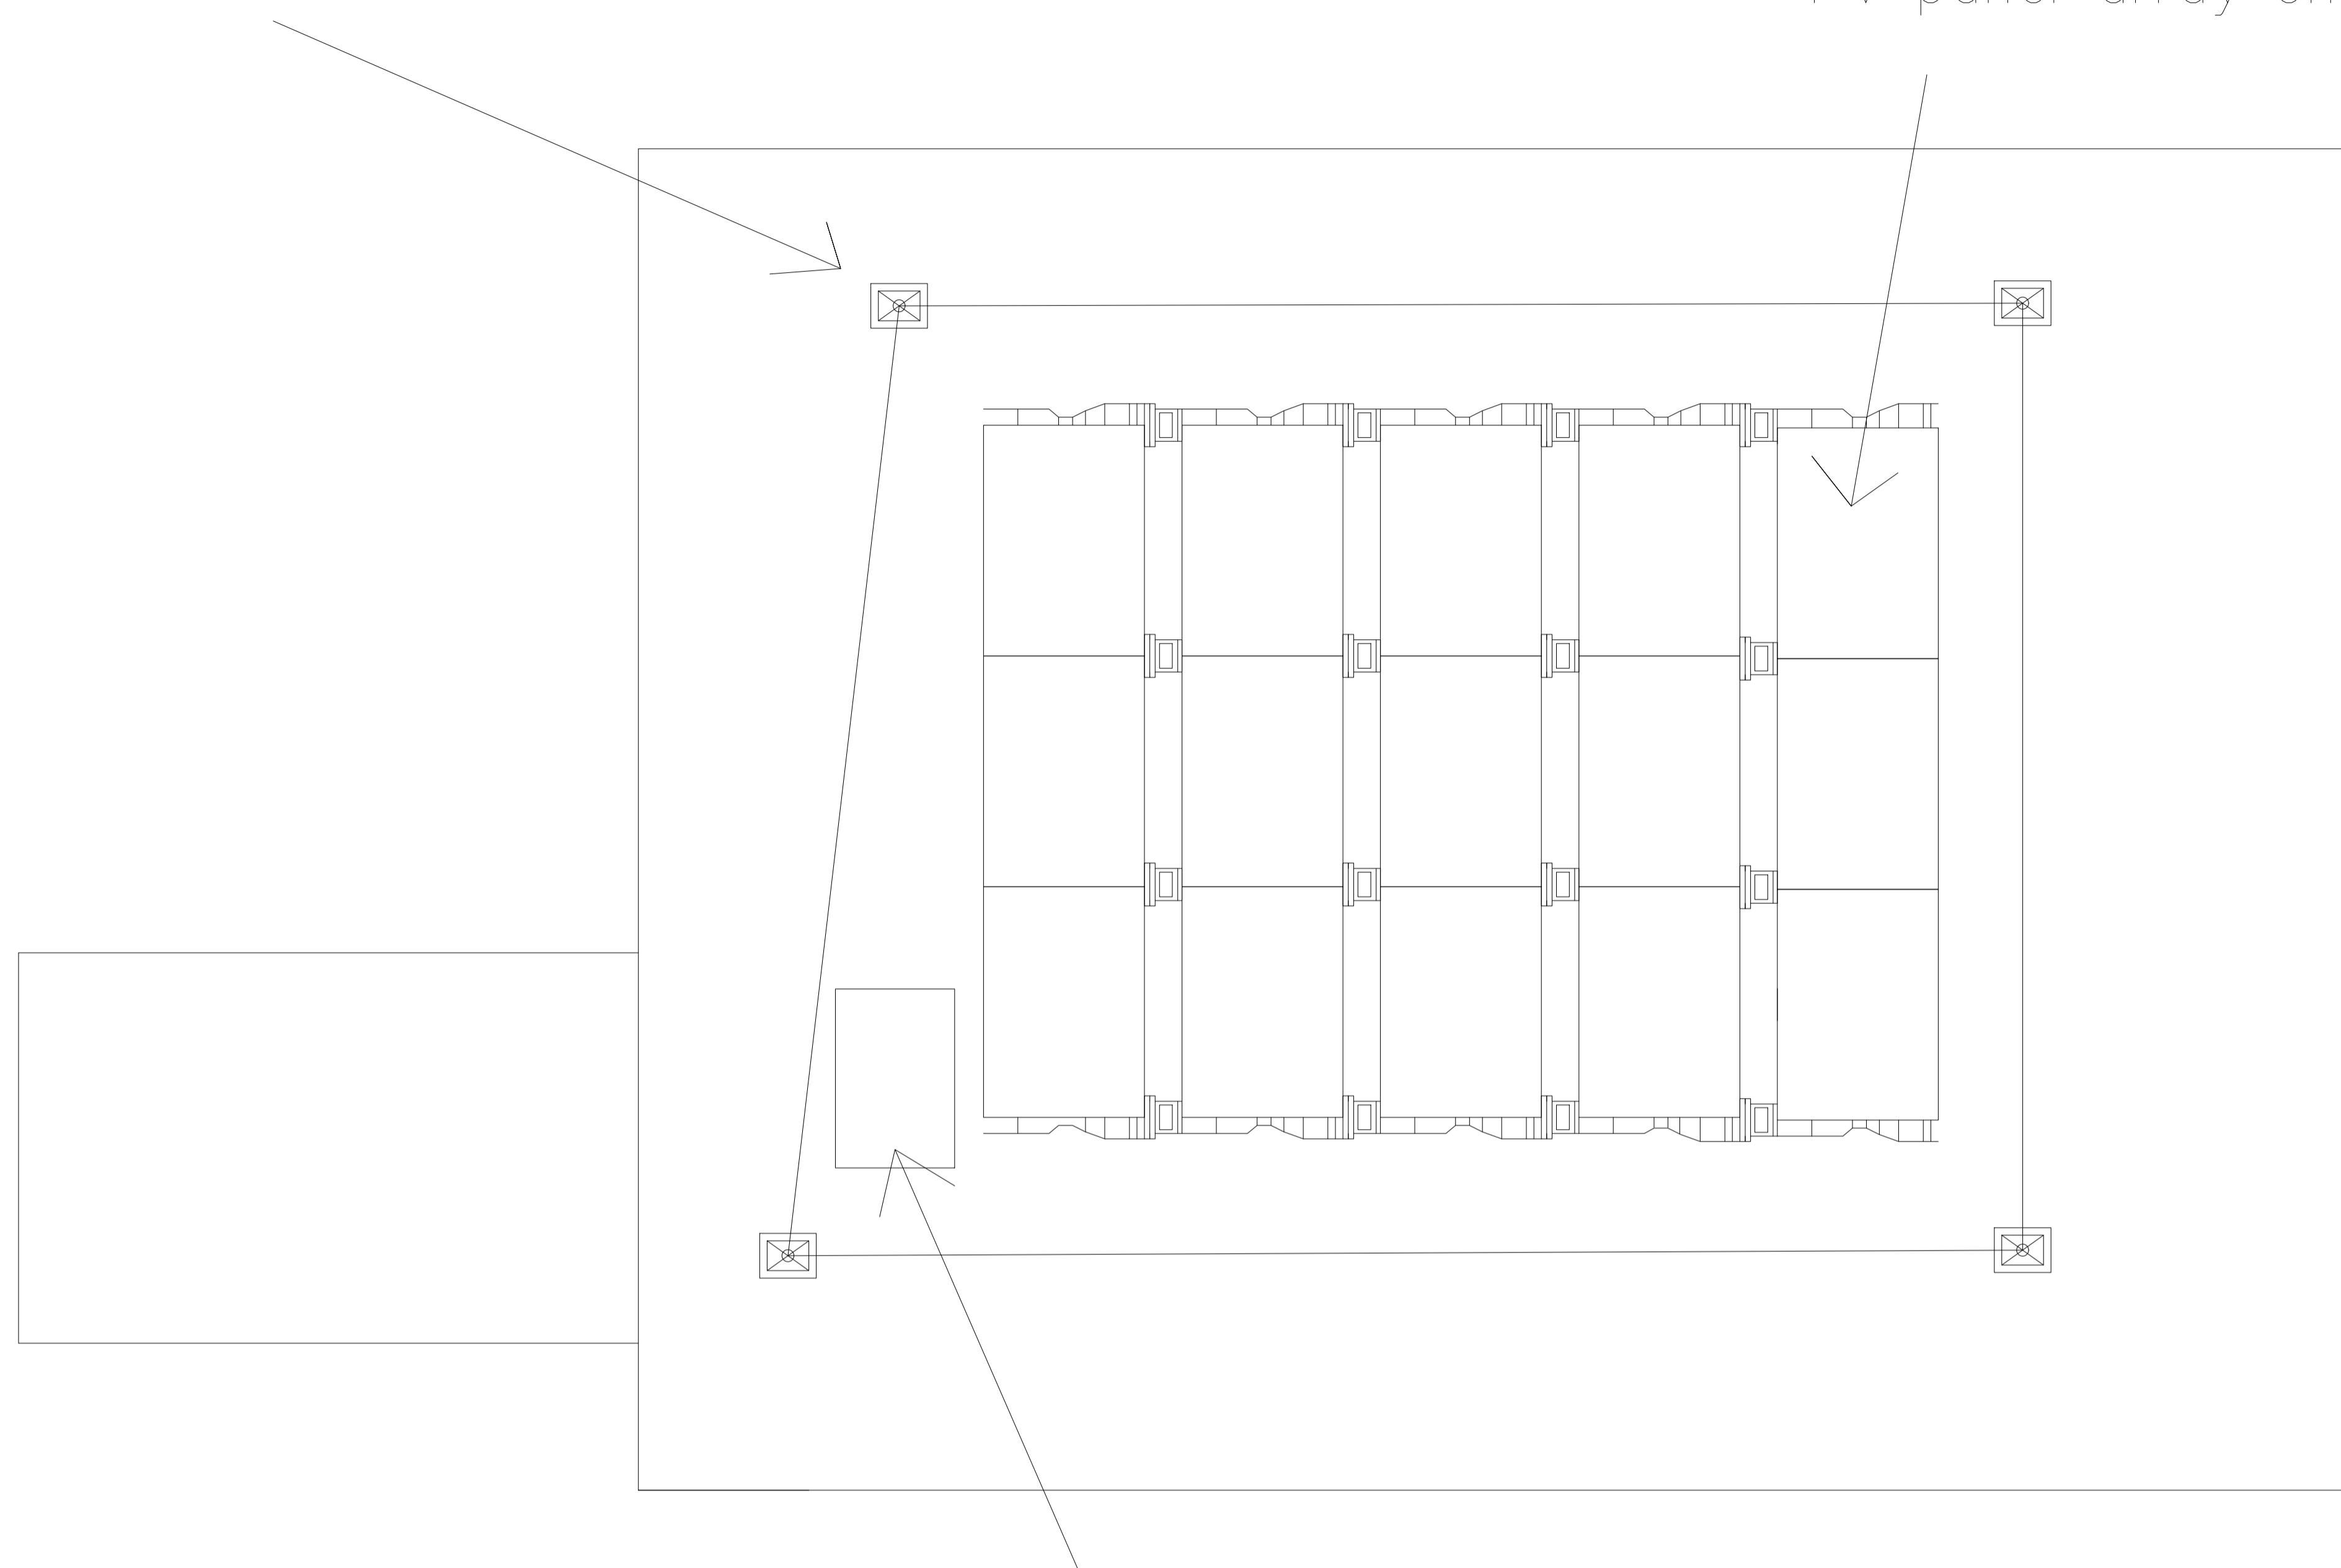

PV panel array on roof

Proposed buder euroglaze roof light/access hatch

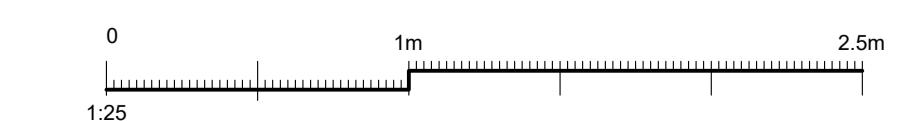

© Mayor's Office for Policing and Crime

METROPOLITAN POLICE SERVICE
COMMERCIAL & FINANCE
PROPERTY SERVICES
DIRECTORATE

11TH FLOOR,
EMPEROR STATE BUILDING,
EMPEROR APPROACH,
LILLIE ROAD, LONDON, SW6 1TR

SAFETY, HEALTH AND ENVIRONMENTAL INFORMATION

In addition to the hazards/risks normally associated with the types of work detailed on this drawing, note the following:

Construction

Maintenance / Cleaning

Decommissioning / Demolition

It is assumed that all works will be carried out by a competent contractor working, where appropriate, to an approved method statement

REV A	DESCRIPTION: Solar Panel Orientation	DATE: 27/02/2
-------	--------------------------------------	---------------

DRAWING PURPOSE:

PROTECTIVE MARKING:

DRAWING STATUS:	SUITABILITY:
-----------------	--------------

GENERAL NOTES:

FOIA PUBLICATION:

DRAWING TITLE:

Proposed Roof Plan

SITE NAME:

Ruislip Police Station

BUILDING / PROJECT NAME:

Annexe First Floor Renewal

SITE ADDRESS:

Ruislip Police Station, 5 The Oaks, Ruislip HA4 7LE

POSTCODE:

HA4 7LE

BOROUGH:

Hillingdon

COORDINATES:

E: N/A N: N/A

SITE / LB NO:

0726

UNIT NO:

DATE PUBLISHED:

16/01/2024

REVIEW DATE:

16/01/2024

OCU / BRANCH:

SCALE (@ A1):

1:25

DRAWN:

HW

CHECKED:

SAR

APPROVED:

DATE:

16/01/2024

DATE:

16/01/2024

AUTHOR:

Baily Garner LLP

NO DIMENSIONS ARE TO BE SCALED FROM THIS PRINTED DRAWING

WBS NO:

DRAWING NUMBER:

000726-BG-S4-XX-DR-B-0006

REV 01