



© Mayor's Office for Policing and Crime

METROPOLITAN POLICE SERVICE
COMMERCIAL & FINANCE
PROPERTY SERVICES
DIRECTORATE

11TH FLOOR,
EMPRESS STATE BUILDING,
EMPRESS APPROACH,
LILLIE ROAD, LONDON, SW6 1TR

SAFETY, HEALTH AND ENVIRONMENTAL INFORMATION

In addition to the hazards/risks normally associated with the types of work detailed on this drawing, note the following:

Construction

Maintenance / Cleaning

Decommissioning / Demolition

It is assumed that all works will be carried out by a competent contractor working, where appropriate, to an approved method statement

REV A DESCRIPTION: Solar Panel Orientation DATE: 27/02/2

DRAWING PURPOSE:

PROTECTIVE MARKING:

DRAWING STATUS: SUITABILITY

GENERAL NOTES:

FOIA PUBLICATION:

DRAWING TITLE:

Existing Roof Plan

SITE NAME:

Ruislip Police Station

BUILDING / PROJECT NAME:
Annexe First Floor Renewal

SITE ADDRESS:

Ruislip Police Station, 5 The Oaks, Ruislip HA4 7LE

POSTCODE: HA4 7LE

BOROUGH: Hillingdon

COORDINATES: E: N/A N: N/A

SITE / LB NO: 0726 UNIT NO:

DATE PUBLISHED: 16/01/2024 REVIEW DATE: 16/01/2024

OCU / BRANCH:

SCALE (@ A1): 1:30

DRAWN: HW CHECKED: SAR APPROVED:

DATE: 16/01/2024 DATE: 16/01/2024 DATE: 20/09/2021

AUTHOR: Baily Garner LLP

NO DIMENSIONS ARE TO BE SCALED FROM THIS PRINTED DRAWING


WBS NO:

DRAWING NUMBER: 000726-BG-S4-XX-DR-B-0005

REV 01

PV panel array on roof

Fall arrest system

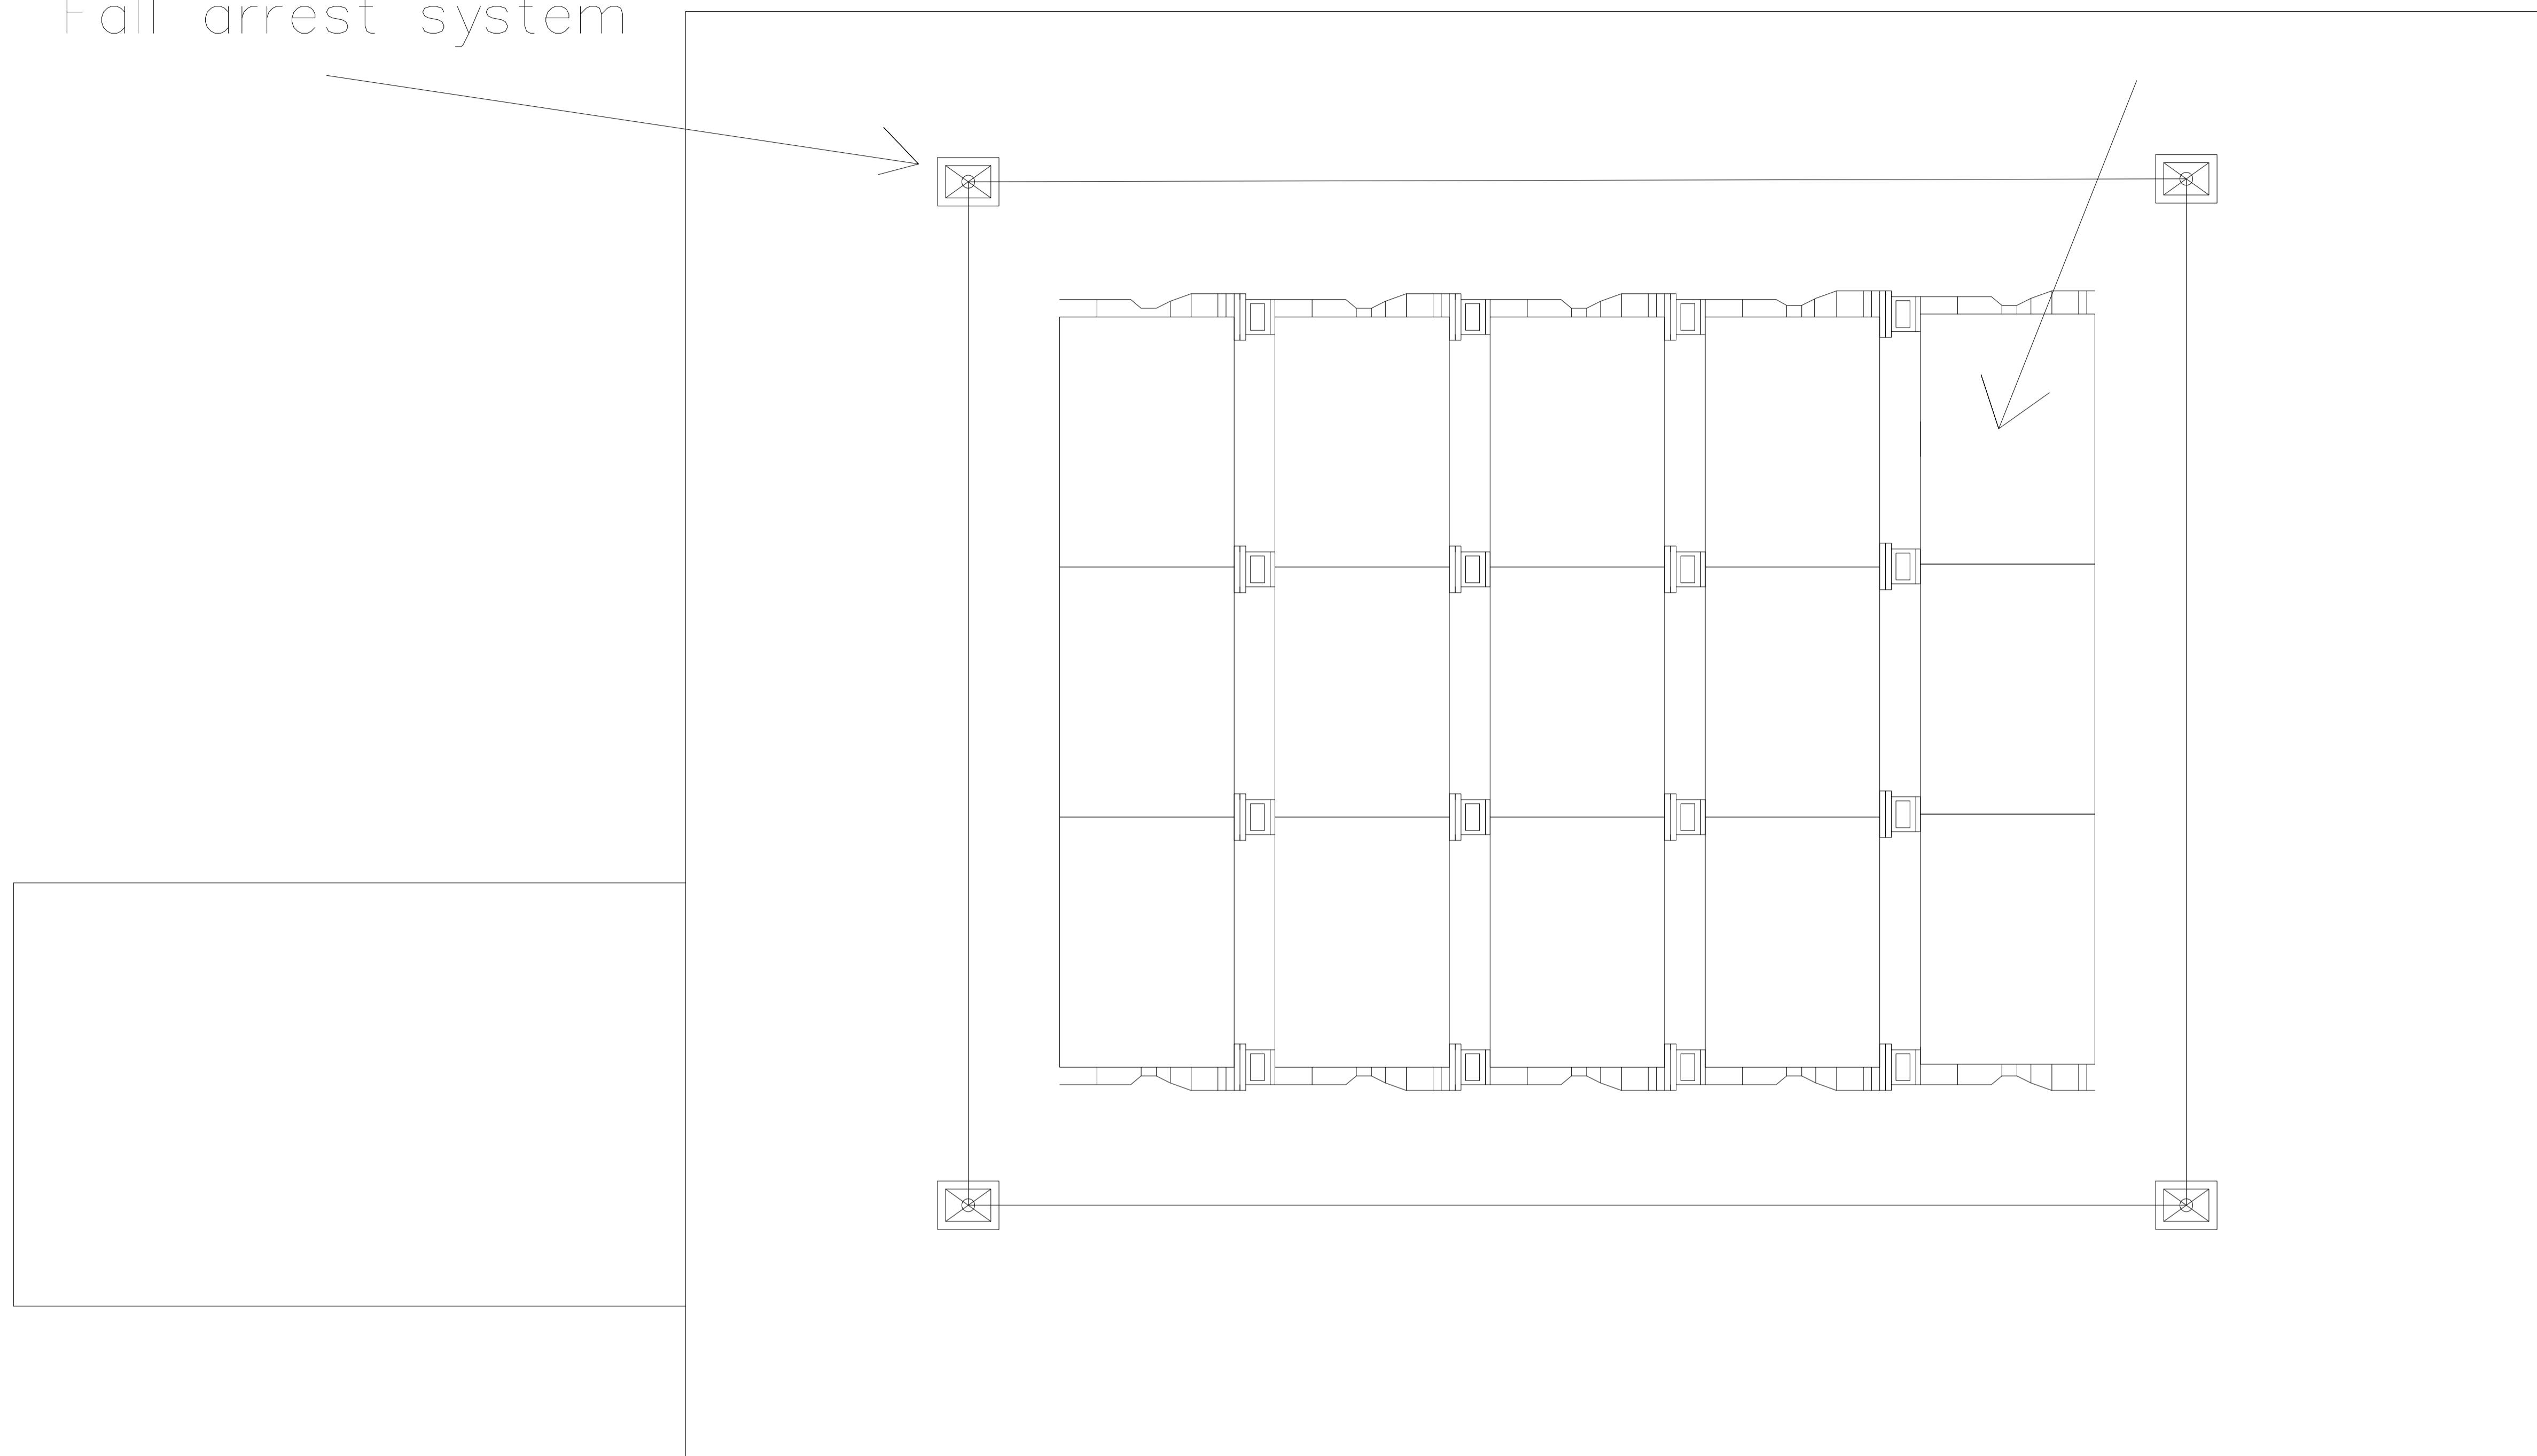

Existing Roof Plan

