



GF FLOOR PLAN @ GIA 51m²

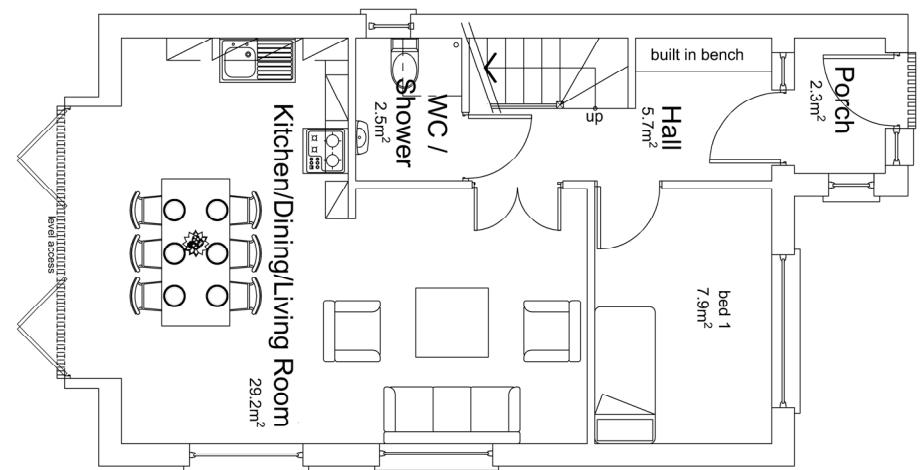

FF FLOOR PLAN @ GIA 46m²

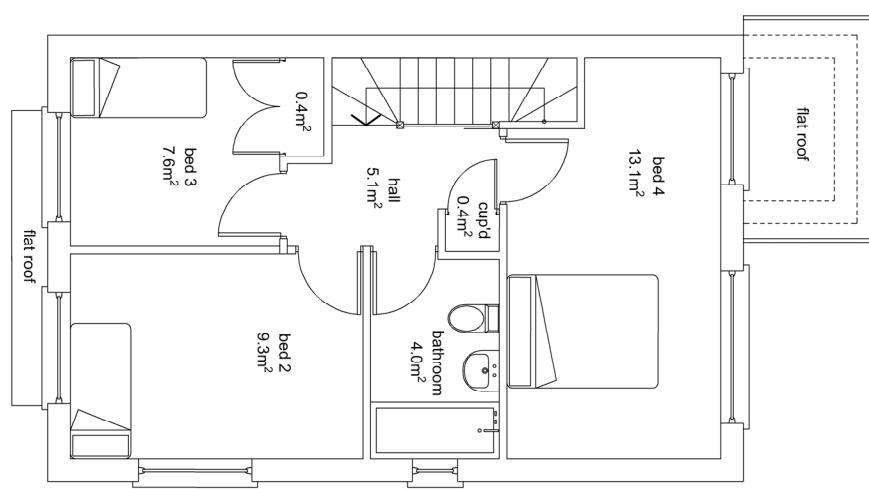

**TOTAL AREAS FOR
4 BEDROOM, 5
PERSON DETACHED
HOUSE**

**GEA @ 116m²
GIA @ 97m²**

TOTAL AREAS:

Scale 1:100

HILLINGDON	
PLACE DIRECTORATE	LONDON
CAPITAL PROGRAMME WORKS SERVICE	
2E/10, CIVIC CENTRE, UXBRIDGE, UB8 1UW	
Tel: 01895 250111 Fax: 01895 277224	
PROJECT	
LAND ADJACENT TO 140 ROWAN ROAD	
WEST DRAYTON, UB7 7UE	
DESCRIPTION	
PROPOSED PLANS	
SCALE	DRAWN BY
1:100 @ A3	DB
DRAWING NO.	CHECKED BY
2022/D/325/P/04	DATE
	FEB 2022
REV.	
	B