

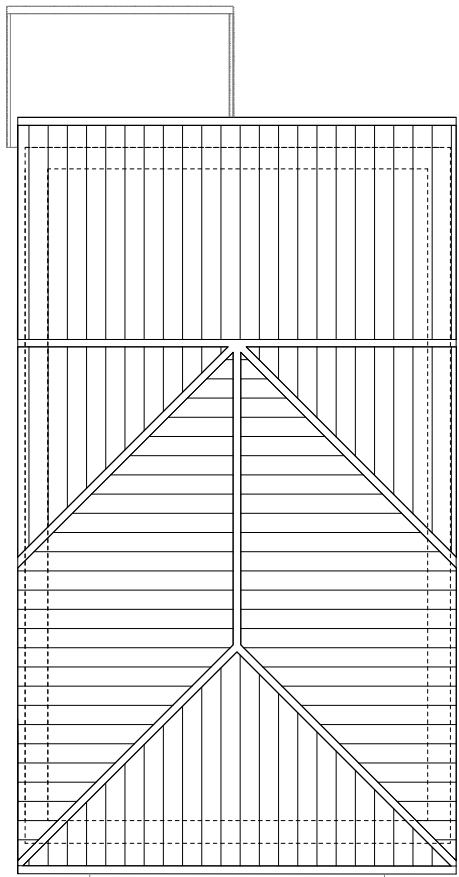
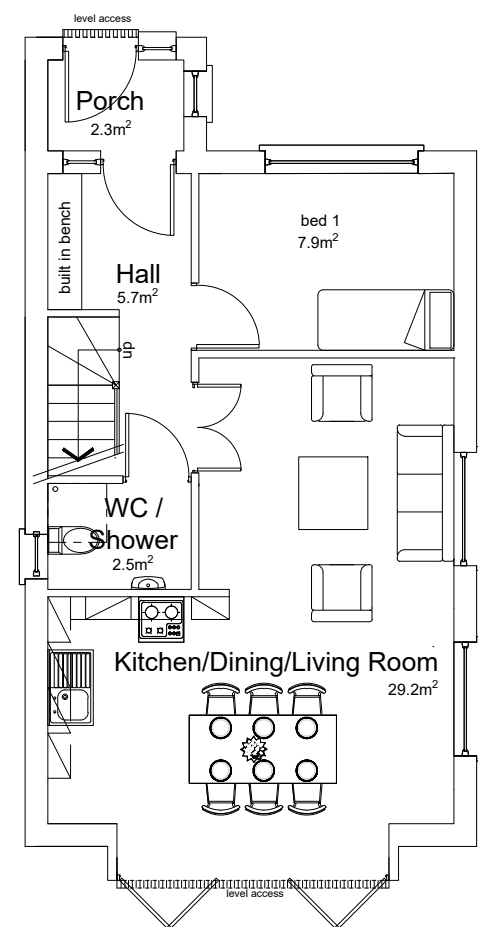


GF FLOOR PLAN @ GIA 51m²

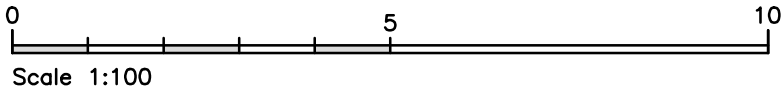

ROOF

FF FLOOR PLAN @ GIA 46m²

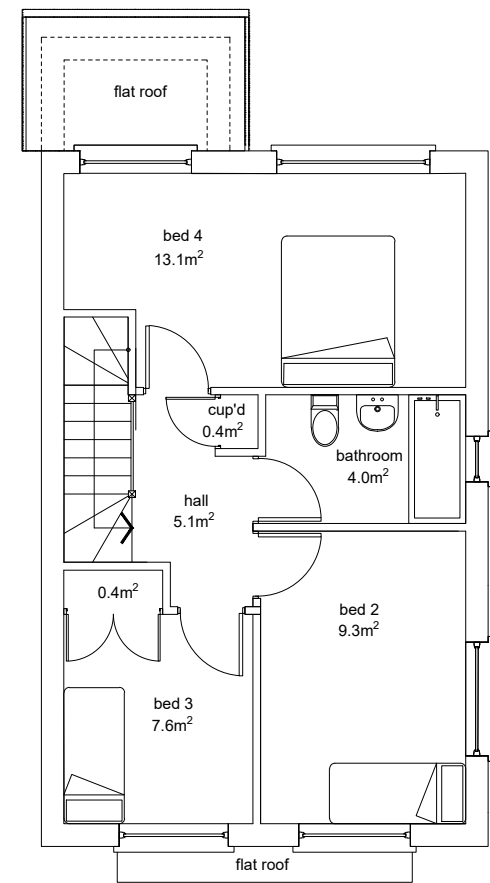

TOTAL AREAS FOR
4 BEDROOM, 5
PERSON DETACHED
HOUSE

TOTAL AREAS:

GEA @ 116m²
GIA @ 97m²

C	Roof plan mirrored	db	28.09.22
B	Plans amended to suit new window arrangements, and coordinate with elevations	db	12.08.22
A	Plan revised from 4 bed, 7 person to 4 bed, 5 person house	db	19.07.22
Rev	Revision notes	Initials	Date



PLACE DIRECTORATE
CAPITAL PROGRAMME WORKS SERVICE
2E/10, CIVIC CENTRE, UXBRIDGE, UB8 1UW
Tel: 01895 250 111 Fax: 01895 277 224

PROJECT
LAND ADJACENT TO 140 ROWAN ROAD
WEST DRAYTON, UB7 7UE

DESCRIPTION
PROPOSED PLANS

SCALE 1:100 @ A3	DRAWN BY DB	CHECKED BY SV	DATE FEB 2022
DRAWING No. 2022/D/325/P/04			REV. C