



MATERIALS PALETTE:

Roof: Plain Tiles
 Walls: Fairface Brickwork
 Windows/Patio Doors: Dark Gray PPC Aluminum
 First Floor Windows Wc and Bathroom Windows with Frosted Glass
 and Restricted Opening
 Front Doors & Side Light: Oak
 Boundary Fences: Refer to Site Plan P03

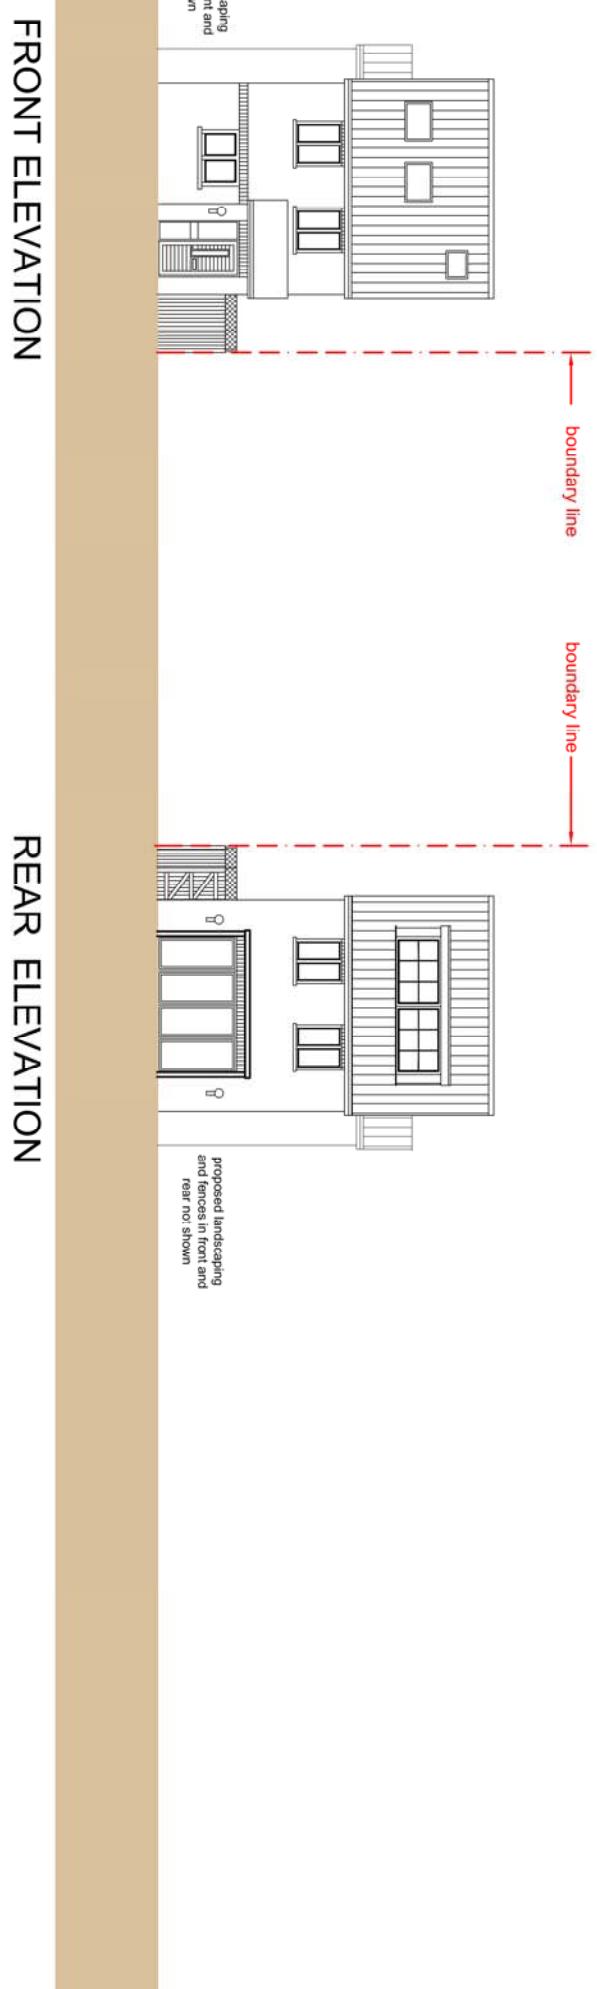

FRONT ELEVATION

REAR ELEVATION

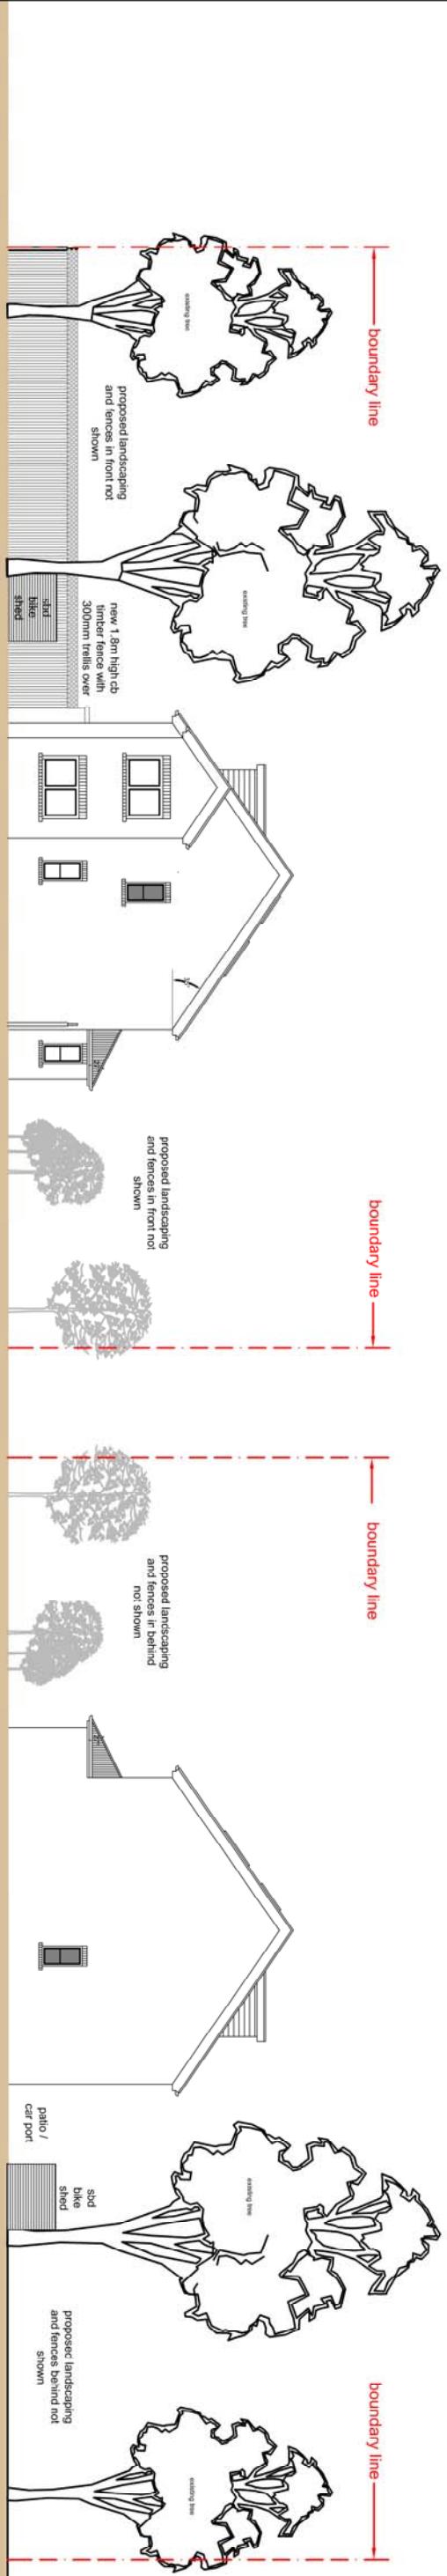

NORTH FACING SIDE ELEVATION

SOUTH FACING SIDE ELEVATION

PROPOSED ELEVATIONS			
DESCRIPTION	REVISION NOTES	INITIALS	DATE
PROPOSED ELEVATIONS			
SCALE 1:200 @ A3 DRAWN BY DB DRAWING NO. 2022/D/325/P/05	CHECKED BY SV	DATE FEB 2022	REV.

0
5
10
15
20m
Scale 1:200