



MATERIALS PALETTE:

Roof: Plain Tiles
 Walls: Fairface Brickwork
 Windows/Patio Doors: Dark Gray PPC Aluminum
 First Floor Windows Wc and Bathroom Windows with Frosted Glass
 and Restricted Opening
 Front Doors & Side Light: Oak
 Boundary Fences: Refer to Site Plan P03

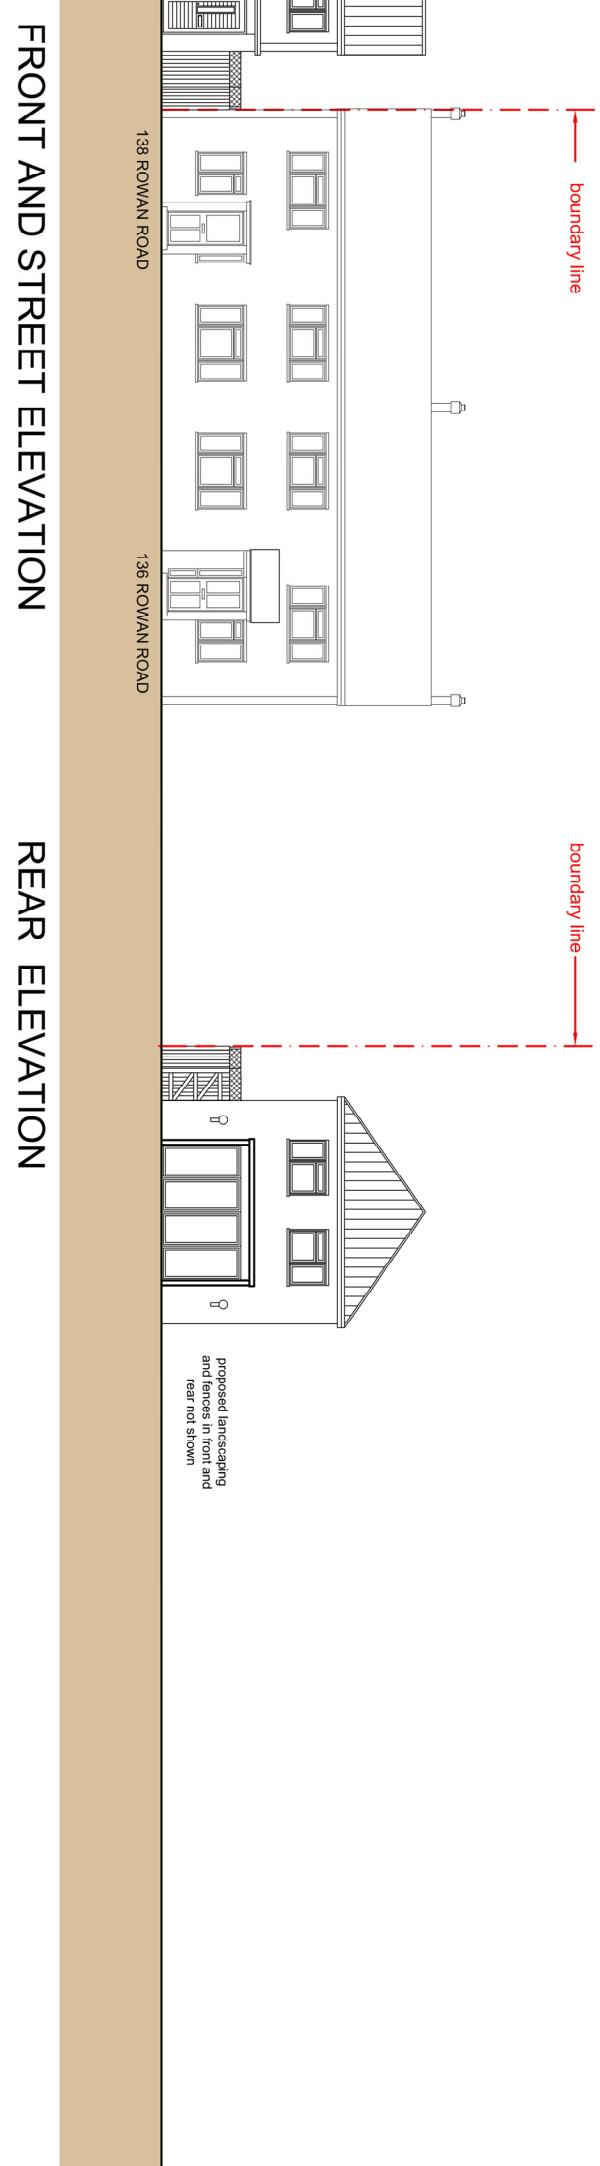

FRONT AND STREET ELEVATION

REAR ELEVATION

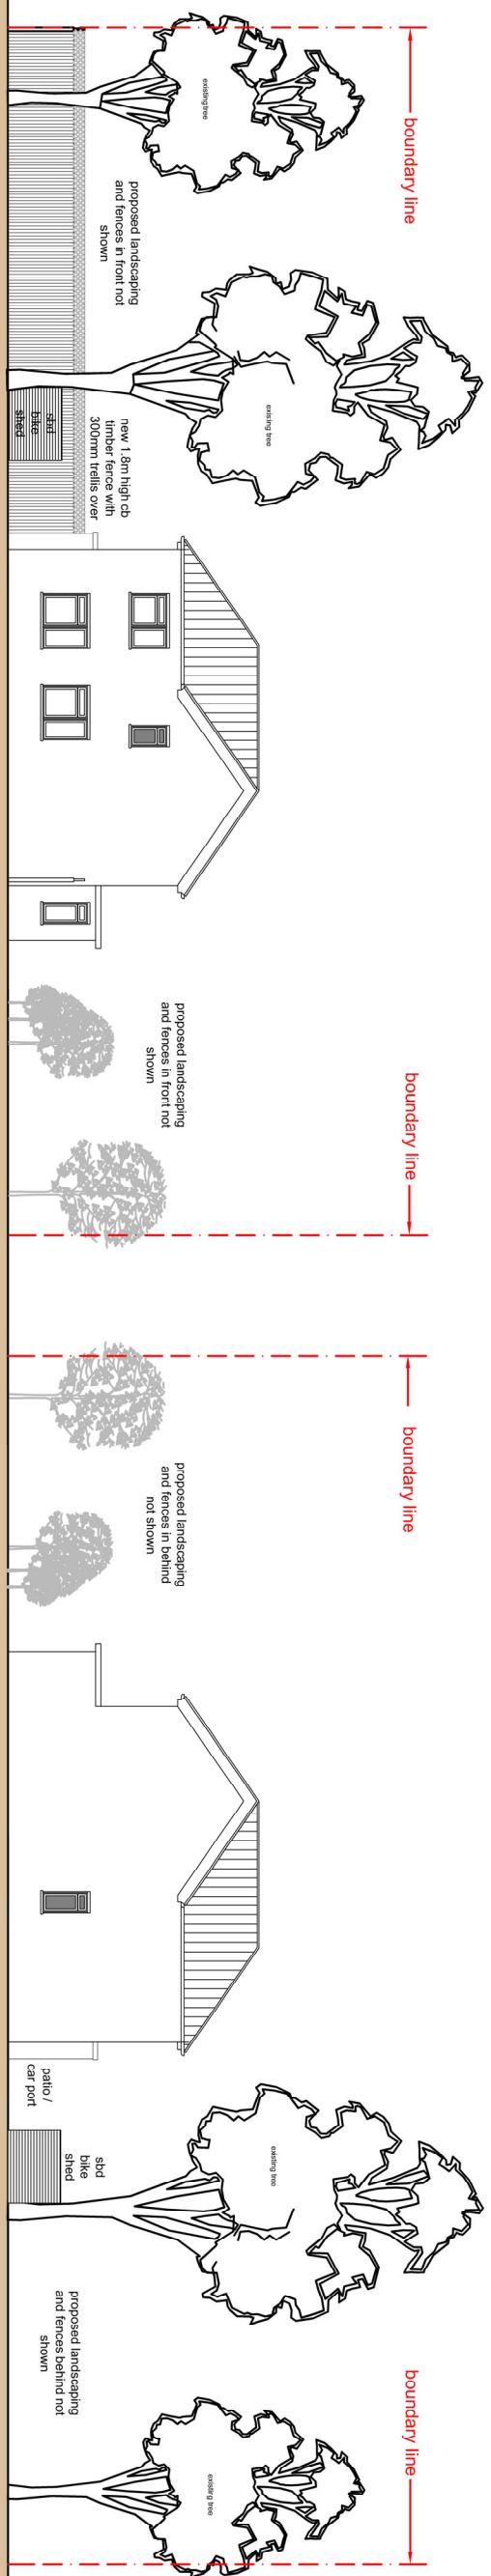

NORTH FACING SIDE ELEVATION

SOUTH FACING SIDE ELEVATION

B	Front elevation amendments to planner's requirements	db	11/08/22
A	Redesign from 4 bed 1 person to 5 bed 5 person house. Street elevation added.	db	18/07/22
Rev	Revision Notes	Initials	Date



PLACE DIRECTORATE
CAPITAL PROGRAMME WORKS SERVICE
2E10, CIVIC CENTRE, UXBRIDGE, UB8 1JW
TEL: 01895 250111, www.hillingdon.gov.uk

PROJECT
LAND ADJACENT TO 140 ROWAN ROAD
WEST DRAYTON, UB7 7UE

DESCRIPTION

PROPOSED ELEVATIONS

0
 5
 10
 15
 20m
 Scale 1:200