




Site Plan - Existing

1 : 500

Re-Draw

This is not a construction drawing and must be used for planning approval only, this drawings must be read in conjunction with Building control approval drawings, structural engineer's details and all relevant statutory approval drawings. This drawing must not use as a sole basis for preparing structural calculations. All dimensions wall thicknesses and structural conditions must be verified on site prior preparing structural details. Contractor to check all dimensions and conditions on site. Any omissions and discrepancies must be notified to the supervising officer prior to producing material and commencing construction

59, Barnhill Road, Hayes, Hillingdon, UB4 9AR

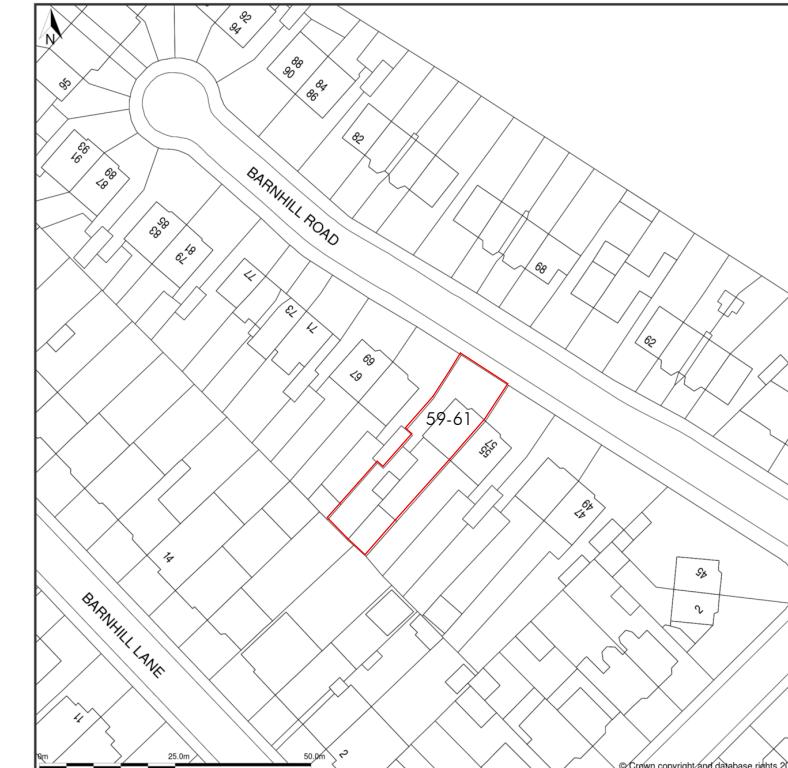

Site Plan shows area bounded by: 510839.47, 182411.73, 510980.89, 182553.15 (at a scale of 1:1250), OSGridRef: TQ10918248. The representation of a road, track or path is no evidence of a right of way. The representation of features as lines is no evidence of a property boundary.

Produced on 13th Nov 2022 from the Ordnance Survey National Geographic Database and incorporating surveyed revision available at this date. Reproduction in whole or part is prohibited without the prior permission of Ordnance Survey. © Crown copyright 2022. Supplied by https://www.buyaplan.co.uk digital mapping a licensed Ordnance Survey partner (100053143). Unique plan reference: #00776675-06415E

Location Plan
1 : 1250

Re-Draw

Mr Mulugeta Yohannes

Draft

A138HS-V1-1

Scale (@ A3)
As indicated
Rev 1



 <p>Re-Draw. ARCHITECTURAL DESIGN & PLANS</p>	Project	59-61 Barnhill Road, Hayes, UB4 9AR		
	Title	Proposed double drop kerb		
CLIENT Date 04-11-2021 Drawn by Hina Siddiqui MCIAT Checked by MS		DRAWING NUMBER	A138HS-V1-1 0 5 10 20 30 40 50 GRAPHIC SCALE 1:500	
 <p>CIAT CHARTERED PRACTICE</p>				



Plan - Proposed

1 : 100

GRAPHIC SCALE: 1:100




Re-Draw.
ARCHITECTURAL DESIGN & PLANS

Project

59-61 Barnhill Road, Hayes, UB4 9AR

Title


Proposed double drop kerb

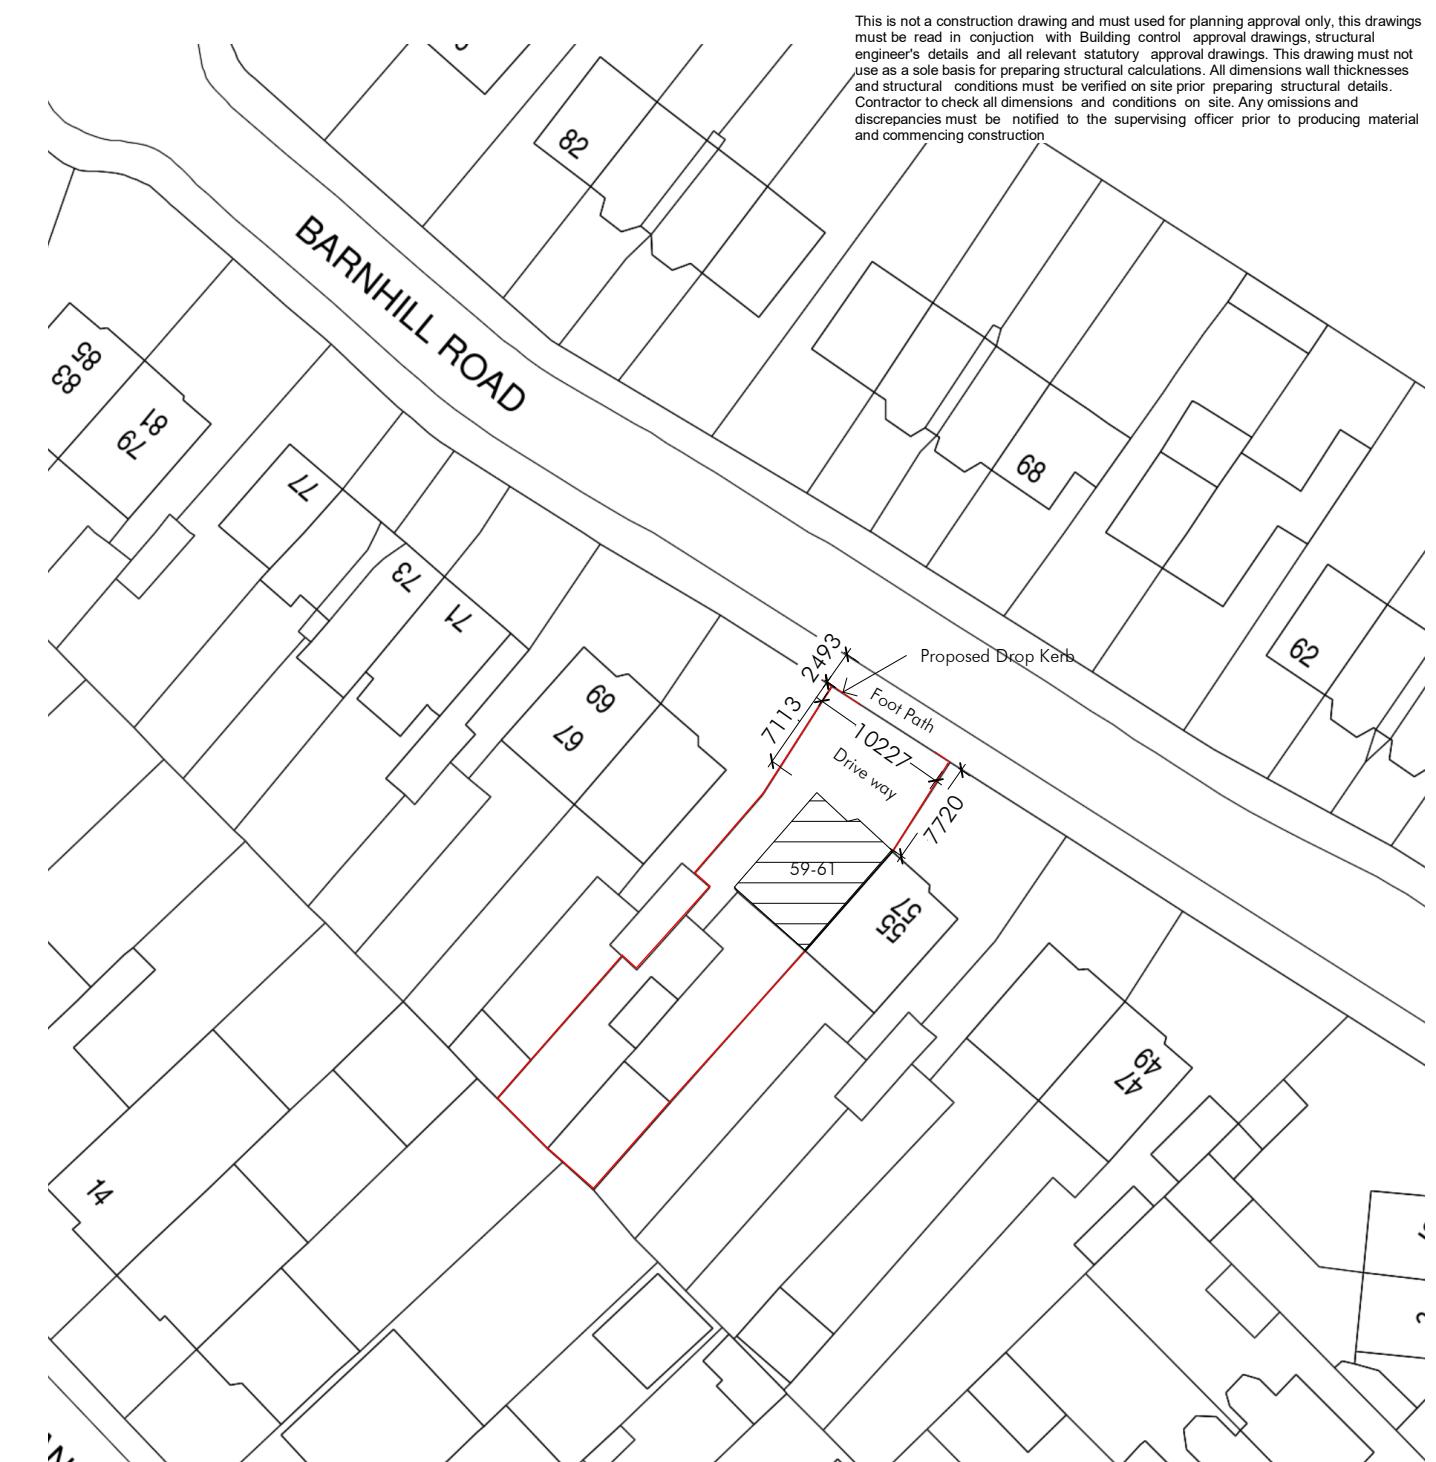

Site Plan - Proposed

1 : 500
GRAPHIC SCALE 1:500

Re-Draw

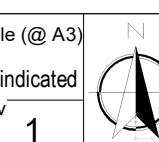

CIAT
CHARTERED PRACTICE

CLIENT

Mr Mulugeta Yohannes

Draft
A138HS-V1-2

Scale (@ A3)
As indicated

Rev 1

Date
04-11-2021
Drawn by
Hina Siddiqui MCIAT
Checked by
MS

Scale as indicated on plans

This is not a construction drawing and must be used for planning approval only, this drawings must be read in conjunction with Building control approval drawings, structural engineer's details and all relevant statutory approval drawings. This drawing must not use as a sole basis for preparing structural calculations. All dimensions wall thicknesses and structural conditions must be verified on site prior preparing structural details. Contractor to check all dimensions and conditions on site. Any omissions and discrepancies must be notified to the supervising officer prior to producing material and commencing construction