




59 Barnhill Road Location Plan

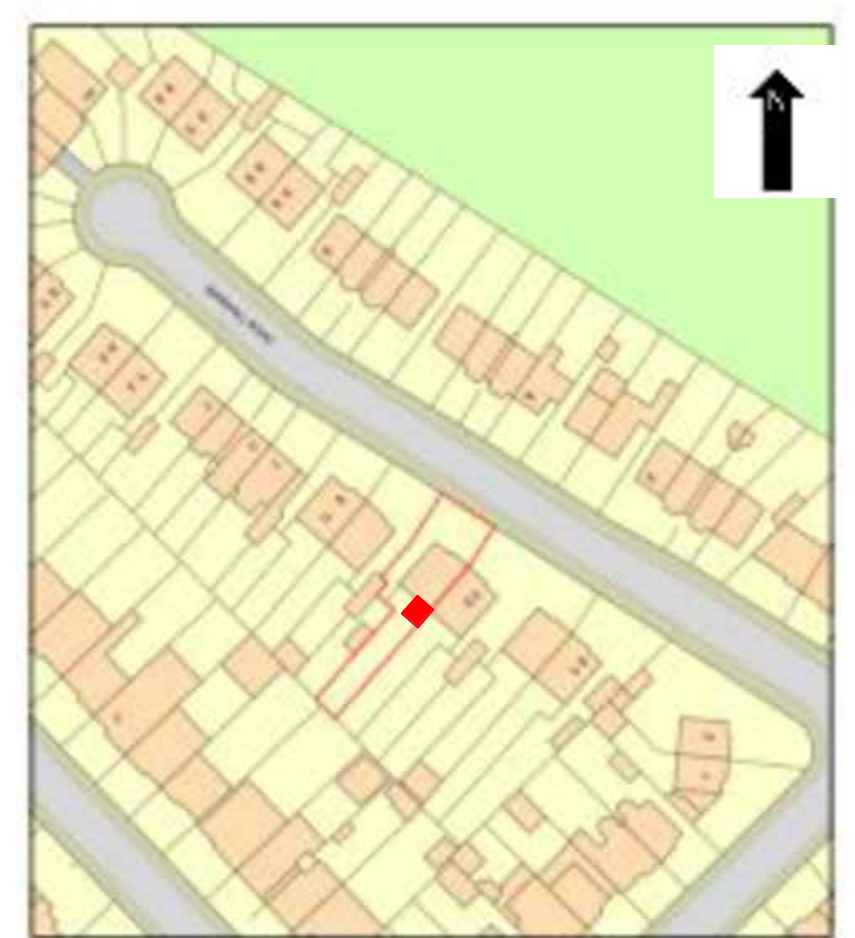

Scale 1:1250

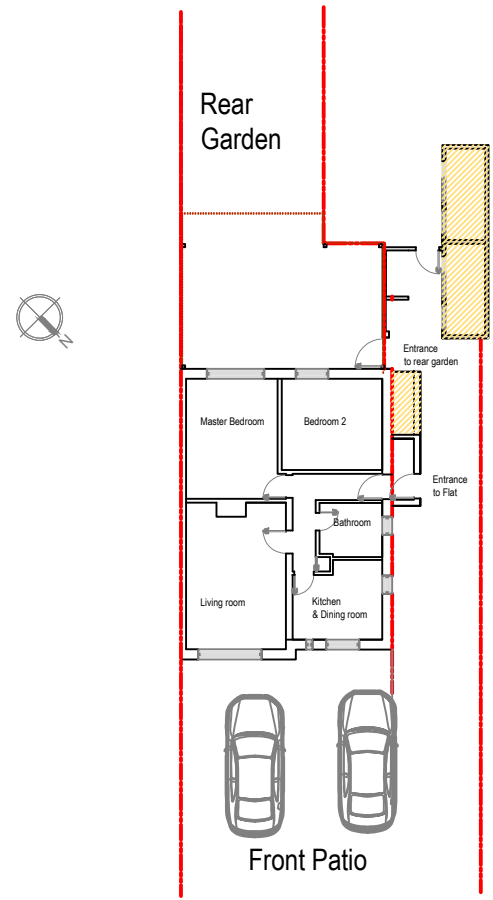

Existing Site Location Plan
Scale 1:250@ A3

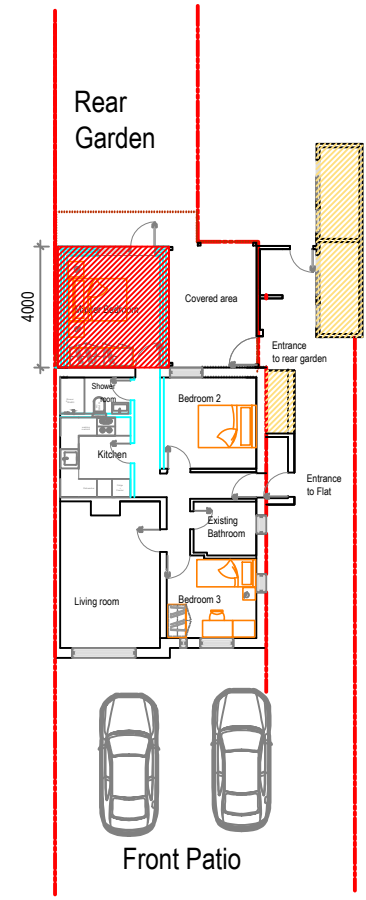

Proposed ground floor rear extension
14.70 sq.m

Proposed Site Location Plan
Scale 1:250@ A3

Rev	Desc	By	Date	Ch
REVISIONS				

arkluta

15 Ashfield Road
London
W3 7JE

Tel (+ 44) 0208 743 5600
Mob (+ 44) 077 69811452
E-mail: arkluta@hotmail.co.uk

Project:
**59 BARNHILL ROAD
LONDON UB4 9AR**

Client :
Title:

**EXISTING AND PROPOSED LOCATION PLAN
FLOOR PLANS**

Scale: 1:100@A3	Drawn by: GME
Date: SEP 2025	Checked by: LV
Drawing No: 25-BR-00P	Rev: .