


Note: This Drawing is for planning purpose and should not be used for construction.  
All dimensions should be confirmed on site and any deviation should be reported back to designer.

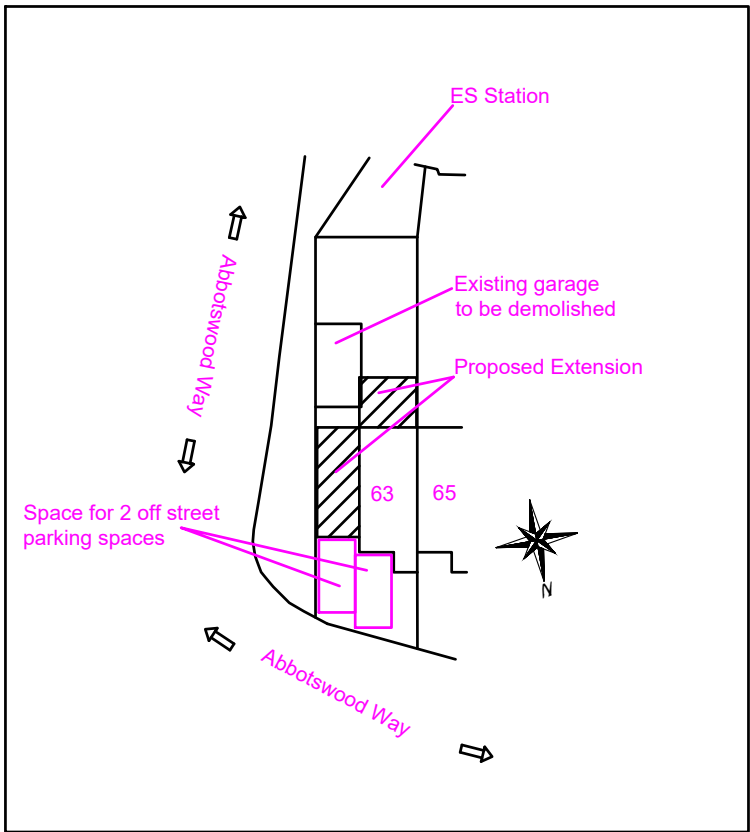

Site Plan@  
1:500



Location Plan@  
1:1250

**Proposed Development:**

Double Storey Side and Single Storey Rear Extension

**Site Address:**

63 Abbotswood Way  
Hayes UB3 3PF

**Revisions:**

Rev	Date	Description
A	02/05/2022	
B	30/06/2022	Added Car park spaces


**Drawing Description:**

Site plan & Location Plan

**Drawing No:**

ART/2022/SERE63AW/SPLP Rev B

Scale: 1:500, 1:1250  
Paper Size: A3  
Sheet No: 4 of 4

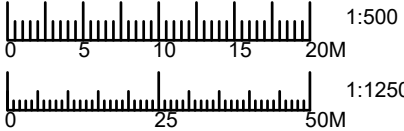

ART CONSULTANTS (UK) LTD  
113 LONG LANE  
STANWELL  
TW19 7AL  
M:07960071377  
E: ARTCONSULTANTSUK@GMAIL.COM