



Note: The Drawings is for planning purpose and should not be used for construction.
All dimensions should be confirmed on site and any deviation should be reported back to designer.


PD: Pebble dash
BW: Brick Work

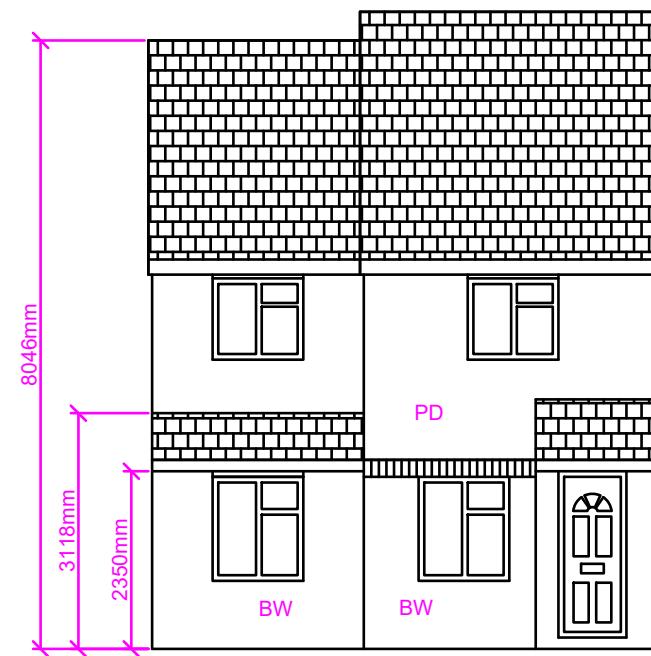


Proposed Front Elevation

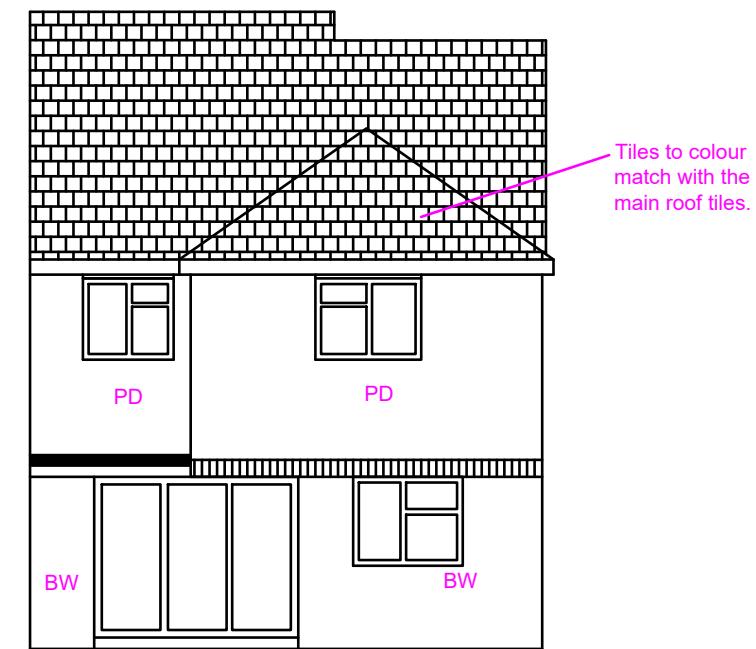

Proposed Rear Elevation

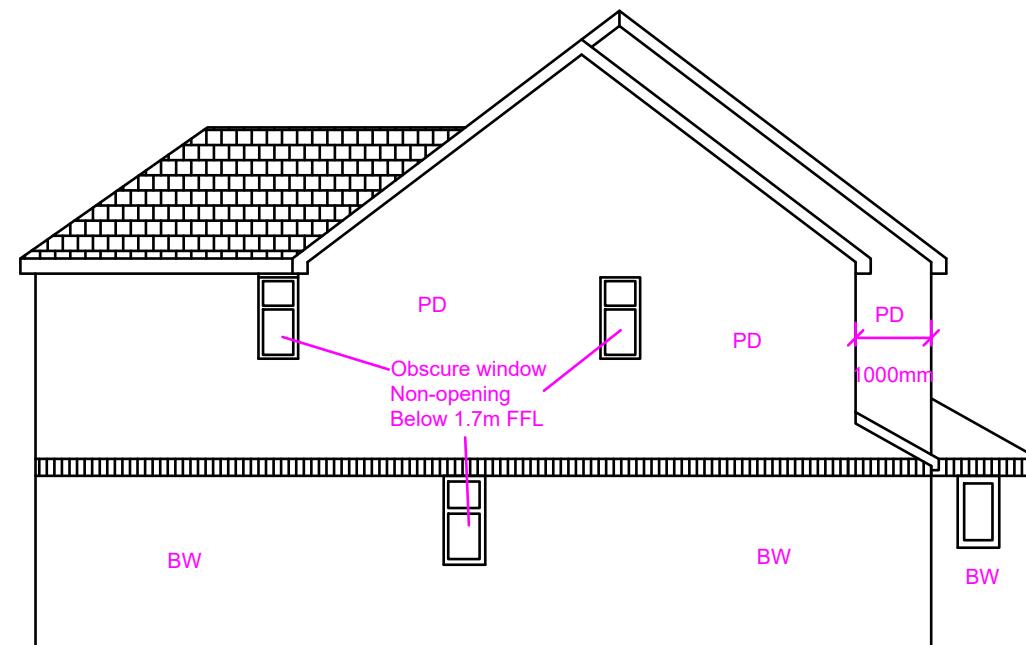

Proposed Side Elevation (LHS)

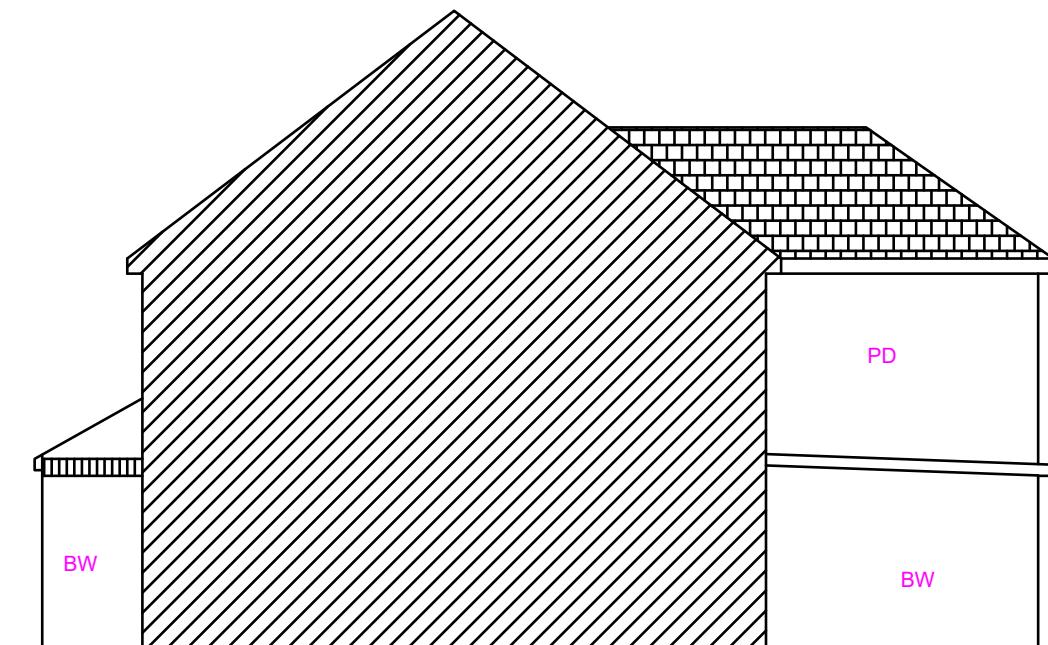

Proposed Side Elevation (RHS)

Proposed Development: Double Storey Side and Part Single Storey Part Double Storey Rear Extension	Site Address: 63 Abbotswood Way Hayes UB3 3PF	Revisions: <table border="1"> <tr> <th>Rev</th><th>Date</th><th>Description</th></tr> <tr> <td>A</td><td>22/08/2022</td><td></td></tr> <tr> <td></td><td></td><td></td></tr> <tr> <td></td><td></td><td></td></tr> <tr> <td></td><td></td><td></td></tr> </table>	Rev	Date	Description	A	22/08/2022											Drawing Description: Proposed Elevations Drawing No: ART/2022/DSSSE63AW/PE	Scale: 1:100 Paper Size: A3 Sheet No: 3 of 4 	ART CONSULTANTS (UK) LTD 113 LONG LANE STANWELL TW19 7AL M:07960071377 E: ARTCONSULTANTSUK@GMAIL.COM
Rev	Date	Description																		
A	22/08/2022																			